


SCALE BAR. 1:50



**BOUNDARY.**

**BOUNDARY.**

**ACCESS.**

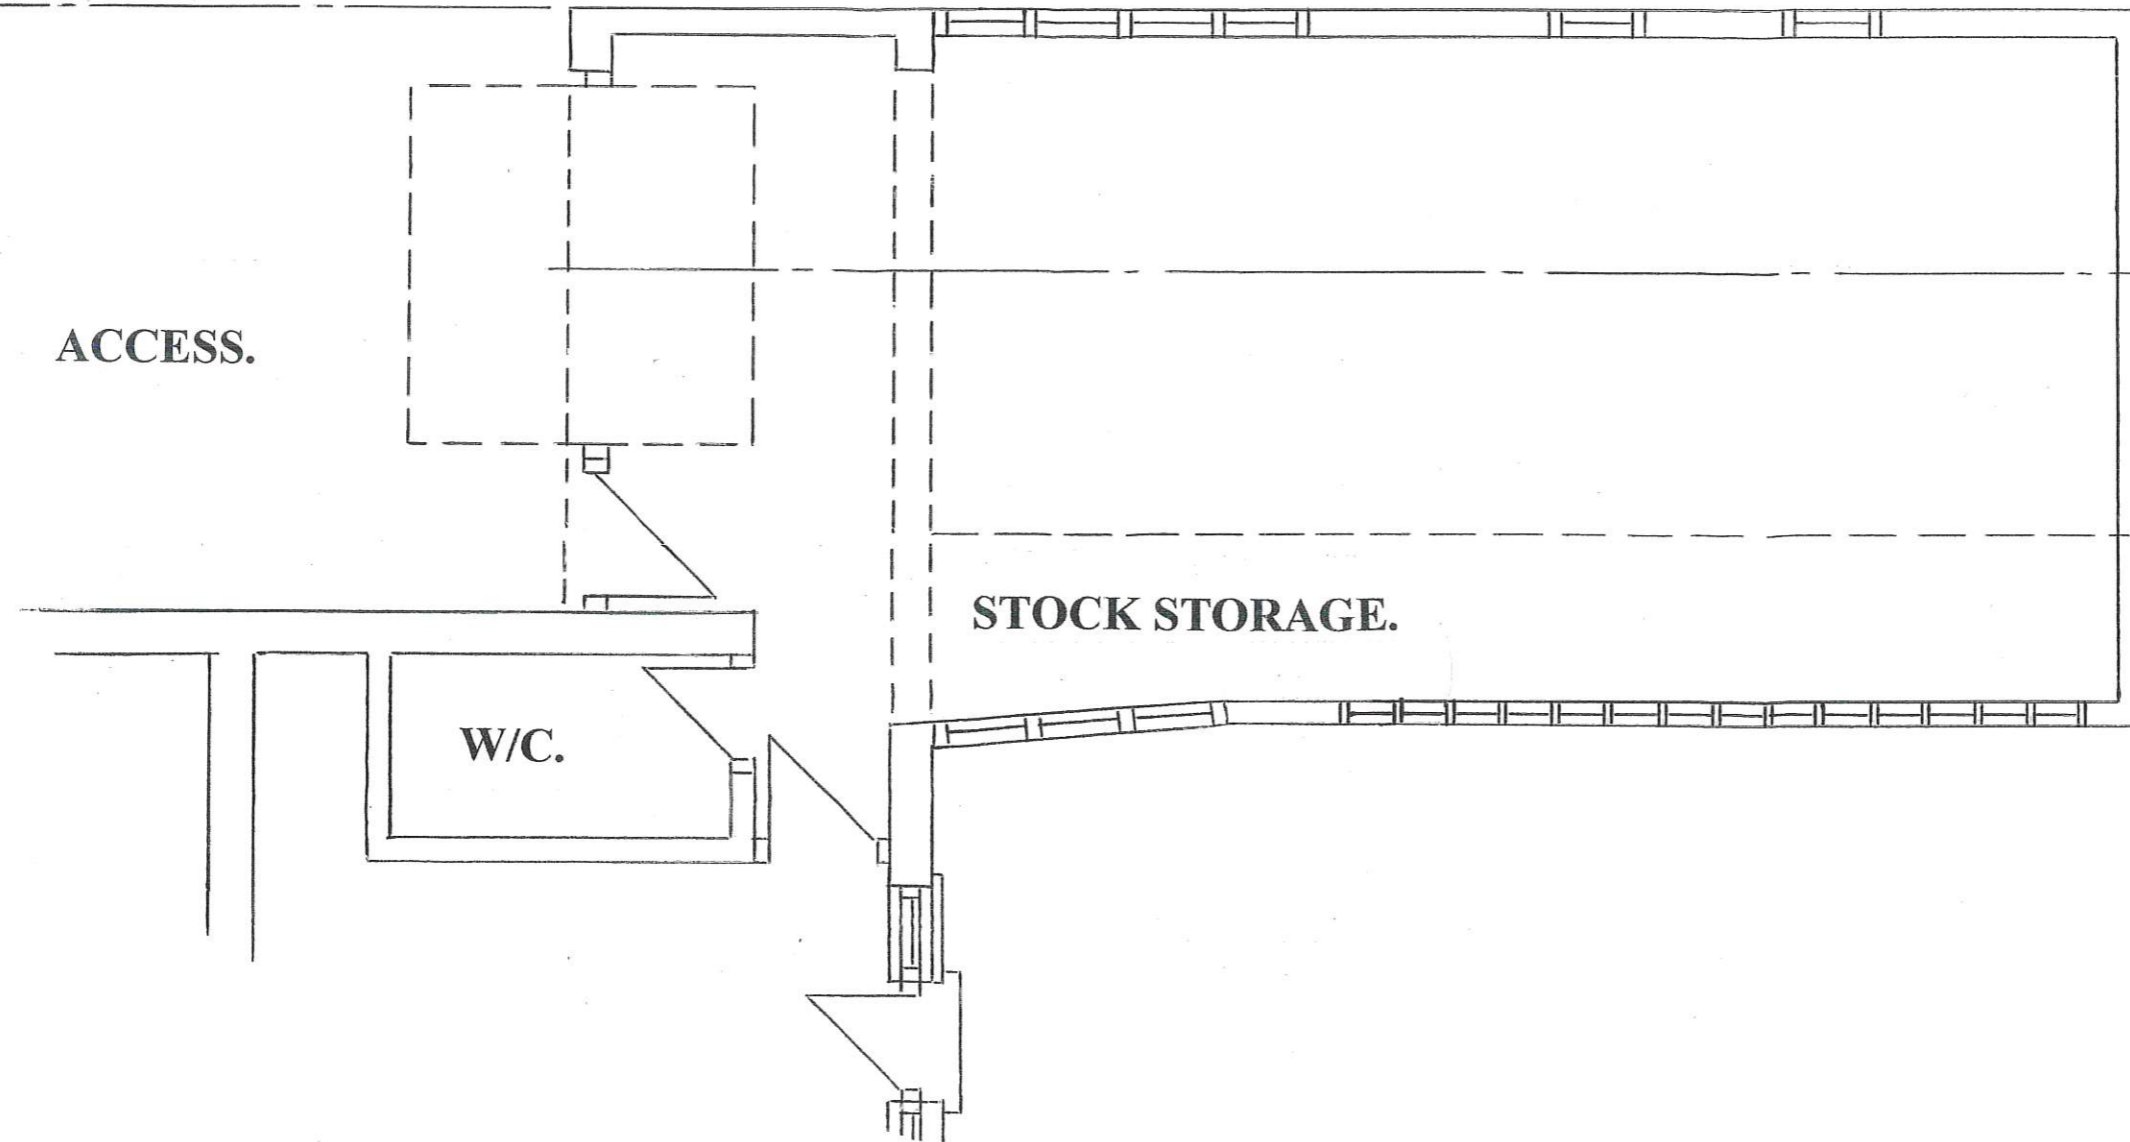

**STOCK STORAGE.**

**W/C.**

P & ER  
DEVELOPMENT CONTROL  
REC'D 1- JUN 2021

**PLANMAN**

**BUILDING DESIGN SERVICES.**

No 10 MILTON STREET, GOOLE, EAST YORKSHIRE. DN14 6EL.  
TEL; 07901 792867. E-MAIL; [planman50@yahoo.co.uk](mailto:planman50@yahoo.co.uk).

**CLIENT: MR SELVAN JAYARAMA.**

**PROJECT; PROPOSED ALTERATIONS.  
EXISTING STOCK/STORE FLOOR PLAN.**

**DWG No; MC2**

**DATE: 20.05.21**

**SCALE: 1:50**