

GROUND FLOOR PLAN

NOTE:
 CONTRACTORS MUST VERIFY ALL DIMENSIONS ON SITE PRIOR
 TO COMMENCEMENT OF WORKS
 DO NOT SCALE FROM THIS DRAWING
 IF THIS DRAWING EXCEEDS THE QUANTITIES IN ANY WAY, THE
 ARCHITECT IS TO BE INFORMED BEFORE THE WORK IS
 INITIATED

lha architectural
 The Rectory, Rectory Lane, Broughton, Stockbridge, Hampshire SO20 8AB 9LS
 pphorwana@yahoo.com

CLIENT
 MR. A. TAYLOR

PROJECT
 BOURTON LODGE, STANTON FITZWARREN, SN6 7SE


DRAWING TITLE
 PROPOSED GROUND FLOOR PLAN

BUILDING REGULATIONS


SCALE 1:100 @ A3	DRAWN BY PBH	DATE 25.05.2020
DRAWING NUMBER 312 - PL - 05	REVISION /	

NOTE:
 CONTRACTORS MUST VERIFY ALL DIMENSIONS ON SITE PRIOR
 TO COMMENCEMENT OF WORKS
 DO NOT SCALE FROM THIS DRAWING
 IF THIS DRAWING EXCEEDS THE QUANTITIES IN ANY WAY, THE
 ARCHITECT IS TO BE INFORMED BEFORE THE WORK IS
 INITIATED

lha architectural
 The Rectory, Rectory Lane, Broughton, Stockbridge, Hampshire SO20 8AB 9LS
 pphorwana@yahoo.com

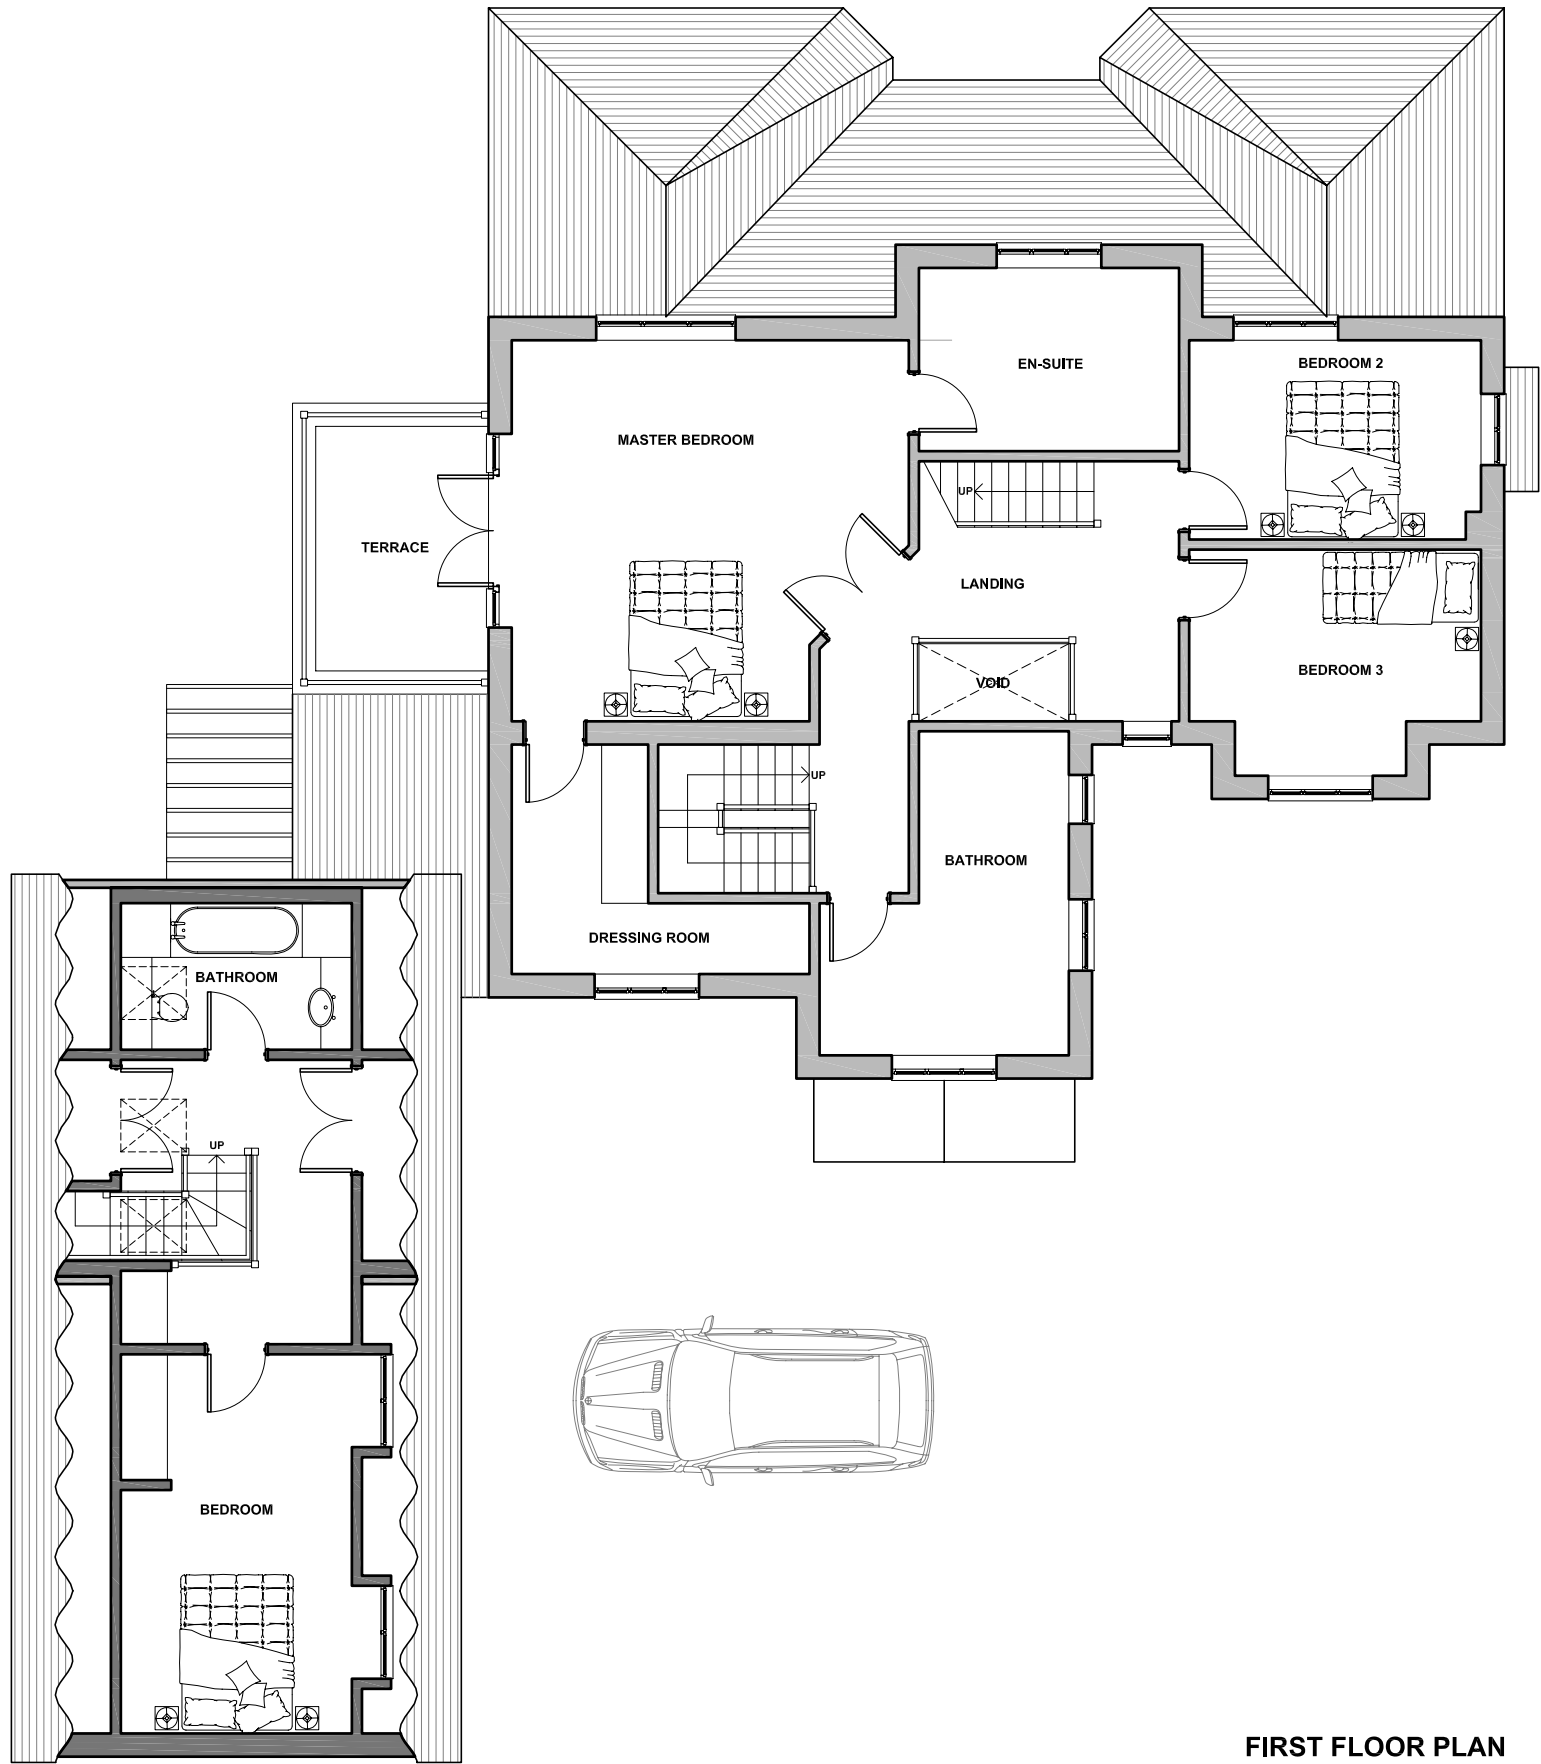

FIRST FLOOR PLAN

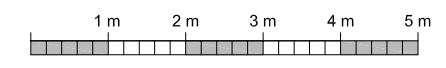


CLIENT
 MR. A. TAYLOR

PROJECT
 BOURTON LODGE, STANTON FITZWARREN, SN6 7SE

DRAWING TITLE
 PROPOSED FIRST FLOOR PLAN

BUILDING REGULATIONS

SCALE 1:100 @ A3	DRAWN BY PBH	DATE 25.05.2020
DRAWING NUMBER 312 - PL - 06	REVISION /	

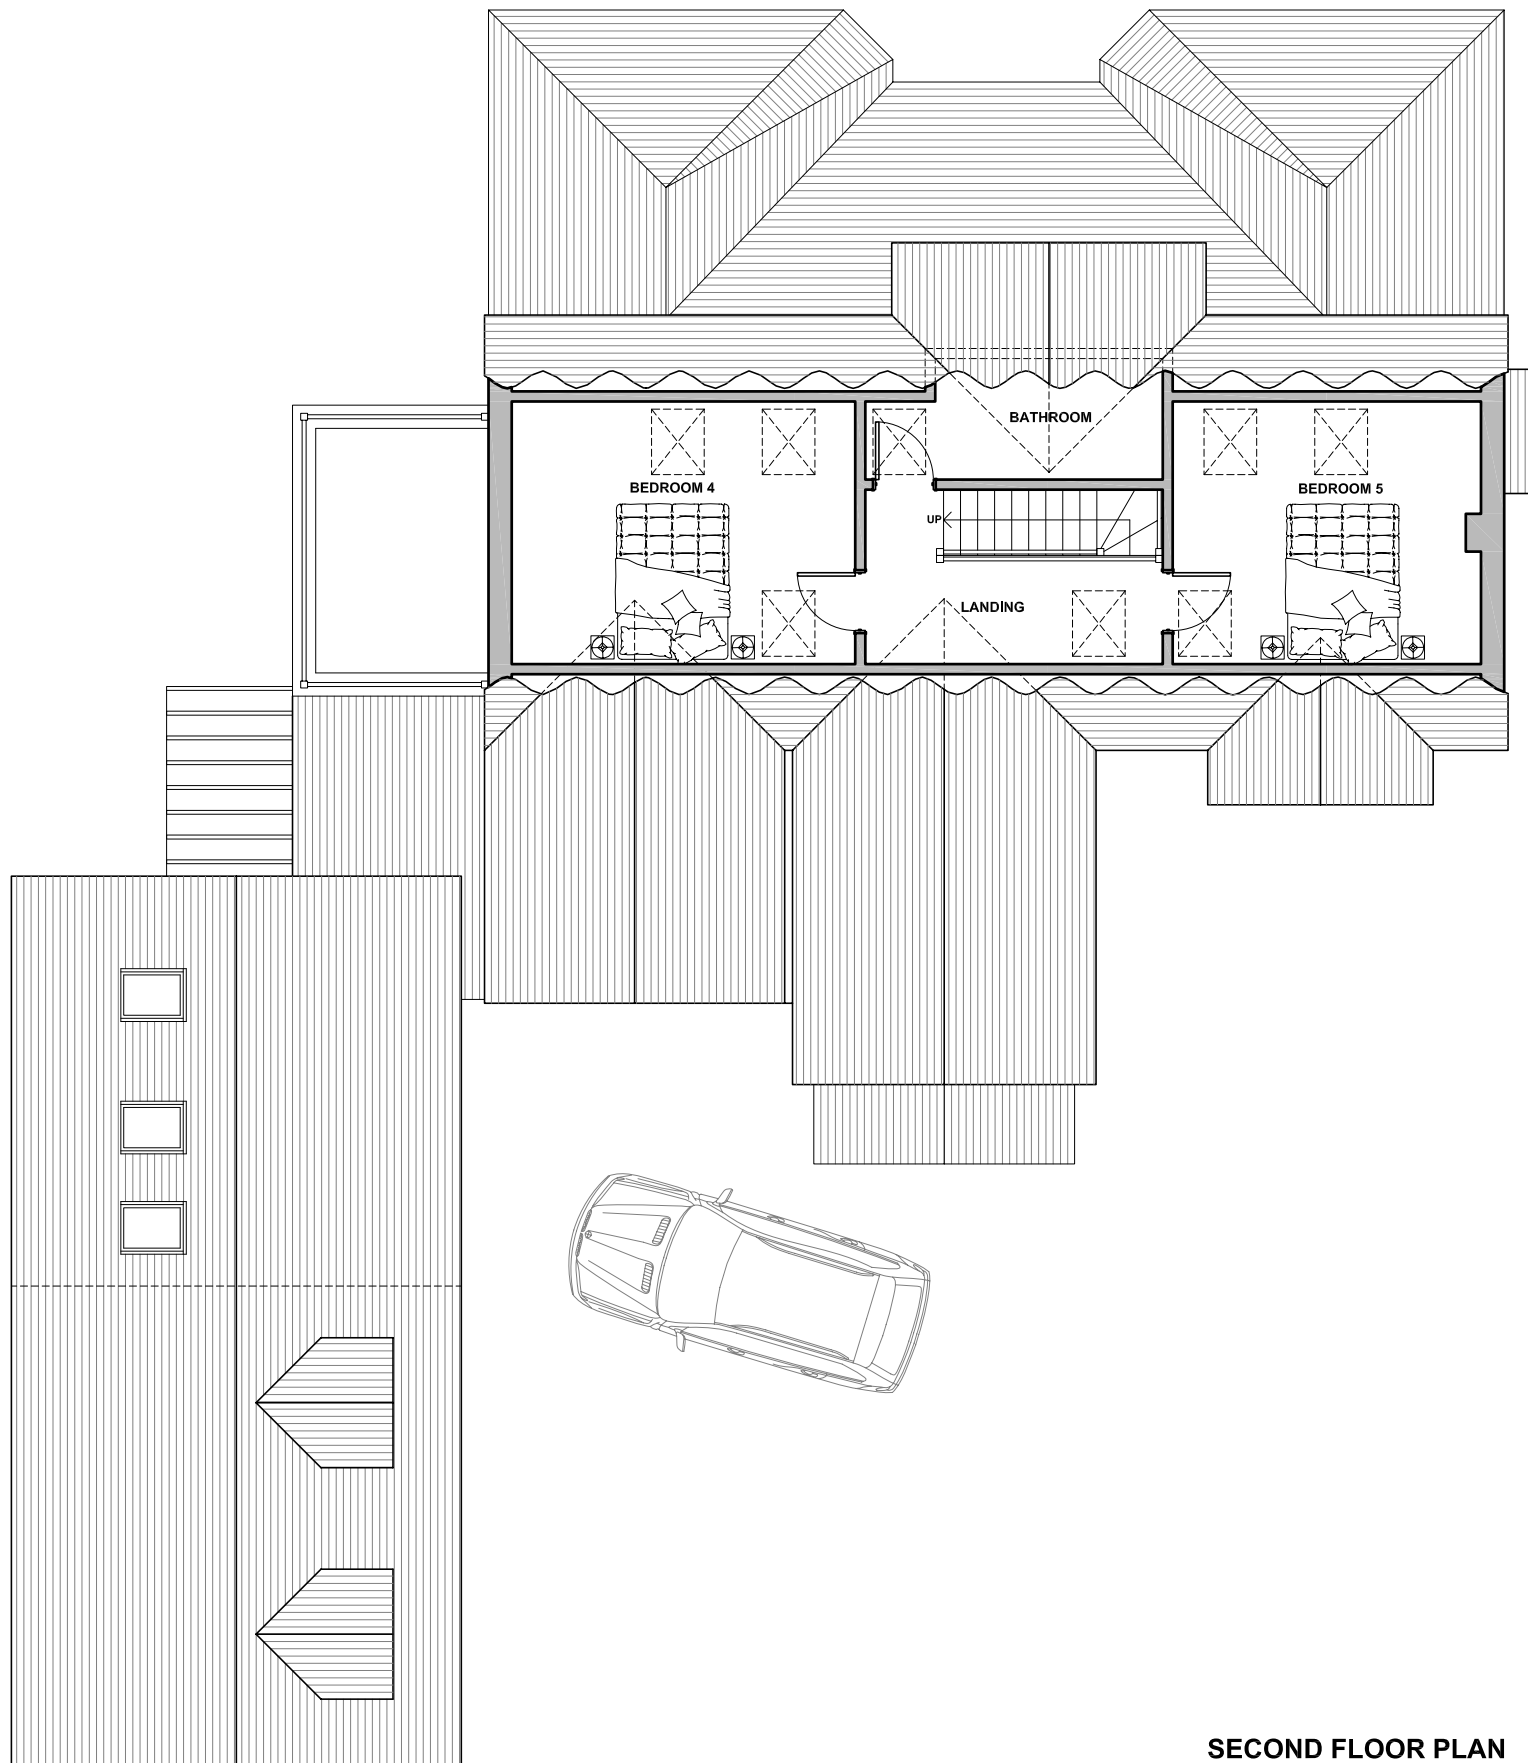

SECOND FLOOR PLAN

NOTE:
 CONTRACTORS MUST VERIFY ALL DIMENSIONS ON SITE PRIOR
 TO COMMENCEMENT OF WORKS
 DO NOT SCALE FROM THIS DRAWING
 IF THIS DRAWING EXCEEDS THE QUANTITIES IN ANY WAY, THE
 ARCHITECT IS TO BE INFORMED BEFORE THE WORK IS
 INITIATED

lha architectural
 The Rectory, Rectory Lane, Broughton, Stockbridge, Hampshire SO20 8AB 9LS
 pphorwana@yahoo.com

N

1 m 2 m 3 m 4 m 5 m


CLIENT
 MR. A. TAYLOR

PROJECT
 BOURTON LODGE, STANTON FITZWARREN, SN6 7SE

DRAWING TITLE
 PROPOSED SECOND FLOOR PLAN

BUILDING REGULATIONS

SCALE 1:100 @ A3	DRAWN BY PBH	DATE 25.05.2020
DRAWING NUMBER 312 - PL - 07	REVISION /	

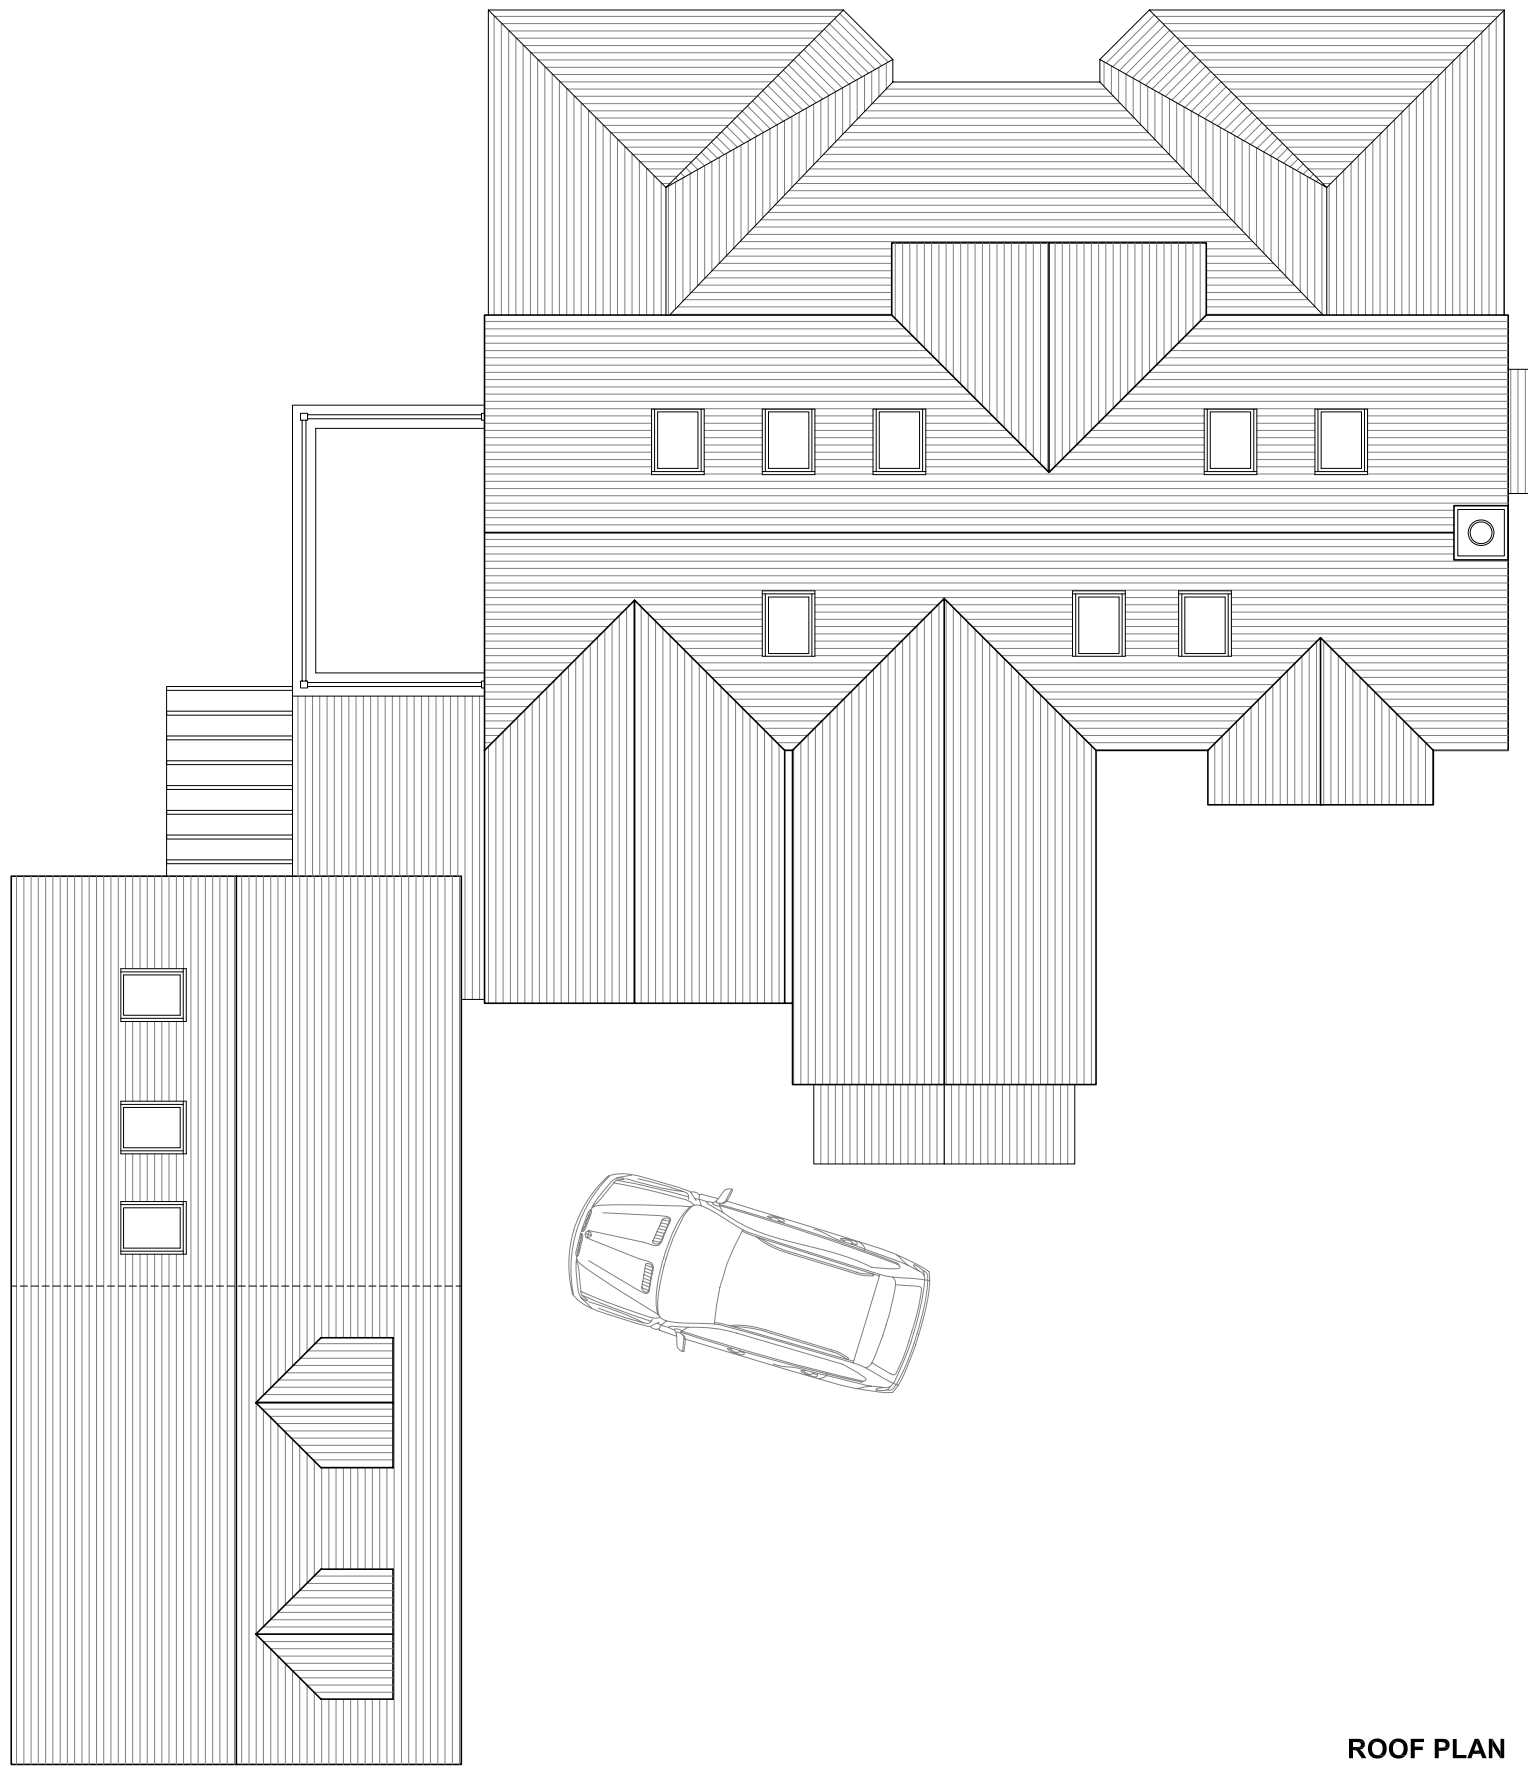

ROOF PLAN

NOTE:
 CONTRACTORS MUST VERIFY ALL DIMENSIONS ON SITE PRIOR
 TO COMMENCEMENT OF WORKS
 DO NOT SCALE FROM THIS DRAWING
 IF THIS DRAWING EXCEEDS THE QUANTITIES IN ANY WAY, THE
 ARCHITECT IS TO BE INFORMED BEFORE THE WORK IS
 INITIATED

lha architectural
 The Rectory, Rectory Lane, Broughton, Stockbridge, Hampshire SO20 8AB 9LS
 pphorwana@yahoo.com



N



CLIENT
 MR. A. TAYLOR

PROJECT
 BOURTON LODGE, STANTON FITZWARREN, SN6 7SE

DRAWING TITLE
 PROPOSED ROOF PLAN

BUILDING REGULATIONS

SCALE 1:100 @ A3	DRAWN BY PBH	DATE 25.05.2020
DRAWING NUMBER 312 - PL - 08	REVISION /	

NOTE:
 CONTRACTORS MUST VERIFY ALL DIMENSIONS ON SITE PRIOR
 TO COMMENCEMENT OF WORKS
 DO NOT SCALE FROM THIS DRAWING
 IF THIS DRAWING EXCEEDS THE QUANTITIES IN ANY WAY, THE
 ARCHITECT IS TO BE INFORMED BEFORE THE WORK IS
 INITIATED

lwa architectural
 The Rectory, Rectory Lane, Broughton, Stockbridge, Hampshire SO20 8AB 9LS
 pphonwana@yahoo.com



FRONT ELEVATION



SIDE ELEVATION



CLIENT
 MR. A. TAYLOR
PROJECT
 BOURTON LODGE, STANTON FITZWARREN, SN6 7SE
DRAWING TITLE
 PROPOSED ELEVATIONS (SHEET 1 OF 2)

BUILDING REGULATIONS


SCALE	DRAWN BY	DATE
1:100 @ A3	PBH	25.05.2020
DRAWING NUMBER	REVISION	
312 - PL - 09	/	

NOTE:
 CONTRACTORS MUST VERIFY ALL DIMENSIONS ON SITE PRIOR
 TO COMMENCEMENT OF WORKS
 DO NOT SCALE FROM THIS DRAWING
 IF THIS DRAWING EXCEEDS THE QUANTITIES IN ANY WAY, THE
 ARCHITECT IS TO BE INFORMED BEFORE THE WORK IS
 INITIATED


lwa architectural
 The Rectory, Rectory Lane, Broughton, Stockbridge, Hampshire SO20 8AB 9LS
 pbonwana@yahoo.com



SIDE ELEVATION

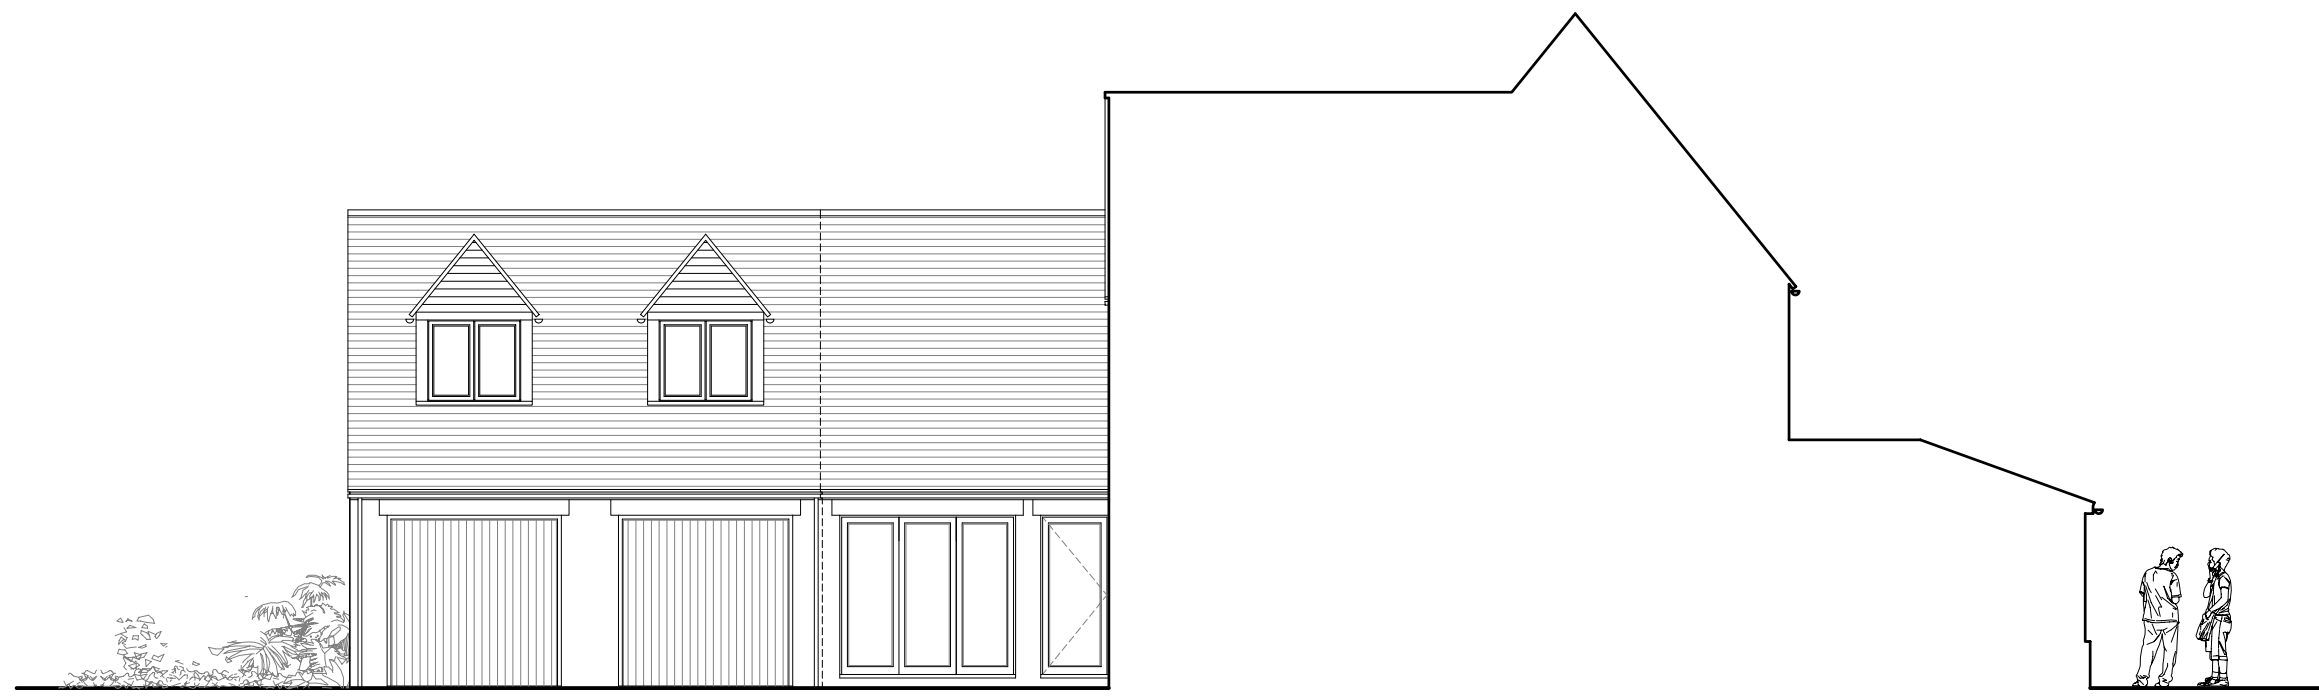

SECTIONAL ELEVATION

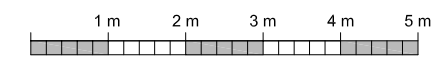

CLIENT
 MR. A. TAYLOR

PROJECT
 BOURTON LODGE, STANTON FITZWARREN, SN6 7SE

DRAWING TITLE
 PROPOSED ELEVATIONS (SHEET 2 OF 2)

BUILDING REGULATIONS

SCALE 1:100 @ A3	DRAWN BY PBH	DATE 25.05.2020
DRAWING NUMBER 312 - PL - 10	REVISION /	