

NOTE:
CONTRACTORS MUST VERIFY ALL DIMENSIONS ON SITE PRIOR TO COMMENCEMENT OF WORKS

DO NOT SCALE FROM THIS DRAWING

IF THIS DRAWING EXCEEDS THE QUANTITIES IN ANY WAY, THE ARCHITECT IS TO BE INFORMED BEFORE THE WORK IS INITIATED

luna architectural


The Rectory, Rectory Lane, Broughton, Stockbridge, Hampshire SO20 8AB 9LS
pbhorwana@yahoo.com

CLIENT
MR. A. TAYLOR


PROJECT
BOURTON LODGE, STANTON FITZWARREN, SN6 7SE

DRAWING TITLE
EXISTING GROUND AND FIRST FLOOR PLANS

BUILDING REGULATIONS		
SCALE 1:100 @ A3	DRAWN BY PBH	DATE 25.05.2020
DRAWING NUMBER 312 - PL - 01	REVISION /	

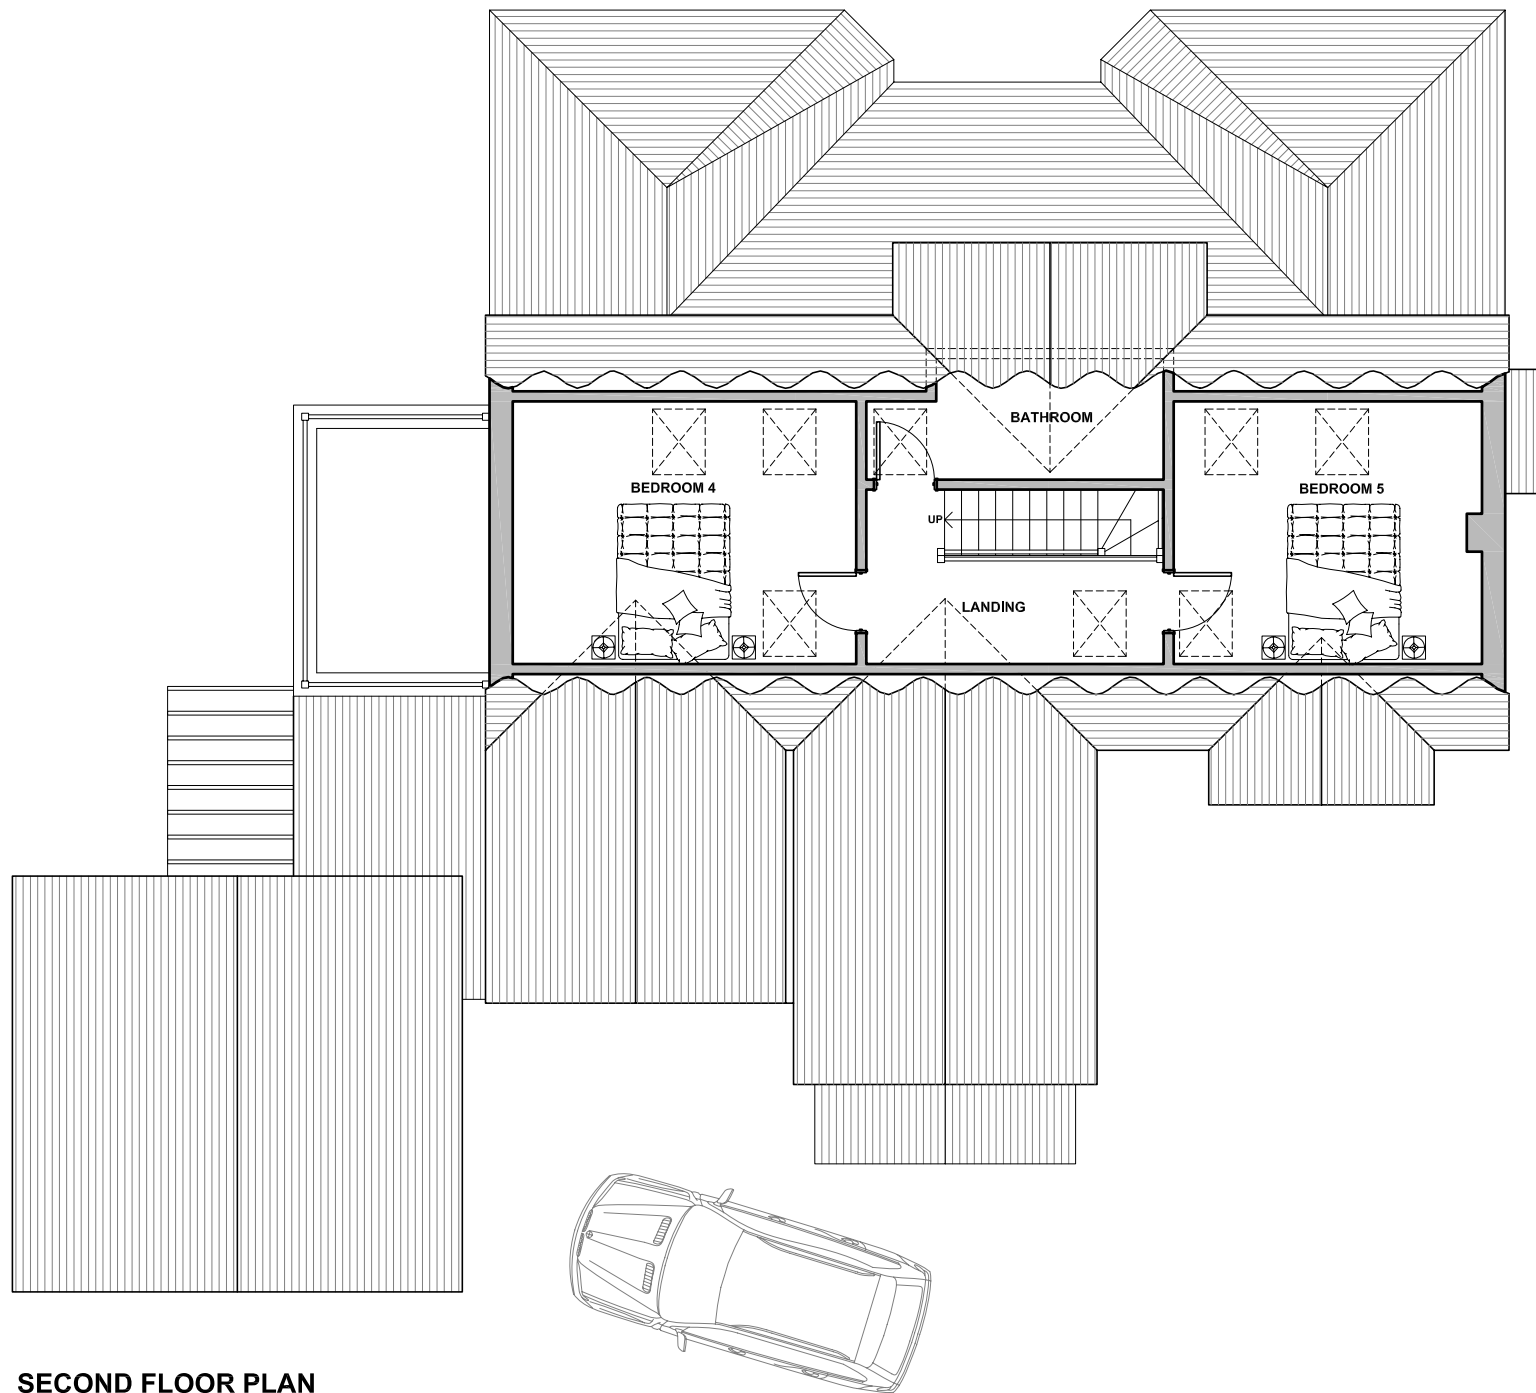

SECOND FLOOR PLAN

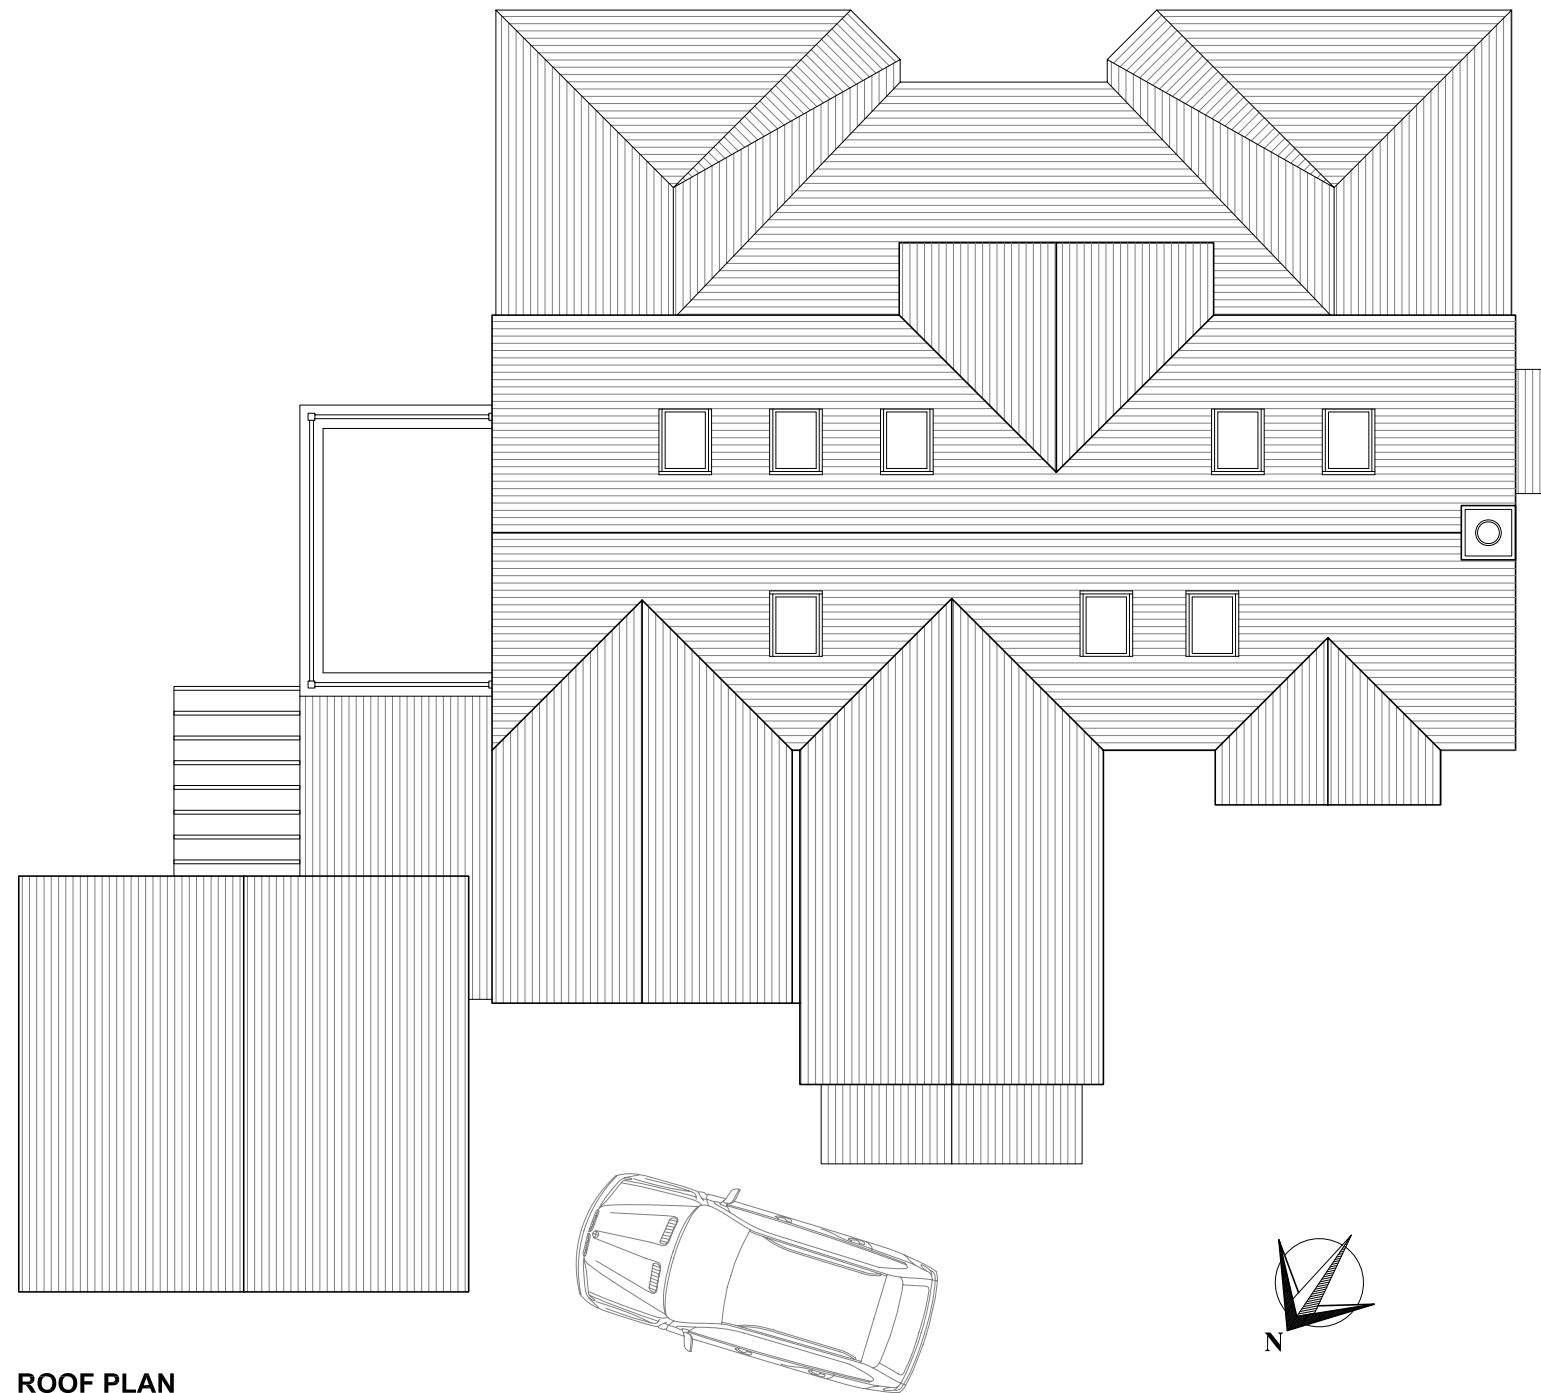

ROOF PLAN



NOTE:
CONTRACTORS MUST VERIFY ALL DIMENSIONS ON SITE PRIOR TO COMMENCEMENT OF WORKS

DO NOT SCALE FROM THIS DRAWING

IF THIS DRAWING EXCEEDS THE QUANTITIES IN ANY WAY, THE ARCHITECT IS TO BE INFORMED BEFORE THE WORK IS INITIATED

CLIENT
MR. A. TAYLOR

PROJECT
BOURTON LODGE, STANTON FITZWARREN, SN6 7SE

DRAWING TITLE
EXISTING SECOND FLOOR AND ROOF PLANS

BUILDING REGULATIONS

SCALE	DRAWN BY	DATE
1:100 @ A3	PBH	25.05.2020

DRAWING NUMBER	REVISION
312 - PL - 02	/

NOTE:
 CONTRACTORS MUST VERIFY ALL DIMENSIONS ON SITE PRIOR
 TO COMMENCEMENT OF WORKS
 DO NOT SCALE FROM THIS DRAWING
 IF THIS DRAWING EXCEEDS THE QUANTITIES IN ANY WAY, THE
 ARCHITECT IS TO BE INFORMED BEFORE THE WORK IS
 INITIATED


lwa architectural
 The Rectory, Rectory Lane, Broughton, Stockbridge, Hampshire SO20 8AB 9LS
 pbonwana@yahoo.com



FRONT ELEVATION



SIDE ELEVATION

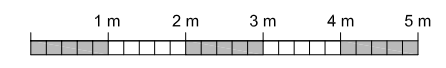

CLIENT
 MR. A. TAYLOR

PROJECT
 BOURTON LODGE, STANTON FITZWARREN, SN6 7SE

DRAWING TITLE
 EXISTING ELEVATIONS (SHEET 1 OF 2)

BUILDING REGULATIONS


SCALE	DRAWN BY	DATE
1:100 @ A3	PBH	25.05.2020
DRAWING NUMBER	REVISION	
312 - PL - 03	/	

NOTE:
 CONTRACTORS MUST VERIFY ALL DIMENSIONS ON SITE PRIOR
 TO COMMENCEMENT OF WORKS
 DO NOT SCALE FROM THIS DRAWING
 IF THIS DRAWING EXCEEDS THE QUANTITIES IN ANY WAY, THE
 ARCHITECT IS TO BE INFORMED BEFORE THE WORK IS
 INITIATED


lwa architectural
 The Rectory, Rectory Lane, Broughton, Stockbridge, Hampshire SO20 8AB 9LS
 pphonwana@yahoo.com



SIDE ELEVATION

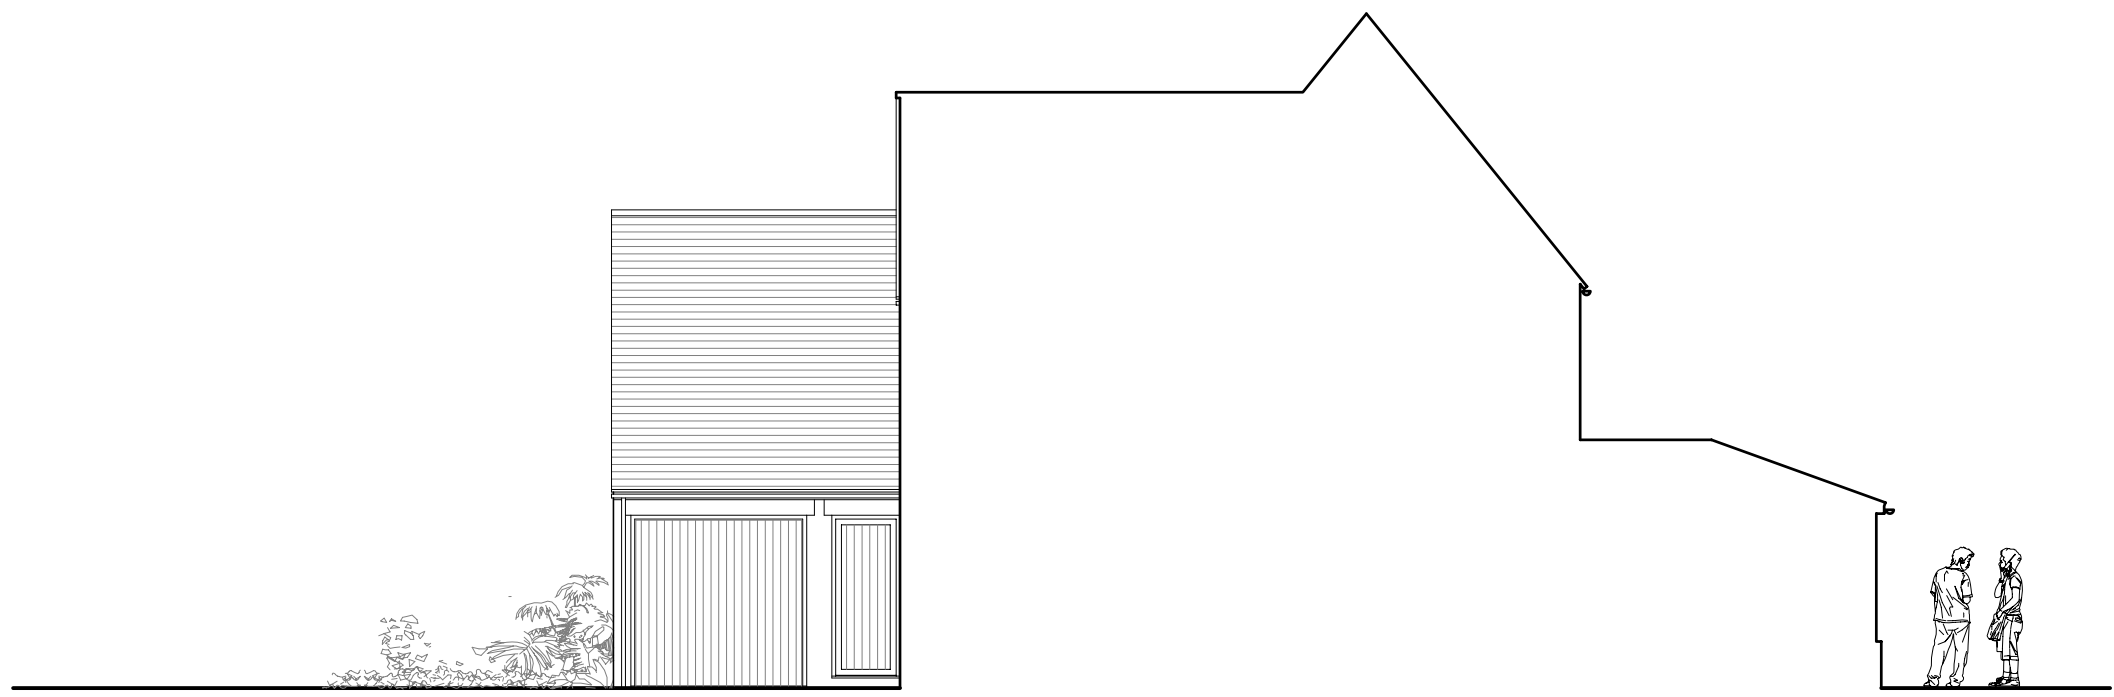

SECTIONAL ELEVATION

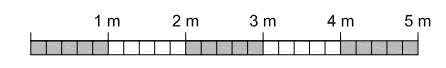

CLIENT
 MR. A. TAYLOR
PROJECT
 BOURTON LODGE, STANTON FITZWARREN, SN6 7SE
DRAWING TITLE
 EXISTING ELEVATIONS (SHEET 2 OF 2)

BUILDING REGULATIONS

SCALE	DRAWN BY	DATE
1:100 @ A3	PBH	25.05.2020
DRAWING NUMBER	REVISION	
312 - PL - 04	/	