




948

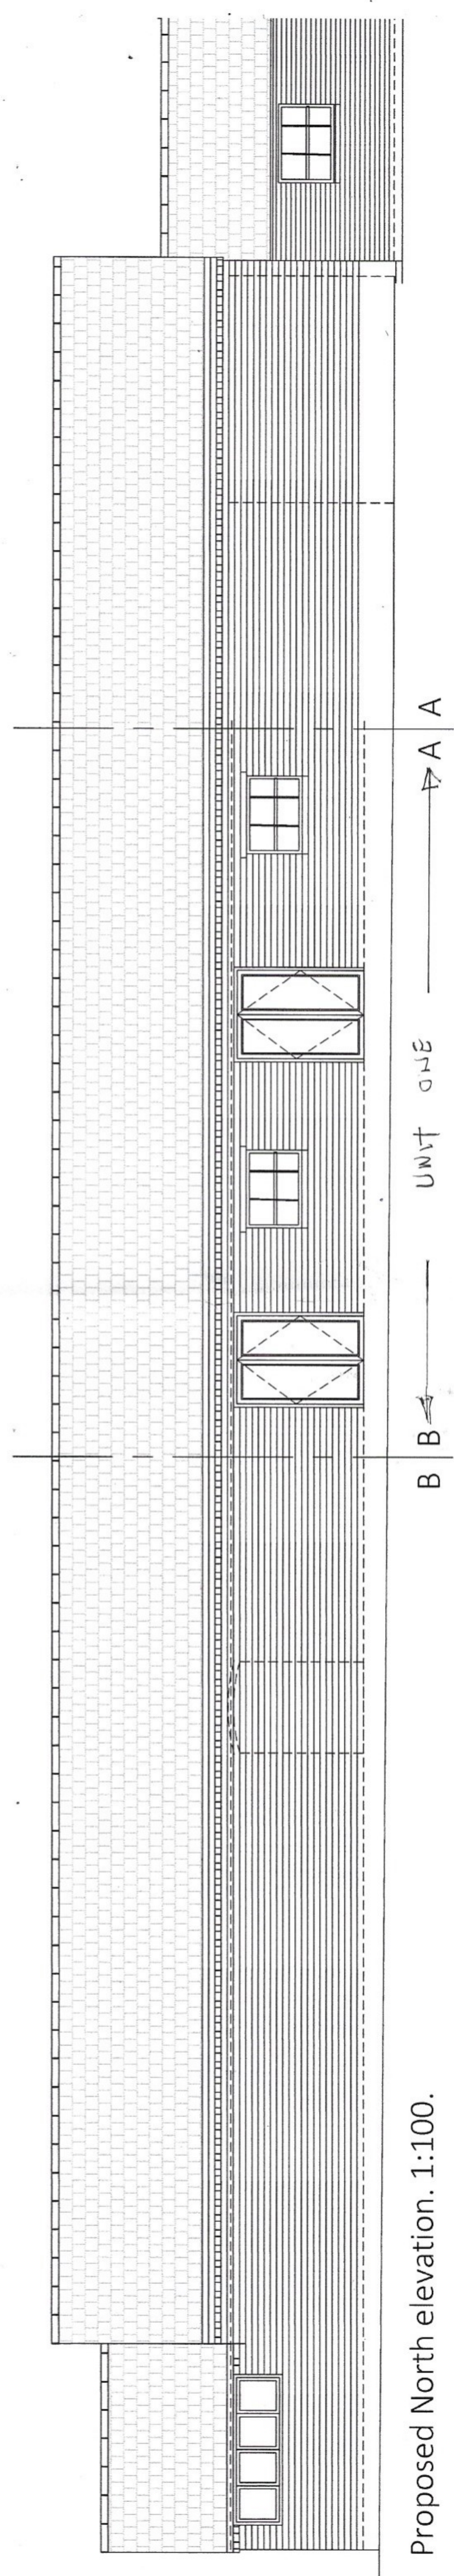

Proposed North elevation. 1:100.

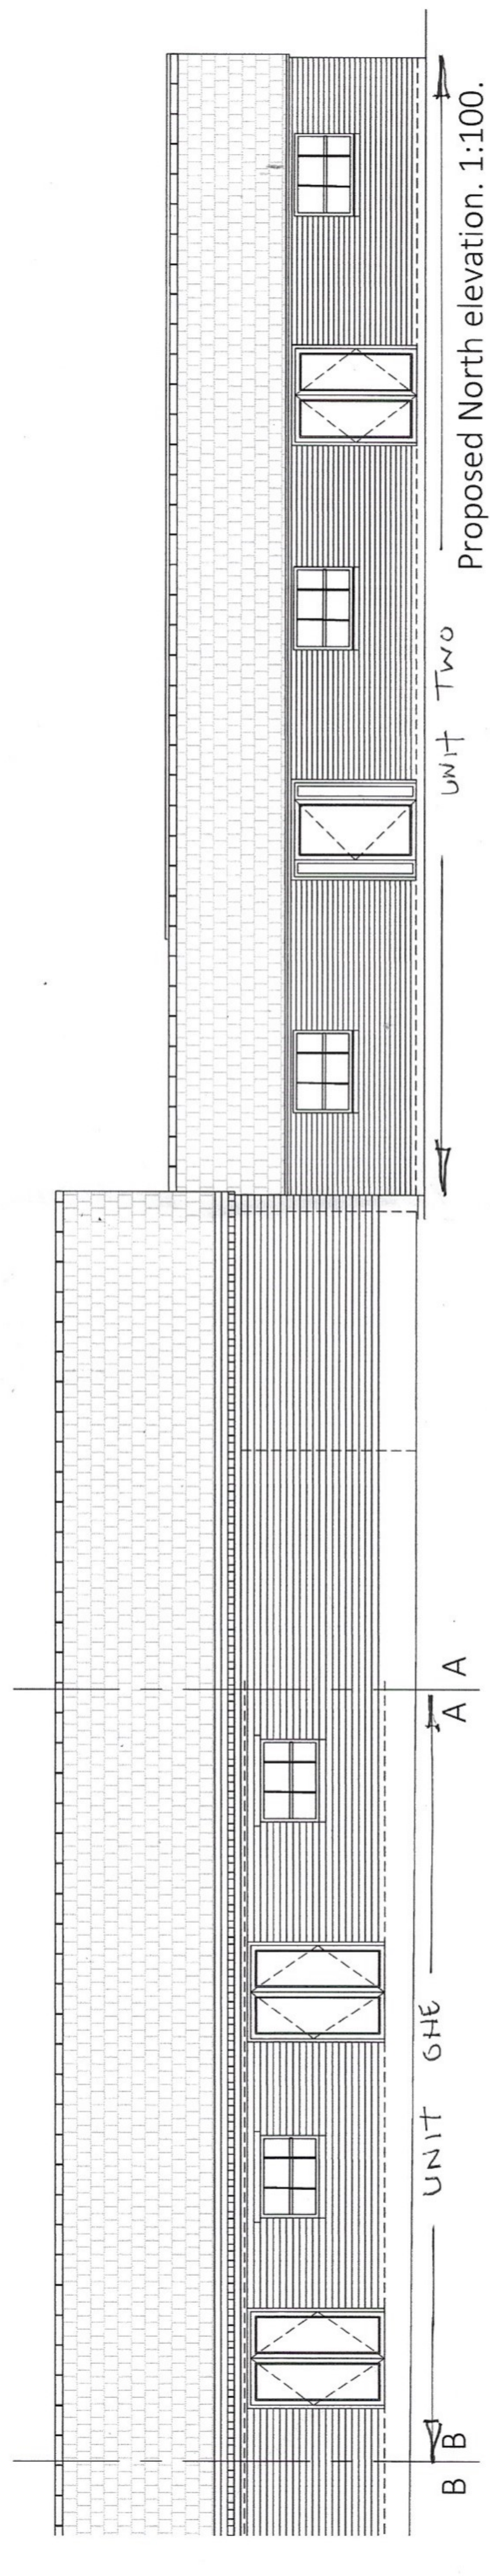


Proposed North elevation. 1:100.

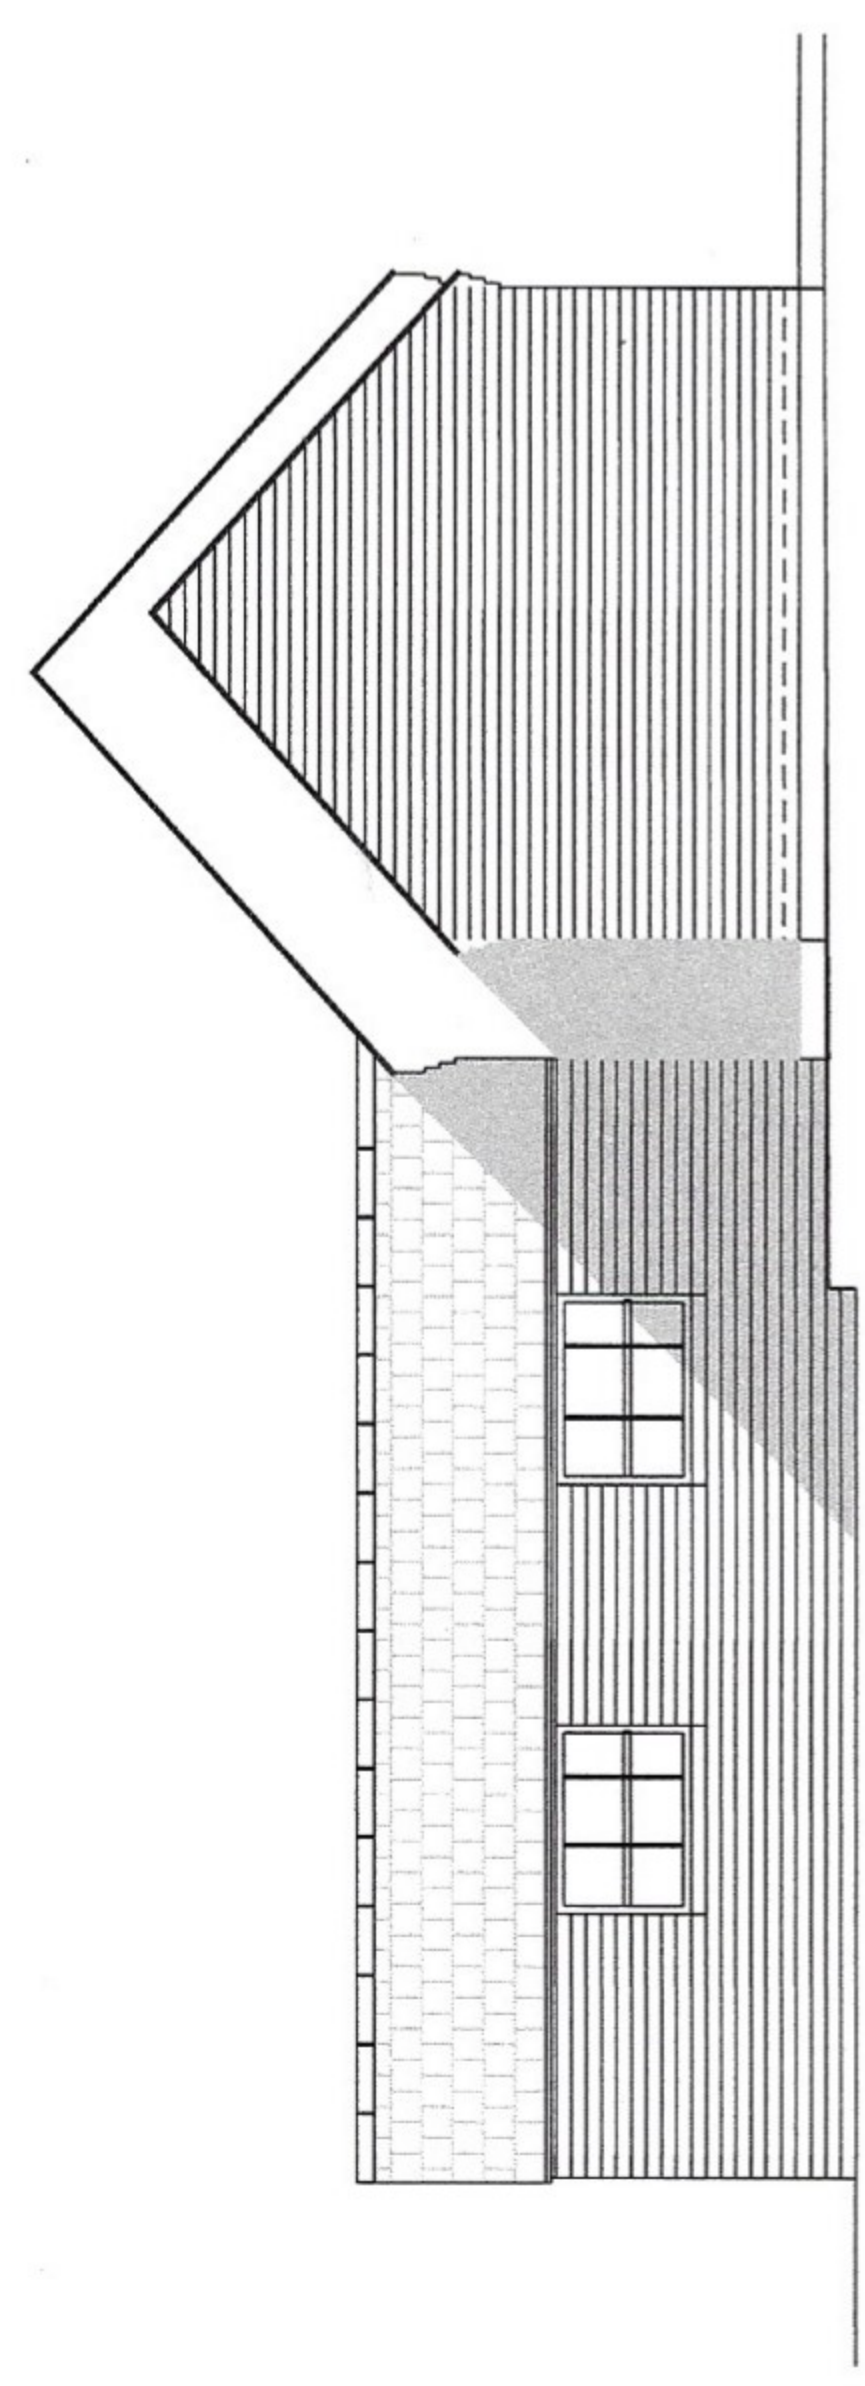

Proposed East elevation. 1:100.

UNIT TWO

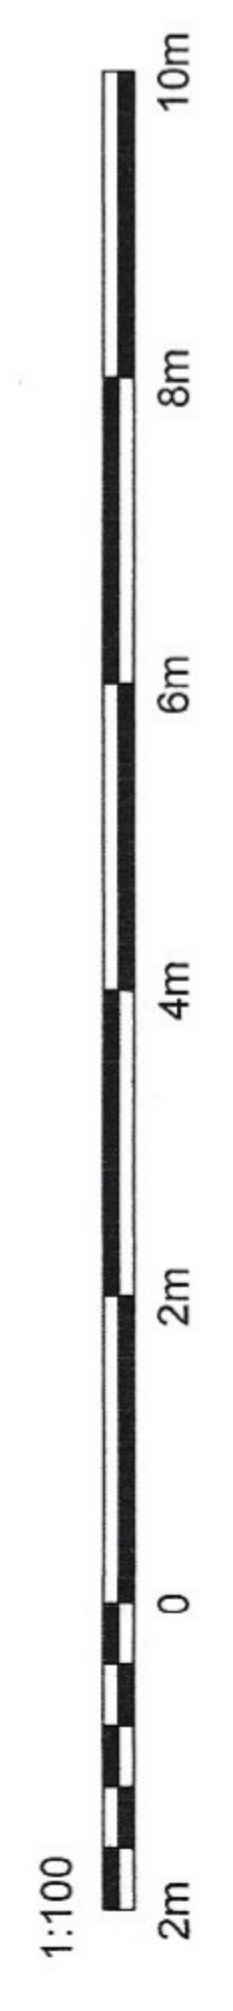

**R.O. Sandbrook Ltd**  
 The Laurels  
 8a Dark Lane,  
 Bromsgrove,  
 Worcestershire,  
 B60 3BH.

**RICS**

Proposed conversion at:  
 Sheinwood Farm,  
 Sheinton Road,  
 MUCH WENLOCK,  
 TF13 6NR.

CLIENT / PROJECT: Proposed North & East Elevations  
 DRAWING: Proposed North & East Elevations  
 SHEET SIZE: A3  
 PROJECT NUMBER: 217  
 DRAWING NUMBER: A3  
 DRAWN BY: SMD  
 DATE: Dec 2020  
 REVISION: A3

DATE/INITIAL: \_\_\_\_\_

DESCRIPTION: \_\_\_\_\_

REGION: \_\_\_\_\_

Scale: 1:100  
 TEL: 01527-855276  
 FAX: 01527-855276  
 EMAIL: enquiries@rosandbrook.co.uk  
 WEB: www.rosandbrook.co.uk

COPYRIGHT IN THIS DRAWING AND DESIGN BELONGS TO DANIEL ARCHITECTURAL LTD. UNAUTHORISED REPRODUCTION INFRINGES COPYRIGHT AND MAY RESULT IN CONTRACTUAL OR CIVIL PENALTIES. DO NOT SCALE OR WRITE DIMENSIONS TO BE USED. ANY DIMENSION SURVEY MAPS ARE REPRODUCED WITH THE PERMISSION OF THE CONTROLLER OF HER MAJESTY'S STATIONERY OFFICE. Crown Copyright. UNAUTHORISED REPRODUCTION INFRINGES Crown Copyright AND MAY LEAD TO PROSECUTION OR CIVIL PROCEEDINGS. Dated Sheet A3