



Existing Floor Plan. 1:100.

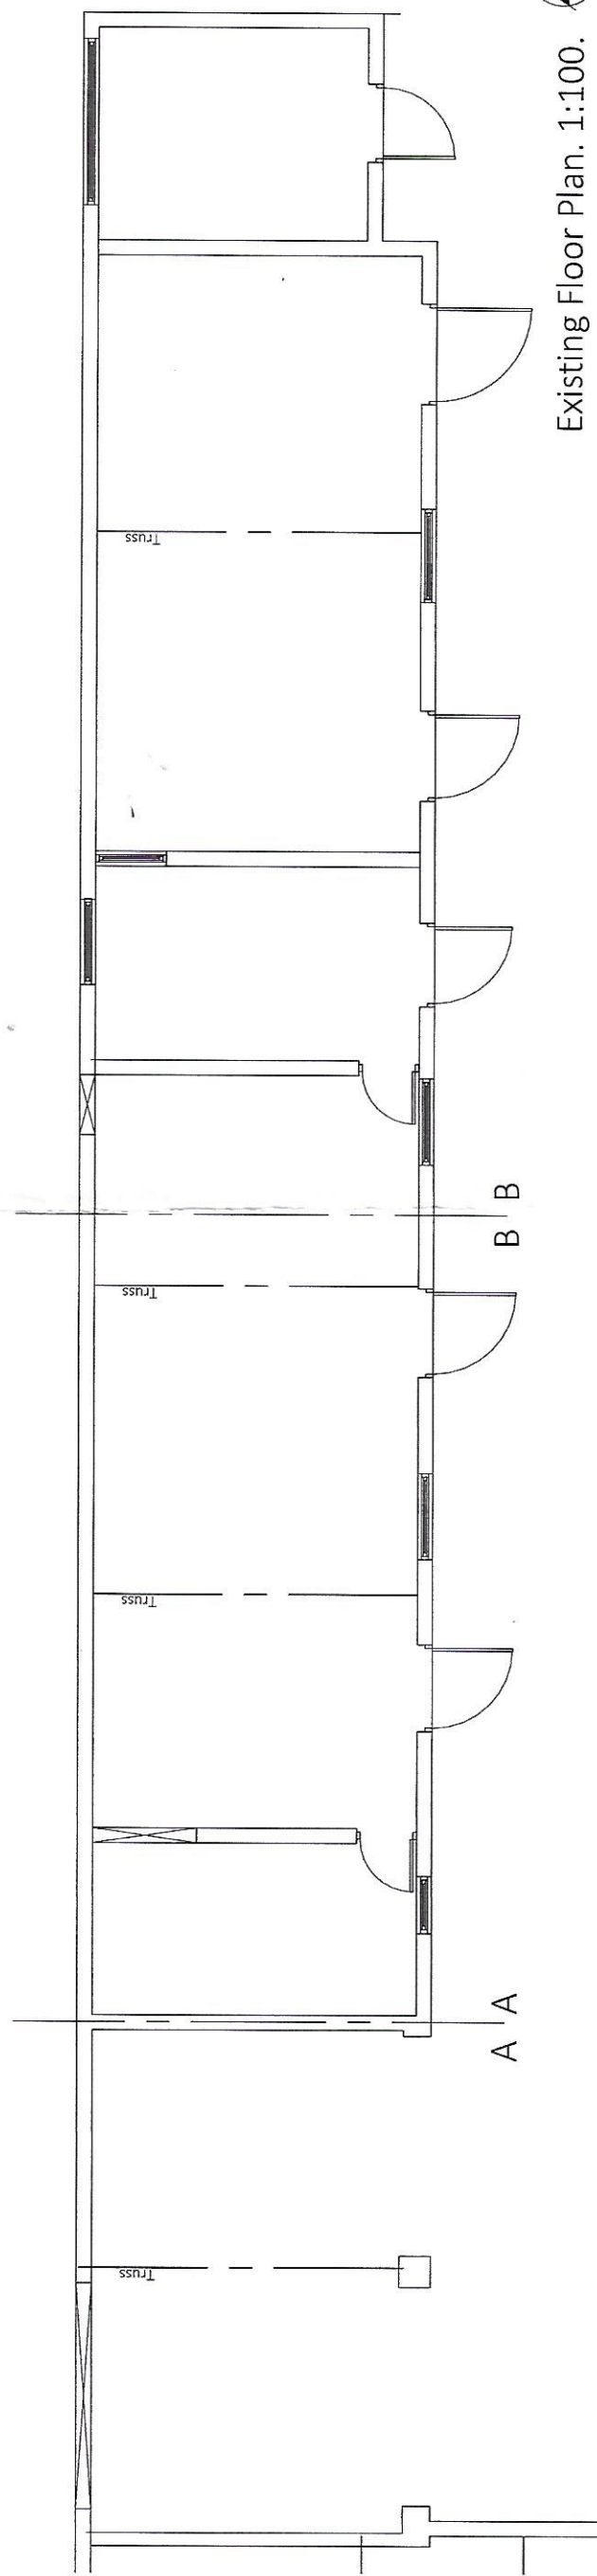

Existing Floor Plan. 1:100.

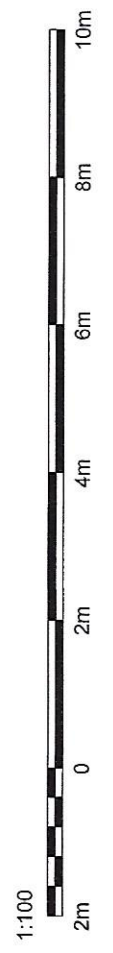

R.O. Sandbrook Ltd
 The Laurels
 8a Dark Lane,
 Bromsgrove,
 Worcestershire,
 B60 3BH.

RICS
 REGISTERED ARCHITECTS
 REGISTERED FOR REGULATION BY RICS
 TEL: 01527-835276
 FAX: 01527-835276
 E-MAIL: enquiries@rosandbrook.co.uk
 WEB: www.rosandbrook.co.uk

CLIENT / PROJECT: Proposed conversion at Sheinwood Farm, Sheinton Road, MUCH WENLOCK, TF13 6NR.

DATE / NO: 217

DESCRIPTION: EXISTING & FLOOR PLANS

SCALE: 1:100
 SHEET SIZE: A3
 DRAWING NUMBER: 217
 PROJECT NUMBER: 2020-217-A3
 DRAWN BY: SMD
 DATE: Dec 2020
 REVISION:

COPYRIGHT IN THIS DRAWING AND DESIGN BELONGS TO SANDBROOK LIMITED. UNAUTHORISED REPRODUCTION OR ALTERATION OF THIS DRAWING IS PROHIBITED. CONTRACTORS MUST ADVISE THE ARCHITECT / PROJECT DESIGNER. ENGINEER OR SURVEYOR OF ANY VARIATIONS FROM THE ORIGINAL DESIGN. SCALE ONLY WRITTEN DIMENSIONS TO BE USED. ANY ORDNANCE SURVEY MAPS ARE REPRODUCED WITH THE PERMISSION OF THE CONTROLLER OF HER MAJESTY'S STATIONARY OFFICE. DRAWN BY: SMD. UNAUTHORISED REPRODUCTION INFRINGES CROWN COPYRIGHT AND MAY LEAD TO PROSECUTION OR CIVIL PROCEEDINGS.