



Existing South elevation. 1:100.

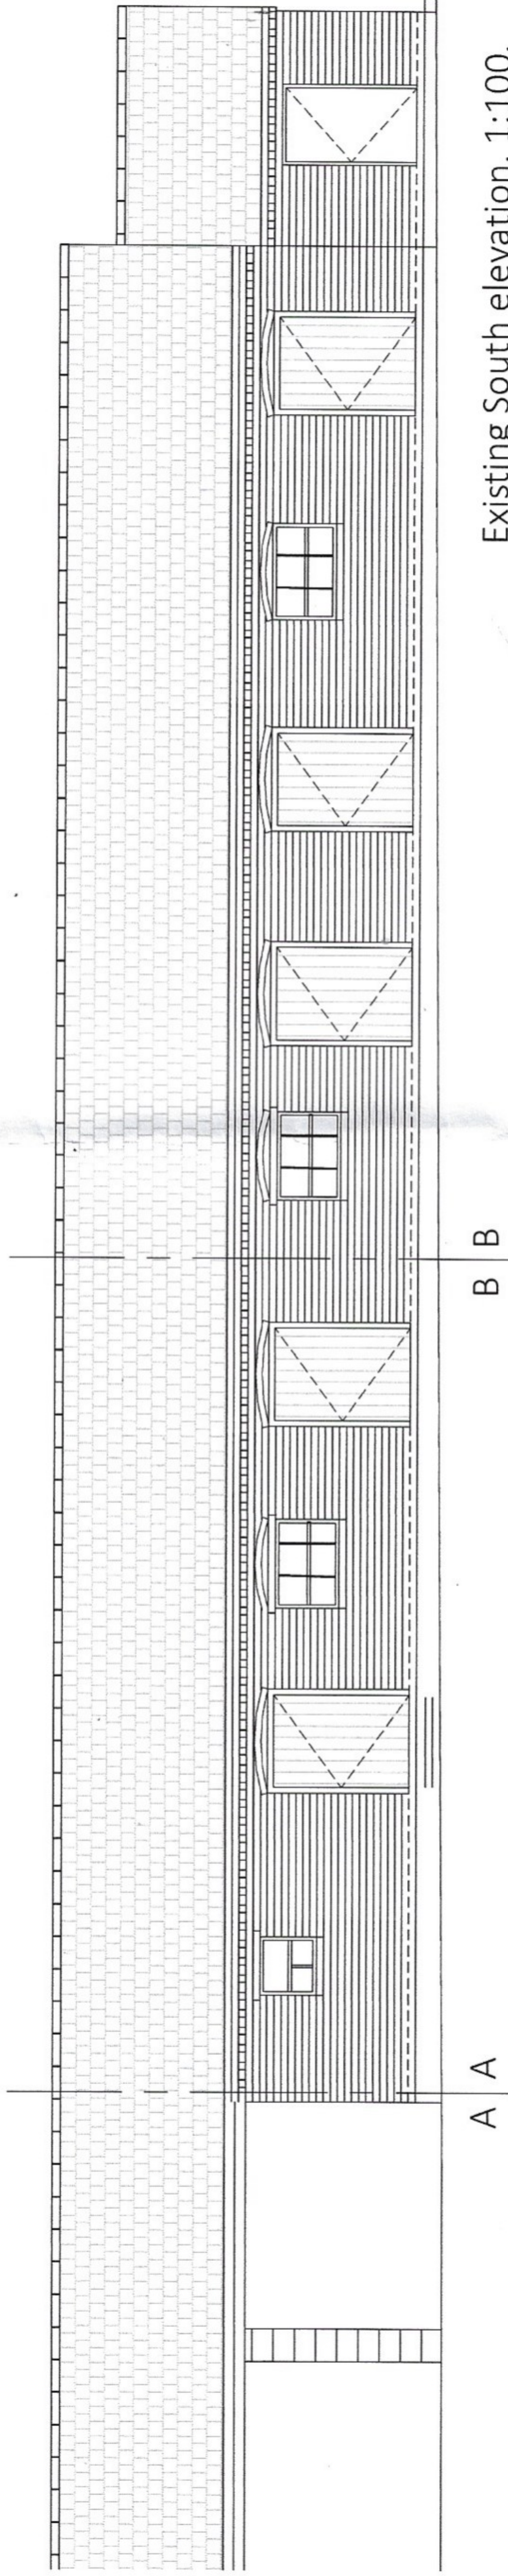

Existing South elevation. 1:100.

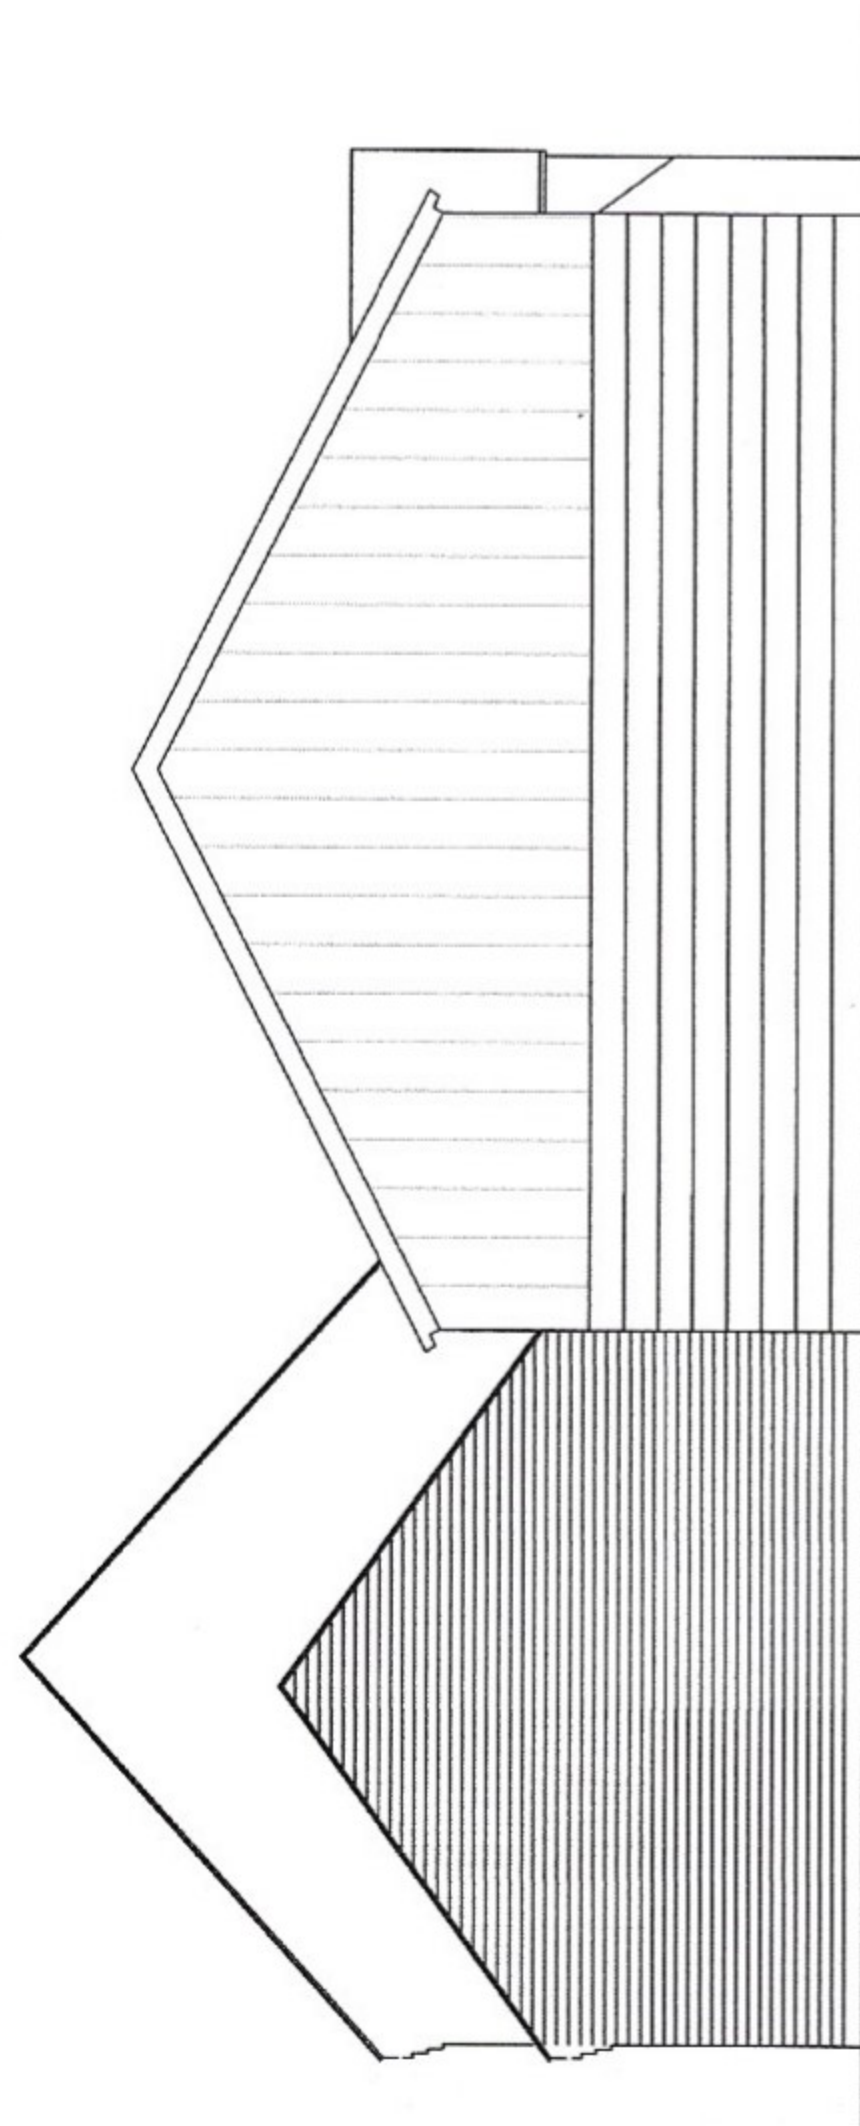

Existing West elevation. 1:100.



<p><b>R.O. Sandbrook Ltd</b>          The Laurels          8a Dark Lane,          Bromsgrove,          Worcestershire,          B60 3BH.</p>		<p>REGISTERED FOR REGULATION BY RICS          TEL: 01527-835276          FAX: 01527-835276          E-MAIL: enquiries@rosandbrook.co.uk          WEB: www.rosandbrook.co.uk</p>	
<p><b>RICS</b>          Proposed conversion at:          Sheinwood Farm,          Sheinton Road,          MUCH WENLOCK,          TF13 6NR.</p>		<p>DATE/ANNUAL          DESCRIPTION          REVISION</p>	
<p>CLIENT / PROJECT          Existing South &amp; West Elevations</p>		<p>SCALES          1:100          SHEET SIZE          A3</p>	
<p>PROJECT NUMBER          217</p>		<p>DATE          Dec 2020</p>	
<p>DRAWING NUMBER          SMD</p>		<p>REVISION          2020-217-02. A3</p>	

COPYRIGHT IN THIS DRAWING AND DESIGN BELONGS TO DANIEL ARCHITECTURAL LTD. UNAUTHORISED REPRODUCTION INFRINGES COPYRIGHT AND MAY BE ILLEGAL IN CONTRACTUAL OR CIVIL PROCEEDINGS. CONTRACTORS MUST ADVISE THE ARCHITECT / PROJECT DESIGNER / ENGINEER OR SURVEYOR OF ANY VARIATIONS BETWEEN THIS DRAWING AND CONDITIONS FOUND ON SITE. DO NOT SCALE ONLY WRITTEN DIMENSIONS TO BE USED. ANY COORDINATE SURVEY MAPPING IS REPRODUCED WITH THE PERMISSION OF THE CONTROLLER OF HER MAJESTY'S STATIONERY OFFICE. CROWN COPYRIGHT. UNAUTHORISED REPRODUCTION INFRINGES CROWN COPYRIGHT AND MAY LEAD TO PROSECUTION OR CIVIL PROCEEDINGS.