



# EXISTING GROUND FLOOR PLAN

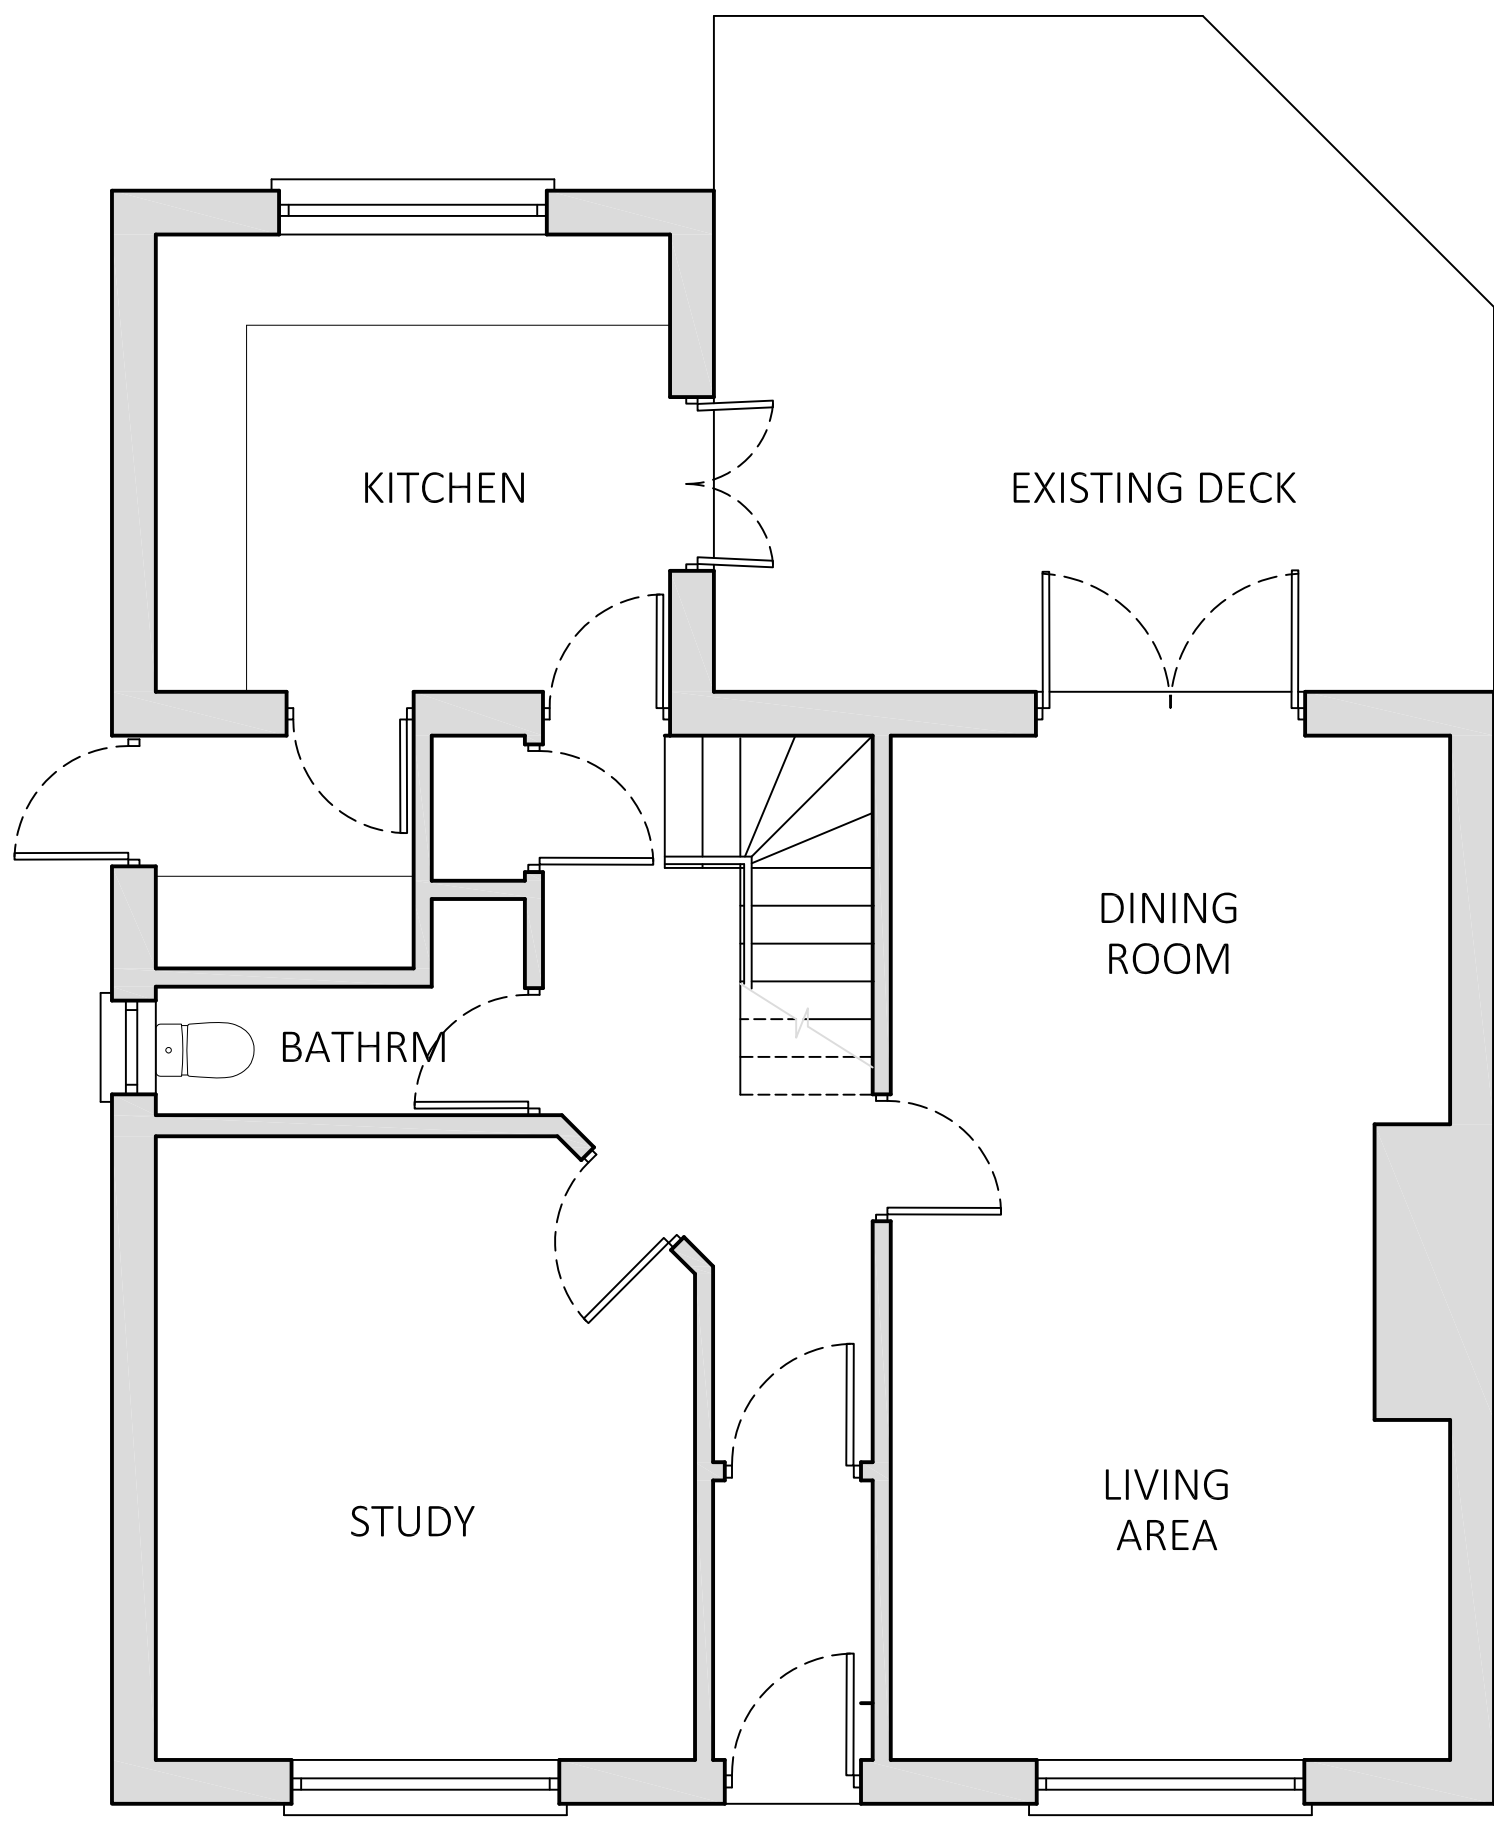

## Single storey rear extension

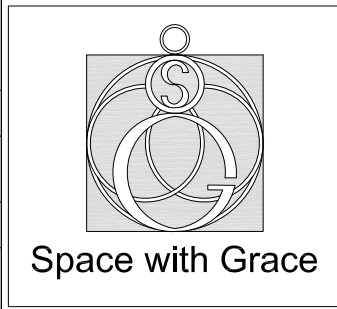

## Bayview Park hill, White Croft, GL15 4PQ

COPYRIGHT		PROJECT	DRAWN	DWG	DWG NO.	SPACE WITH GRACE
THIS DRAWING IS COPYRIGHT © Responsibility is not accepted for errors made by other in scaling from this drawing. All construction information should be taken for figured and final measured dimensions. Discrepancies must be reported to the client before proceeding		20-313	HVD	EXISTING GF PLAN	20-313-103	IM GRACE LTD company no 12678616 t/a <b>Space with Grace</b> WORCESTER VILLAS BATH BA1 6QR
		SCALE	STAGE	SIZE	DATE	
		1:100	2	A3 L	2020.11.13	