





01 Front Elevation As Existing
1:100 @ A1

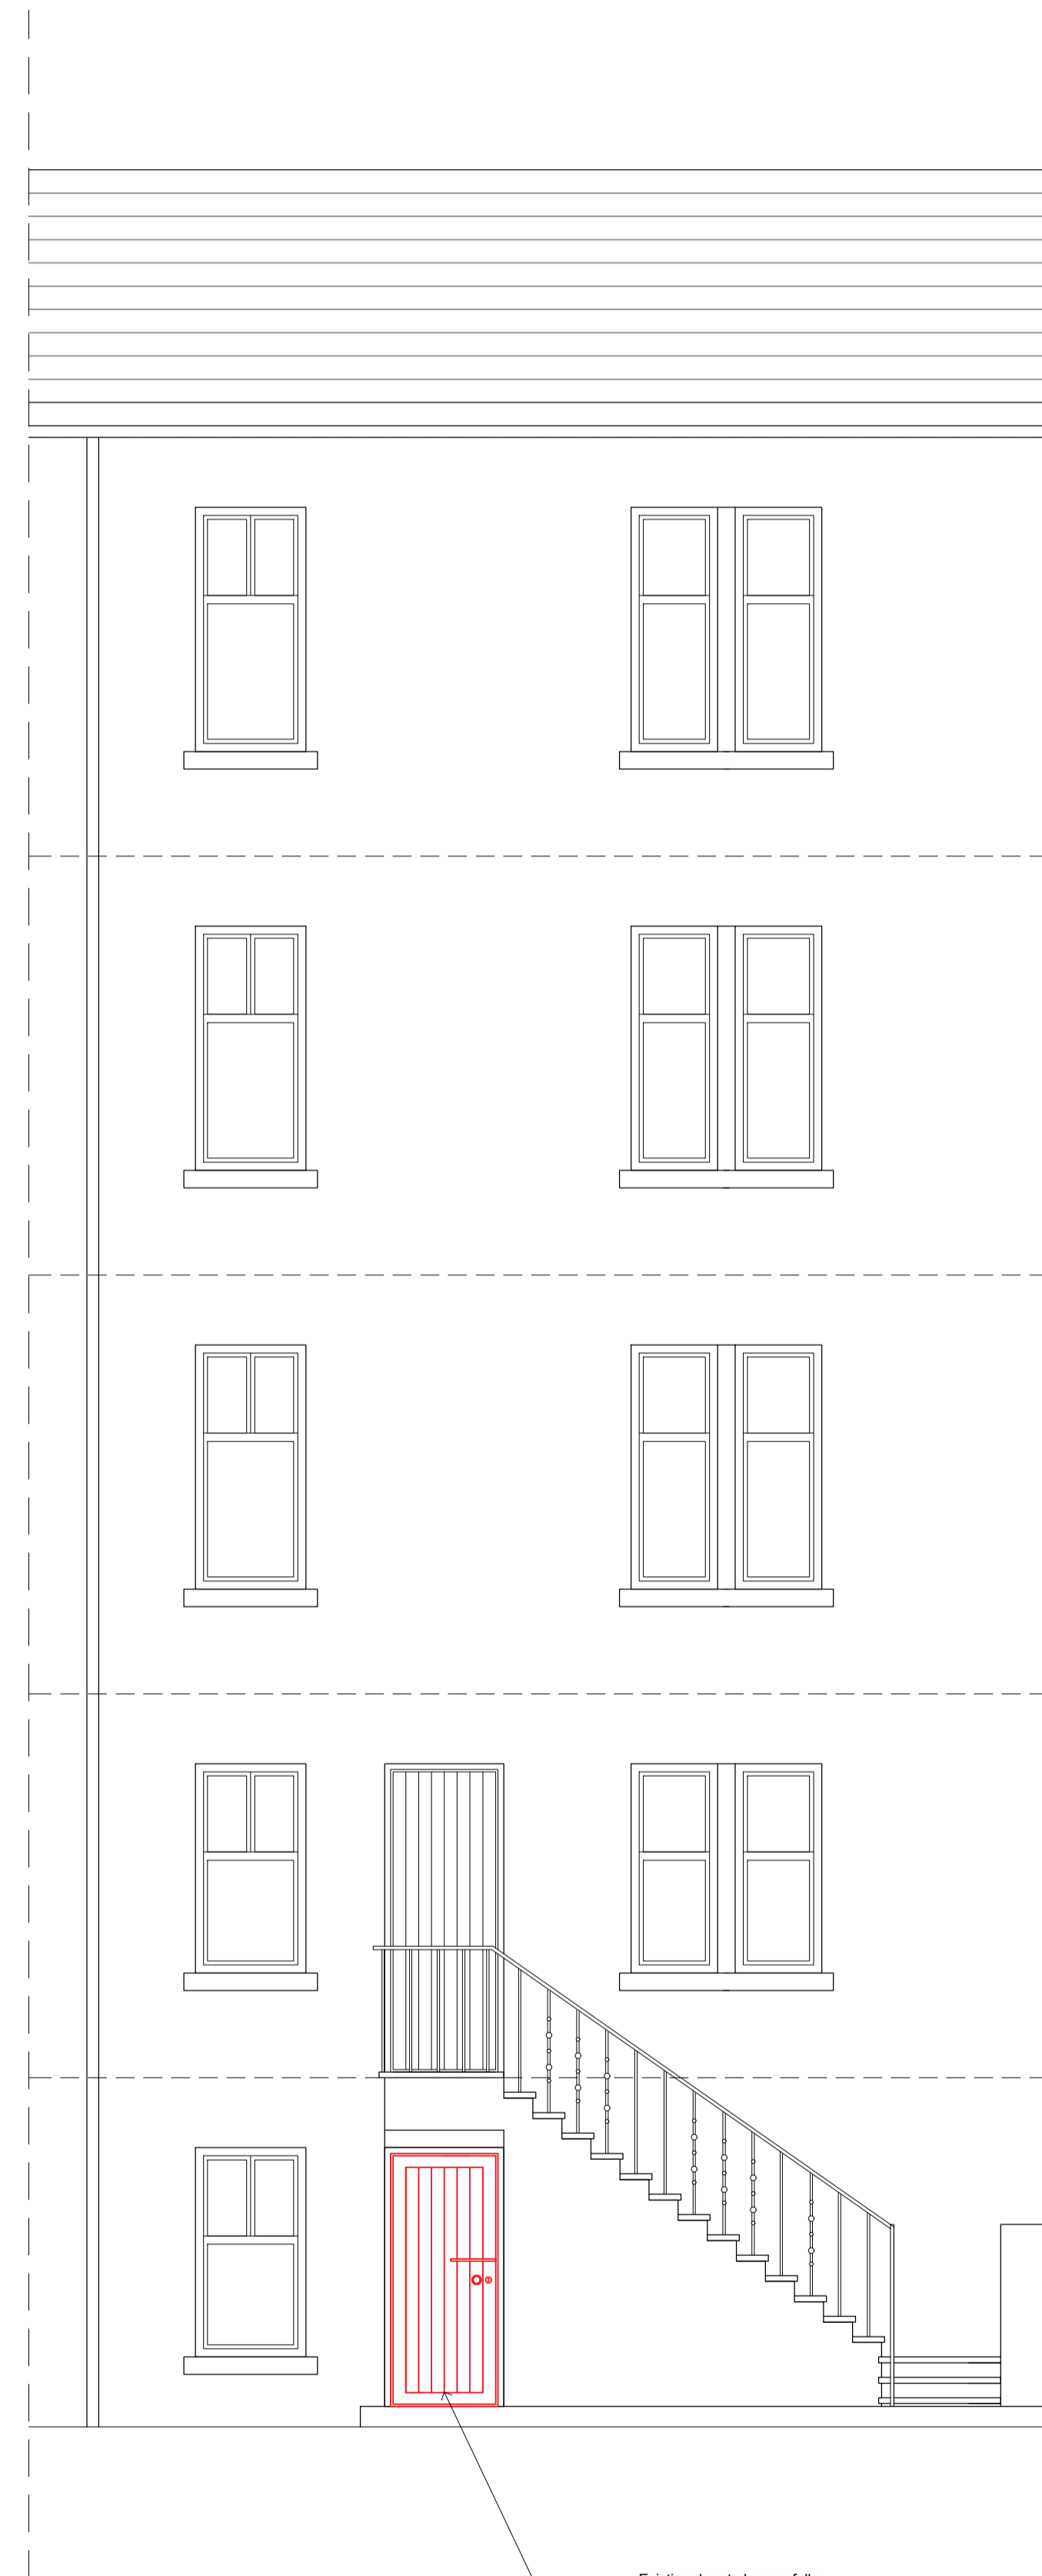

02 Front Elevation As Proposed
1:100 @ A1



05 Rear Elevation As Existing
1:50 @ A1

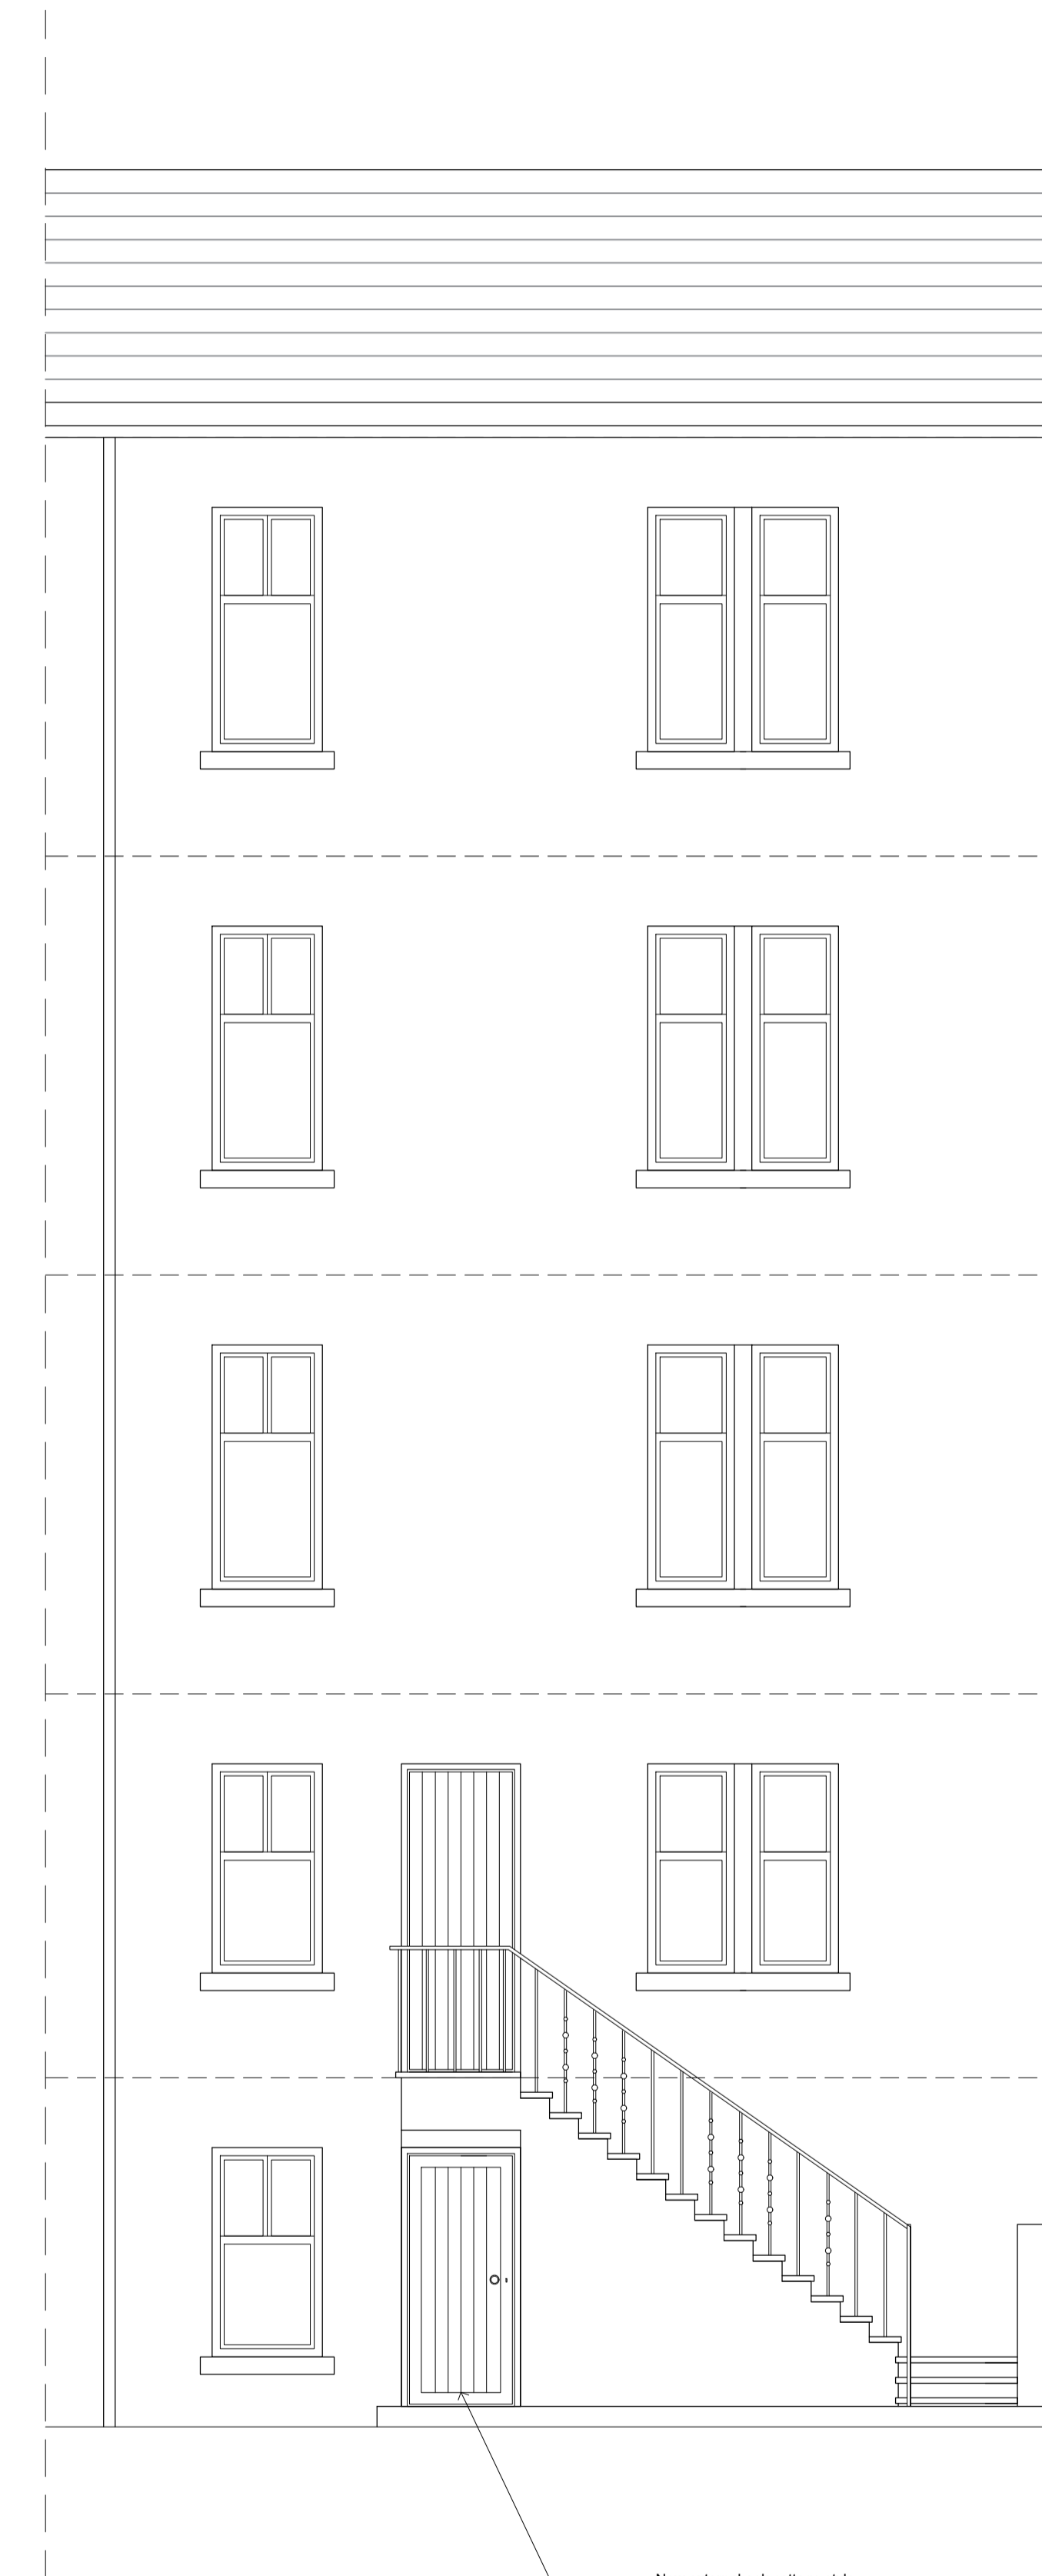

06 Rear Elevation As Proposed
1:50 @ A1



03 Photo of Rear Elevation
NTS



04 Photo of Door to be Replaced
NTS

Do not scale from this drawing.
This drawing is to be read in conjunction with all relevant architecture, civil / structural and service engineers drawings and specifications.
All dimensions are shown in metric.
This drawings remains the copyright of.
TECHNIQUE ARCHITECTURE AND DESIGN LTD.

Technique

Architecture & Design

+44(0)7432-323-678
info@techniquestudio.com
www.techniquestudio.com



- Ownership Boundary
- Demolition
- New Work

0m 0.5 1 2 3 4
SCALE 1:50

REV	DESCRIPTION	DATE
	Planning / LB Application	22/05/2021

TITLE
EXISTING & PROPOSED ELEVATIONS

PROJECT
**8 MARCHMONT TERRACE
GLASGOW, G12 9LS**

CLIENT
MR & MRS BREakey

DRAWN BY SH	DATE JUNE 2021
SCALE (@ A1) 1:50 / 1:100	PROJECT NUMBER 130.00
DRAWING NUMBER 130_3	REV
ISSUE STATUS Planning / Listed Building Consent	