

Notes:
1 ALL DIMENSIONS ARE IN MM UNLESS NOTED OTHERWISE

- GENERAL NOTES:**
- DO NOT SCALE THIS DRAWING. FOR DISCREPANCIES OR OMISSIONS CONTACT THE ORIGINATOR PRIOR TO COMMENCEMENT OF WORK.
 - MATERIALS AND WORKMANSHIP ARE TO COMPLY IN ALL RESPECTS WITH CURRENT BRITISH STANDARD SPECIFICATIONS, BRITISH STANDARD CODE OF PRACTICE, AND BUILDING REGULATIONS.
 - THE COPYRIGHT OF THIS DRAWING IS VESTED IN THE ORIGINATOR AND MUST NOT BE COPIED OR REPRODUCED WITHOUT WRITTEN CONSENT.
 - THE CONTRACTOR IS TO CHECK AND VERIFY ALL BUILDING AND SITE DIMENSIONS, PRIOR TO THE COMMENCEMENT OF WORK.
 - THIS DRAWING IS TO READ IN CONJUNCTION WITH ALL RELEVANT SPECIFICATIONS AND DRAWINGS ISSUED BY THE ENGINEER, ARCHITECT AND OTHER SPECIALISTS.

| REV | MODIFICATION | BY | CH | DATE |
|-----|---------------------|------|-----|------------|
| A | Issued for Approval | C.J. | R.? | 10.05.2021 |

Carl Jenkins
 Mob 07865047278
 Landline 0330 1333078
 Web : carl@whymoveimprove.com



Site Name: 28 HOLYWELL LANE Opt. A

Client Name: MRS DAWN ROBERTS



Site Address / Contact Details:
 28 HOLYWELL LANE
 RUBERY
 BIRMINGHAM
 B45 9EJ

Drawing Title: EXISTING GROUND FLOOR PLAN

Purpose of issue: PLANNING

Drawing Number: 200

| | | | |
|-----------------|------------------|------------------|------------------|
| Scale: As Shown | Drawn: C.J. | Date: 10.05.2021 | Issue: A |
| Checked: R.? | Date: 10.05.2021 | Approved: R.? | Date: 10.05.2021 |

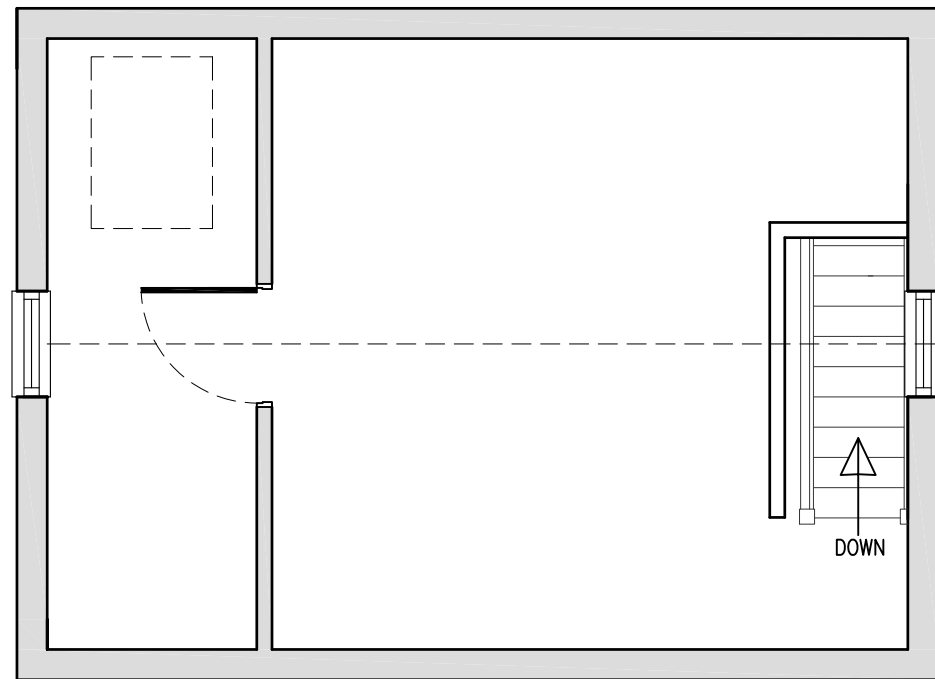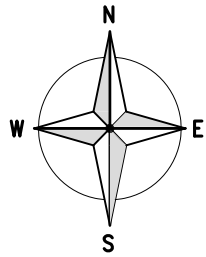

Notes:
1 ALL DIMENSIONS ARE IN MM UNLESS NOTED OTHERWISE

- GENERAL NOTES:**
- DO NOT SCALE THIS DRAWING. FOR DISCREPANCIES OR OMISSIONS CONTACT THE ORIGINATOR PRIOR TO COMMENCEMENT OF WORK.
 - MATERIALS AND WORKMANSHIP ARE TO COMPLY IN ALL RESPECTS WITH CURRENT BRITISH STANDARD SPECIFICATIONS, BRITISH STANDARD CODE OF PRACTICE, AND BUILDING REGULATIONS.
 - THE COPYRIGHT OF THIS DRAWING IS VESTED IN THE ORIGINATOR AND MUST NOT BE COPIED OR REPRODUCED WITHOUT WRITTEN CONSENT.
 - THE CONTRACTOR IS TO CHECK AND VERIFY ALL BUILDING AND SITE DIMENSIONS, PRIOR TO THE COMMENCEMENT OF WORK.
 - THIS DRAWING IS TO READ IN CONJUNCTION WITH ALL RELEVANT SPECIFICATIONS AND DRAWINGS ISSUED BY THE ENGINEER, ARCHITECT AND OTHER SPECIALISTS.

| REV | MODIFICATION | BY | CH | DATE |
|-----|---------------------|------|-----|------------|
| A | Issued for Approval | C.J. | R.? | 10.05.2021 |

Carl Jenkins
Mob 07865047278
Landline 0330 1333078
Web : carl@whymoveimprove.com



Site Name Opt.

28 HOLYWELL LANE A

Client Name

MRS DAWN ROBERTS

Site Address / Contact Details

28 HOLYWELL LANE
RUBERY
BIRMINGHAM
B45 9EJ

Drawing Title:
EXISTING GROUND FLOOR PLAN

Purpose of issue:
PLANNING

Drawing Number:
201

| Scale: | As Shown | Drawn: | C.J. | Date: | 10.05.2021 | Issue: | | |
|----------|----------|--------|------------|-----------|------------|--------|------------|---|
| Checked: | R.? | Date: | 10.05.2021 | Approved: | R.? | Date: | 10.05.2021 | A |



ORIGINAL SCALE AT A3 - 1:50

ALL DIMENSIONS IN MILLIMETRES

EXISTING FIRST FLOOR PLAN
(1:50)

100mm
75mm
50mm
25mm
0mm

A3

Notes:
1 ALL DIMENSIONS ARE IN MM UNLESS NOTED OTHERWISE

- GENERAL NOTES:**
- DO NOT SCALE THIS DRAWING. FOR DISCREPANCIES OR OMISSIONS CONTACT THE ORIGINATOR PRIOR TO COMMENCEMENT OF WORK.
 - MATERIALS AND WORKMANSHIP ARE TO COMPLY IN ALL RESPECTS WITH CURRENT BRITISH STANDARD SPECIFICATIONS, BRITISH STANDARD CODE OF PRACTICE, AND BUILDING REGULATIONS.
 - THE COPYRIGHT OF THIS DRAWING IS VESTED IN THE ORIGINATOR AND MUST NOT BE COPIED OR REPRODUCED WITHOUT WRITTEN CONSENT.
 - THE CONTRACTOR IS TO CHECK AND VERIFY ALL BUILDING AND SITE DIMENSIONS, PRIOR TO THE COMMENCEMENT OF WORK.
 - THIS DRAWING IS TO READ IN CONJUNCTION WITH ALL RELEVANT SPECIFICATIONS AND DRAWINGS ISSUED BY THE ENGINEER, ARCHITECT AND OTHER SPECIALISTS.

| | | | | |
|-----|---------------------|------|-----|------------|
| A | Issued for Approval | C.J. | R.? | 10.05.2021 |
| REV | MODIFICATION | BY | CH | DATE |

Carl Jenkins
Mob 07865047278
Landline 0330 1333078
Web : carl@whymoveimprove.com




| | |
|------------------|------|
| Site Name | Opt. |
| 28 HOLYWELL LANE | A |

| |
|---|
| Client Name |
| MRS DAWN ROBERTS |
| Site Address / Contact Details |
| 28 HOLYWELL LANE RUBERY BIRMINGHAM B45 9EJ |

| | | | |
|-------------------|---------------------|---------------|------------------|
| Drawing Title: | EXISTING ELEVATIONS | | |
| Purpose of issue: | PLANNING | | |
| Drawing Number: | 202 | | |
| Scale: | As Shown | Drawn: C.J. | Date: 10.05.2021 |
| Checked: R.? | Date: 10.05.2021 | Approved: R.? | Date: 10.05.2021 |
| | | | A |




EXISTING FRONT ELEVATION
(1:100)

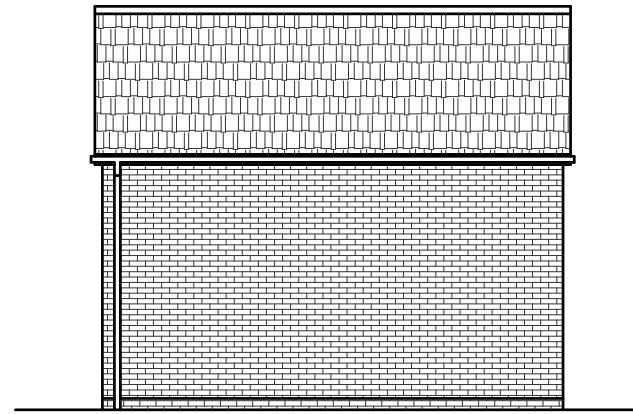


EXISTING SIDE ELEVATION
(1:100)



FRONT ELEVATION
PHOTOGRAPH

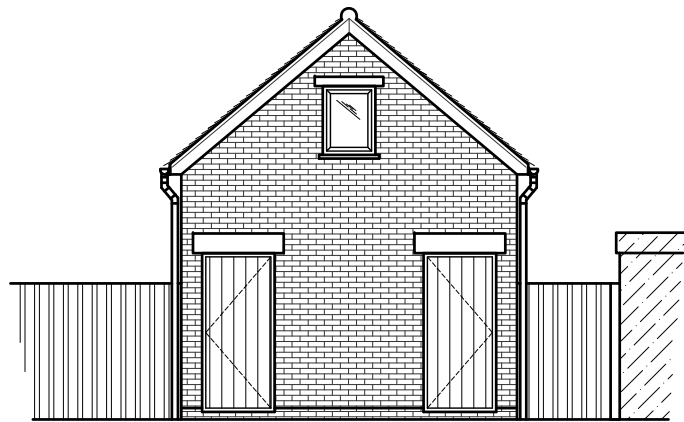


EXISTING REAR ELEVATION
(1:100)

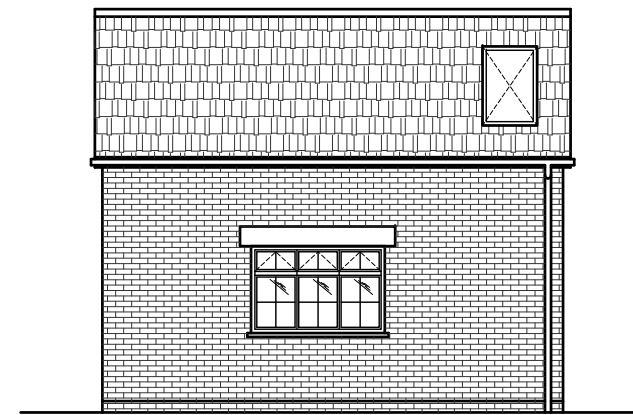


EXISTING SIDE ELEVATION
(1:100)



SIDE ELEVATION
PHOTOGRAPH

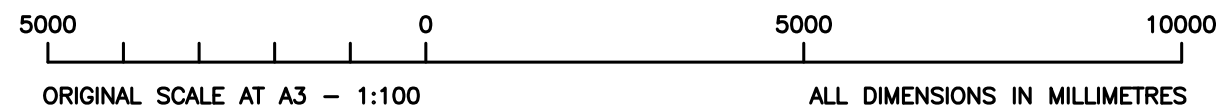


100mm
75mm
50mm
25mm
0mm

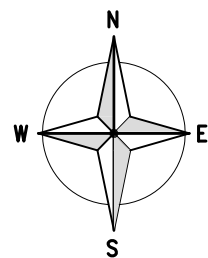

Notes:
1 ALL DIMENSIONS ARE IN MM UNLESS NOTED OTHERWISE

- GENERAL NOTES:**
- DO NOT SCALE THIS DRAWING. FOR DISCREPANCIES OR OMISSIONS CONTACT THE ORIGINATOR PRIOR TO COMMENCEMENT OF WORK.
 - MATERIALS AND WORKMANSHIP ARE TO COMPLY IN ALL RESPECTS WITH CURRENT BRITISH STANDARD SPECIFICATIONS, BRITISH STANDARD CODE OF PRACTICE, AND BUILDING REGULATIONS.
 - THE COPYRIGHT OF THIS DRAWING IS VESTED IN THE ORIGINATOR AND MUST NOT BE COPIED OR REPRODUCED WITHOUT WRITTEN CONSENT.
 - THE CONTRACTOR IS TO CHECK AND VERIFY ALL BUILDING AND SITE DIMENSIONS, PRIOR TO THE COMMENCEMENT OF WORK.
 - THIS DRAWING IS TO READ IN CONJUNCTION WITH ALL RELEVANT SPECIFICATIONS AND DRAWINGS ISSUED BY THE ENGINEER, ARCHITECT AND OTHER SPECIALISTS.

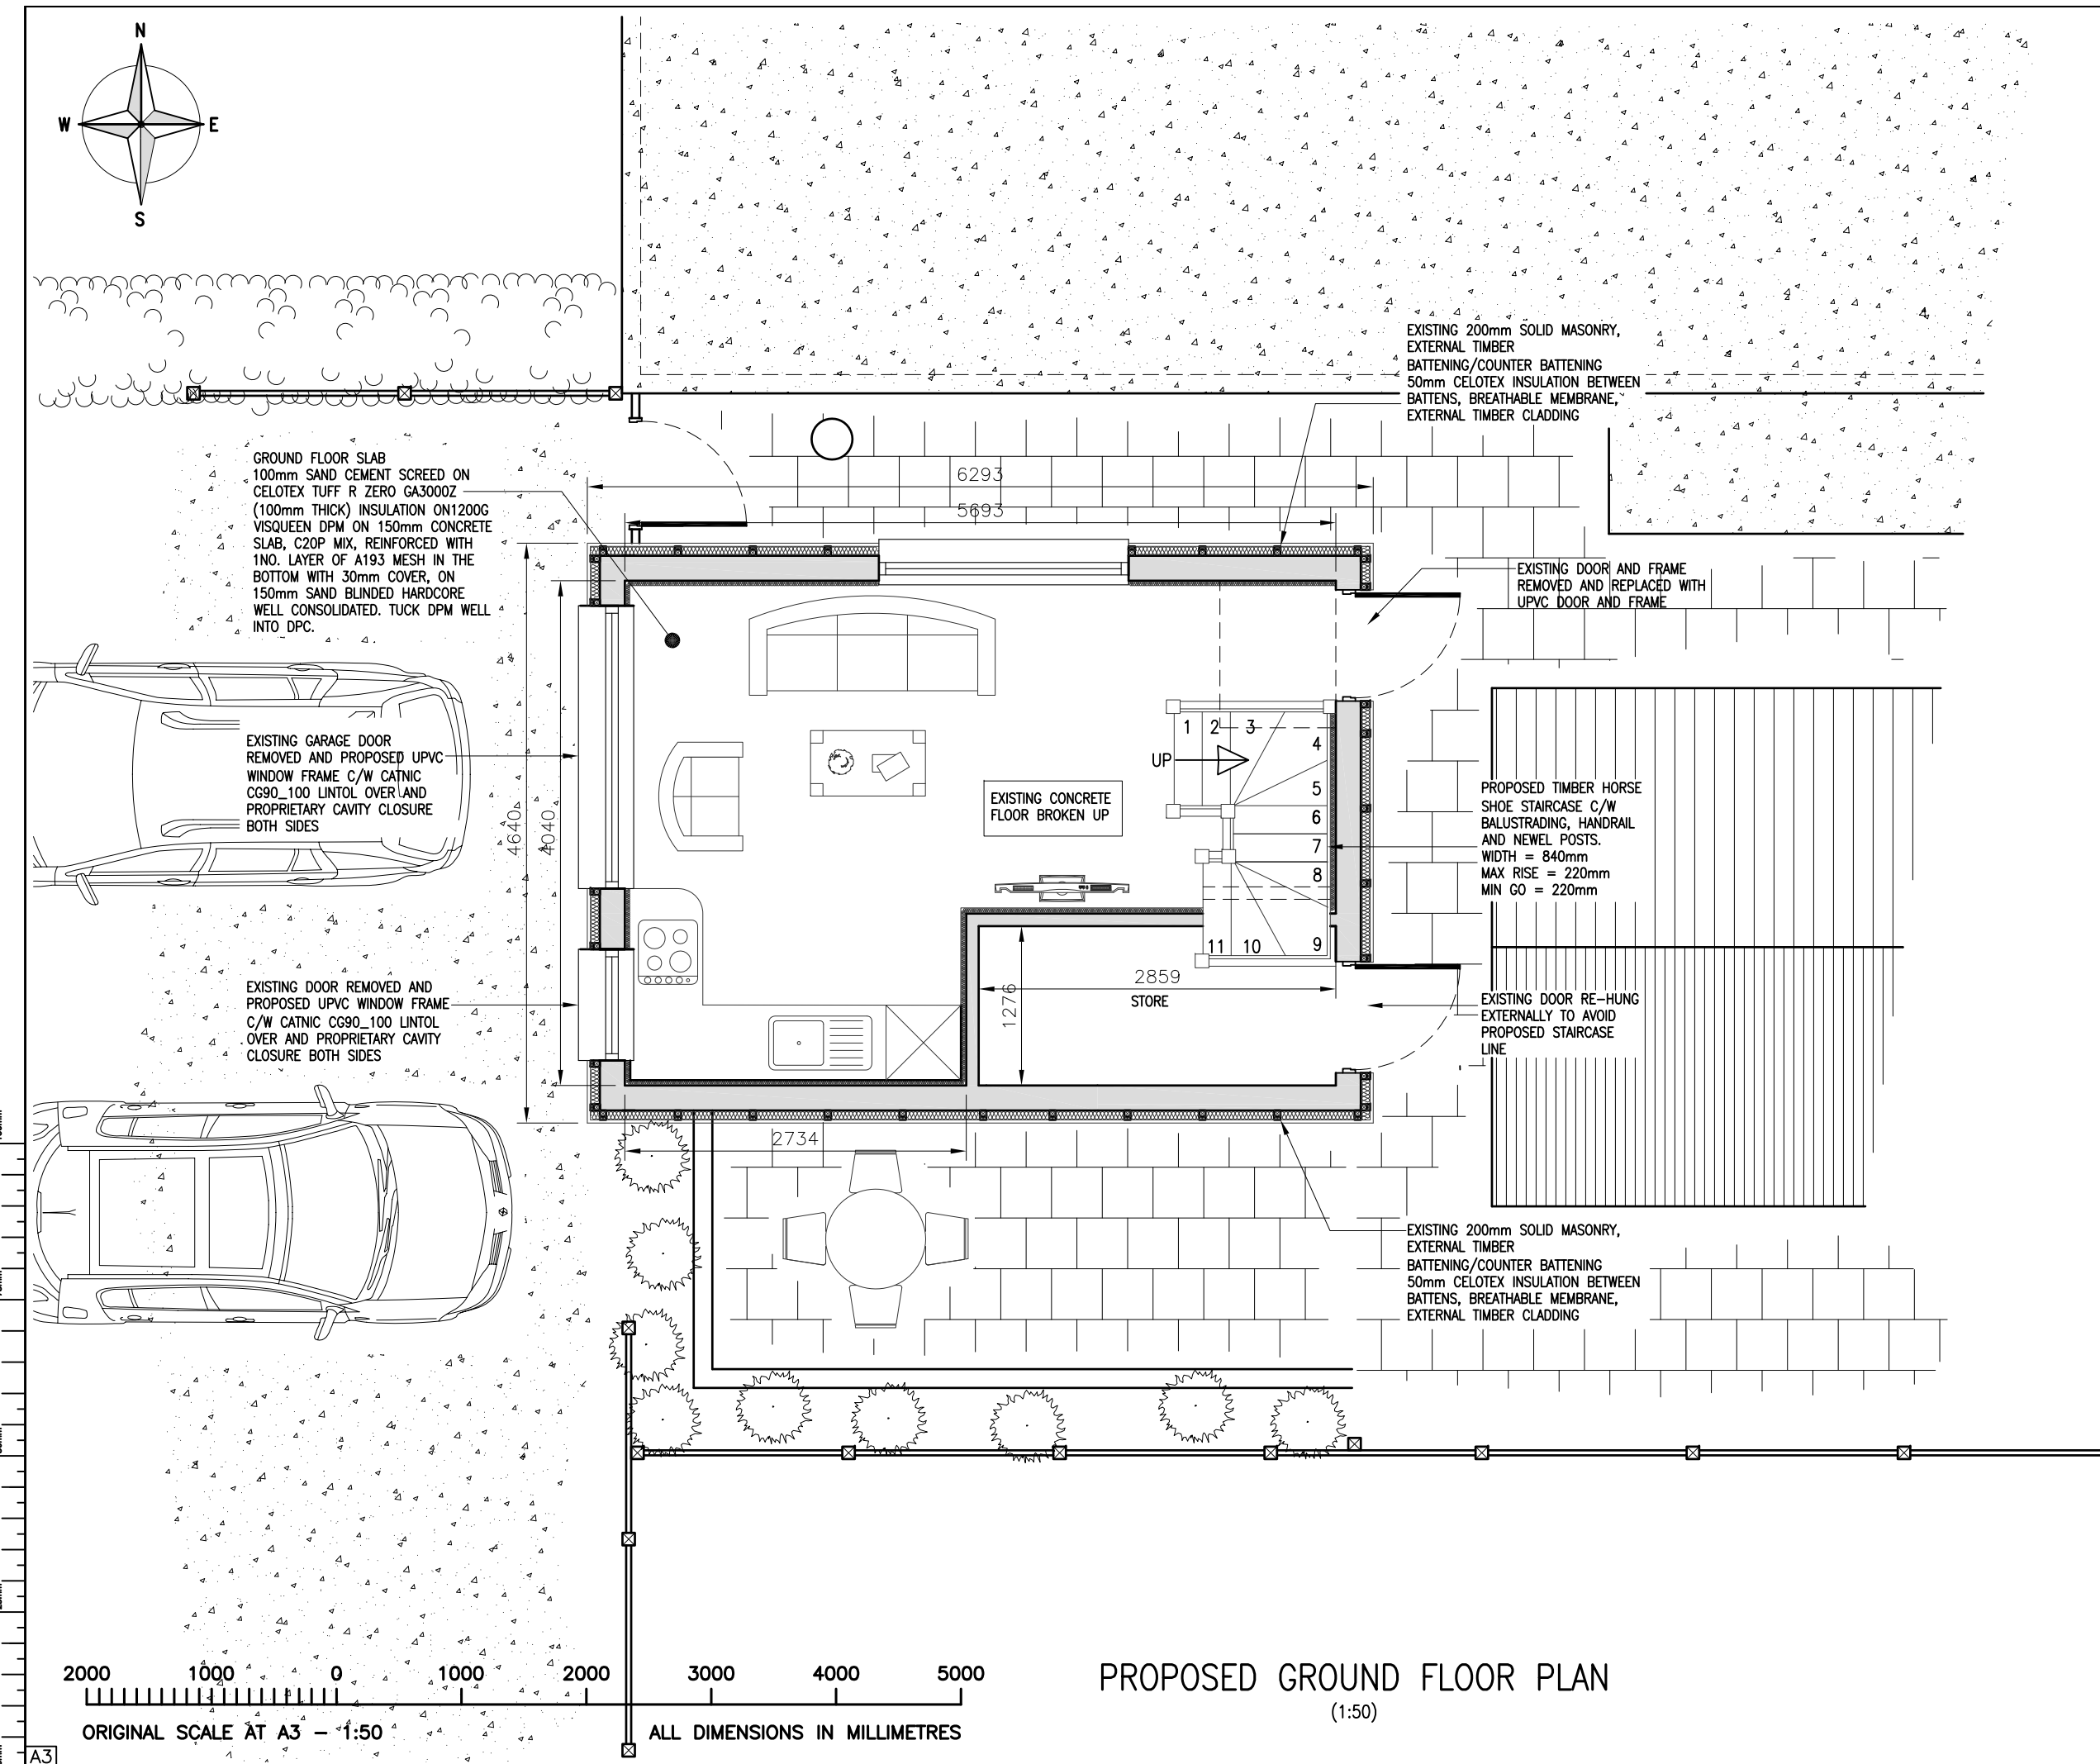

| | | | | |
|-----|---------------------|------|-----|------------|
| A | Issued for Approval | C.J. | R.? | 10.05.2021 |
| REV | MODIFICATION | BY | CH | DATE |

Carl Jenkins
Mob 07865047278
Landline 0330 1333078
Web : carl@whymoveimprove.com

Site Name Opt.
28 HOLYWELL LANE A

Client Name
MRS DAWN ROBERTS



Site Address / Contact Details
28 HOLYWELL LANE
RUBERY
BIRMINGHAM
B45 9EJ

Drawing Title:
PROPOSED GROUND FLOOR PLAN

Purpose of issue:
PLANNING

Drawing Number:
300

| | | | | | | | |
|----------|----------|--------|------------|-----------|------------|--------|------------|
| Scale: | As Shown | Drawn: | C.J. | Date: | 10.05.2021 | Issue: | |
| Checked: | R.? | Date: | 10.05.2021 | Approved: | R.? | Date: | 10.05.2021 |

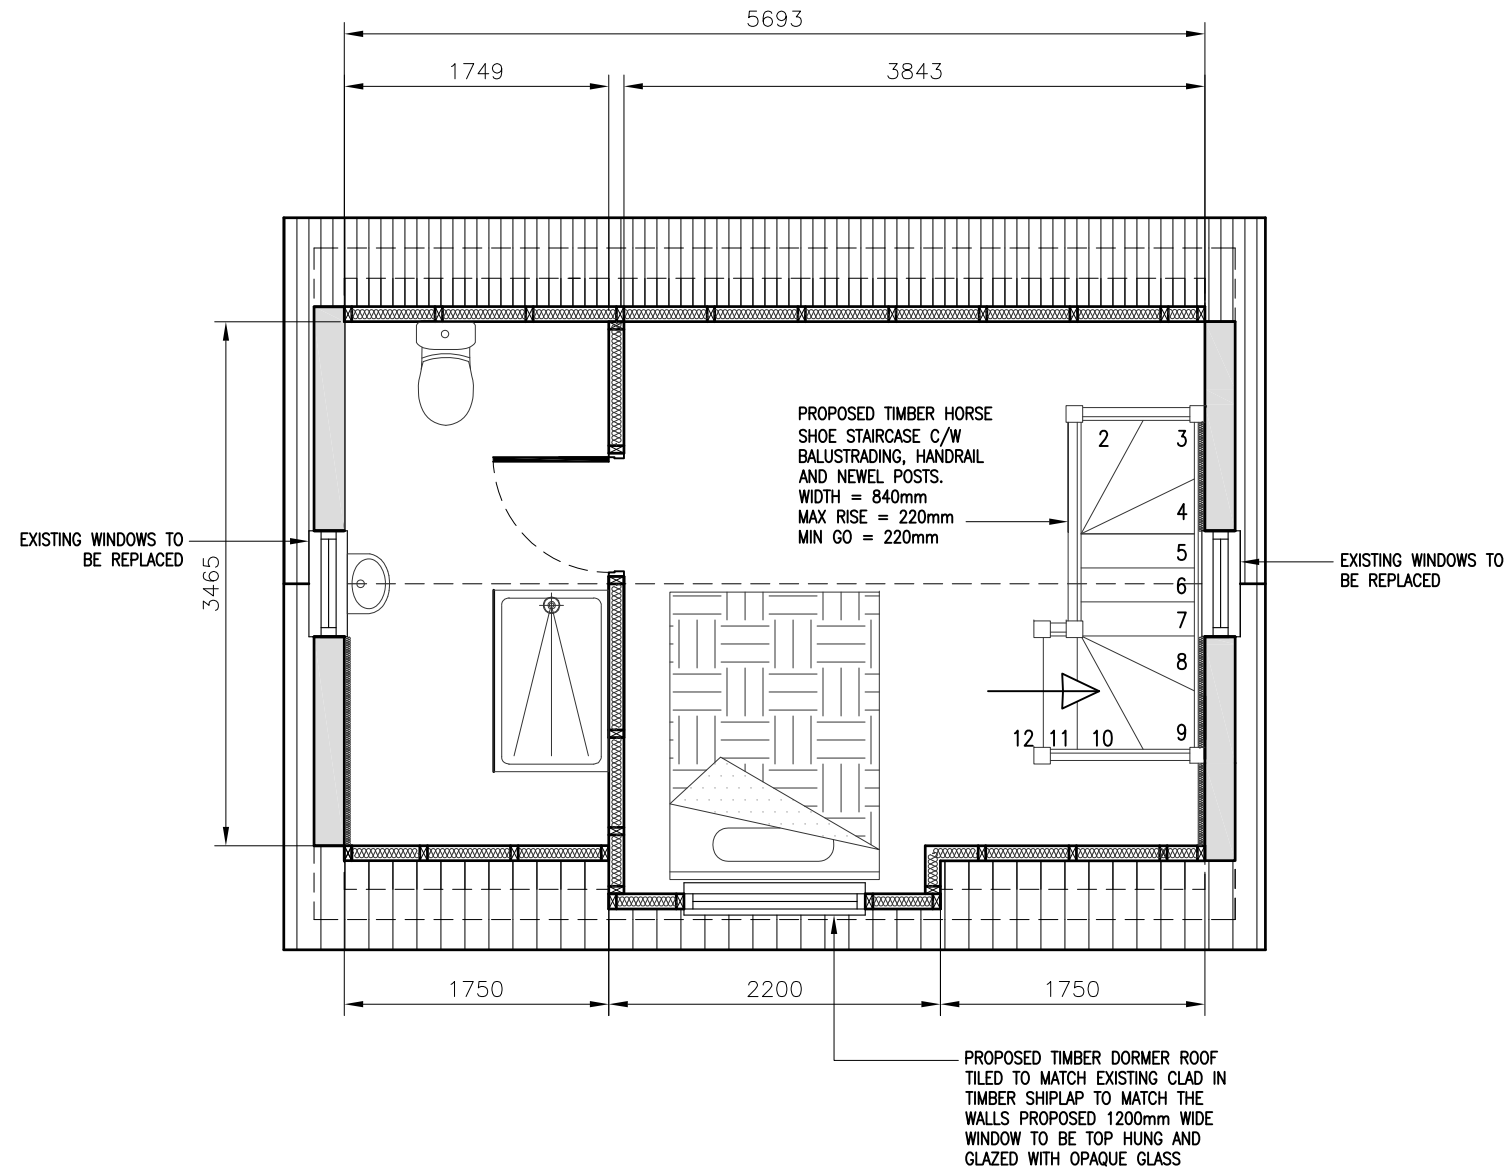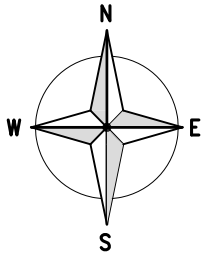

PROPOSED FIRST FLOOR PLAN
(1:50)

Notes:
1 ALL DIMENSIONS ARE IN MM UNLESS NOTED OTHERWISE

- GENERAL NOTES:**
- DO NOT SCALE THIS DRAWING. FOR DISCREPANCIES OR OMISSIONS CONTACT THE ORIGINATOR PRIOR TO COMMENCEMENT OF WORK.
 - MATERIALS AND WORKMANSHIP ARE TO COMPLY IN ALL RESPECTS WITH CURRENT BRITISH STANDARD SPECIFICATIONS, BRITISH STANDARD CODE OF PRACTICE, AND BUILDING REGULATIONS.
 - THE COPYRIGHT OF THIS DRAWING IS VESTED IN THE ORIGINATOR AND MUST NOT BE COPIED OR REPRODUCED WITHOUT WRITTEN CONSENT.
 - THE CONTRACTOR IS TO CHECK AND VERIFY ALL BUILDING AND SITE DIMENSIONS, PRIOR TO THE COMMENCEMENT OF WORK.
 - THIS DRAWING IS TO READ IN CONJUNCTION WITH ALL RELEVANT SPECIFICATIONS AND DRAWINGS ISSUED BY THE ENGINEER, ARCHITECT AND OTHER SPECIALISTS.

| REV | MODIFICATION | BY | CH | DATE |
|-----|---------------------|------|-----|------------|
| B | Dormer type amended | C.J. | R.? | 07.07.2021 |
| A | Issued for Approval | C.J. | R.? | 10.05.2021 |

Carl Jenkins
Mob 07865047278
Landline 0330 1333078
Web : carl@whymoveimprove.com




| | |
|---|------------|
| Site Name | Opt. |
| 28 HOLYWELL LANE | A |
| Client Name | |
| MRS DAWN ROBERTS | |
| Site Address / Contact Details | |
| 28 HOLYWELL LANE RUBERY BIRMINGHAM B45 9EJ | |
| Drawing Title: | |
| PROPOSED FIRST FLOOR PLAN | |
| Purpose of issue: | |
| PLANNING | |
| Drawing Number: | |
| 301 | |
| Scale: | As Shown |
| Drawn: | C.J. |
| Date: | 10.05.2021 |
| Issue: | B |
| Checked: | R.? |
| Date: | 10.05.2021 |
| Approved: | R.? |
| Date: | 10.05.2021 |

Notes:
1 ALL DIMENSIONS ARE IN MM UNLESS NOTED OTHERWISE


- GENERAL NOTES:**
- DO NOT SCALE THIS DRAWING. FOR DISCREPANCIES OR OMISSIONS CONTACT THE ORIGINATOR PRIOR TO COMMENCEMENT OF WORK.
 - MATERIALS AND WORKMANSHIP ARE TO COMPLY IN ALL RESPECTS WITH CURRENT BRITISH STANDARD SPECIFICATIONS, BRITISH STANDARD CODE OF PRACTICE, AND BUILDING REGULATIONS.
 - THE COPYRIGHT OF THIS DRAWING IS VESTED IN THE ORIGINATOR AND MUST NOT BE COPIED OR REPRODUCED WITHOUT WRITTEN CONSENT.
 - THE CONTRACTOR IS TO CHECK AND VERIFY ALL BUILDING AND SITE DIMENSIONS, PRIOR TO THE COMMENCEMENT OF WORK.
 - THIS DRAWING IS TO READ IN CONJUNCTION WITH ALL RELEVANT SPECIFICATIONS AND DRAWINGS ISSUED BY THE ENGINEER, ARCHITECT AND OTHER SPECIALISTS.




PROPOSED FRONT ELEVATION
(1:100)

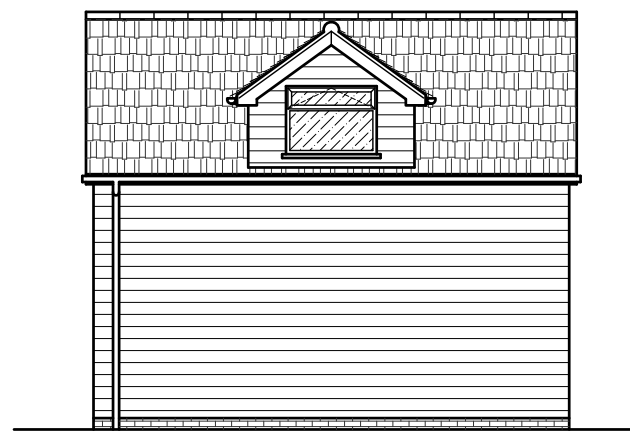

PROPOSED SIDE ELEVATION
(1:100)

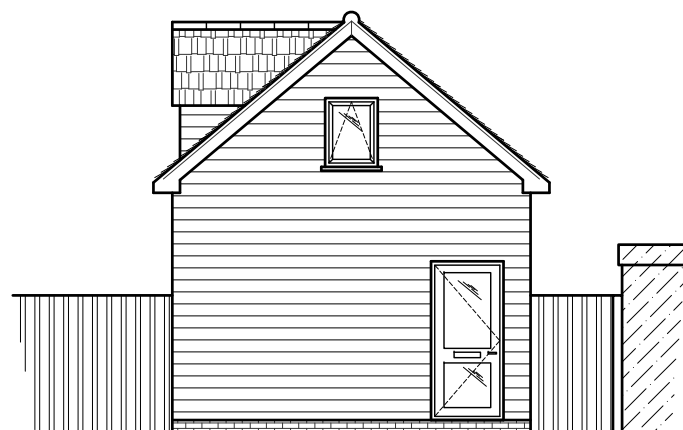

PROPOSED REAR ELEVATION
(1:100)

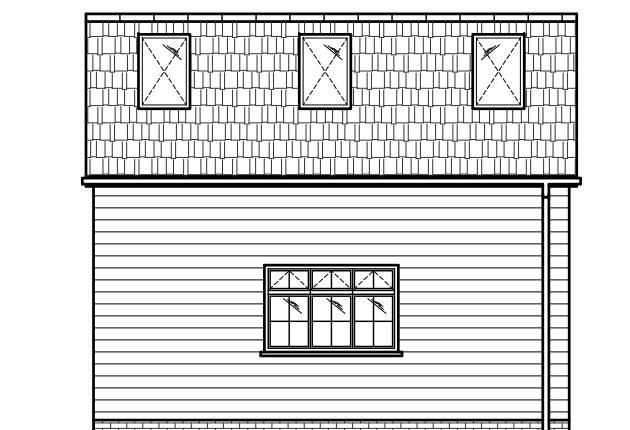

PROPOSED SIDE ELEVATION
(1:100)

| B | Dormer type amended | C.J. | R.? | 07.07.2021 |
|-----|---------------------|------|-----|------------|
| A | Issued for Approval | C.J. | R.? | 10.05.2021 |
| REV | MODIFICATION | BY | CH | DATE |

Carl Jenkins
Mob 07865047278
Landline 0330 1333078
Web : carl@whymoveimprove.com



Site Name Opt.

28 HOLYWELL LANE A

Client Name

MRS DAWN ROBERTS

Site Address / Contact Details


28 HOLYWELL LANE
RUBERY
BIRMINGHAM
B45 9EJ

Drawing Title:
PROPOSED ELEVATIONS


Purpose of issue:
PLANNING

Drawing Number:
302


| | | | | | | | |
|----------|----------|--------|------------|-----------|------------|--------|------------|
| Scale: | As Shown | Drawn: | C.J. | Date: | 10.05.2021 | Issue: | |
| Checked: | R.? | Date: | 10.05.2021 | Approved: | R.? | Date: | 10.05.2021 |
| | | | | | | | B |

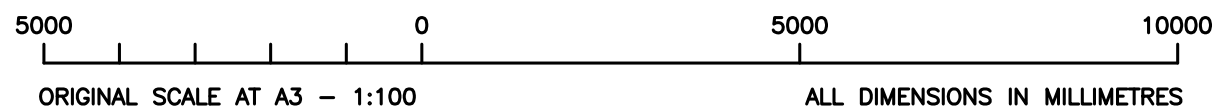

100mm
75mm
50mm
25mm
0mm

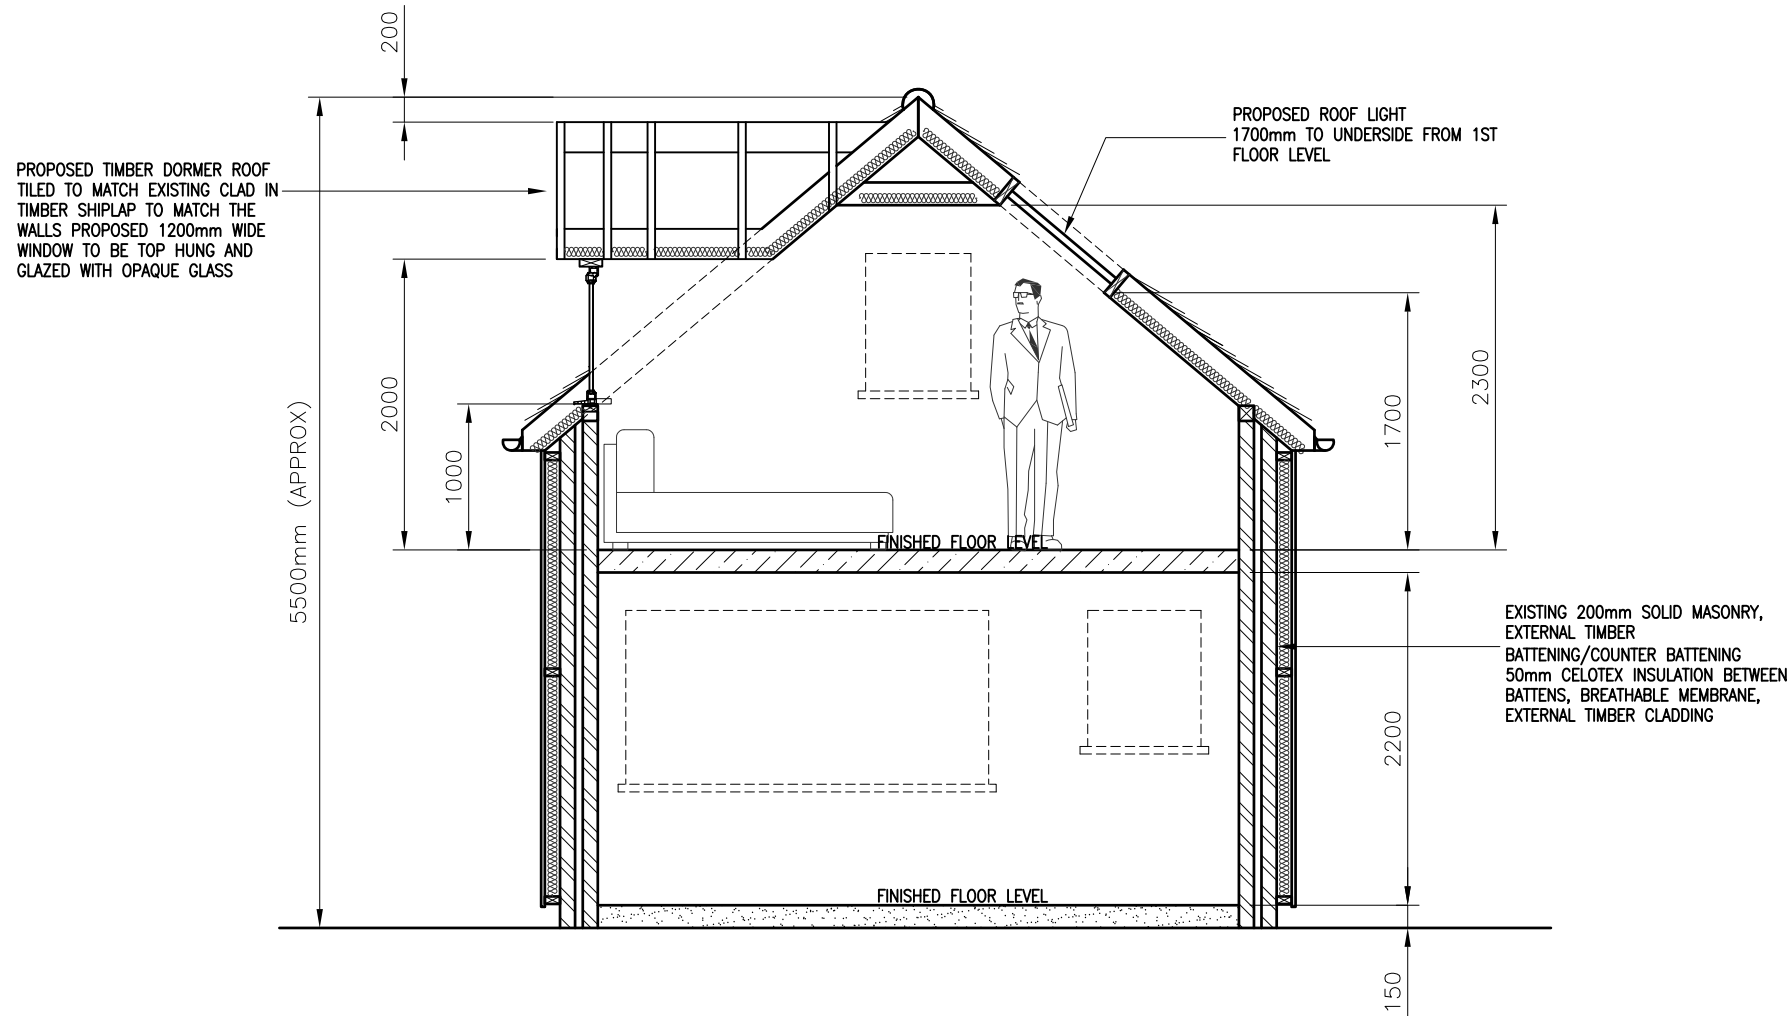

SECTION THRU
(1:50)

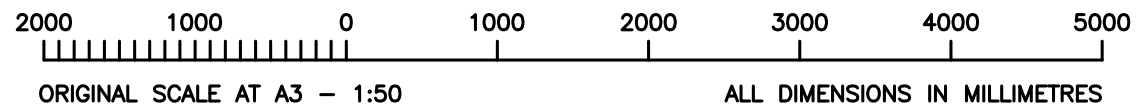

Notes:
1 ALL DIMENSIONS ARE IN MM UNLESS NOTED OTHERWISE

- GENERAL NOTES:**
- DO NOT SCALE THIS DRAWING. FOR DISCREPANCIES OR OMISSIONS CONTACT THE ORIGINATOR PRIOR TO COMMENCEMENT OF WORK.
 - MATERIALS AND WORKMANSHIP ARE TO COMPLY IN ALL RESPECTS WITH CURRENT BRITISH STANDARD SPECIFICATIONS, BRITISH STANDARD CODE OF PRACTICE, AND BUILDING REGULATIONS.
 - THE COPYRIGHT OF THIS DRAWING IS VESTED IN THE ORIGINATOR AND MUST NOT BE COPIED OR REPRODUCED WITHOUT WRITTEN CONSENT.
 - THE CONTRACTOR IS TO CHECK AND VERIFY ALL BUILDING AND SITE DIMENSIONS, PRIOR TO THE COMMENCEMENT OF WORK.
 - THIS DRAWING IS TO READ IN CONJUNCTION WITH ALL RELEVANT SPECIFICATIONS AND DRAWINGS ISSUED BY THE ENGINEER, ARCHITECT AND OTHER SPECIALISTS.

| REV | MODIFICATION | BY | CH | DATE |
|-----|---------------------|------|-----|------------|
| A | Issued for Approval | C.J. | R.? | 10.05.2021 |

Carl Jenkins
Mob 07865047278
Landline 0330 1333078
Web : carl@whymoveimprove.com



| | |
|---|-----------------|
| Site Name | Opt. |
| 28 HOLYWELL LANE | A |
| Client Name | |
| MRS DAWN ROBERTS | |
| Site Address / Contact Details | |
| 28 HOLYWELL LANE RUBERY BIRMINGHAM B45 9EJ | |
| Drawing Title: | SECTION THROUGH |
| Purpose of issue: | PLANNING |
| Drawing Number: | 302 |
| Scale: | As Shown |
| Drawn: | C.J. |
| Date: | 10.05.2021 |
| Issue: | A |
| Checked: | R.? |
| Date: | 10.05.2021 |
| Approved: | R.? |
| Date: | 10.05.2021 |