




EAST ELEVATION (As Existing)

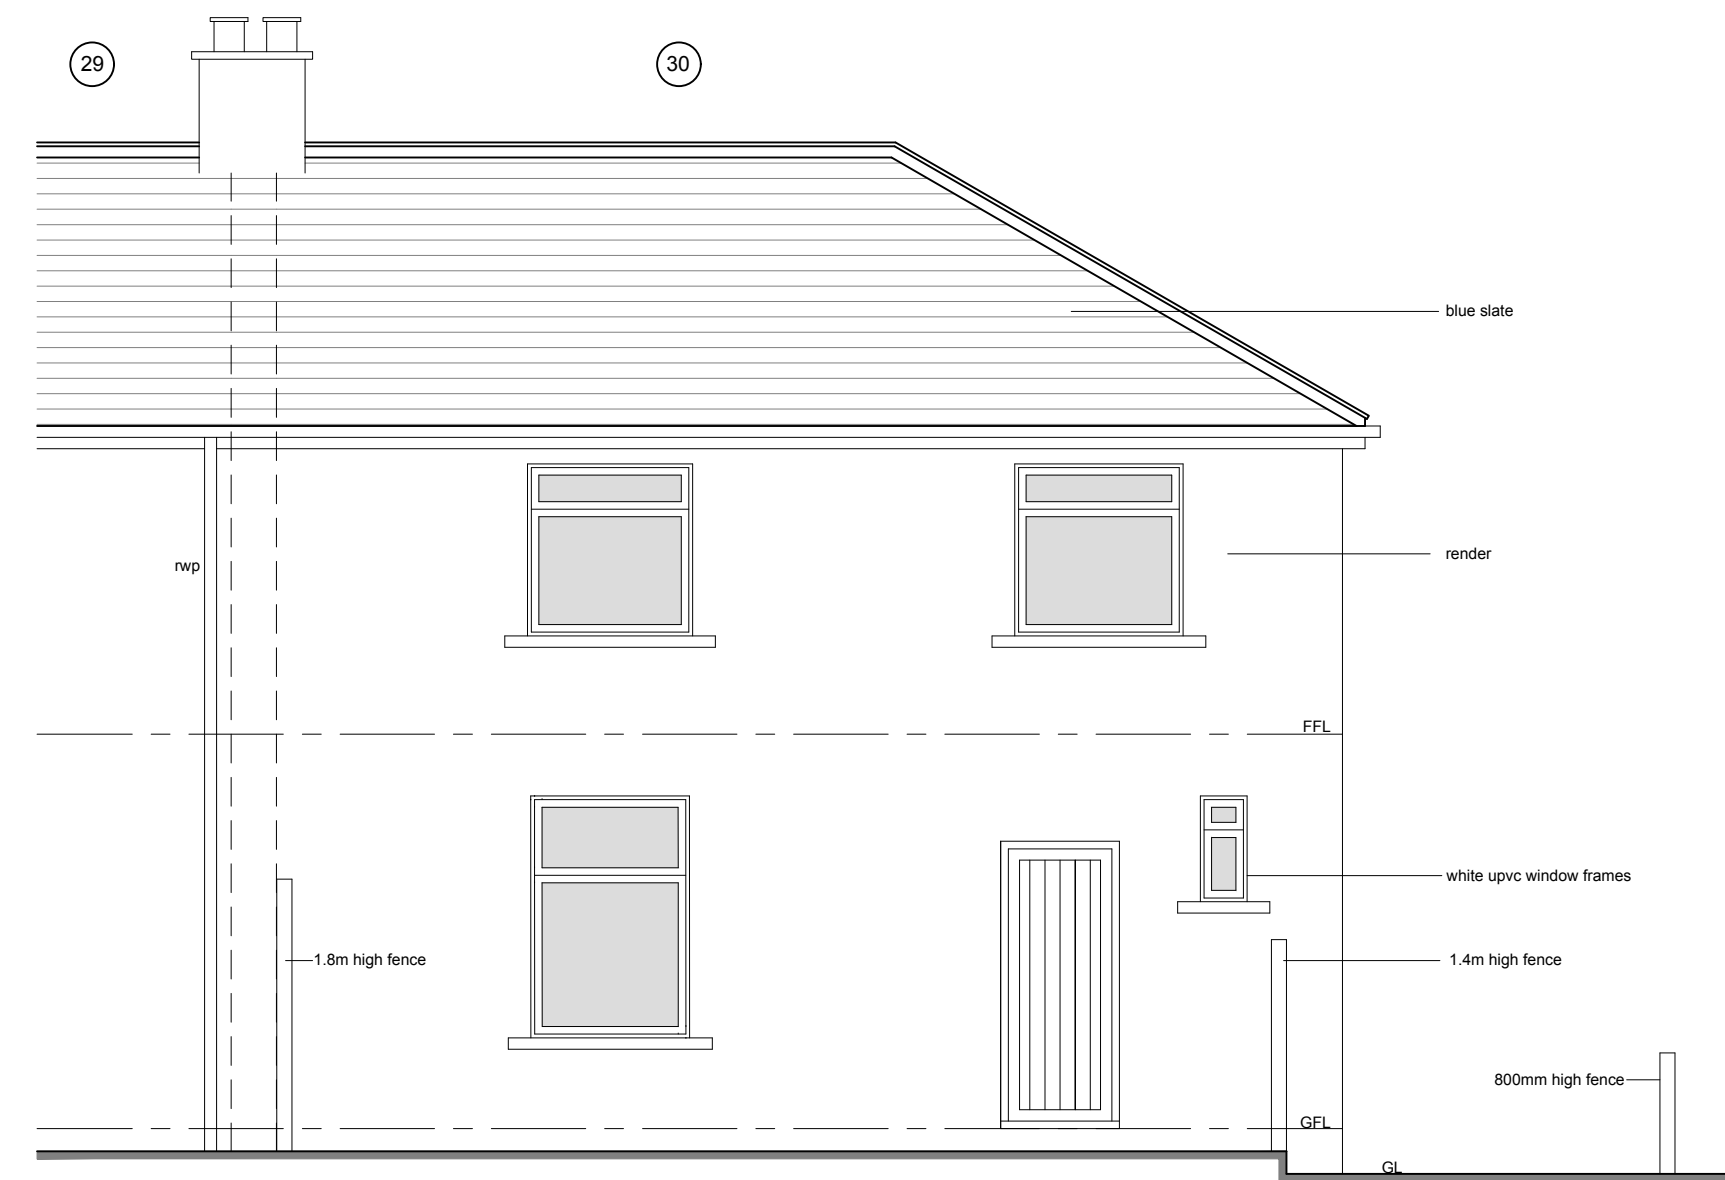

WEST ELEVATION (As Existing)

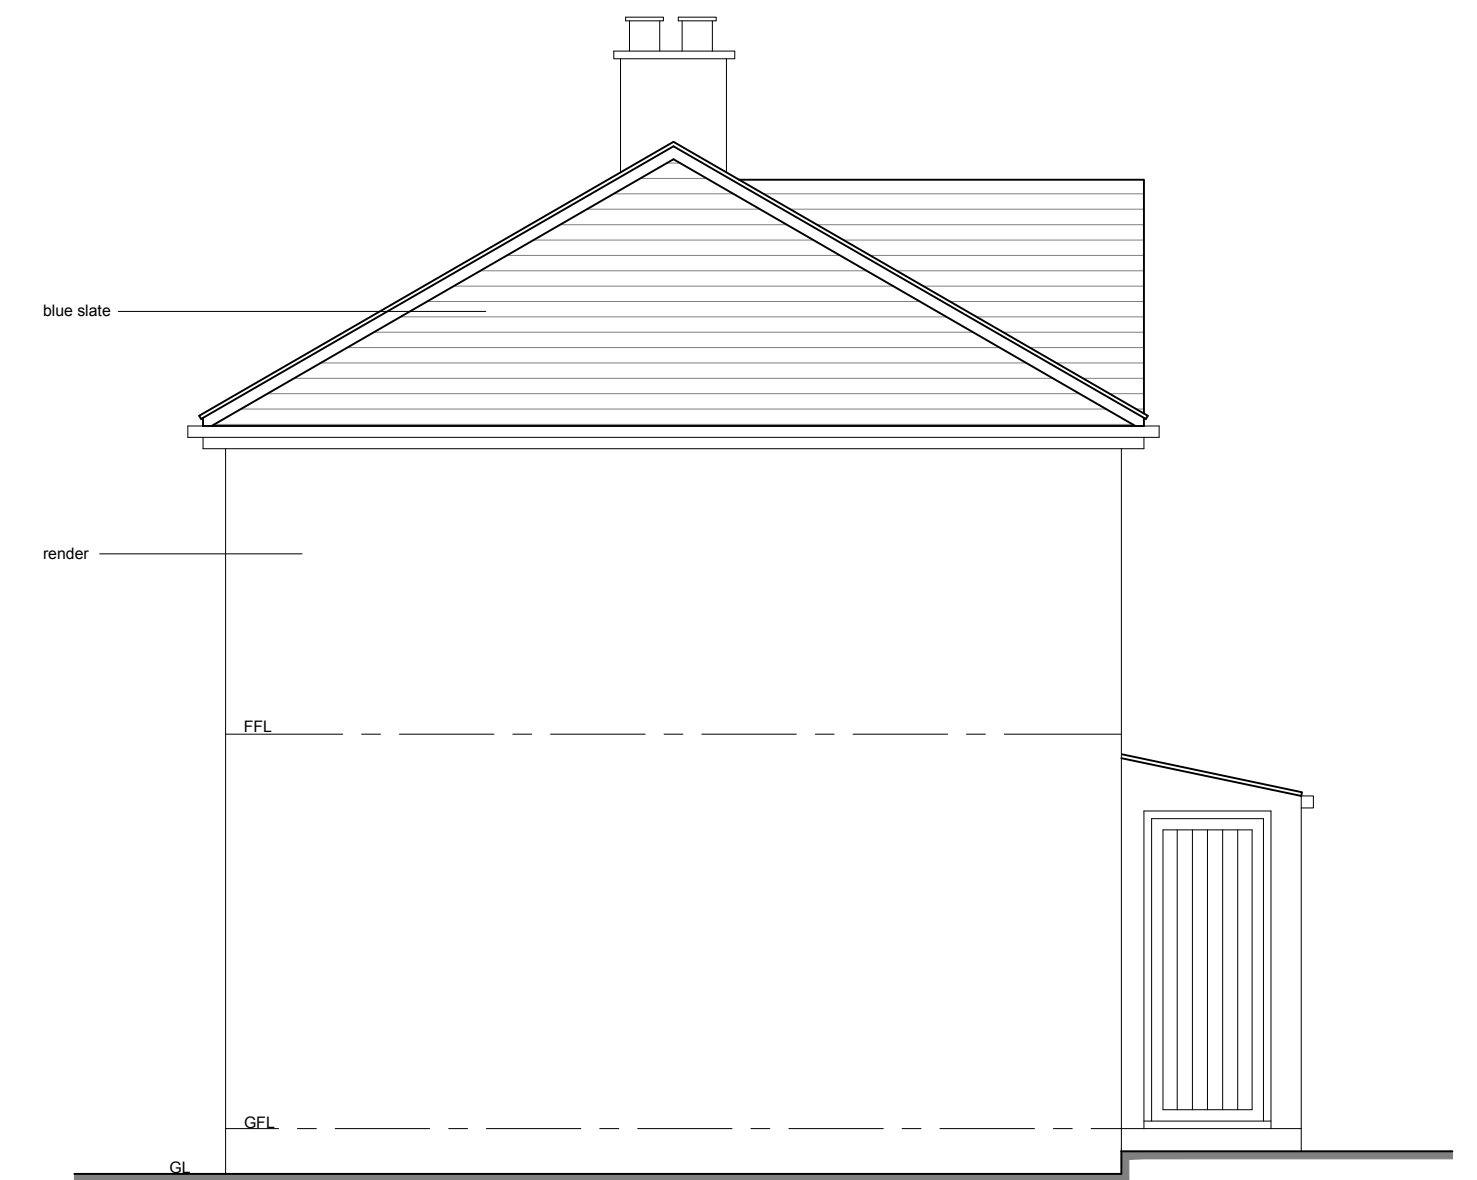


SOUTH ELEVATION (As Existing)

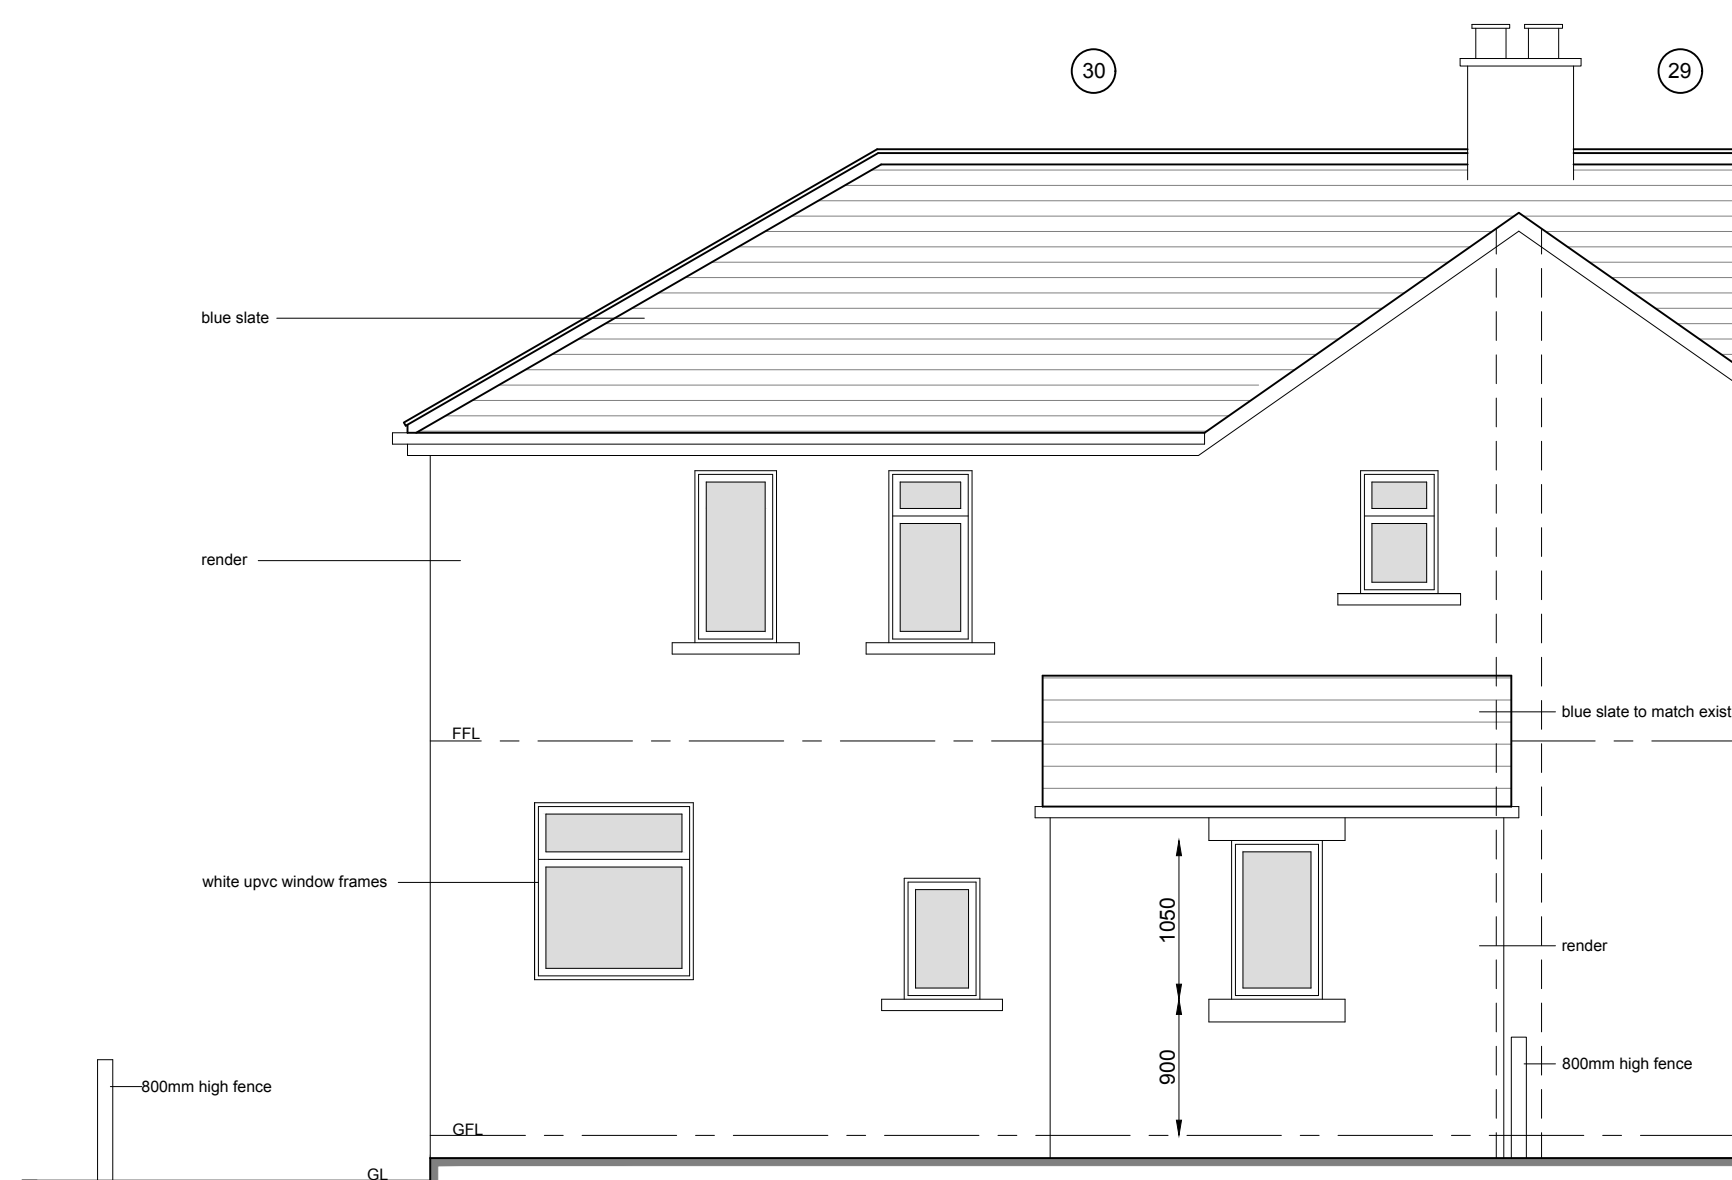


EAST ELEVATION (As Proposed)



WEST ELEVATION (As Proposed)

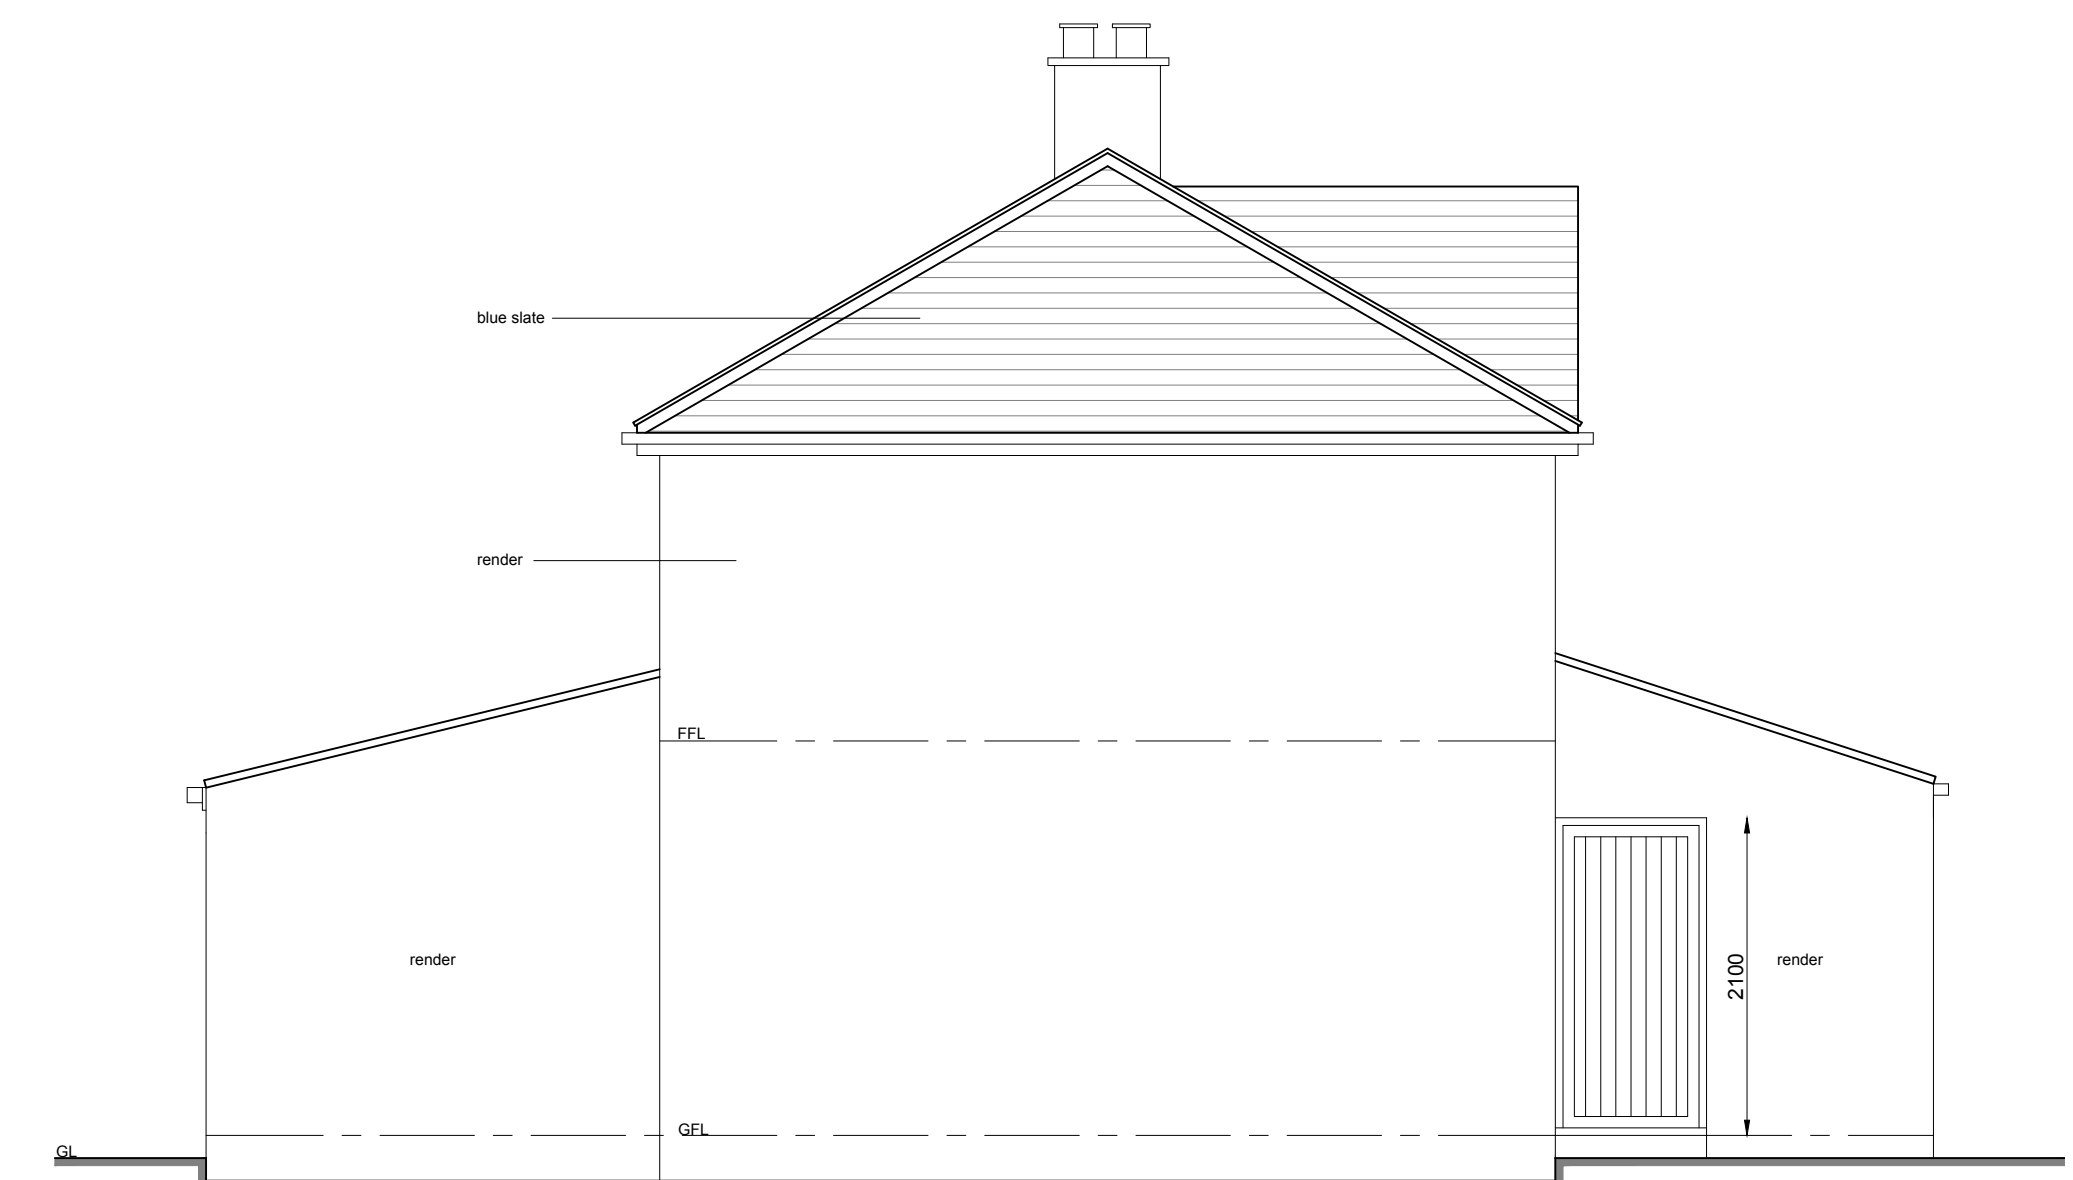

SOUTH ELEVATION (As Proposed)

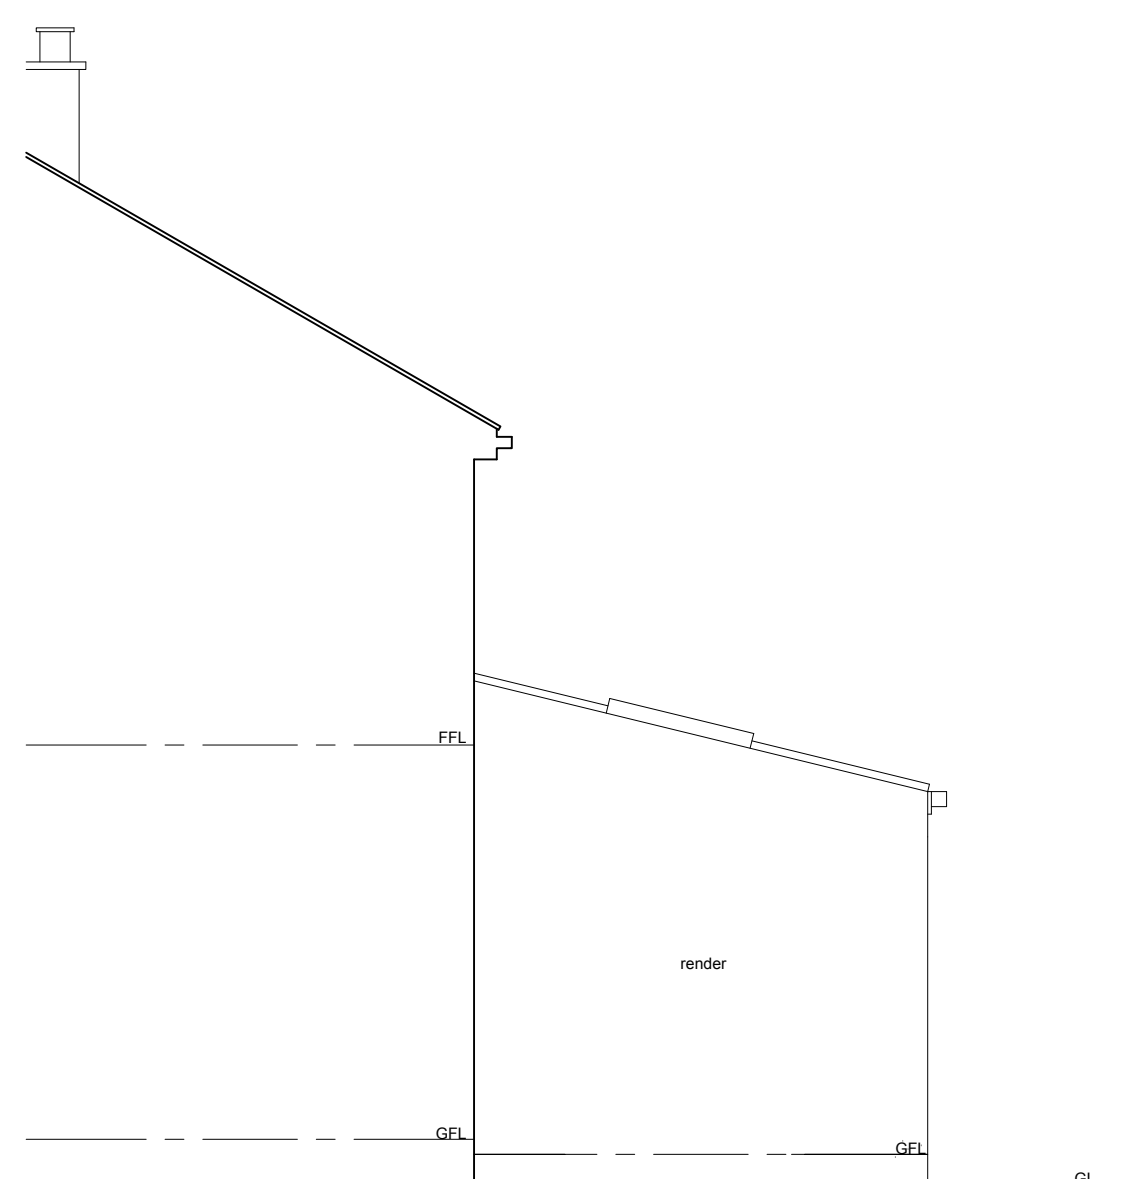

NORTH ELEVATION (As Proposed)

GENERAL NOTES

- ALL WORK TO BE CARRIED OUT IN STRICT ACCORDANCE WITH THE BUILDING REGULATIONS AND TO THE SATISFACTION OF THE LOCAL AUTHORITY TOWN / COUNTRY PLANNING, BUILDING CONTROL AND DRAINAGE DEPARTMENTS.
- APPOINTED CONTRACTOR RESPONSIBLE FOR NOTIFYING LOCAL AUTHORITY BUILDING CONTROL DEPARTMENT UPON COMMENCEMENT OF BUILDING WORKS ON SITE.
- DIMENSIONS ALL TO SITE CHECK. DISCREPANCIES (IF ANY) TO BE BROUGHT TO THE IMMEDIATE ATTENTION OF THE DESIGNER.
- THESE PLANS HAVE BEEN PREPARED FOR SUBMISSION TO THE LOCAL AUTHORITY FOR TOWN & COUNTRY PLANNING AND / OR BUILDING REGULATION PURPOSES ONLY AND DO NOT CONSTITUTE FULL WORKING DRAWINGS. INFORMATION NOTED ON THE PLANS OR ACCOMPANYING DOCUMENTS / DETAILS IS NOT EXHAUSTIVE, AND CONTRACTOR TO CHECK WITH CLIENT AS TO ANY ADDITIONAL WORK NOT SPECIFICALLY NOTED OR IMPLIED.
- ALL MATERIALS ARE TO BE USED IN STRICT ACCORDANCE WITH THE RECOMMENDATIONS OF THE MANUFACTURERS.
- ANY WORK COMMENCING ON SITE PRIOR TO BUILDING REGULATIONS APPROVAL IS NOT RECOMMENDED AND IS ENTIRELY THE RESPONSIBILITY OF THE CLIENT.



01535 430772
info@larkarchitects.co.uk www.larkarchitects.co.uk

client: Katie Procter

project: 30 Burnside Avenue
Skipton, BD23 2BS

Proposed extension

drawing: Elevations

status: BUILDING REGULATIONS

job no: 842 dwg no: 04 rev:

scale: 1:50 @ A1 drawn: W.D checks: R.A.K.

date: NOV 2020 © This drawing is copyright of LARK Architects Ltd.

LARK Architects Ltd
Summit House, Riparian Way,
The Crossings, Cross Hill,
Keighley, West Yorkshire, BD20 7BW. Chartered Practice

