

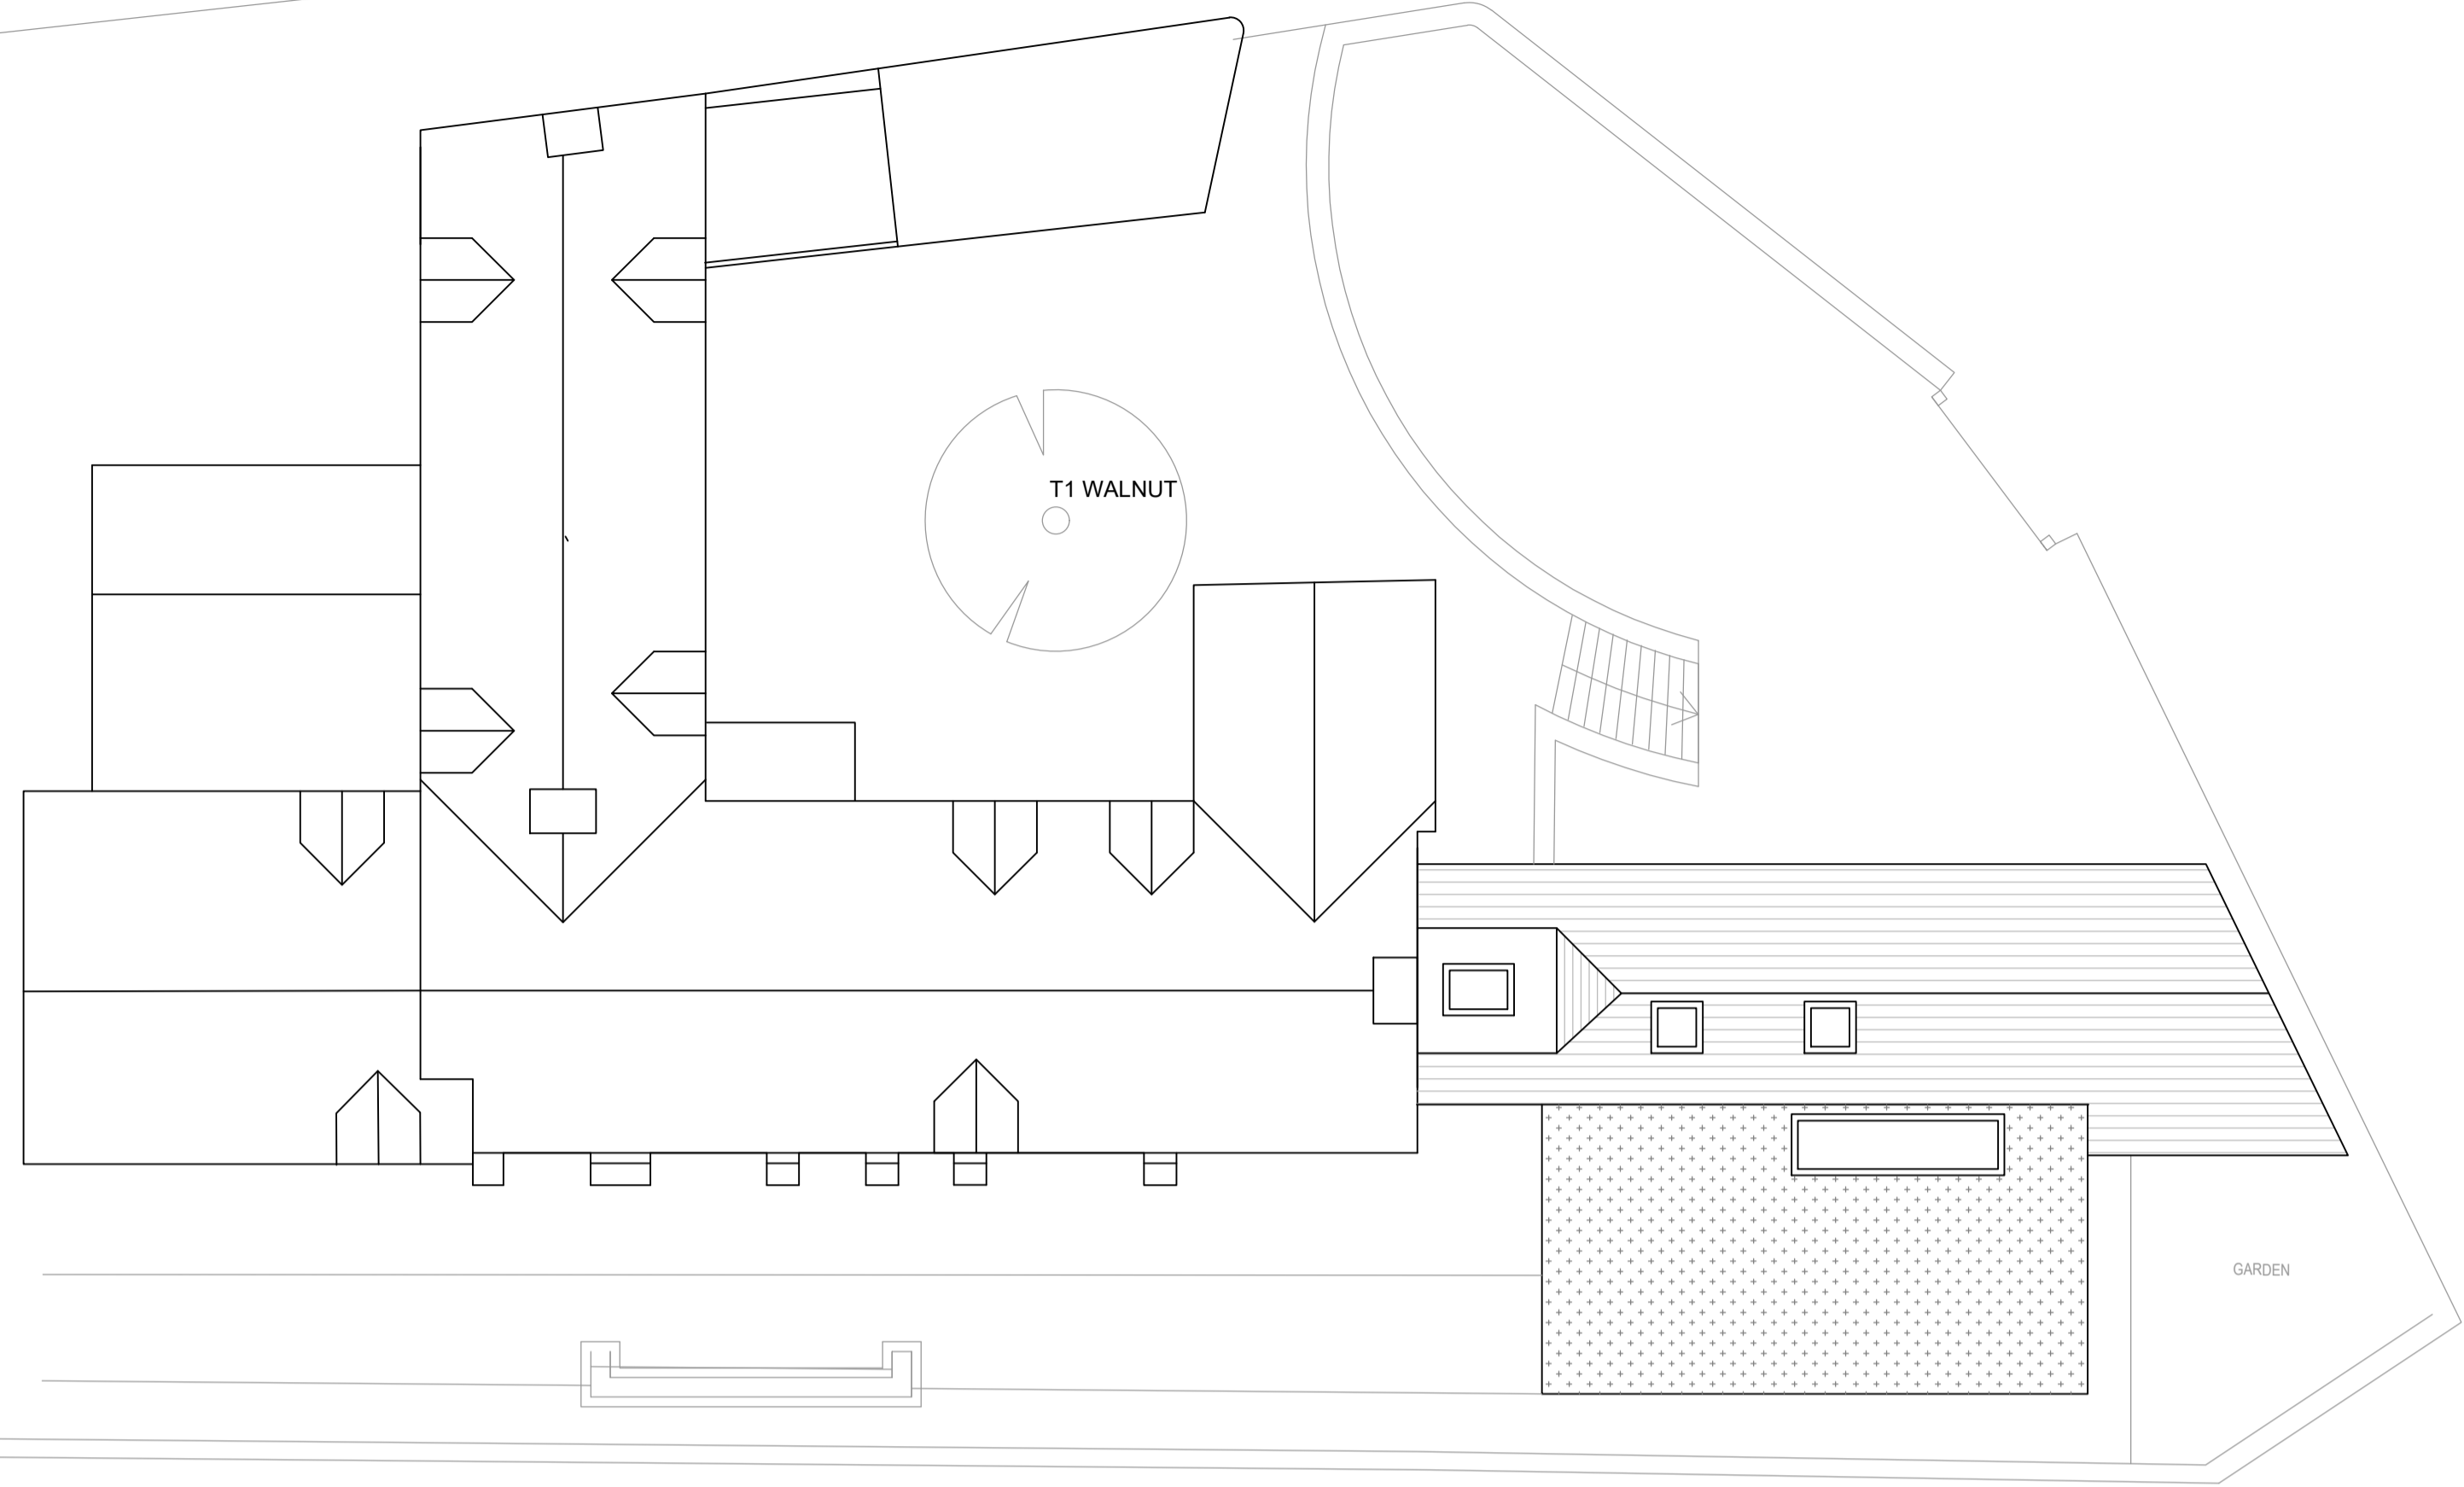


# PROPOSED

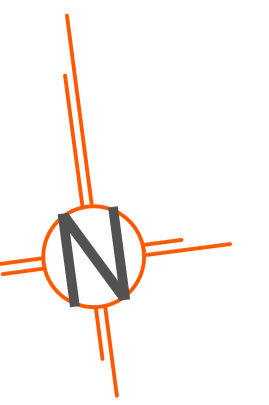


**ROOF PLAN**

SCALE - 1:100

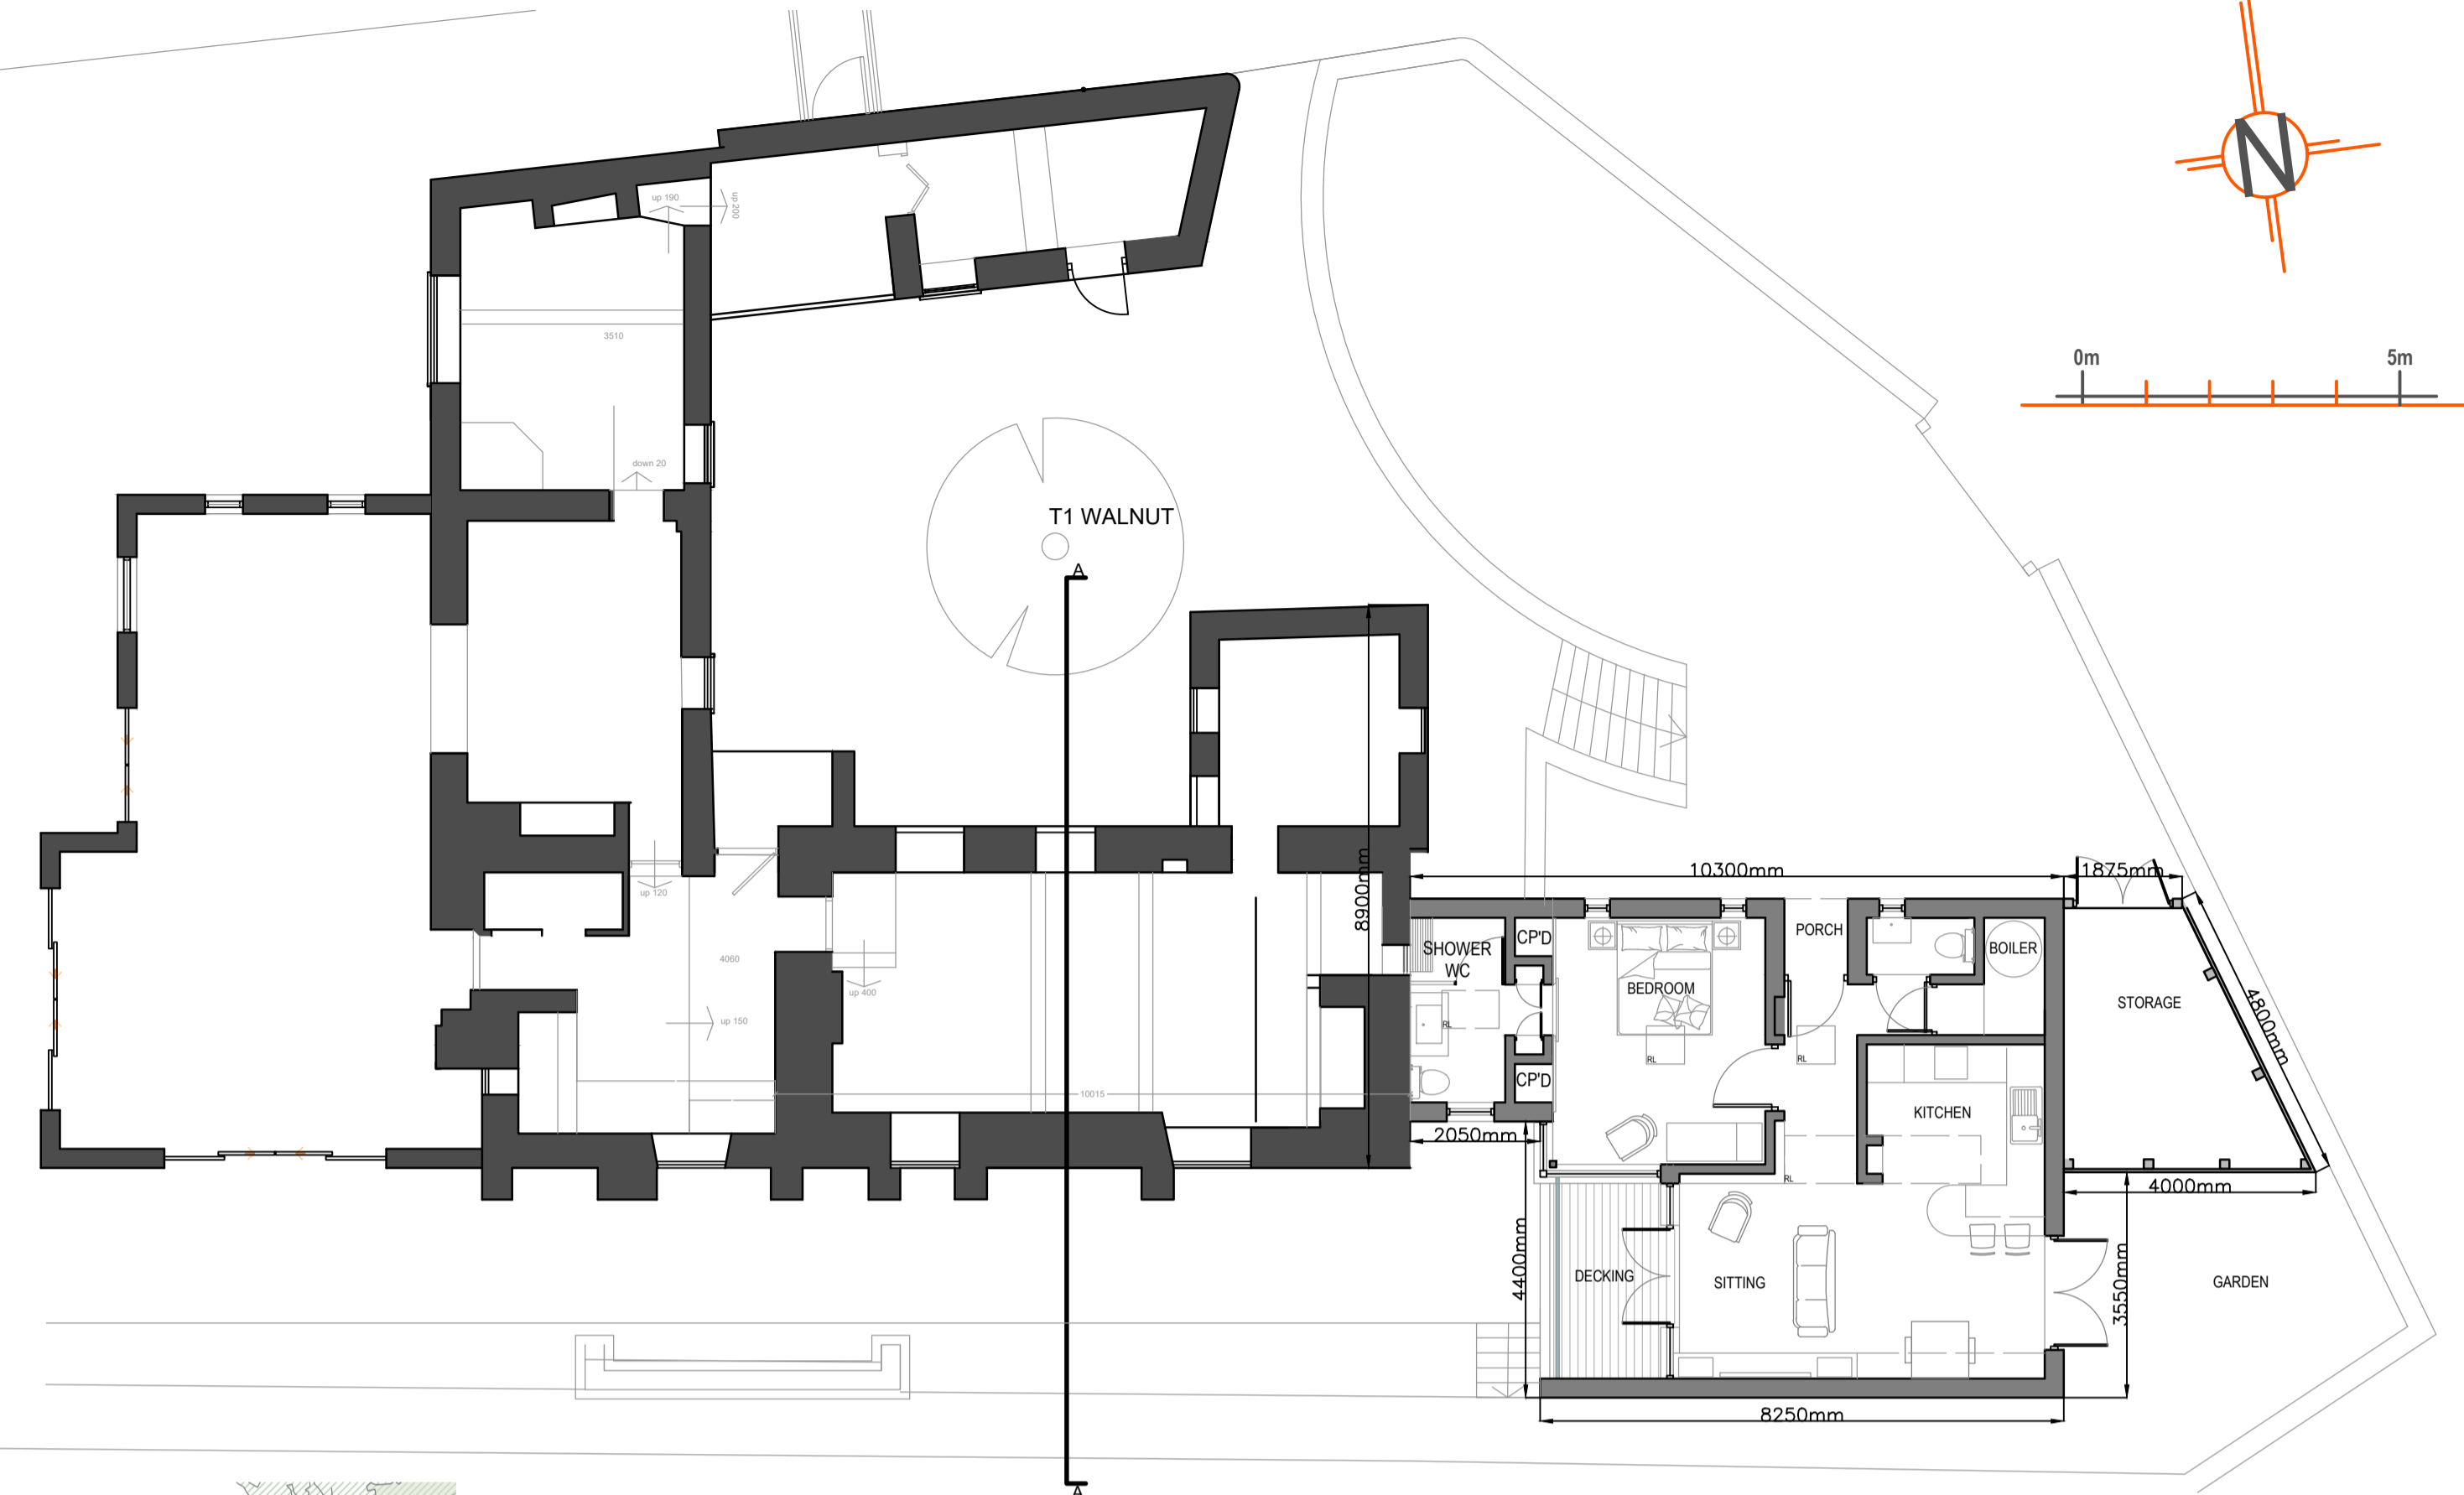

**GROUND FLOOR PLAN**

SCALE - 1:100

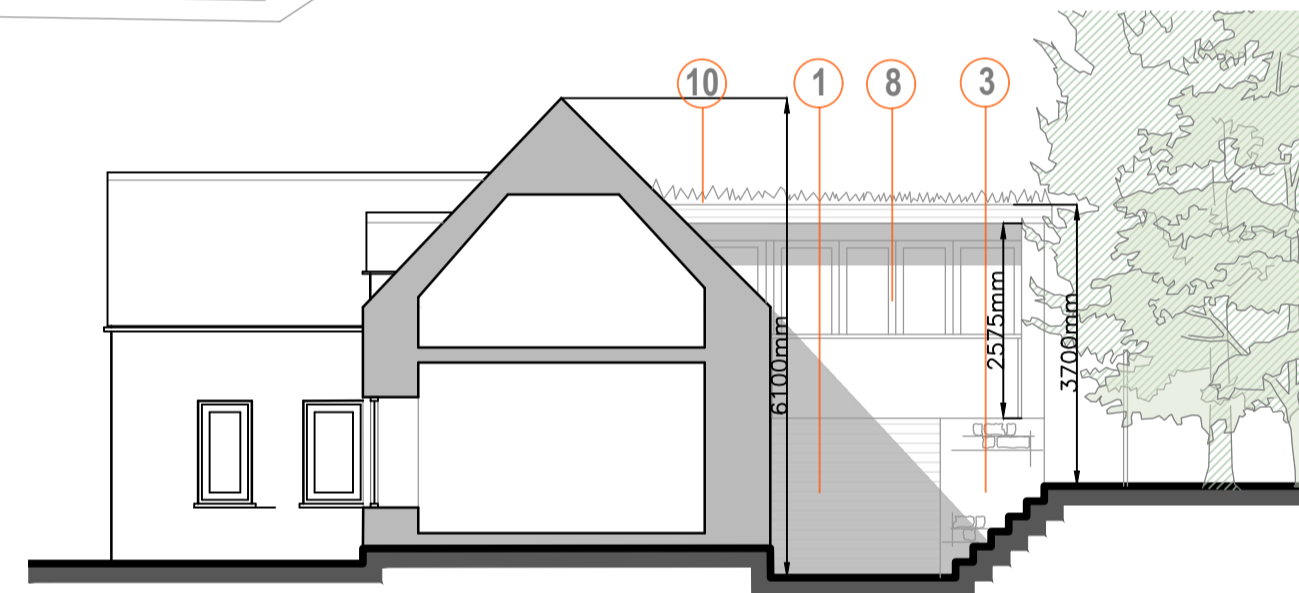


**SECTION A-A**

SCALE - 1:100



**NORTH ELEVATION**

SCALE - 1:100

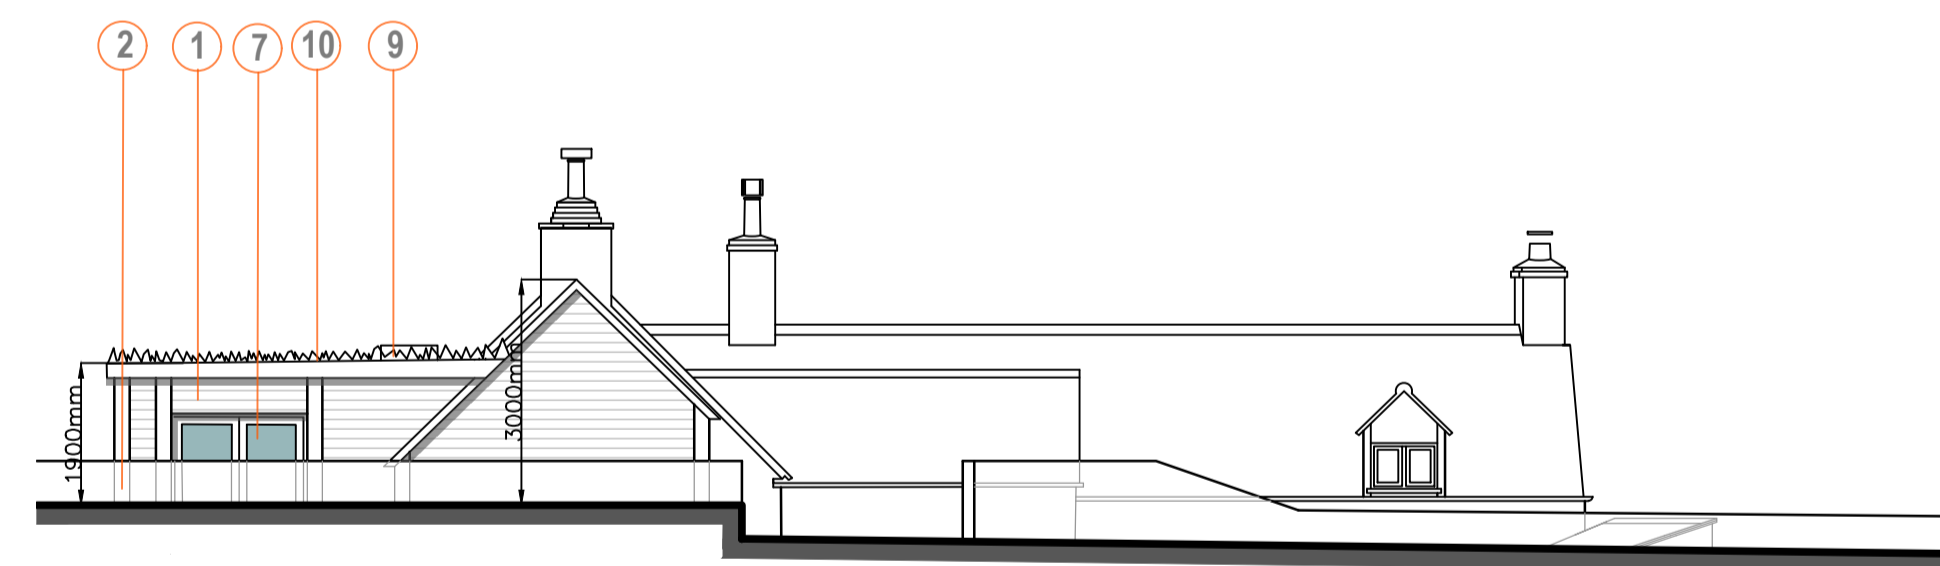

**EAST ELEVATION**

SCALE - 1:100



**SOUTH ELEVATION**

SCALE - 1:100



**WEST ELEVATION**

SCALE - 1:100

**LEGEND:**

- 1 TIMBER CLADDING
- 2 OAK POST
- 3 SIGA RUTLAND TILE
- 4 STADDLE STONE
- 5 NATURAL COURSED STONE
- 6 TIMBER LINTELS
- 7 TIMBER FRAMED DOORS
- 8 TIMBER FRAMED WINDOWS
- 9 CONSERVATION ROOFLIGHT (THE ROOFLIGHT COMPANY)
- 10 GREEN ROOF

B	Dimension altered on floor plan	15 Jul '21
A	Dimensions added to existing and proposed plans	15 Jul '21

Revisions	
Project	Pond Yard Back Lane Collyweston PE9 3PJ

Drawing  
**PROPOSED**  
Plans, Elevations  
& Sections

**Harris  
McCormack  
Architects**

[harrismccormackarchitects.co.uk](http://harrismccormackarchitects.co.uk)

ArchHaus Peterborough Road Wansford PE8 6JN  
t 01780 433 334 architects@harrismccormack.co.uk

Date	Scale	Drawn
15/07/2021	1:100@A1	JJF
Job No.	Drawing No.	Revision
21-956	(08)003	B