

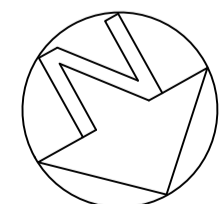


**FIRST FLOOR PLAN**  
1:100

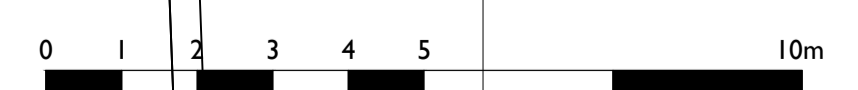


**KEY**  
EXISTING FABRIC ■  
ALTERED FABRIC ■

Note. Only used where required to clearly show changes to fabric/structure




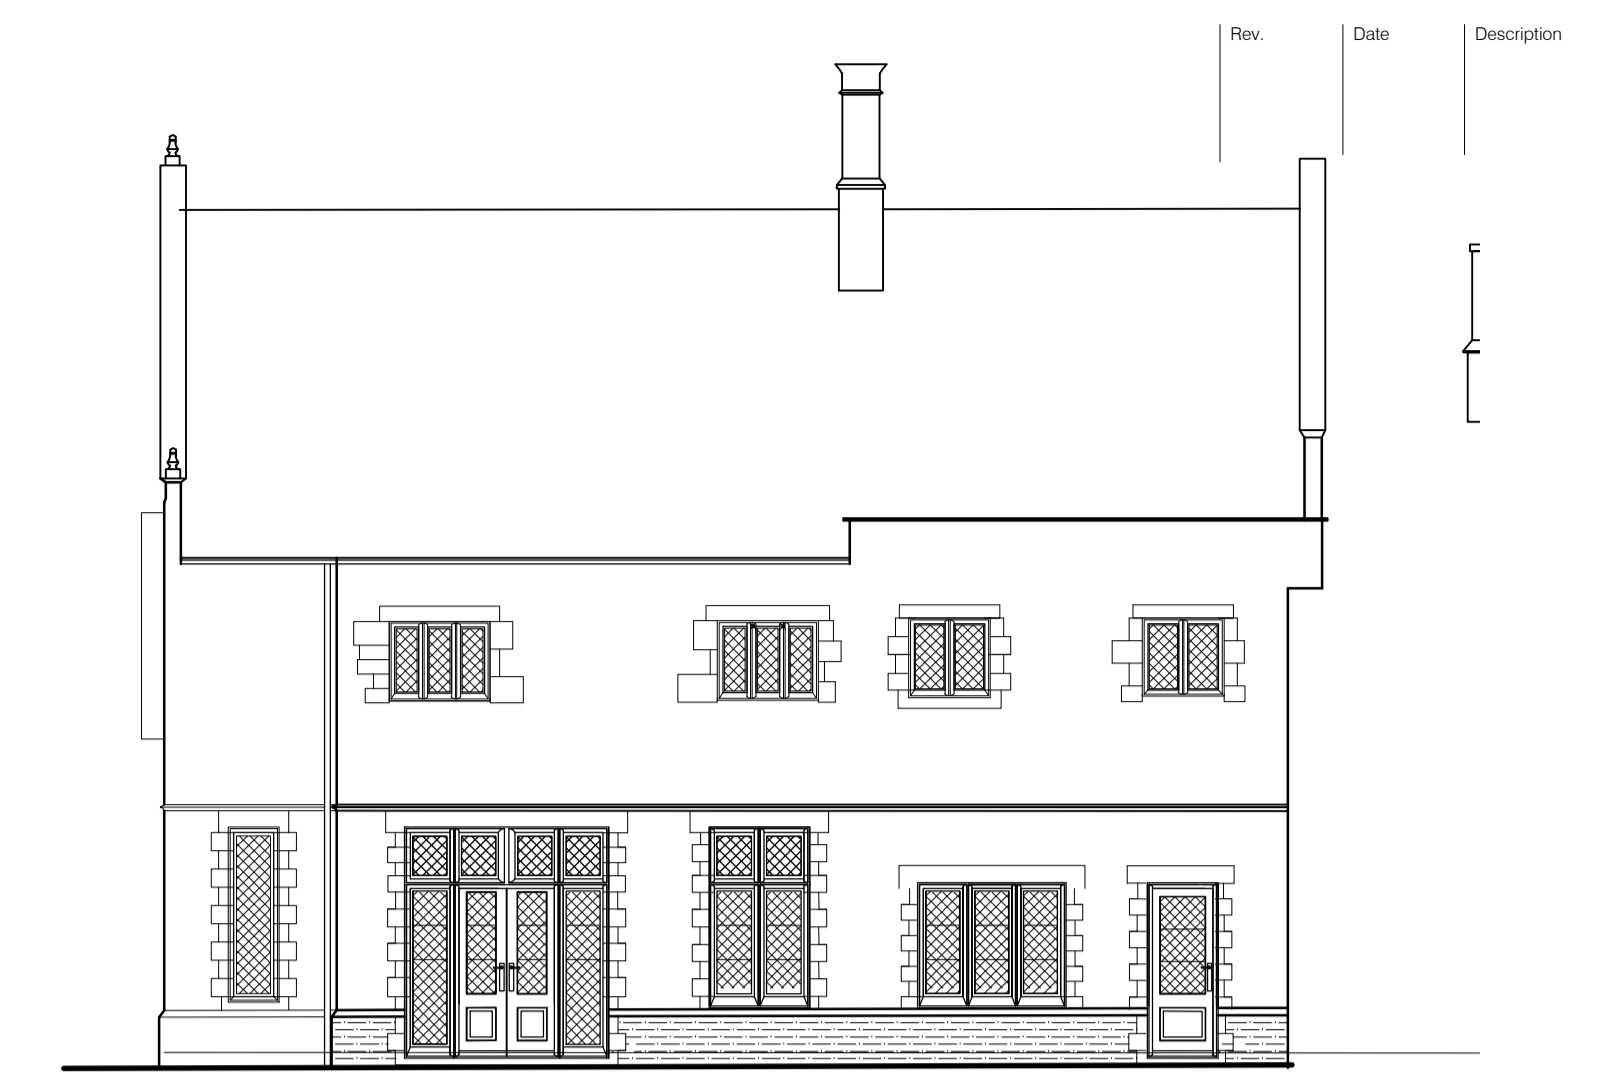


**PROPOSED ELEVATION 4**  
1:100

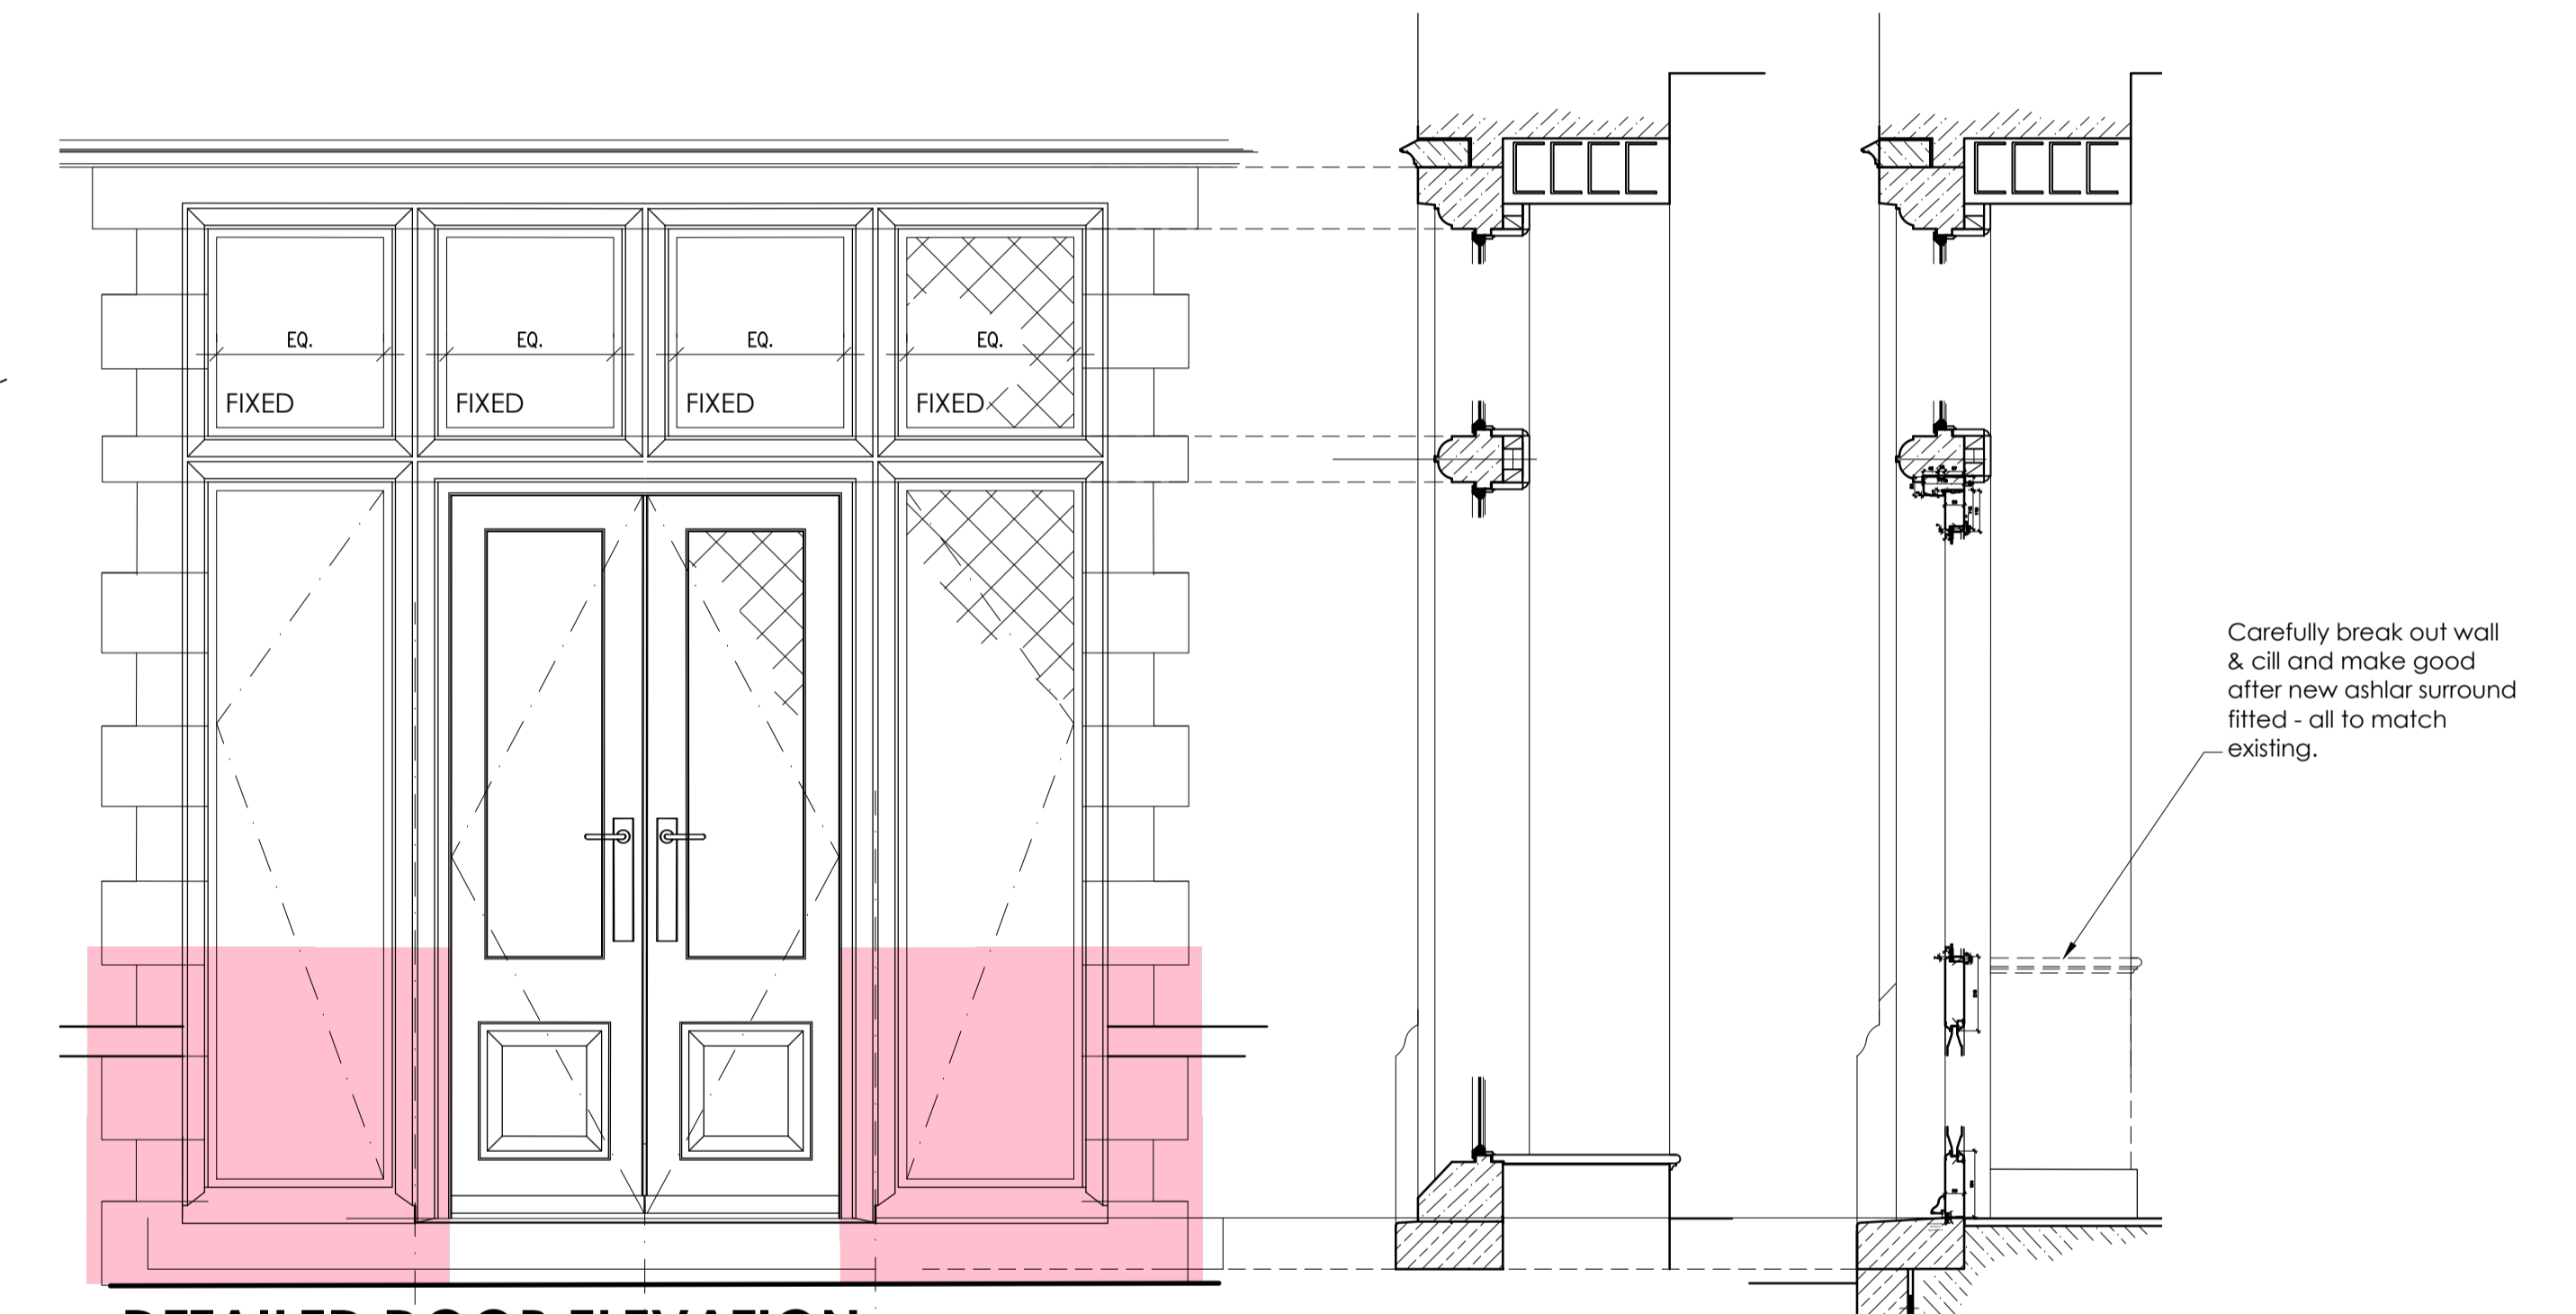

**DETAILED DOOR ELEVATION**  
1:20

**DETAILED DOOR SECTIONS**  
1:20

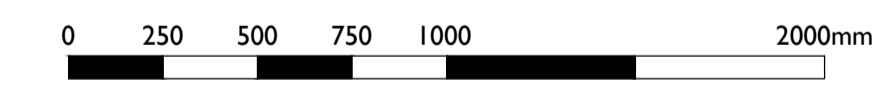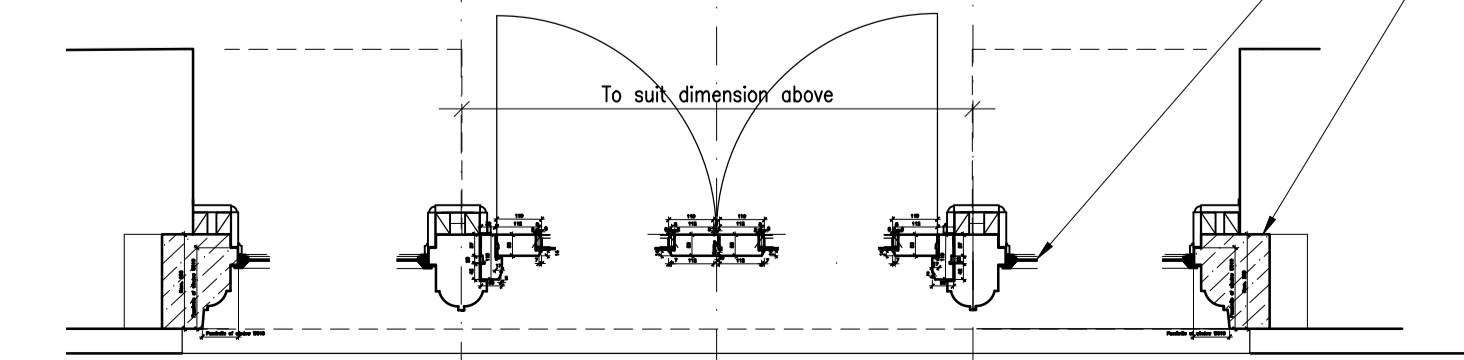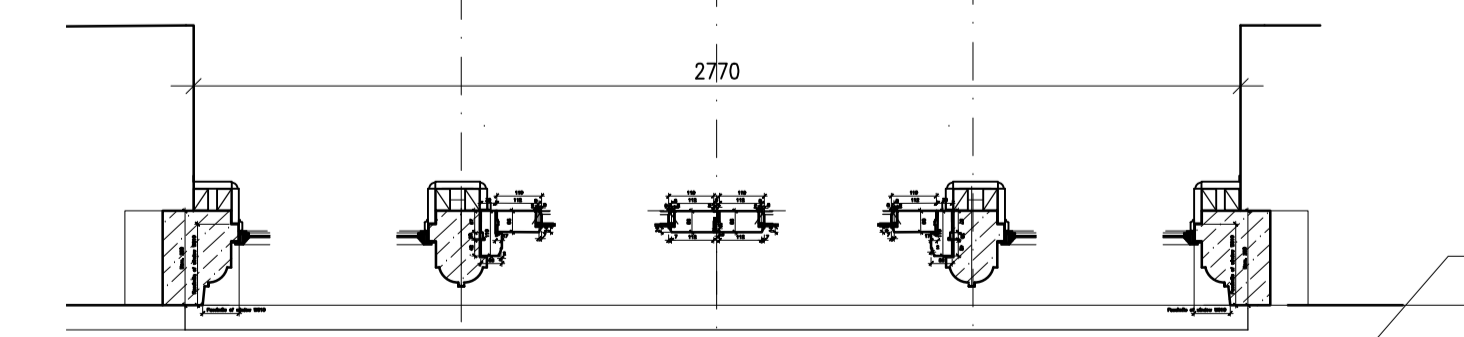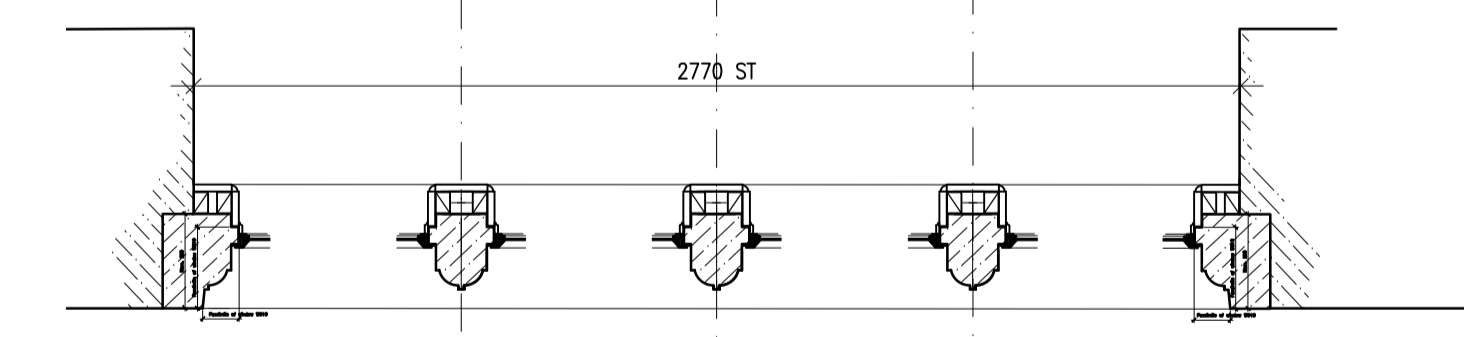

**paulbancroft architects**

The Coach House | 80 South Road | Oundle | Peterborough | PE8 4BP  
www.paulbancroftarchitects.com

**PLANNING**

Job Title  
**POLEBROOK HALL DOORS & SIDELIGHTS**

Drawing Title  
**PROPOSED GROUND FL PLAN DETAILED SECTIONS & ELEV.**

Scale (A1)	Date	Drwg. No.	Revision
1:100	JULY 21	1366-06	

This drawing shall NOT be scaled other than for planning purposes. All dimensions to be verified on site. All working dimensions to be taken from site. All copyright reserved.

**RIBA** Chartered Practice

sidelights reglazed.  
New Ashlar stone mullions & surround to match existing, bed with lime putty/mortar.