


2000.00 N

1990.00 N

1980.00 N

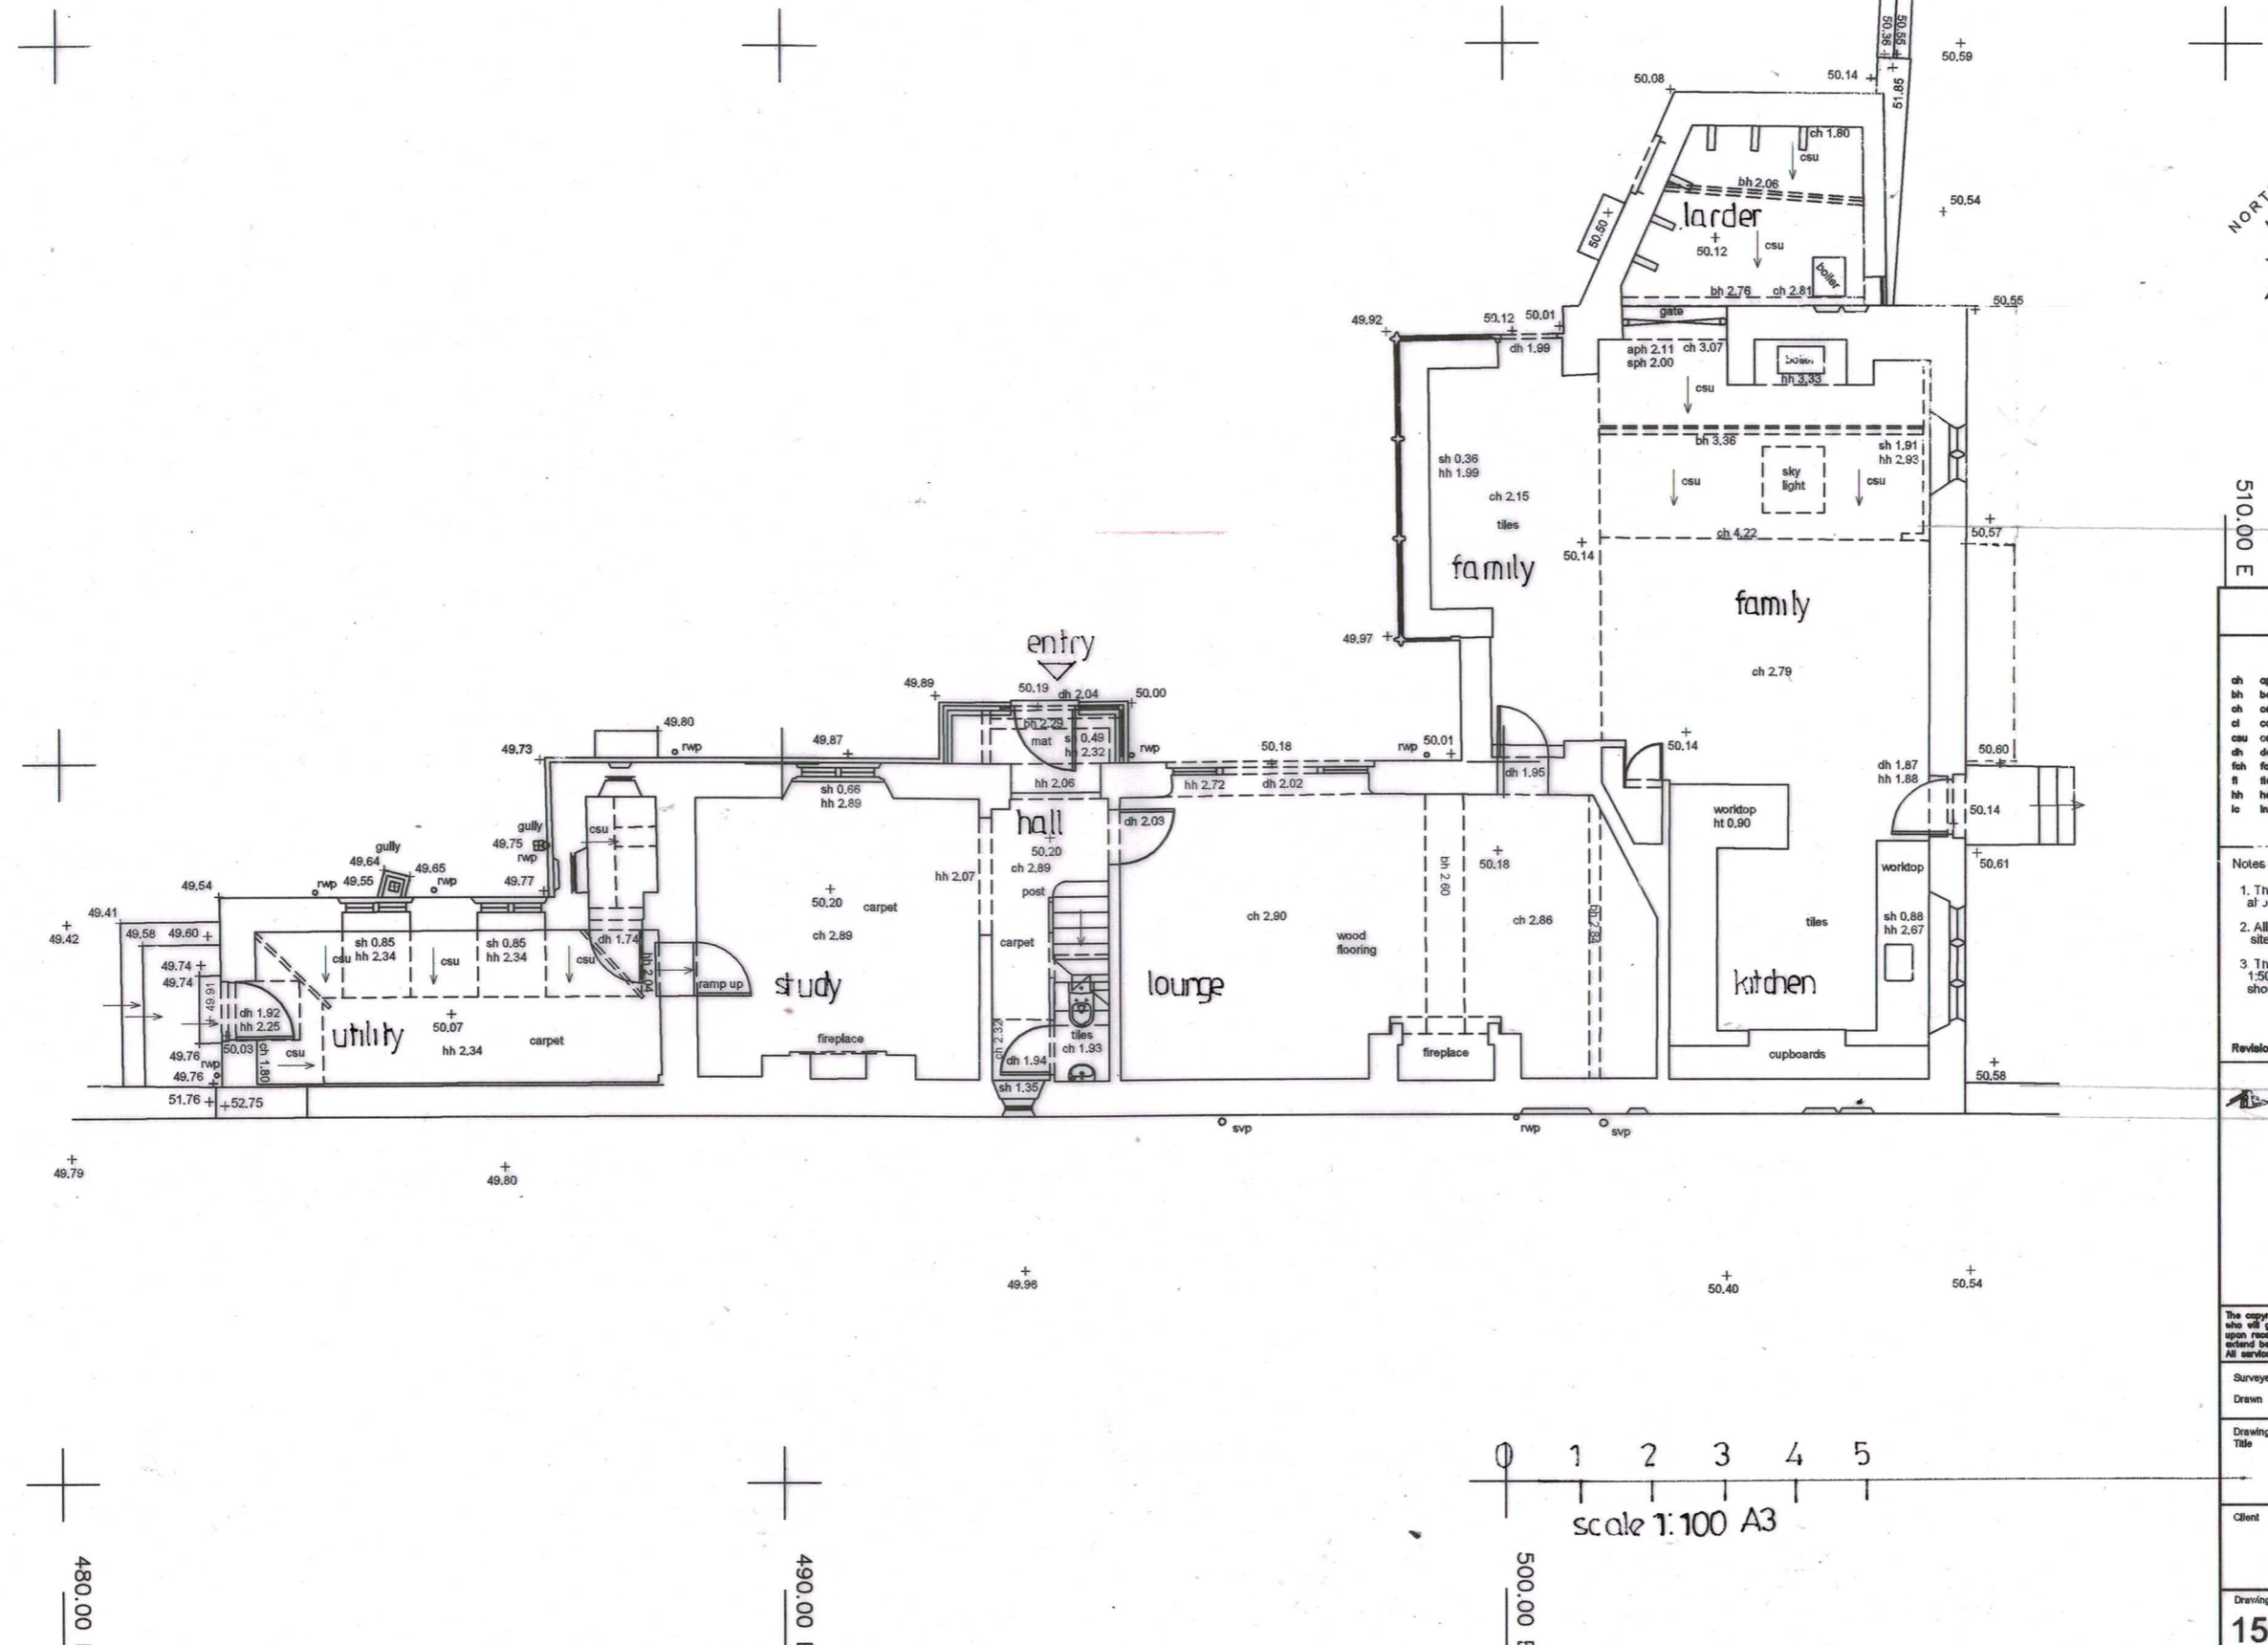

510.00 E

STANDARD REFERENCES

ABBREVIATIONS

ch	ceiling height	fl	invert level
bh	beam height	mh	manhole
ch	ceiling height	rad	radiator
cl	cover level	rwp	rainwater pipe
csu	ceiling slopes up	sh	soffit height
dh	door height	sph	spring height
fh	false ceiling ht.	svp	soil vent pipe
fl	floor level	utr	unable to visit
hh	head height	vh	vent head height
lo	inspection cov.	vp	vent pipe
		vel	vent all high

- Notes
1. This survey has been completed and drawn at an arbitrary Grid.
  2. All levels are in metres and relate to the site survey station A.
  3. This survey was not checked for a scale of 1:50, any subsequent enlargements should be verified on site.

Revisions

**Clifton Surveys Ltd**  
 Lead, Measured Building - Engineering Surveyors  
 13 The Cloisters  
 20 College Road  
 Clifton  
 Bristol  
 BS8 3HZ  
 TEL: (0117) 9735898  
 e-mail: info@cliftonsurveys.com  
 web: www.cliftonsurveys.com


The copyright in this plan remains vested in Clifton Surveys Ltd who will grant an irrevocable licence for use by the client upon receipt of full payment. No liability for accuracy shall extend beyond the specified scope of original mapping. All services and critical dimensions should be field verified.

Surveyed M Cornick Date May 2015  
 Drawn M Cornick Checked May 2015

Drawing Title Ground Floor Plan  
 Woodlands Lodge  
 Church Avenue  
 Bristol

Client Terence Haines  
 21 Royal York Crescent  
 Clifton  
 Bristol, BS8 4JX

Drawing No. 156/3063/2A  
 Scale 1:100  
 A3

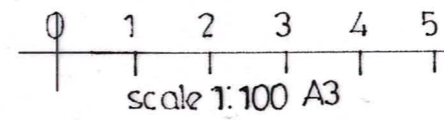

500.00 E

490.00 E

480.00 E