


footpath

## **GROUND FLOOR PLAN**



THIS DRAWING IS THE PROPERTY OF DAVIDSON BAXTER ARCHITECTS & DESIGNERS. COPYRIGHT IS RESERVED BY THEM & THE DRAWING IS ISSUED ON THE CONDITION THAT IT IS NOT COPIED EITHER WHOLLY OR IN ANY PART WITHOUT THE CONSENT IN WRITING OF DAVIDSON BAXTER ARCHITECTS AND DESIGNERS FIGURED DIMENSIONS TO TAKE PREFERENCE OVER THOSE SCALED. ALL DIMENSIONS TO BE CHECKED ON SITE BEFORE COMMENCEMENT OF ANY WORK OR SHOP DRAWINGS.

THIS DRAWING TO BE READ IN CONJUNCTION WITH THE SPECIFICATION.

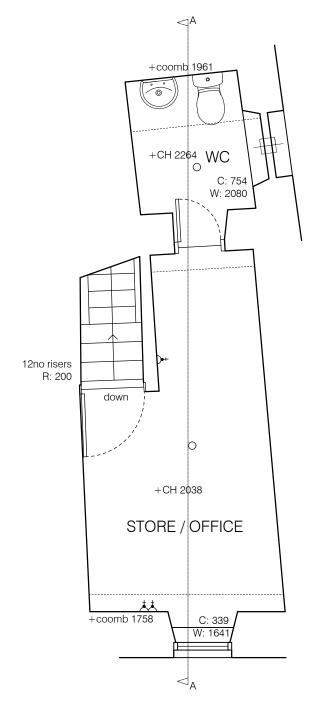

## FIRST FLOOR PLAN

## REV A: UPDATED FOLLOWING PLANNING QUERIES (15.07.21)



interior designers

19 WEST HIGH STREET, CRIEFF PH7 4AU		
CLIENT MR. DEMIREZEN	scale 1:50 @ A3	date JUN 2021
TITLE EXISTING GROUND AND FIRST FLOOR PLANS	drawn CS	
PROJECT No. DBC1625-21	drawing no. 002	revision no. A

108 ST CLAIR STREET, KIRKCALDY. KY1 2BD Tel.(01592) 205761 email:admin@dbparchitects.co.uk