

Existing Banham Security Alarm box to remain

Existing Shopfront
 Scale 1:20

Existing entrance door handle and letterbox to remain

Existing glazing to remain

Existing timber shopfront to remain



Scale Bar

Rev	Date	Notes
-	2021-06-22	New drawing

PRELIMINARY

Project
 PRICC
 Unit 8
 2b Chepstow Road
 London
 W2 5BH


Drawing
 Shopfront Elevation
 Existing

Scale
 1:20 [A3]

Number
 PRICC- GA501

Drawn by
 DM

Revision
 -

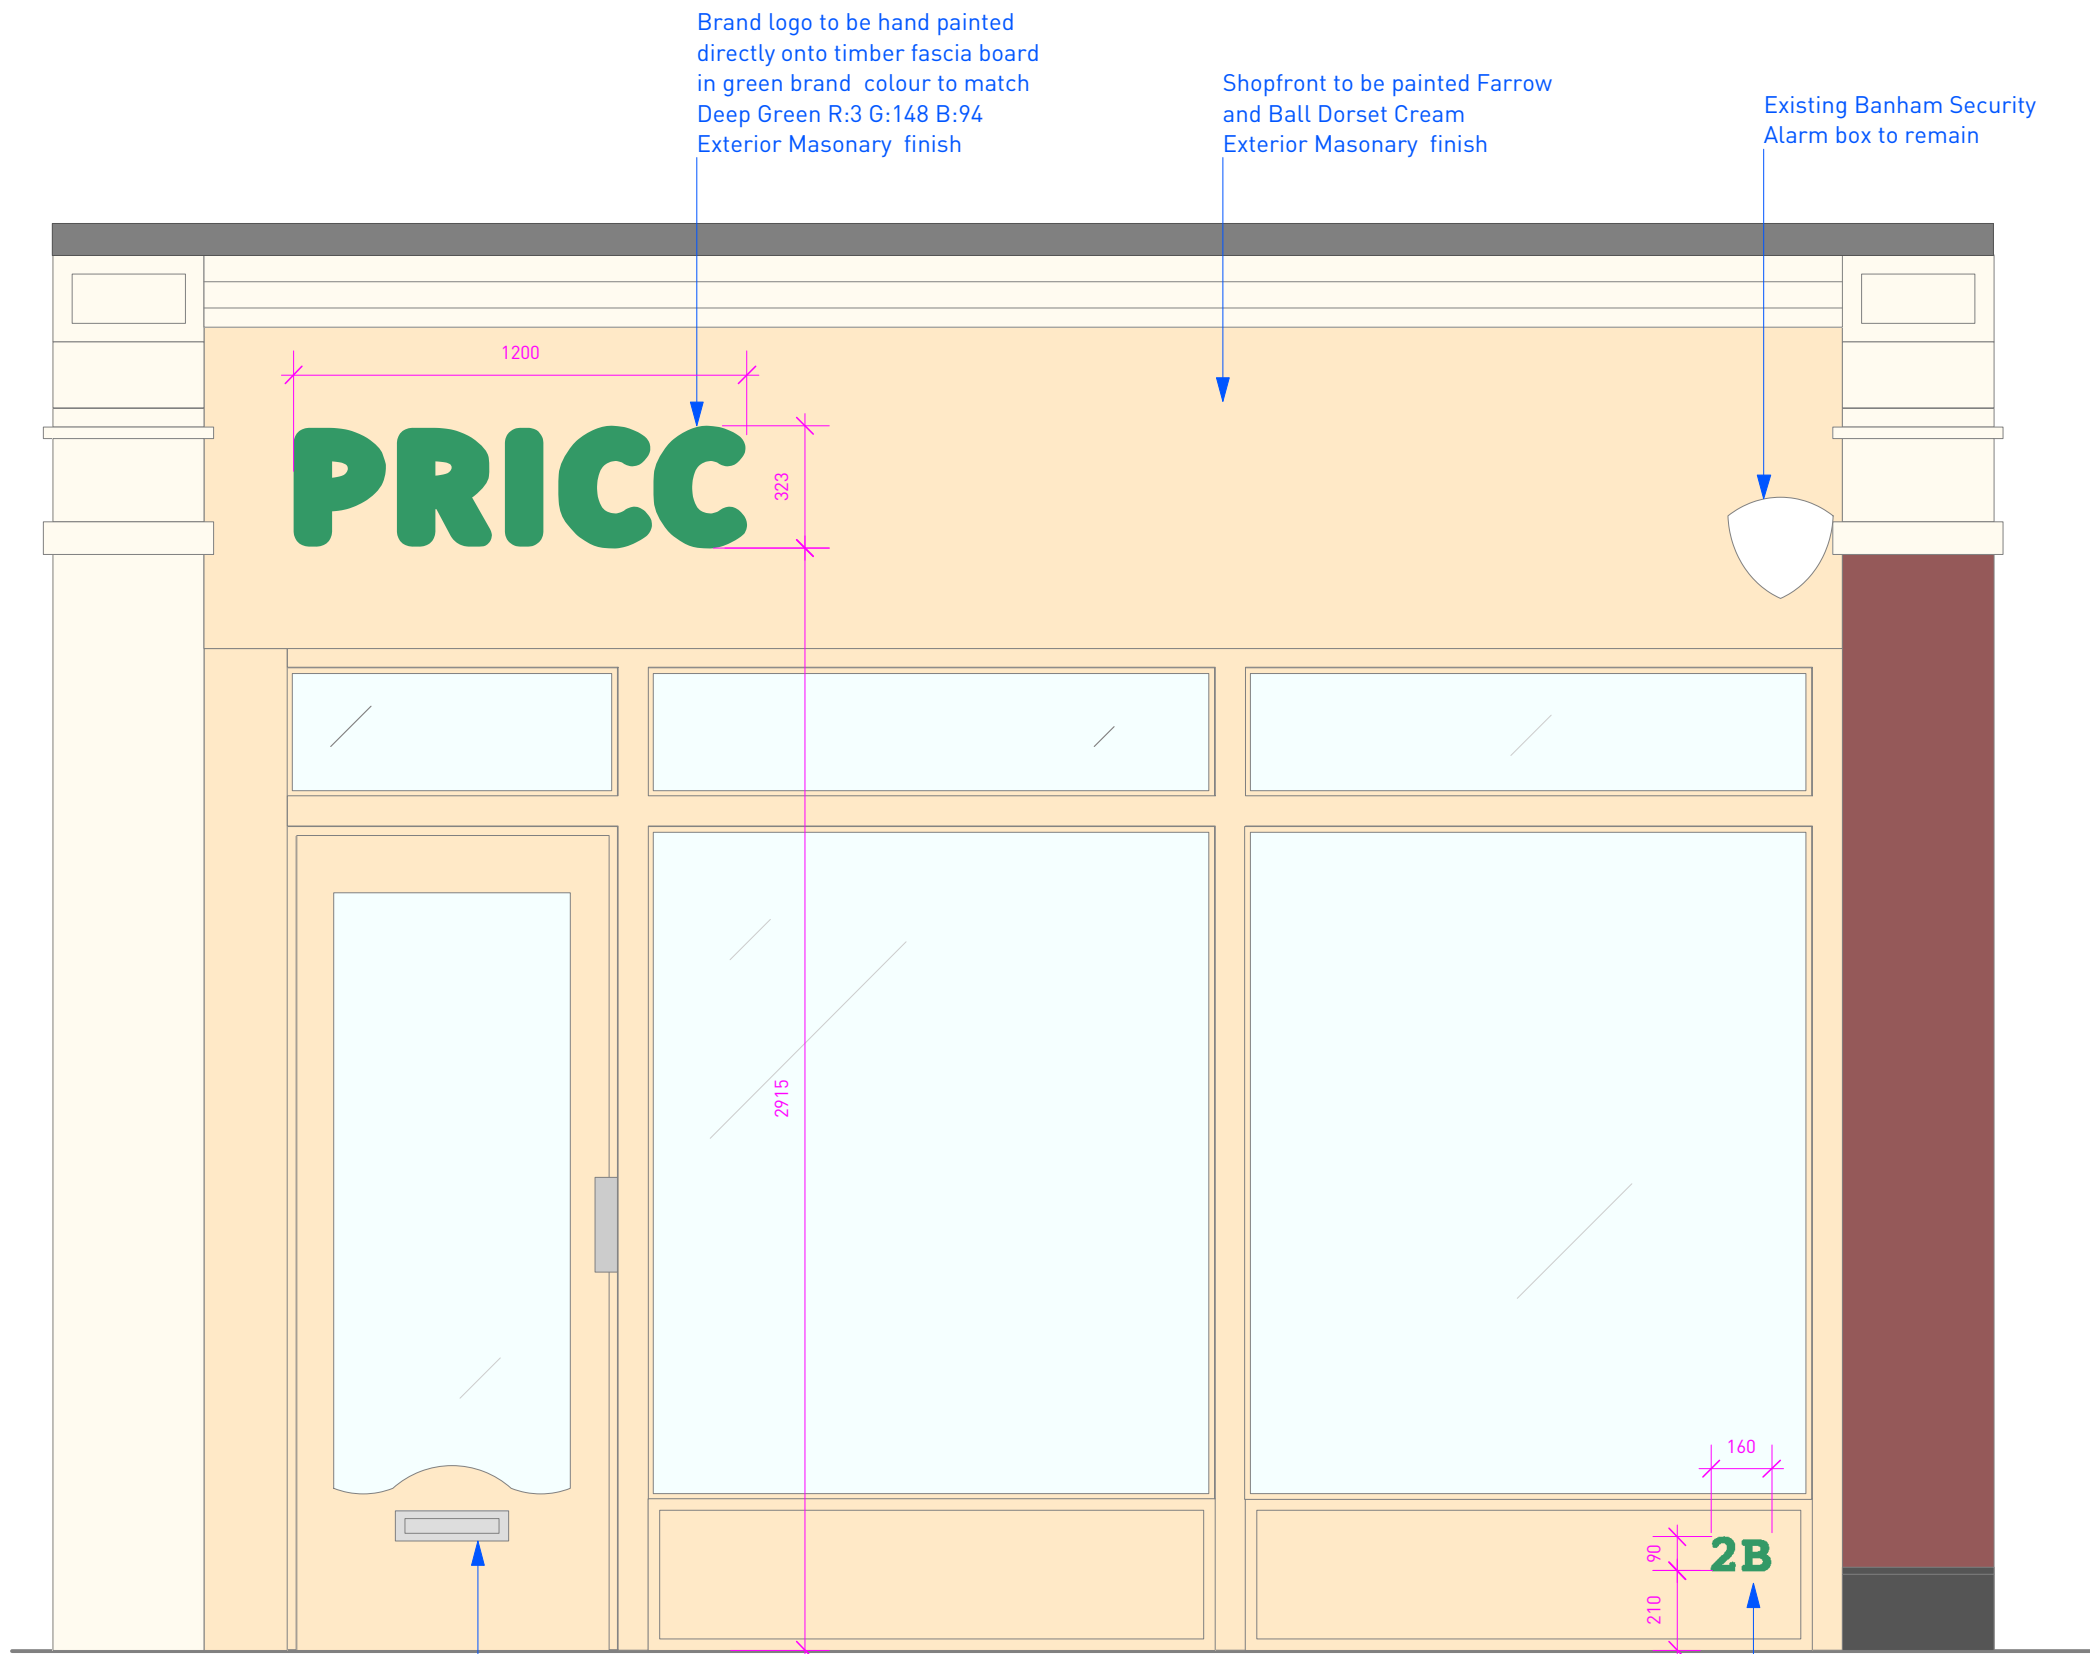

Proposed Shopfront
 Scale 1:20



Scale Bar

Rev	Date	Notes
-	2021-06-22	New drawing

PRELIMINARY

Project
 PRICC
 Unit 8
 2b Chepstow Road
 London
 W2 5BH

Drawing
 Shopfront Elevation
 Proposed

Scale
 1:20 [A3]

Number
 PRICC- GA502

Drawn by
 DM

Revision
 -