




EXISTING GROUND FLOOR PLAN

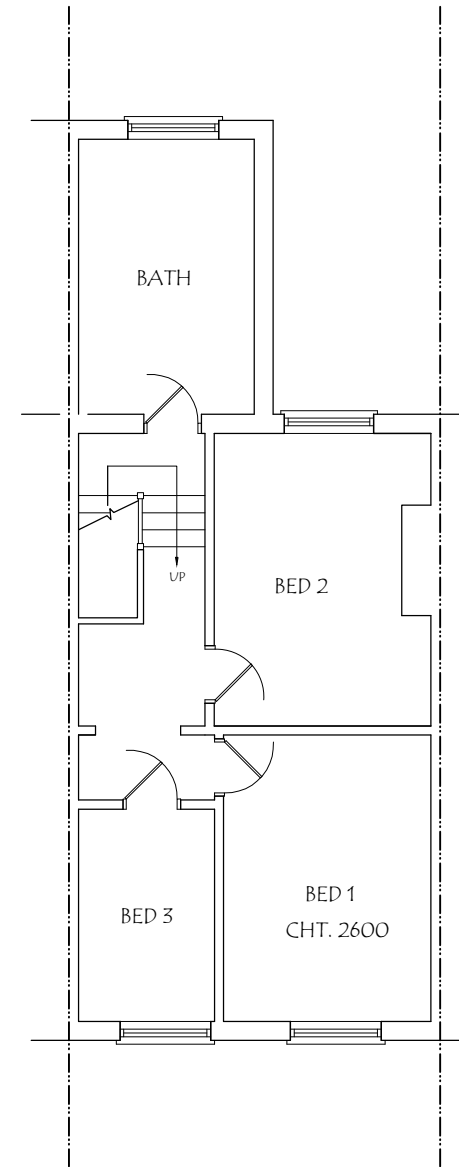

EXISTING FIRST FLOOR PLAN

ADDRESS: 130, MOUNT PLEASANT, WEMBLEY, HA0 1UE.	DRAWING TITLE: EXISTING FLOOR PLANS			DATE: 15/06/2021
	DRG. NO. - 01	REV:	SCALE - 1:100	DRG. PAPER SIZE: A3

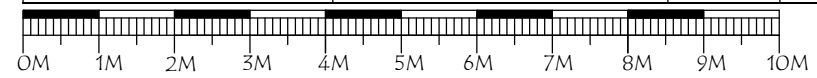

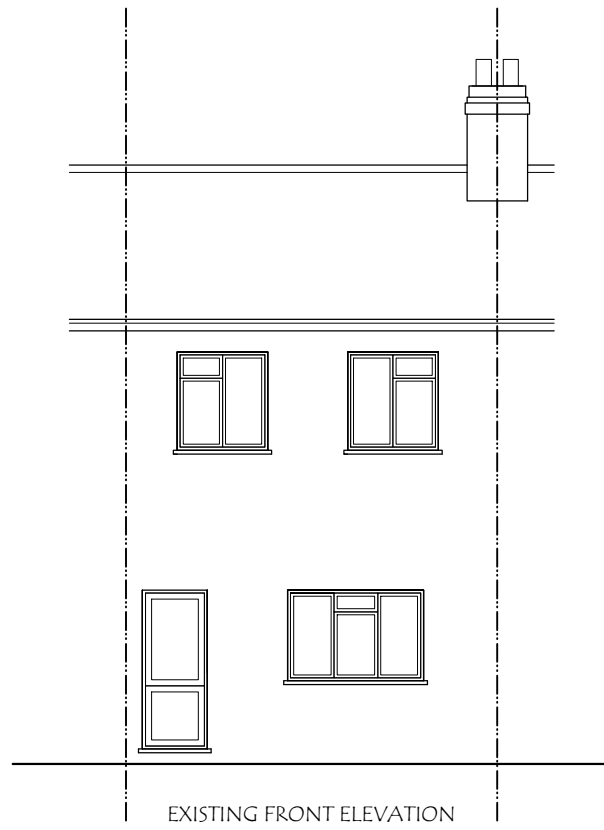


EXISTING FRONT ELEVATION




EXISTING SIDE ELEVATION

ADDRESS: 130, MOUNT PLEASANT, WEMBLEY, HA0 1UE.	DRAWING TITLE: EXISTING/PROPOSED ELEVATIONS	DATE: 15/06/2021	MATERIALS TO MATCH EXISTING AS CLOSELY AS POSSIBLE
	DRG. NO. - 02	REV:	
		DRG. PAPER SIZE: A3	


	3.75m <sup>2</sup> 4.91m	18.41m <sup>3</sup>
	5.28m <sup>2</sup> 3.77m	19.91m <sup>3</sup>
<b>38.32m<sup>3</sup></b>		
TOTAL = 38.32m <sup>3</sup> THEREFORE ITS P.D.		

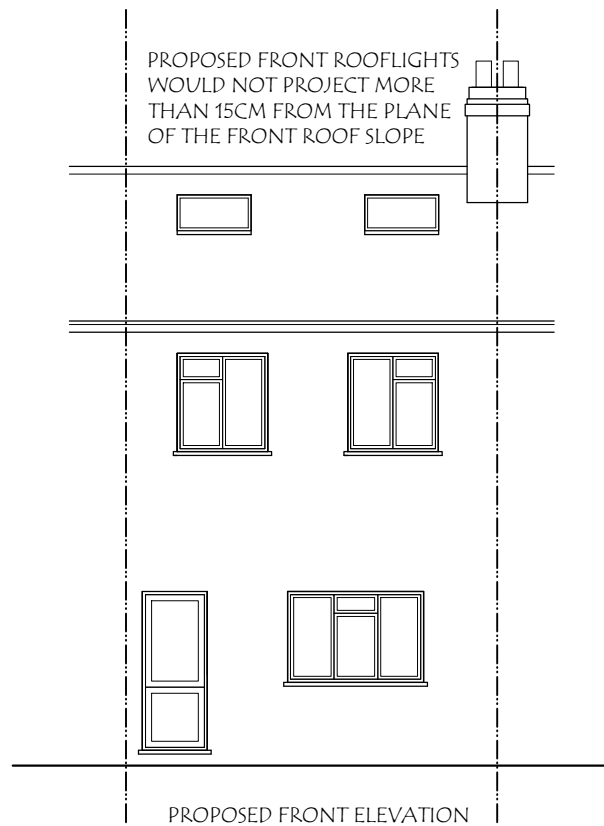


PROPOSED FRONT ELEVATION

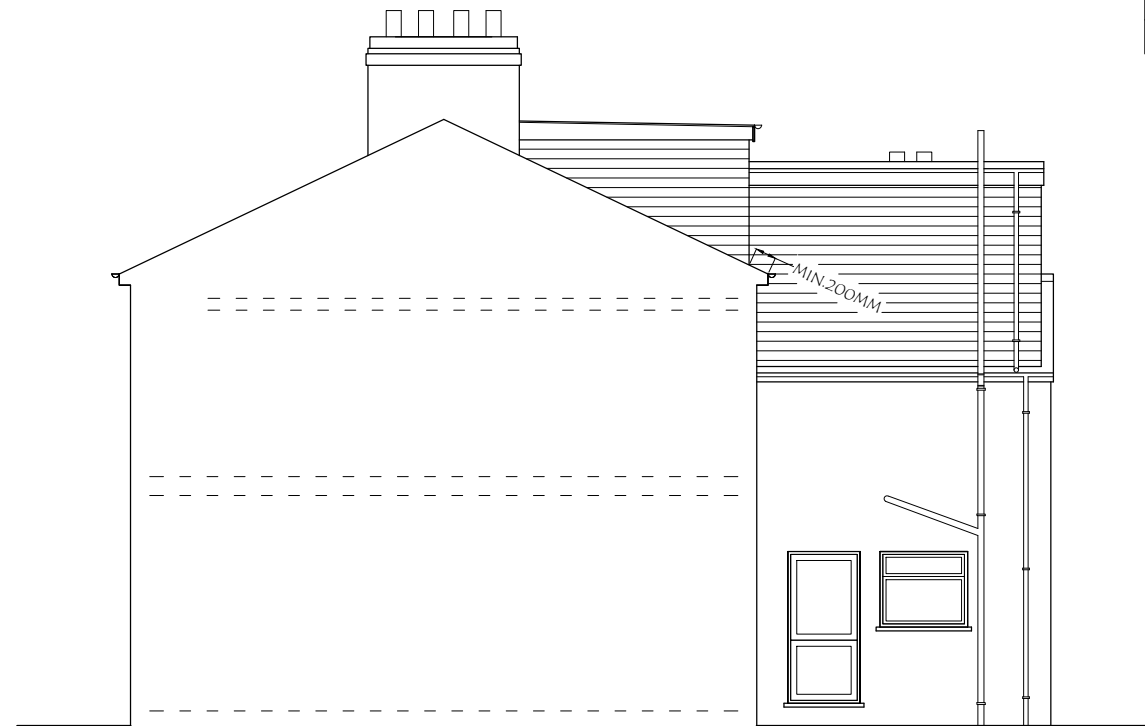

PROPOSED SIDE ELEVATION

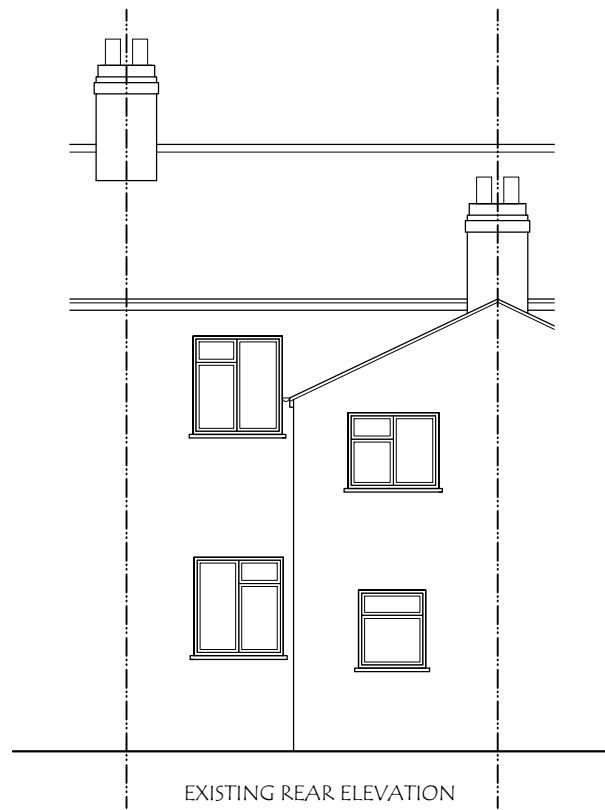

EXISTING REAR ELEVATION

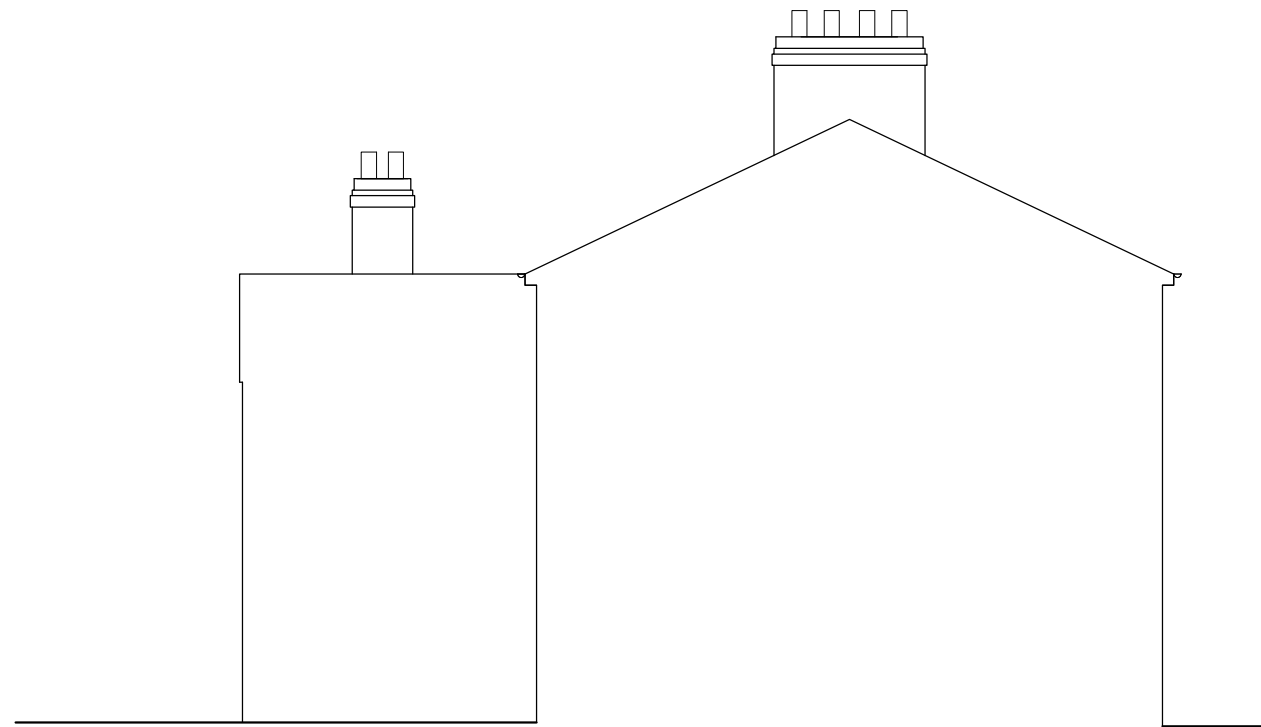


EXISTING SIDE ELEVATION


ADDRESS: 130, MOUNT PLEASANT, WEMBLEY, HA0 1UE.	DRAWING TITLE: EXISTING/PROPOSED ELEVATIONS	DATE: 15/06/2021	MATERIALS TO MATCH EXISTING AS CLOSELY AS POSSIBLE
	DRG. NO. - 03	REV:	

DRG. PAPER SIZE: A3


MAIN DORMER	3.75m <sup>2</sup> 4.91m	18.41m <sup>3</sup>
OUT-RIGGER DORMER	5.28m <sup>2</sup> 3.77m	19.91m <sup>3</sup>
<b>TOTAL = 38.32m<sup>3</sup></b>		
38.32m <sup>3</sup> < 40m <sup>3</sup> , THEREFORE ITS P.D.		

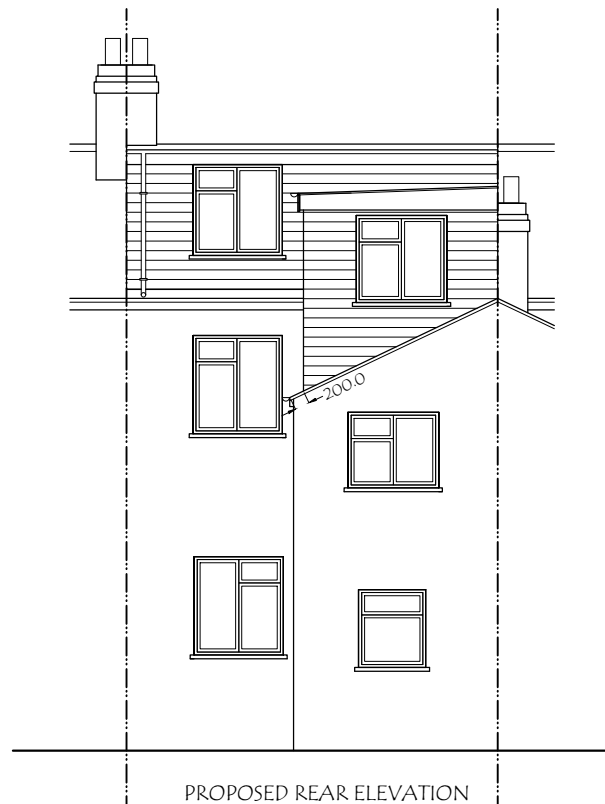


PROPOSED REAR ELEVATION

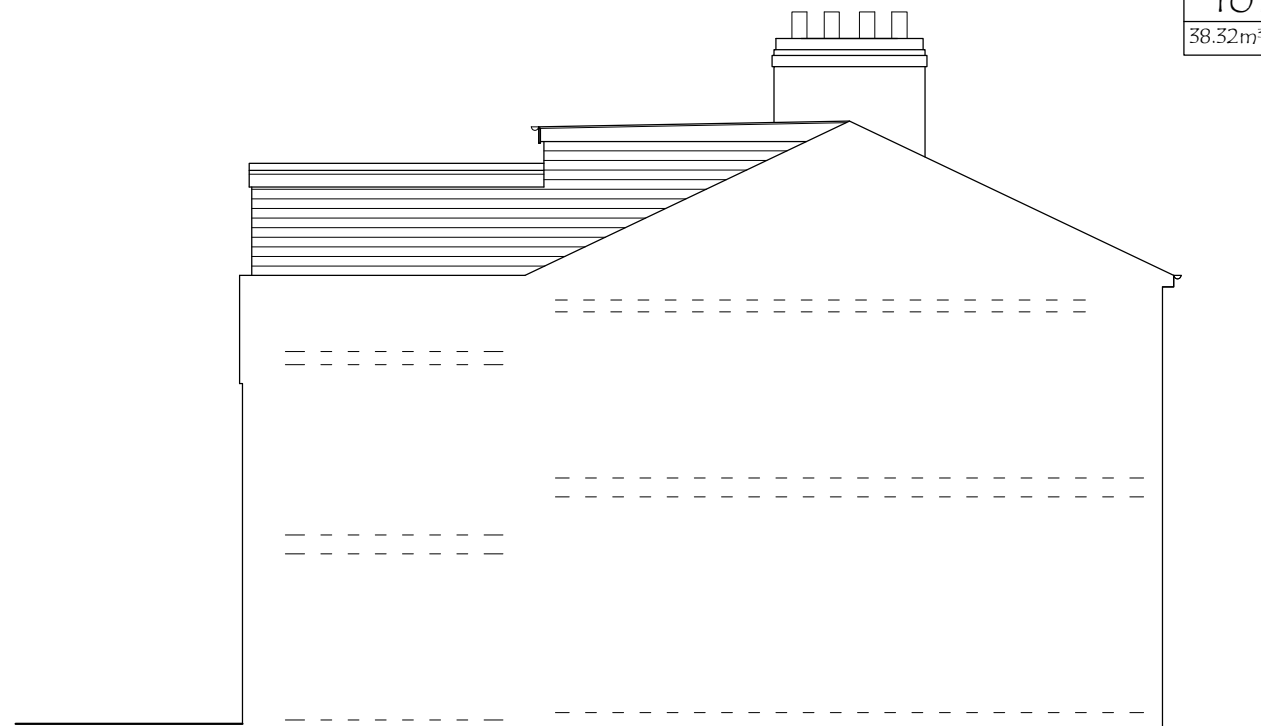


PROPOSEDGDG SIDE ELEVATION

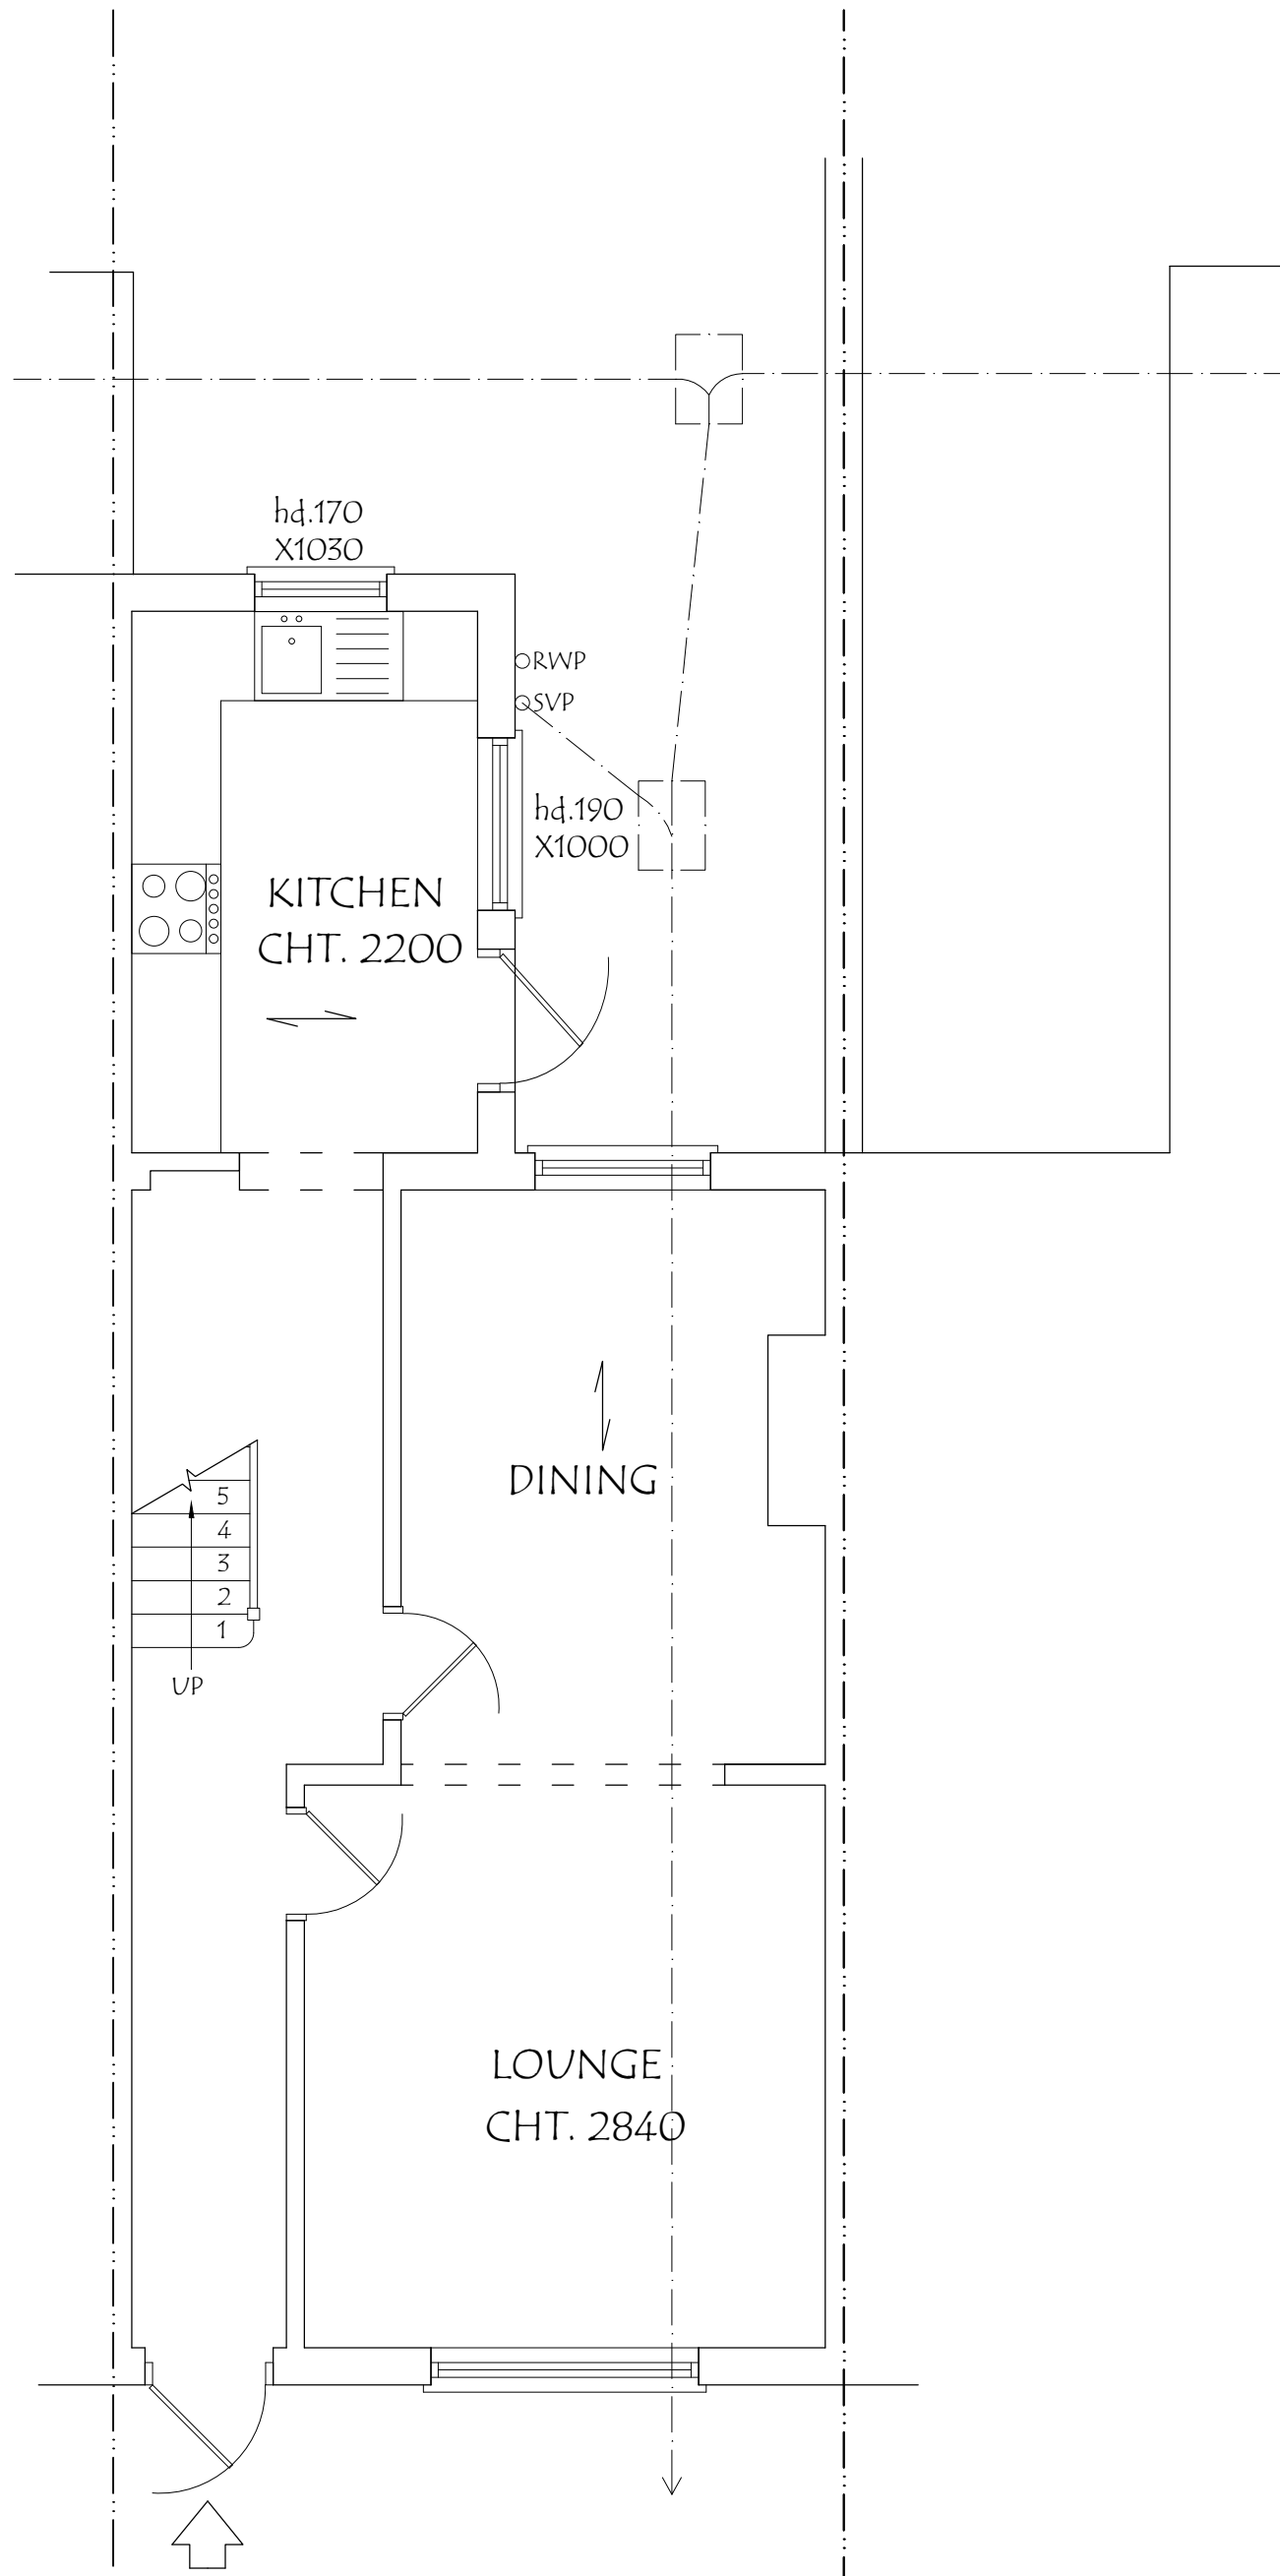



ADDRESS: 130, MOUNT PLEASANT, WEMBLEY, HAO 1UE.	DRAWING TITLE: PROPOSED GROUND FLOOR PLAN	DATE: 15/06/2021
DRG. NO. - 04	REV:	SCALE - 1: 50
		DRG. PAPER SIZE: A3

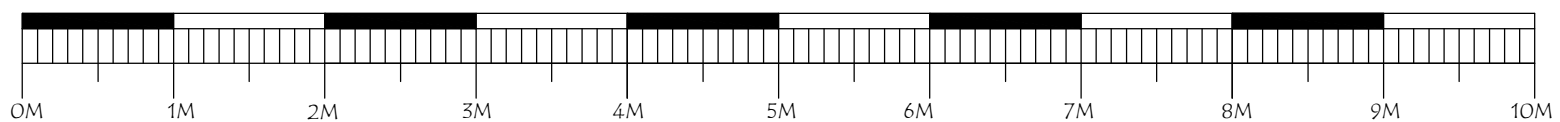

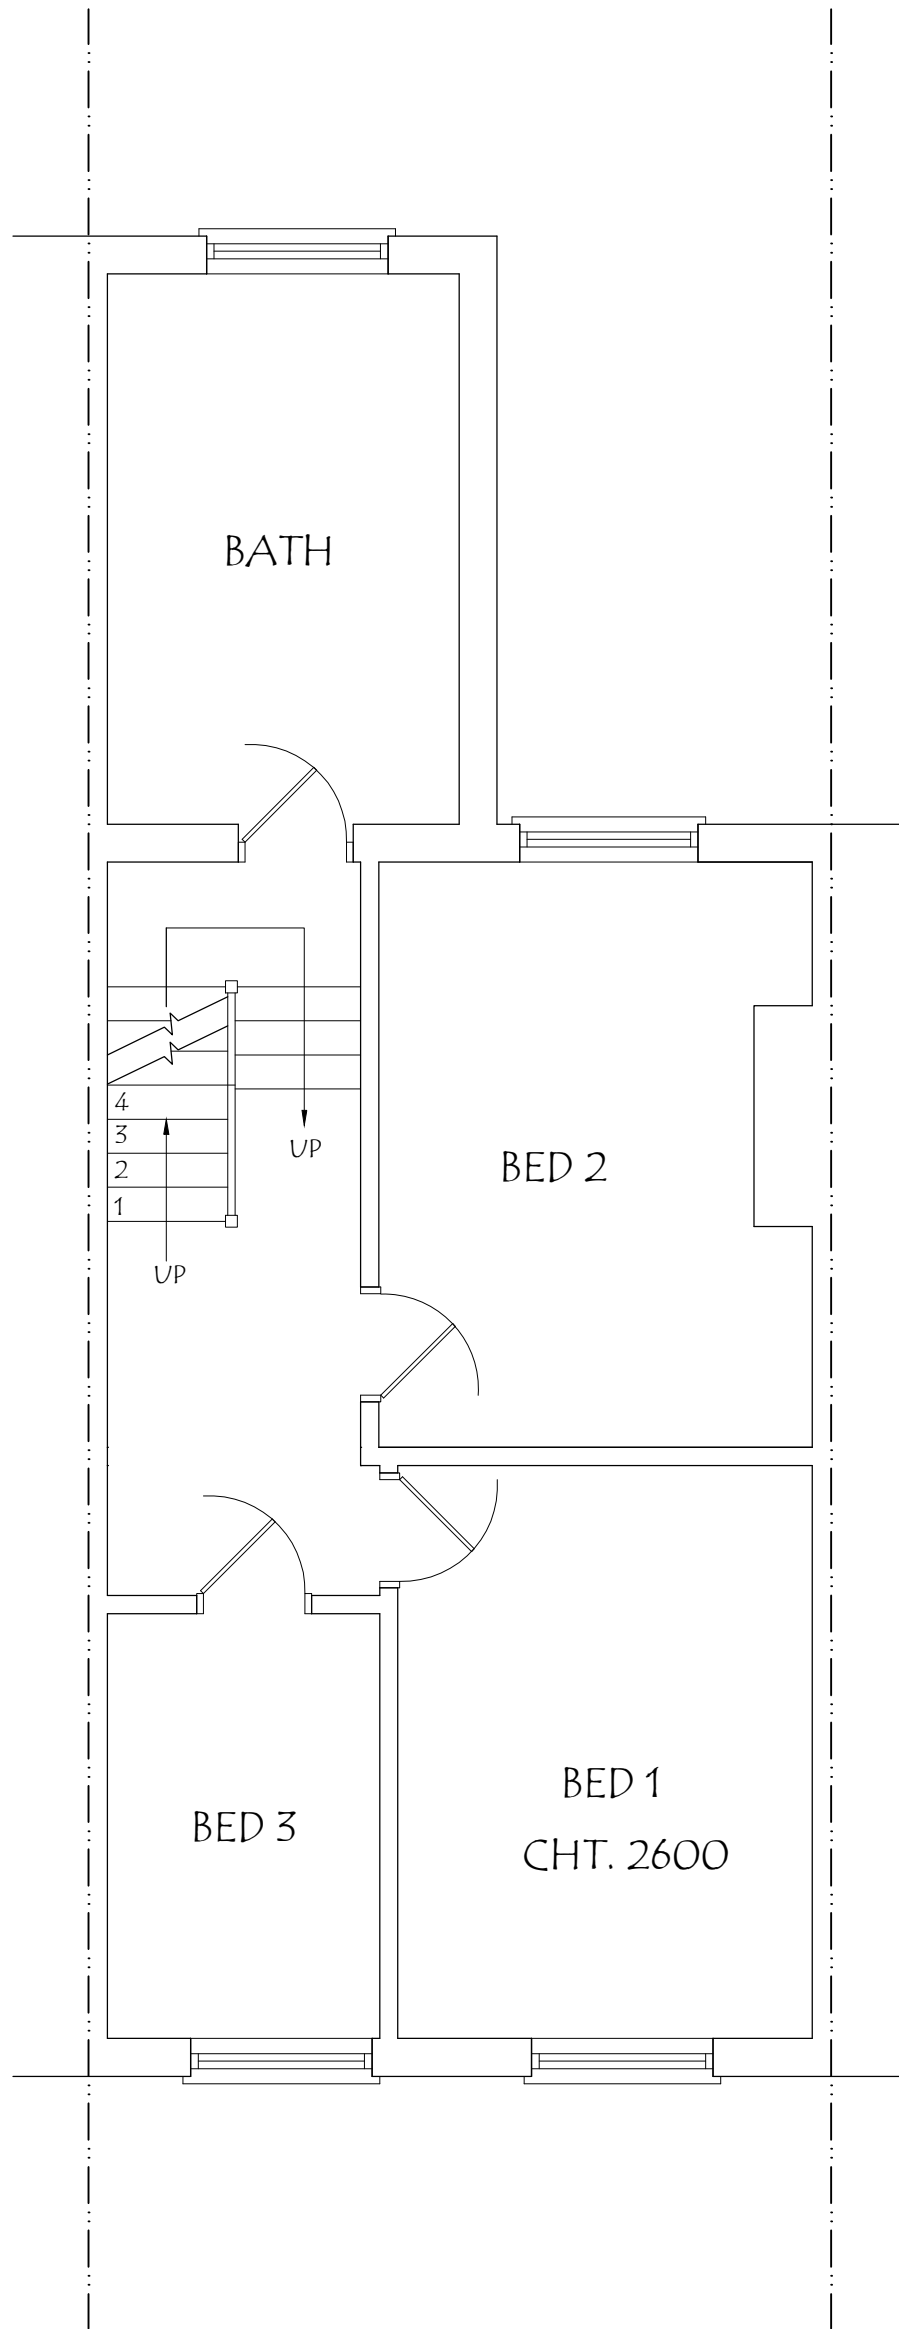

ADDRESS: 130, MOUNT PLEASANT, WEMBLEY, HAO 1UE.	DRAWING TITLE: PROPOSED FIRST FLOOR PLAN		DATE: 15/06/2021
	DRG. NO. - 05	REV:	SCALE - 1: 50
			DRG. PAPER SIZE: A3

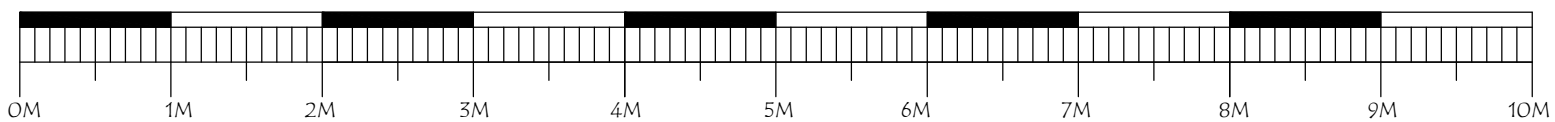

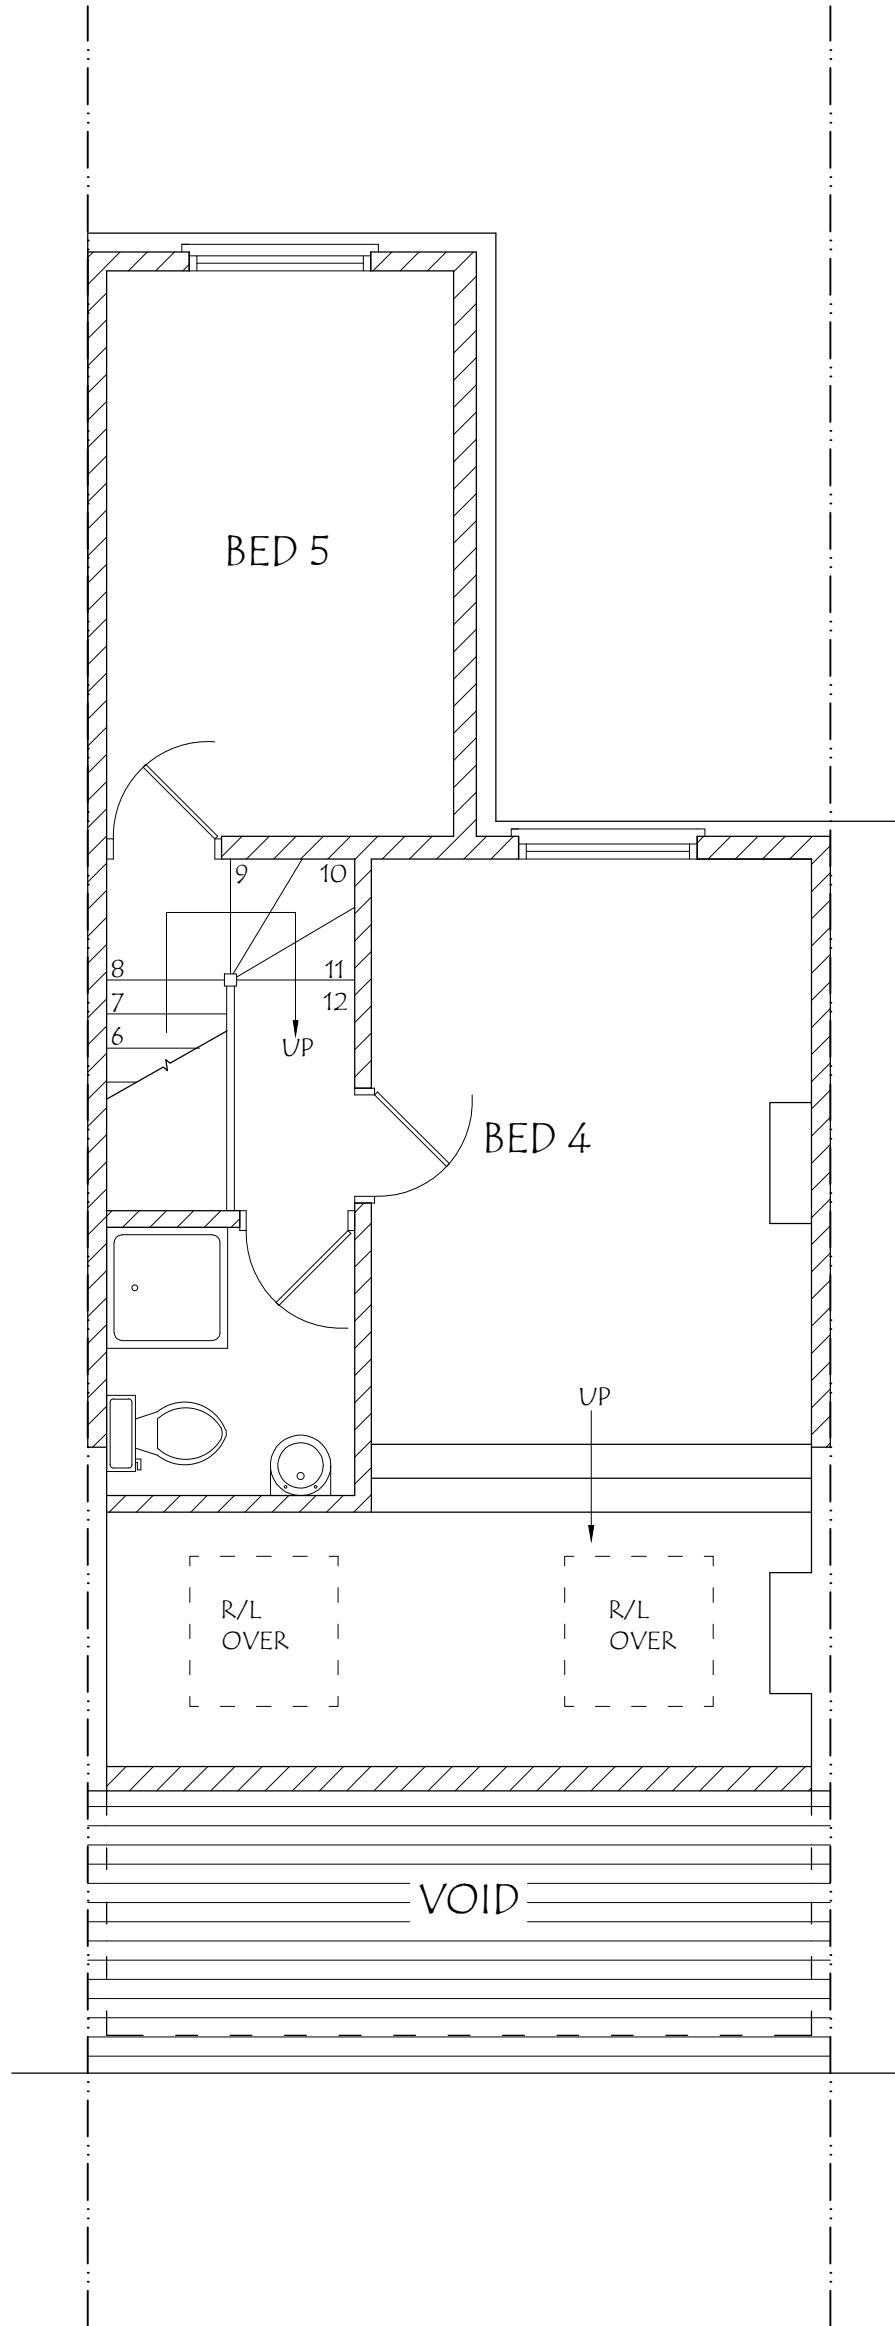

ADDRESS: 130, MOUNT PLEASANT, WEMBLEY, HAO 1UE.	DRAWING TITLE: PROPOSED SECOND FLOOR PLAN	DATE: 15/06/2021
DRG. NO. - 06	REV:	SCALE - 1: 50
		DRG. PAPER SIZE: A3

