


Existing Elevations 1:100

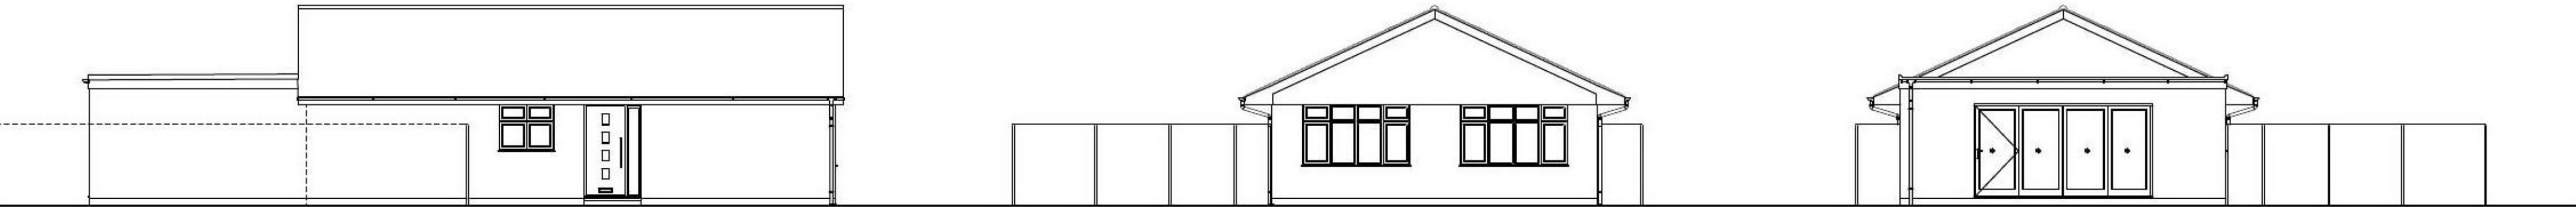


Side Elevation

Front Elevation

Rear Elevation

Proposed Elevations 1:100

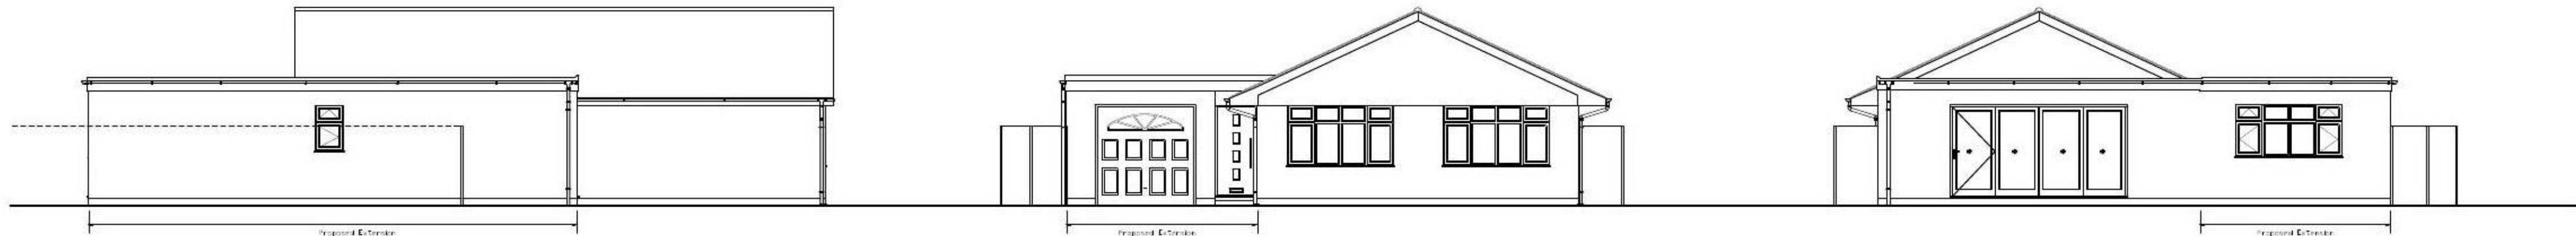

Side Elevation

Front Elevation

Rear Elevation

The Site



Site Location Plan 1:1250

Proposed Extension



Block Plan 1:500

Existing Parking

Existing Parking

- Rev A : Internal layout amended June 21
- NOTES:-
1. The Contractor must ensure that the works are carried out in accordance with the stamped Building Control Approved drawings- if in doubt ask
  2. Contractor is responsible for checking all dimensions before making decisions reliant upon them before work commences and materials ordered.
  3. Any discrepancies to be reported to Architect before work commences and materials ordered.
  4. Any works carried out before Building Regulations Plan certificate Approval is obtained are carried out at your own risk.
  5. Drawings to be read in conjunction with approved structural calculations.
  6. Drawings to be read in conjunction with approved planning drawings and no work is to commence on site until all planning conditions are approved.
  7. If in doubt ask.

CFL

Planning & Building Design Ltd

Clive Long  
46 Marine Parade West  
Clacton-on-Sea  
Essex  
CO15 1NB

Project  
Proposed Extension  
1 Woolner Road  
Clacton-on-Sea  
ESSEX

Drawing Title  
Planning Drawings

Client  
Mr & Mrs S Reeve

Scale	Drawing no.	Status	Date	Revision
As Shown	01	Provisional	June 21	A