







**Notes:**  
 All dimensions are to structural elements/openings, not finished surface, unless otherwise stated.

- Drawing Key:**
-  Existing structure
  -  Line of previous extension
  -  Proposed structure
  -  Demolition

- Material Key:**
- 1 Proposed double glazed bi-folding doors.  
- Timber; colour to match existing.
  - 2 Proposed double glazed doors to replace existing windows.  
- Timber; colour to match existing.
  - 3 Proposed double glazed doors, with sidelights, to replace existing window.  
- Timber; colour to match existing.
  - 4 Proposed oak porch with slate roof.
  - 5 Proposed timber lintel; painted white to match existing.
  - 6 Log Burner Flue.  
- Black metal.

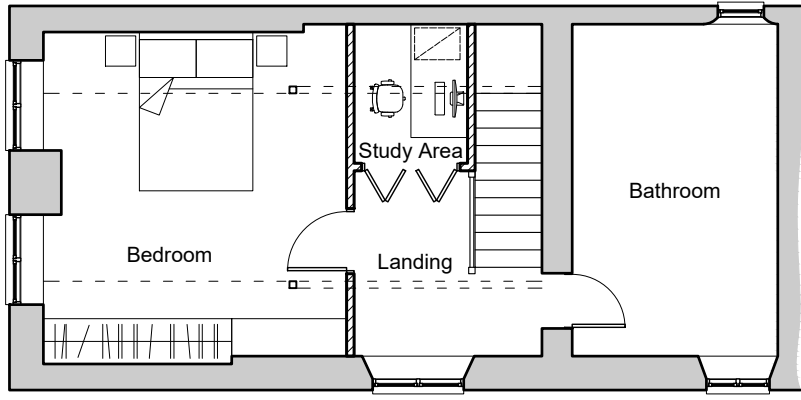

First Floor Plan

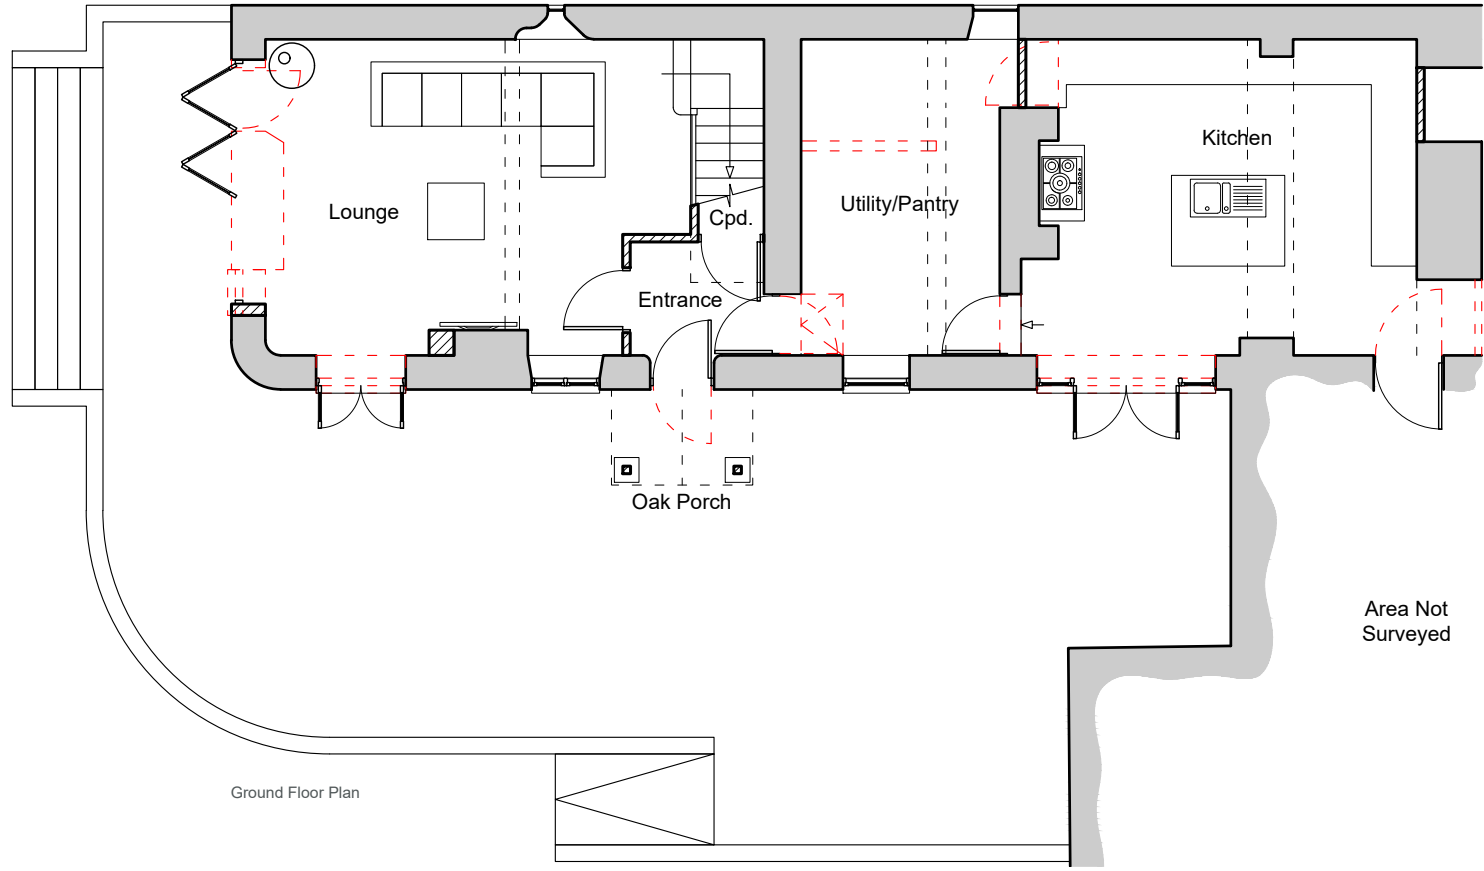

Ground Floor Plan



North-west Elevation



South-west Elevation

Rev	Date	Details	Drawn	Checked
01	16.07.2021	Planning drawing issue	AJS	JHF

**SCROXTON & PARTNERS**

Northampton - 01933 698 001  
 northampton@scroxtonandpartners.co.uk  
 London - 0203 745 8018  
 london@scroxtonandpartners.co.uk

Client:  
 Charlotte Clarke & Kris Saville

Project Name:  
 132 Main Road

Site Address:  
 132 Main Road  
 Wilby | Northants  
 NN8 2UE

Drawing Number:  
 1333 SAP V1 XX DR A 10110 SO  
 Revision:  
 01

Drawing Title:  
 Proposed Plans & Elevations  
 Volume:  
 V1

Project Lead:  
 NRS  
 Stage:  
 3  
 Project Phase:  
 Planning

Scale:  
 1:100  
 Paper:  
 A3  
 1m | 2m | 3m | 4m

Only agreed dimensions are to be taken from this drawing. All dimensions are to be checked on site before any work is put in hand. If in doubt, ask. This drawing must be read in conjunction with all other relevant project drawings, schedules and specifications as listed on the most recent Scroxton & Partners drawing issue sheet. This drawing may not be copied, reproduced, or used in any way without prior written permission from one of the Scroxton & Partners team. Attempting to use any information provided by Scroxton & Partners for purposes other than that agreed may incur further fees or litigation. © Copyright Scroxton & Partners

