




TYPICAL SECTION X -X 1:50

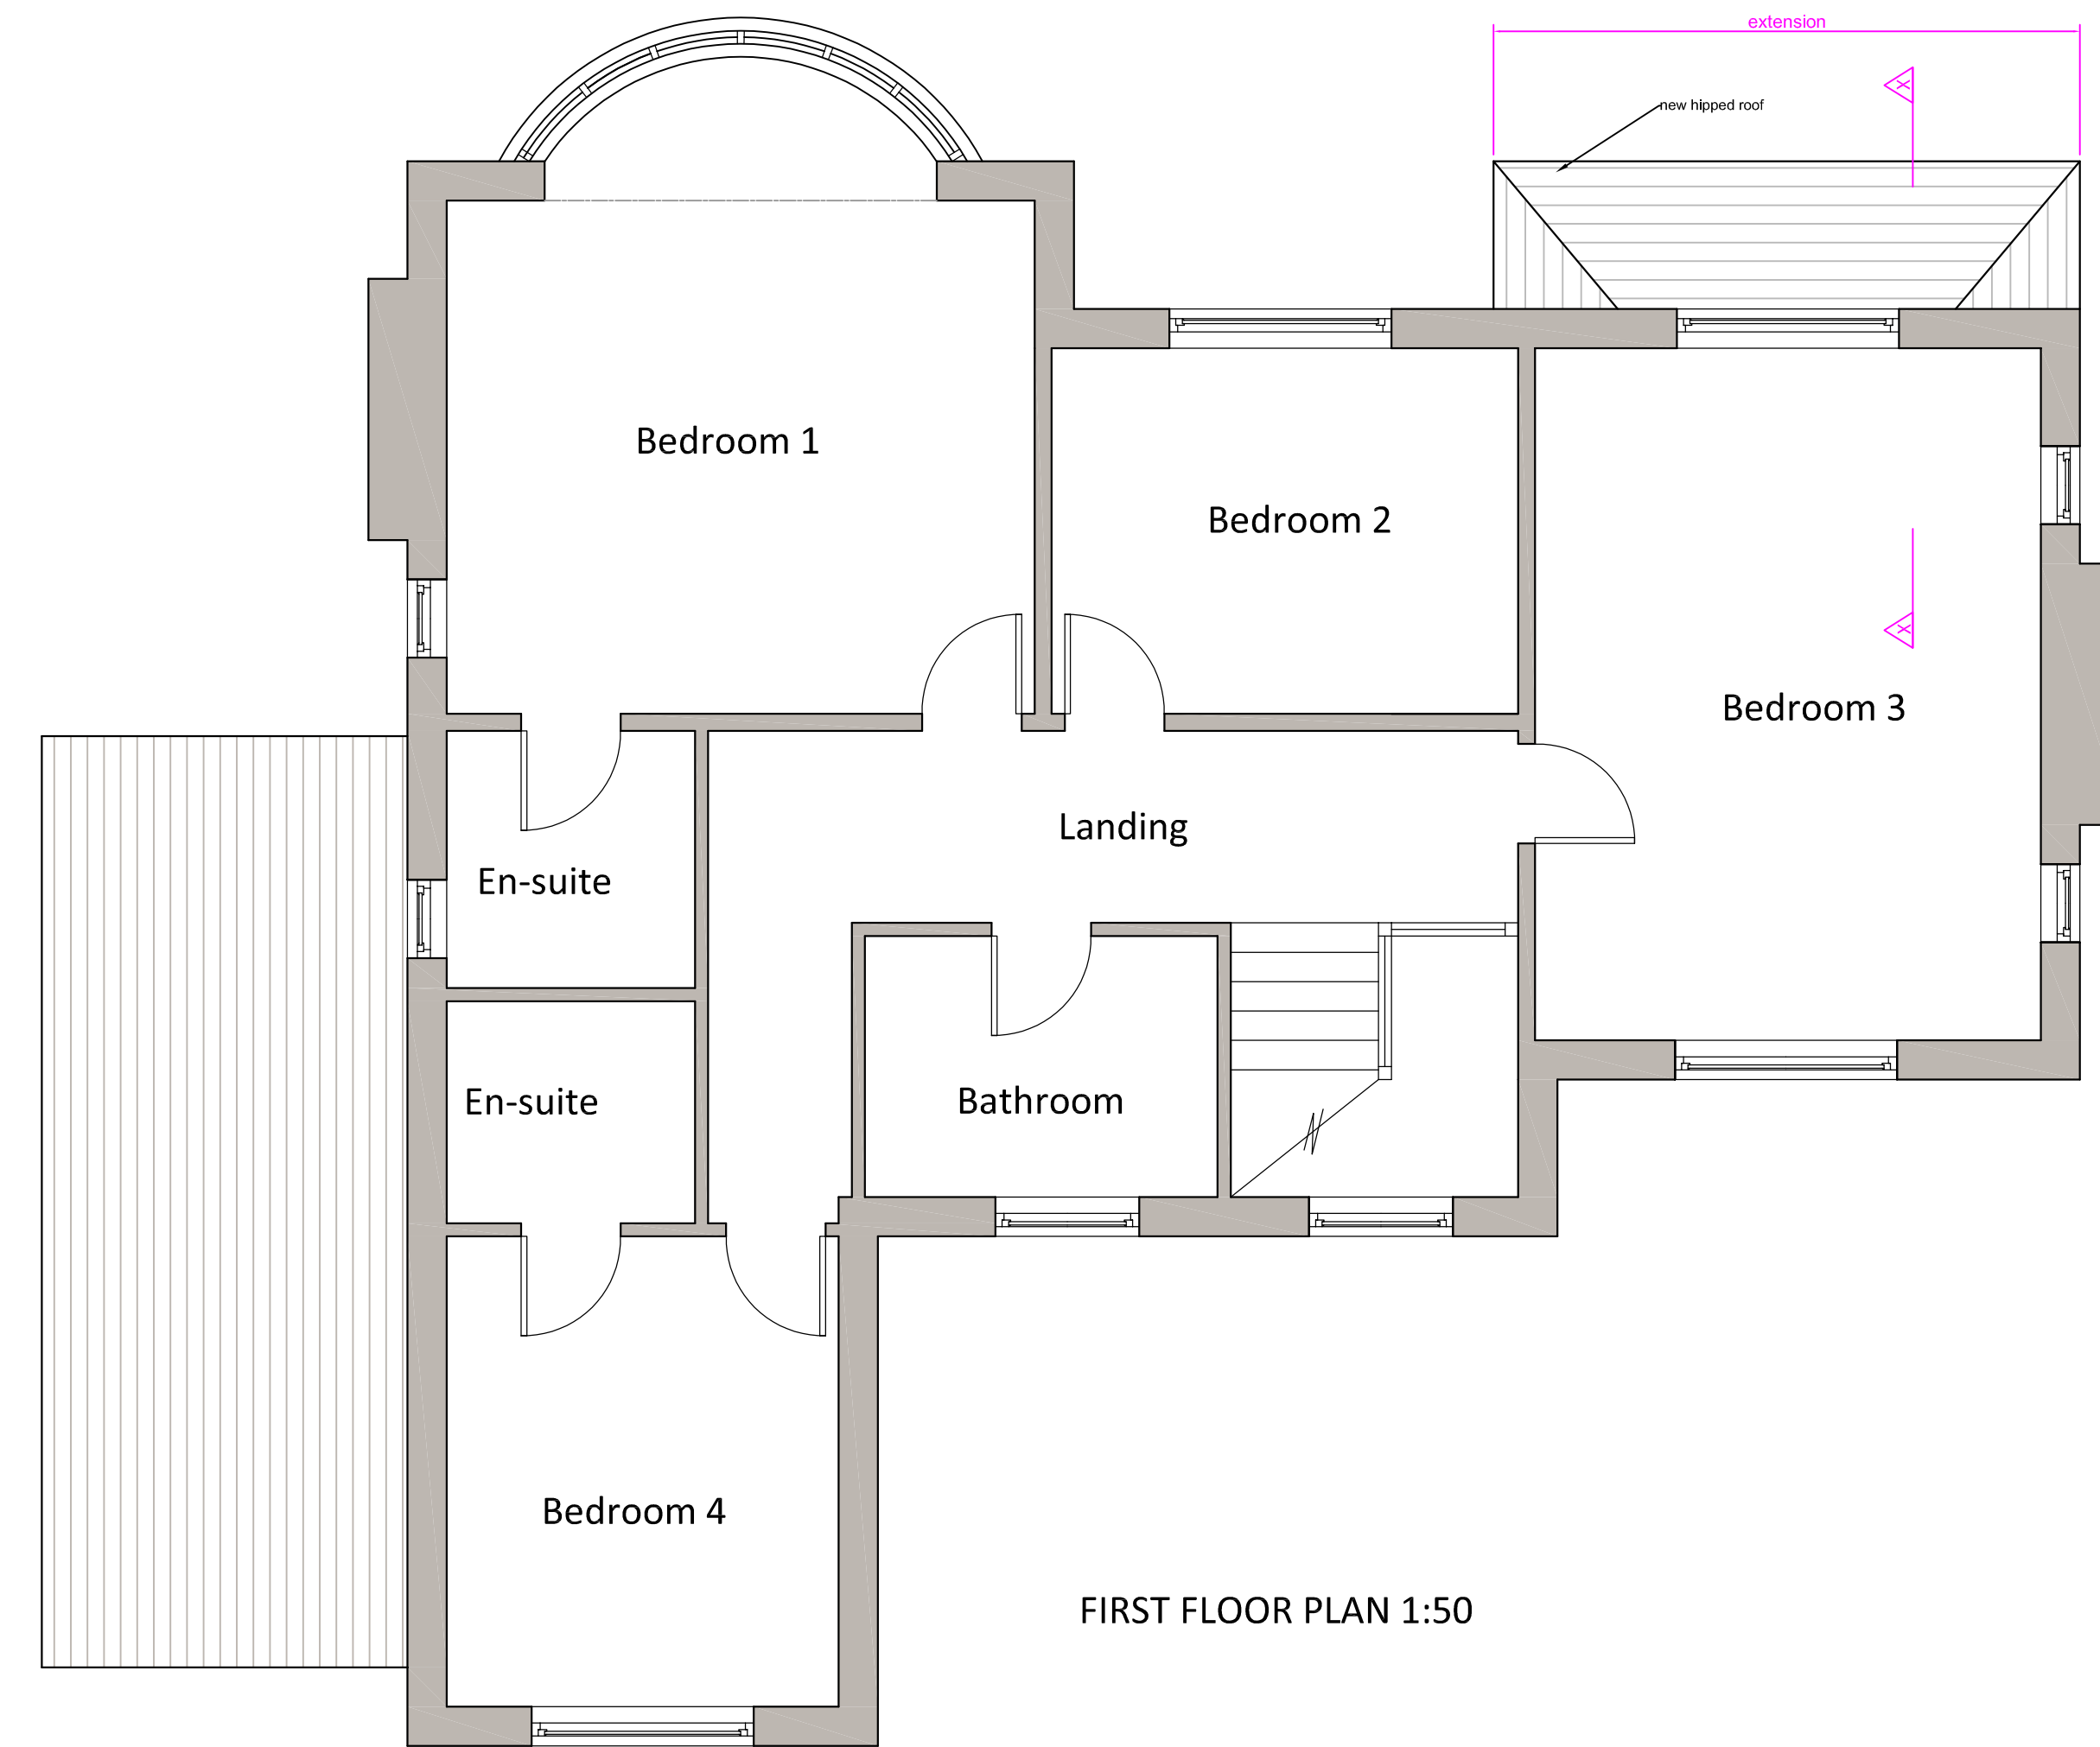


FIRST FLOOR PLAN 1:50

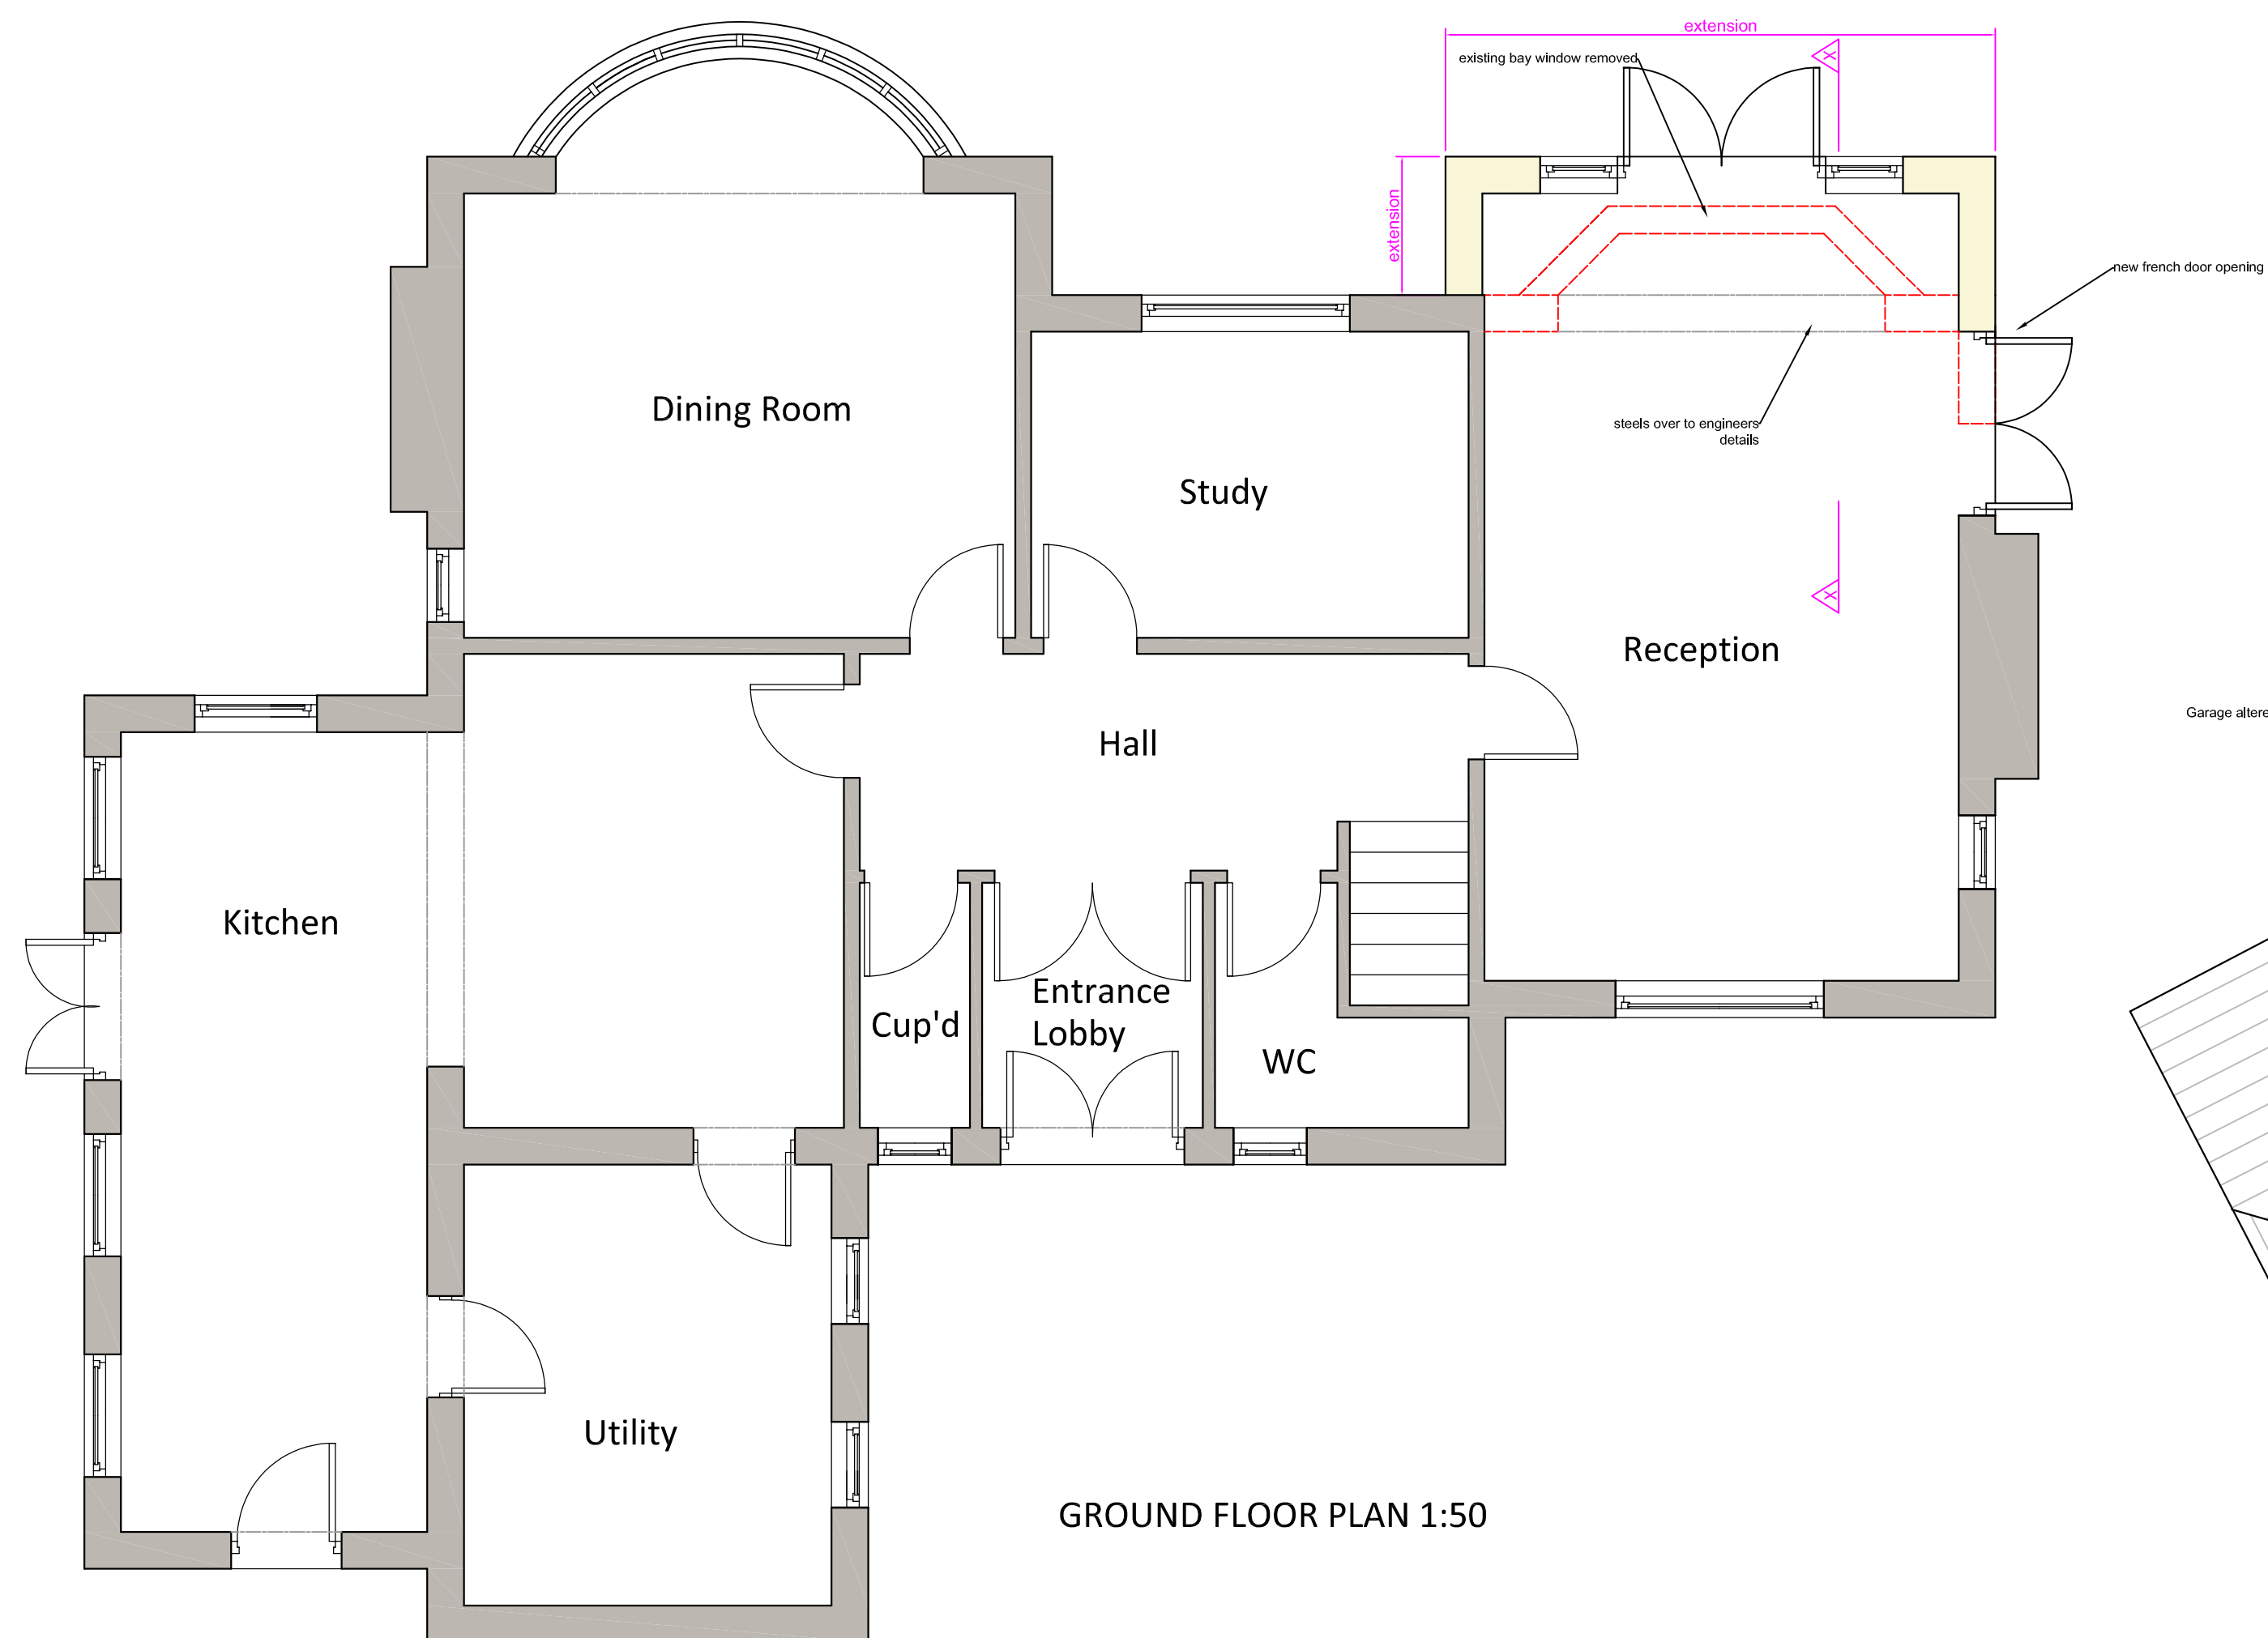

GROUND FLOOR PLAN 1:50

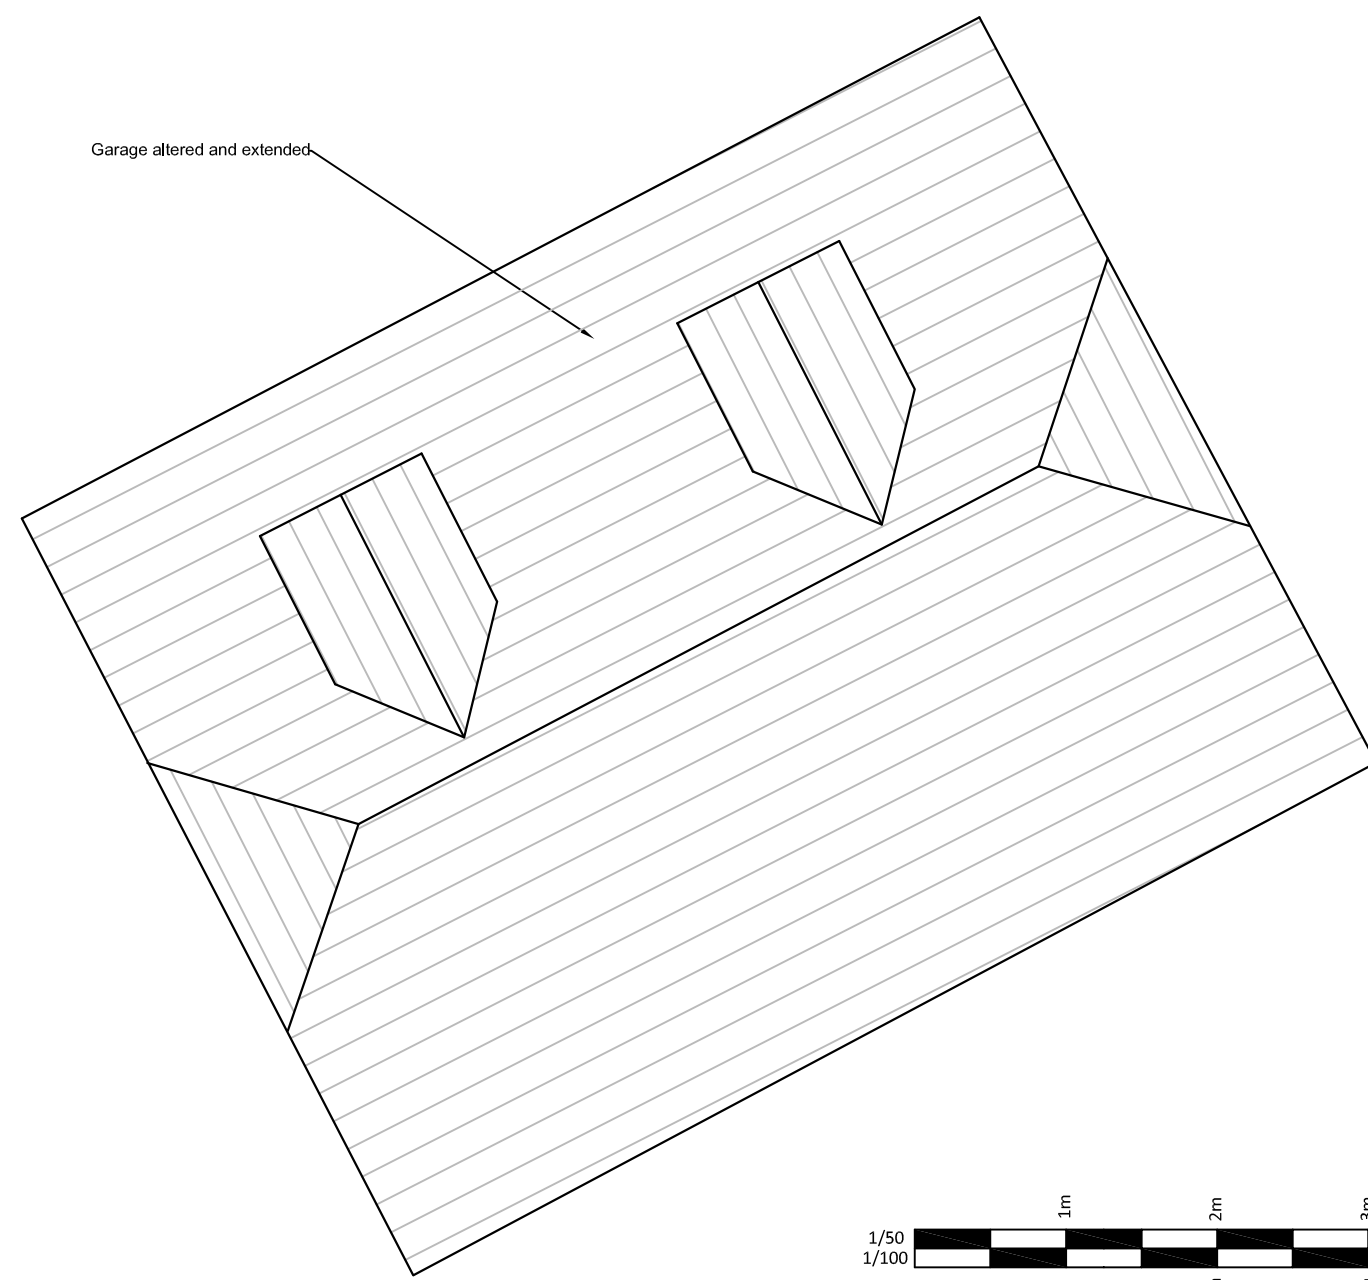

Garage altered and extended

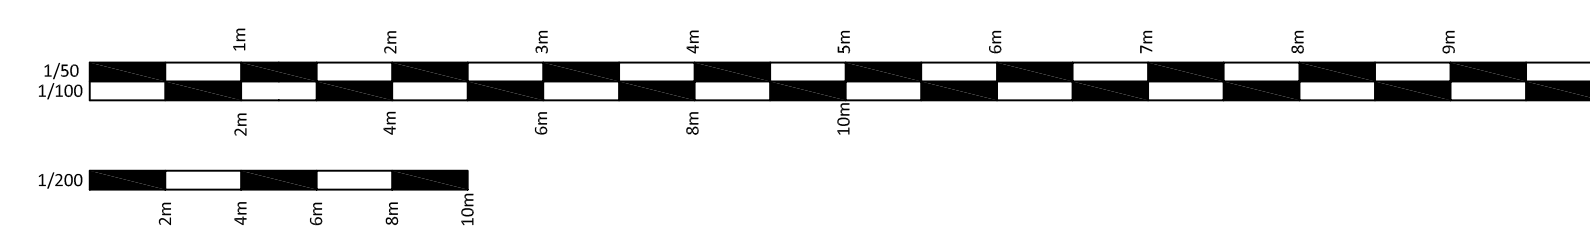

- NOTES:
1. Figured dimensions to be taken in preference to scaled dimensions.
 2. Large scaled drawings to be taken in preference to small scale.
 3. Critical dimensions to be taken from site.
 4. If in doubt, the contractor must ask for clarification.

Revisions:

A	30 June 2021 - drawing amended following feedback from client
B	2 July 2021 - French doors added to rear
C	20 July 2021 - Block plan annotated & scale bars updated as requested by validation team

AL ASSOCIATES
 CHARTERED SURVEYORS & ARCHITECTURAL DESIGNERS
 Bowman House, Whitehill Lane, Royal Wootton Bassett, Wilts, SN4 7DB
 T: 01793 686118 E: info@alassociatesltd.co.uk

Client:	Mr & Mrs A Marsh		
Title:	Proposed Floor Plans		
Site:	9 Sarsen Close, Swindon SN1 4LA		
Drawing No:	21-016-05	Rev:	c
Scale:	as stated @ A1		

