
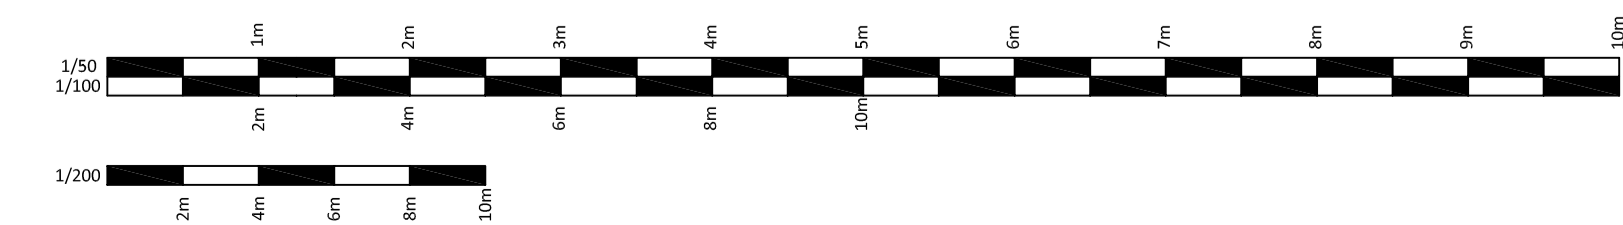
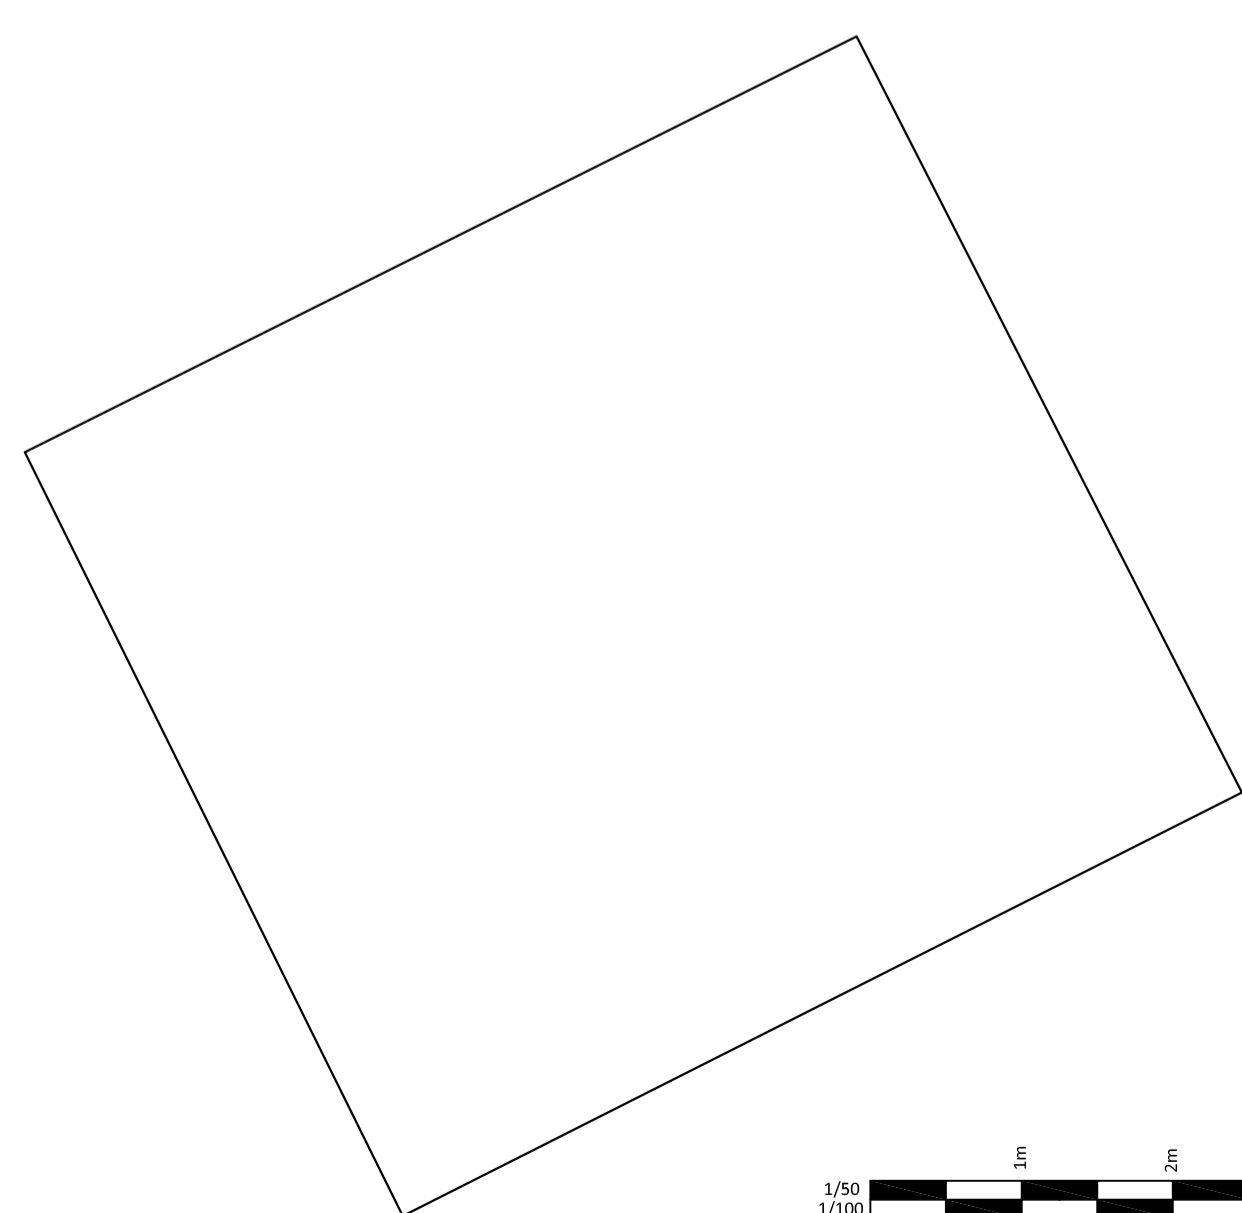
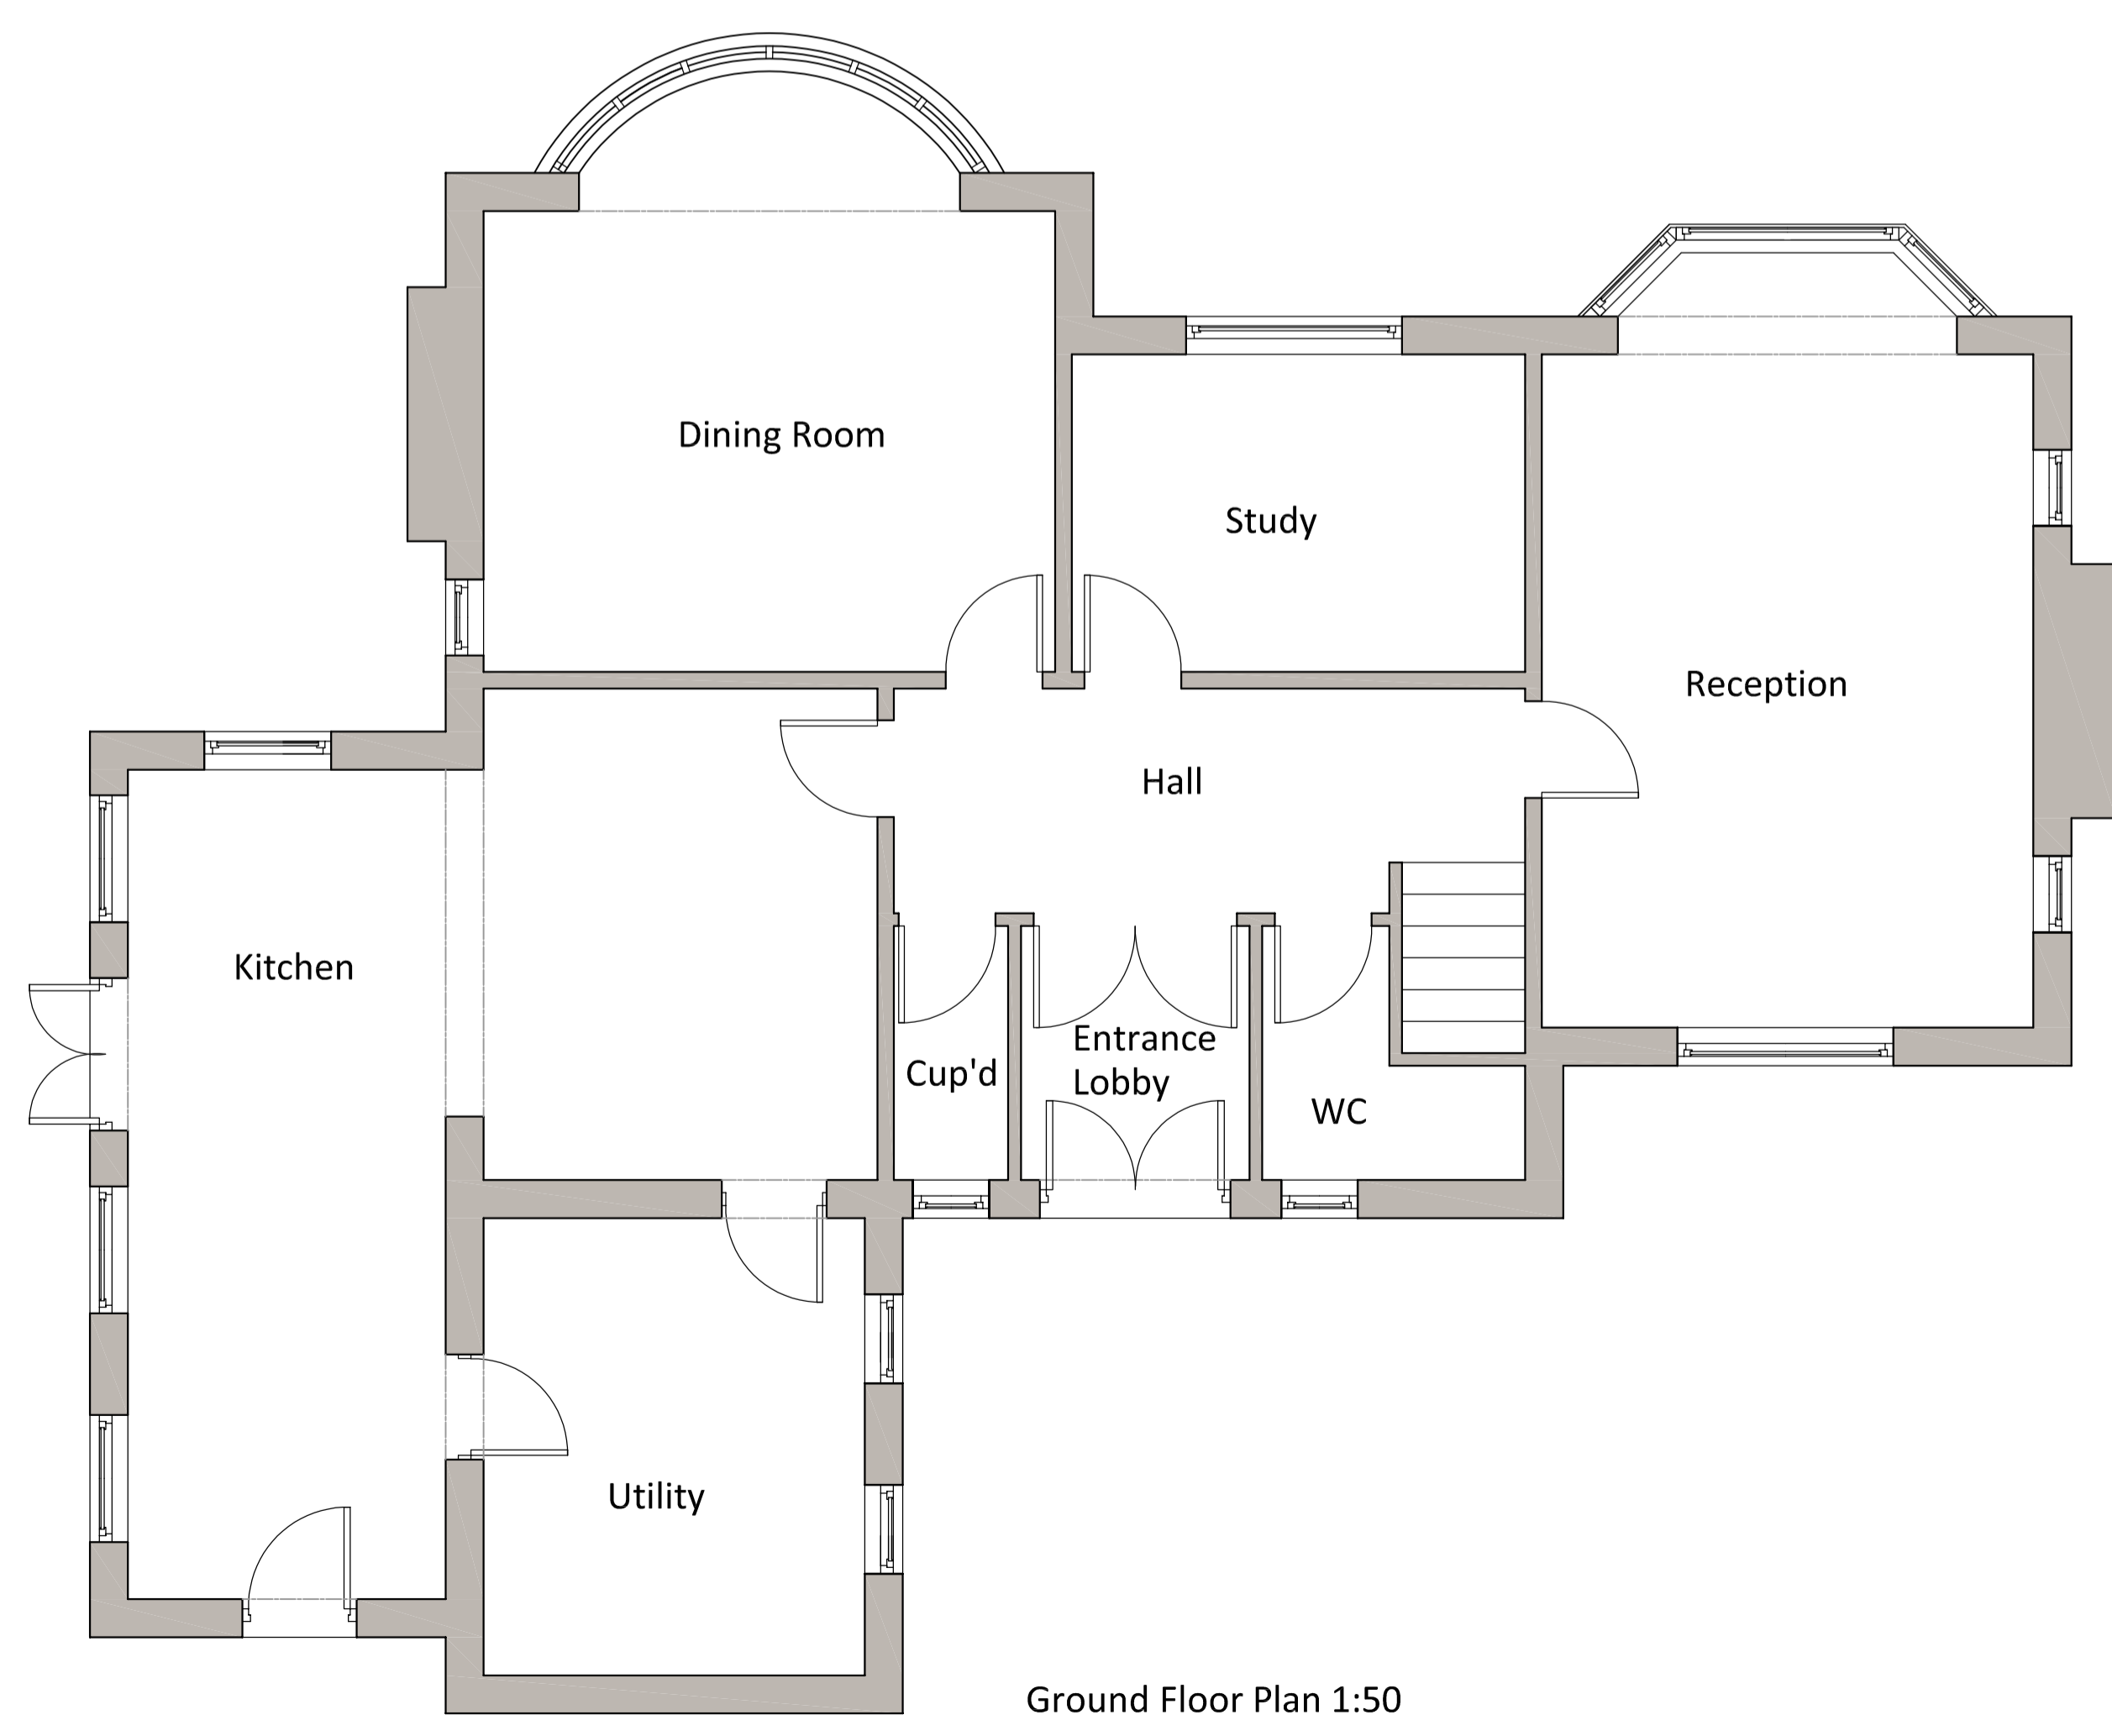


NOTES:  
 1. Figured dimensions to be taken in preference to scaled dimensions.  
 2. Large scaled drawings to be taken in preference to small scale.  
 3. Critical dimensions to be taken from site.  
 4. If in doubt, the contractor must ask for clarification.

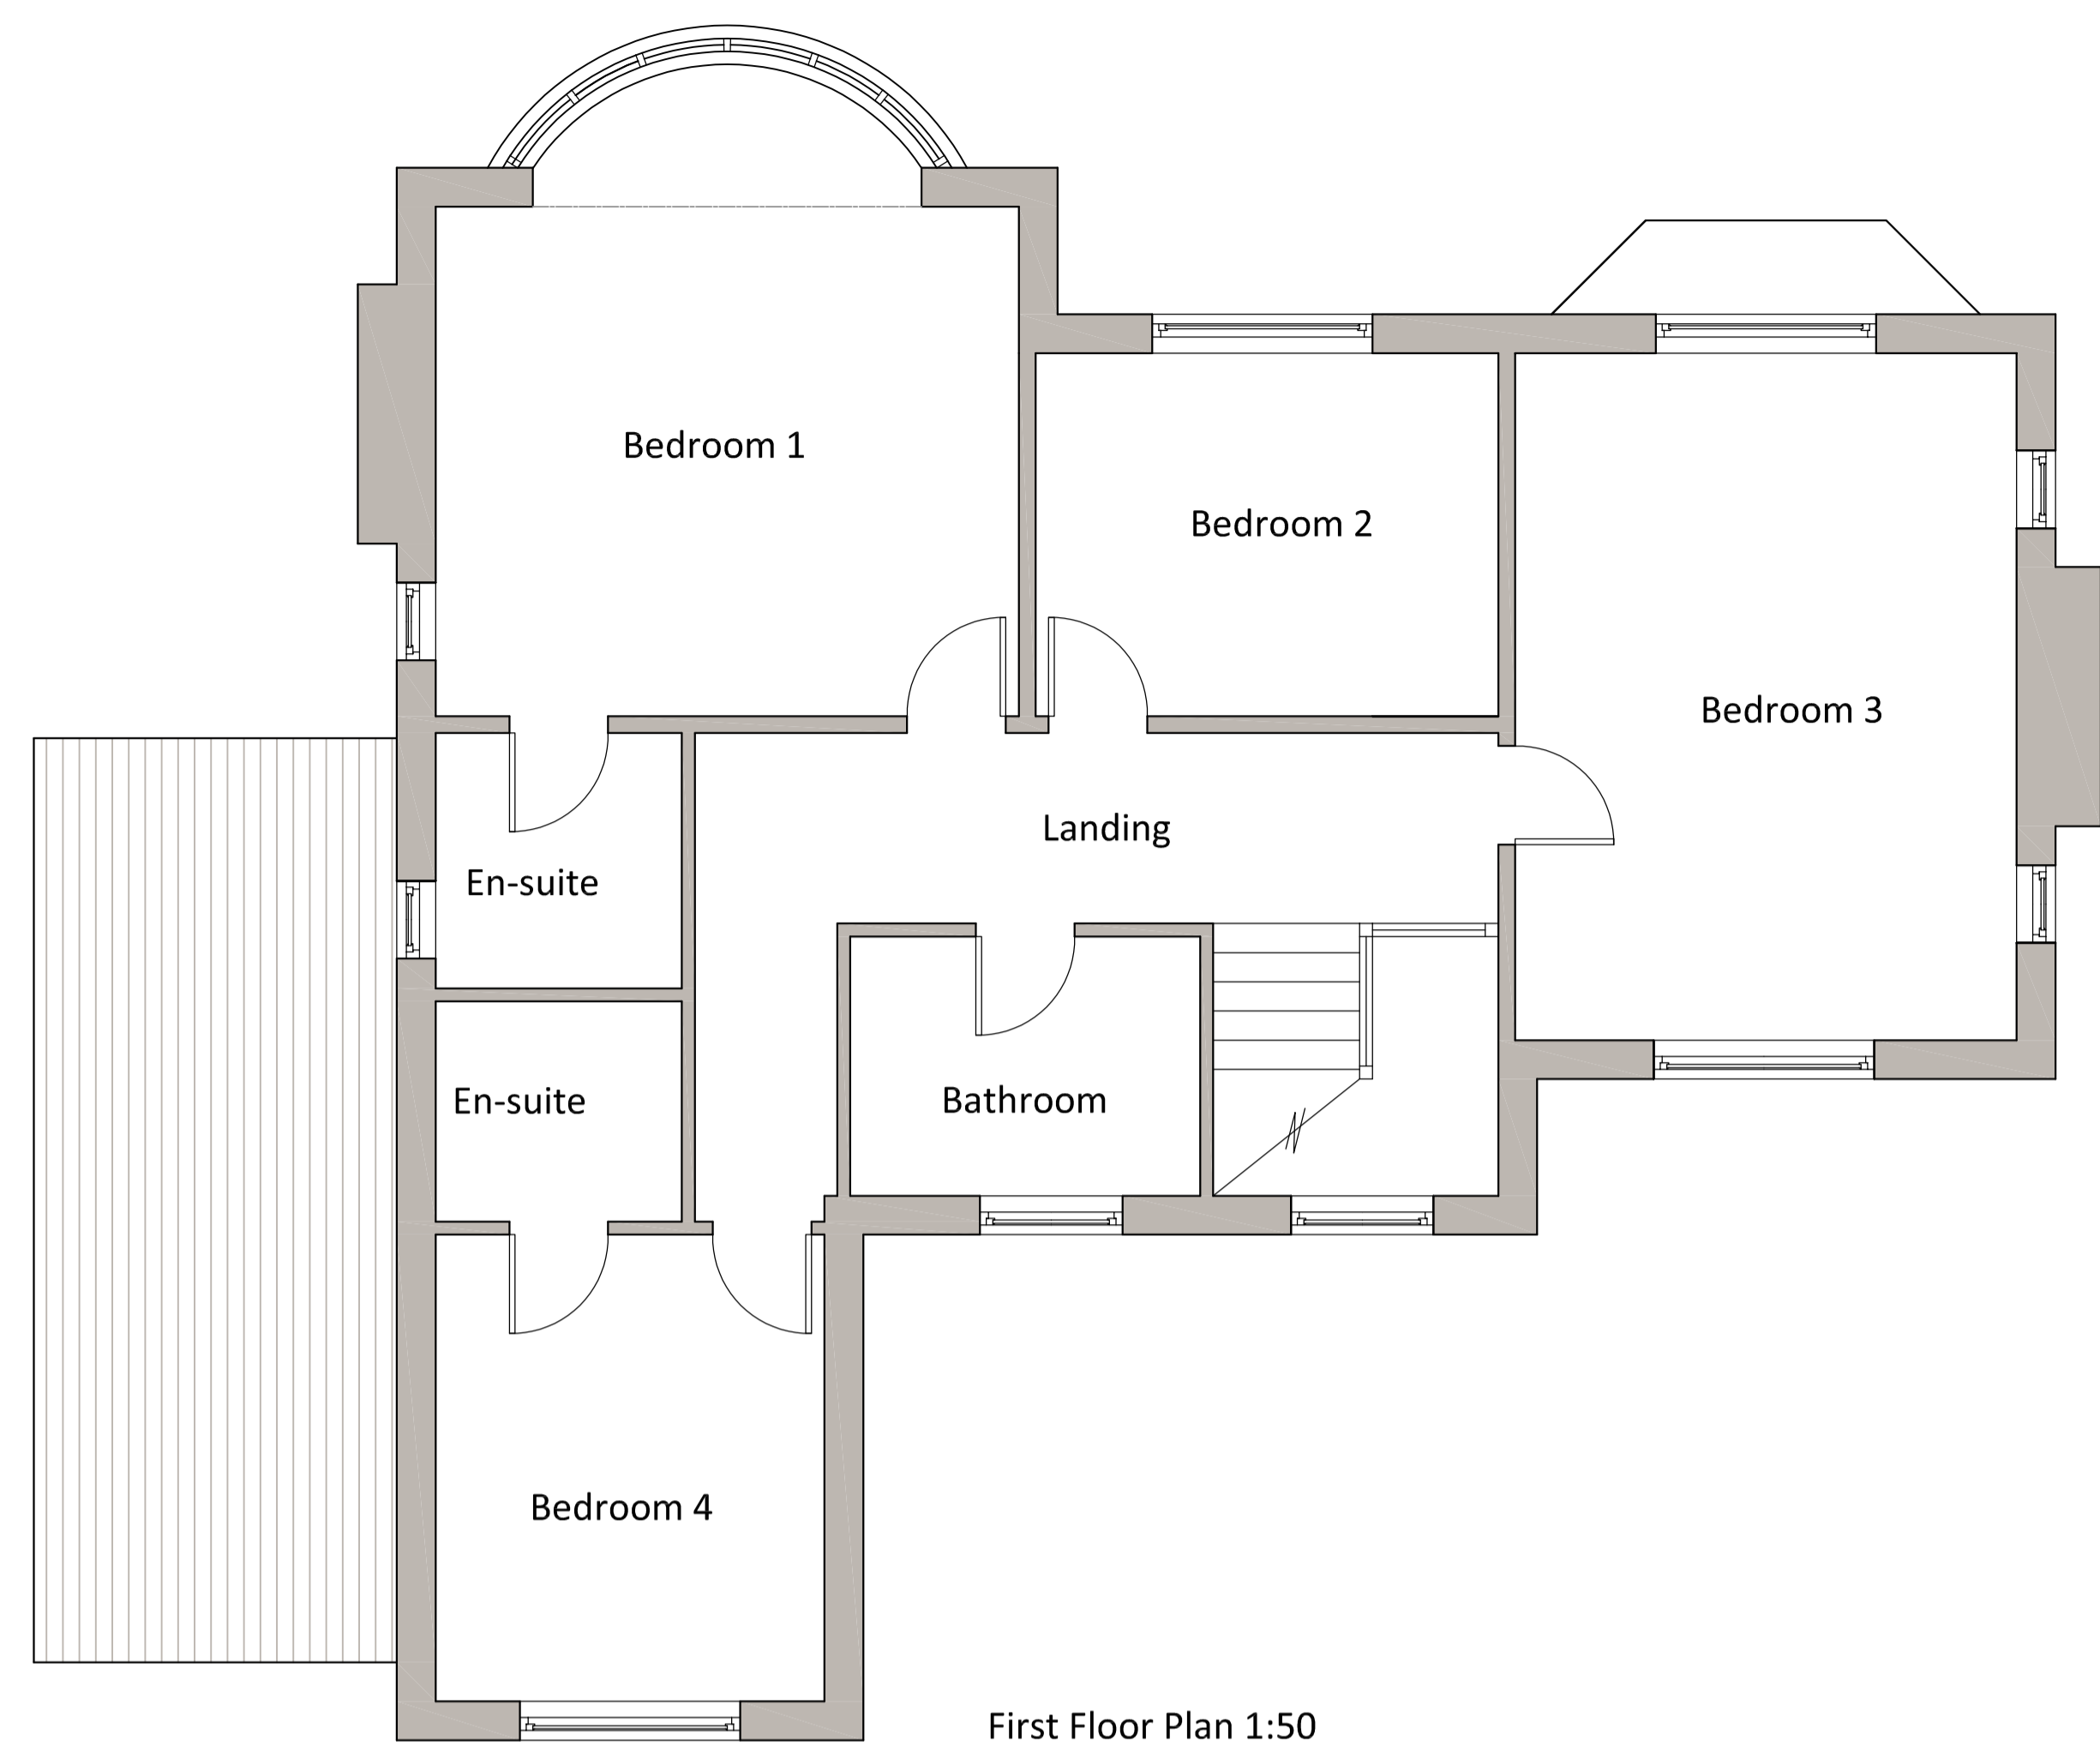

Revisions:

A	20 July 2021 - Scale bar updated as requested by validation team

**AL ASSOCIATES**  
 CHARTERED SURVEYORS & ARCHITECTURAL DESIGNERS  
 Bowman House, Whitehill Lane, Royal Wootton Bassett, Wilts, SN4 7DB  
 T: 01793 686118 E: info@alassociatesltd.co.uk

Client:	Mr & Mrs A Marsh		
Title:	Survey Floor Plans		
Site:	9 Sarsen Close, Swindon SN1 4LA		
Drawing No:	21-016-02	Rev:	A
Scale:	as stated @ A1		

1/50