



NOTES:  
 1. Figured dimensions to be taken in preference to scaled dimensions.  
 2. Large scaled drawings to be taken in preference to small scale.  
 3. Critical dimensions to be taken from site.  
 4. If in doubt, the contractor must ask for clarification.

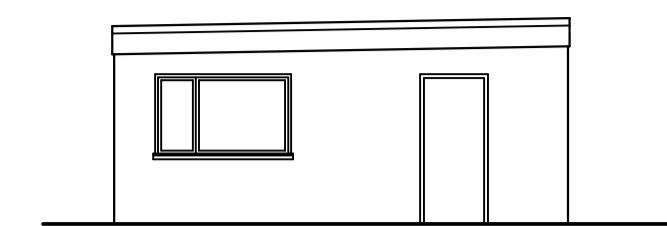


Southwest Elevation 1:100




Southeast Elevation 1:100

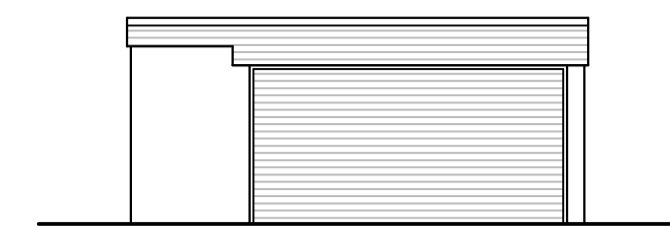




Northeast Elevation 1:100

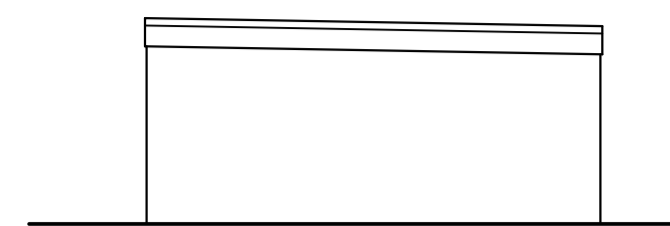

Northwest Elevation 1:100

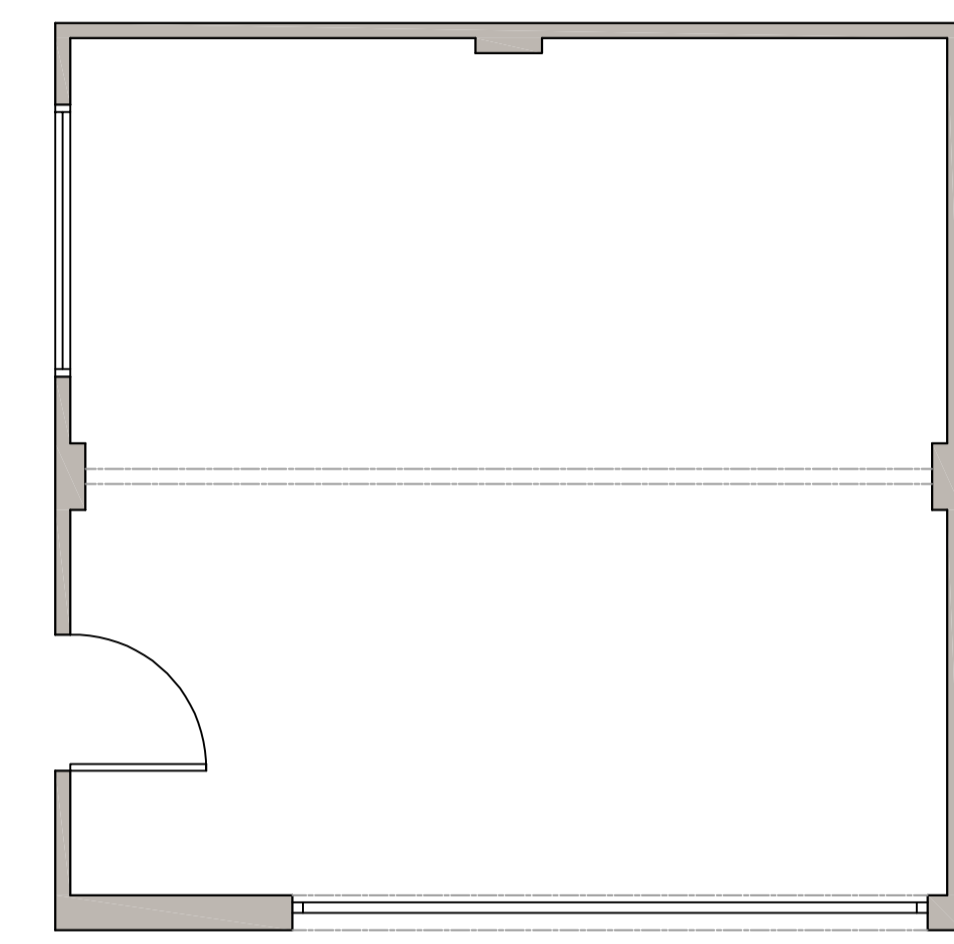

Garage Floor Plan 1:50

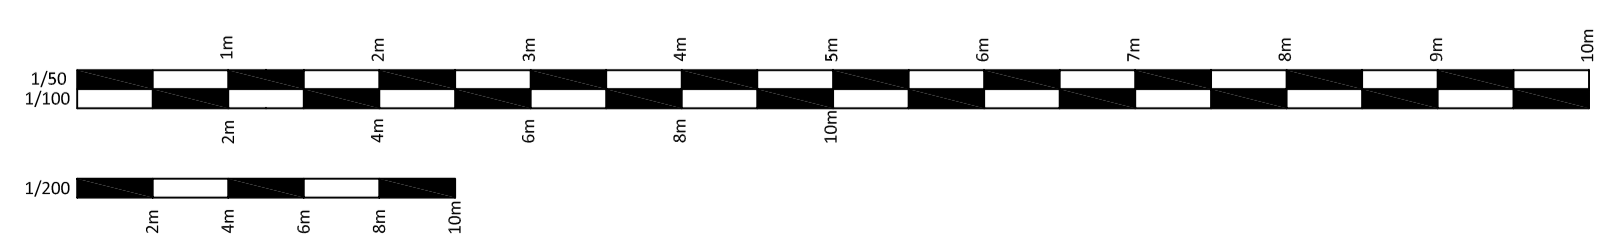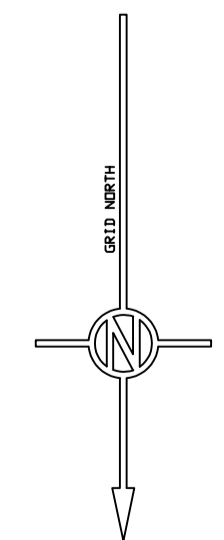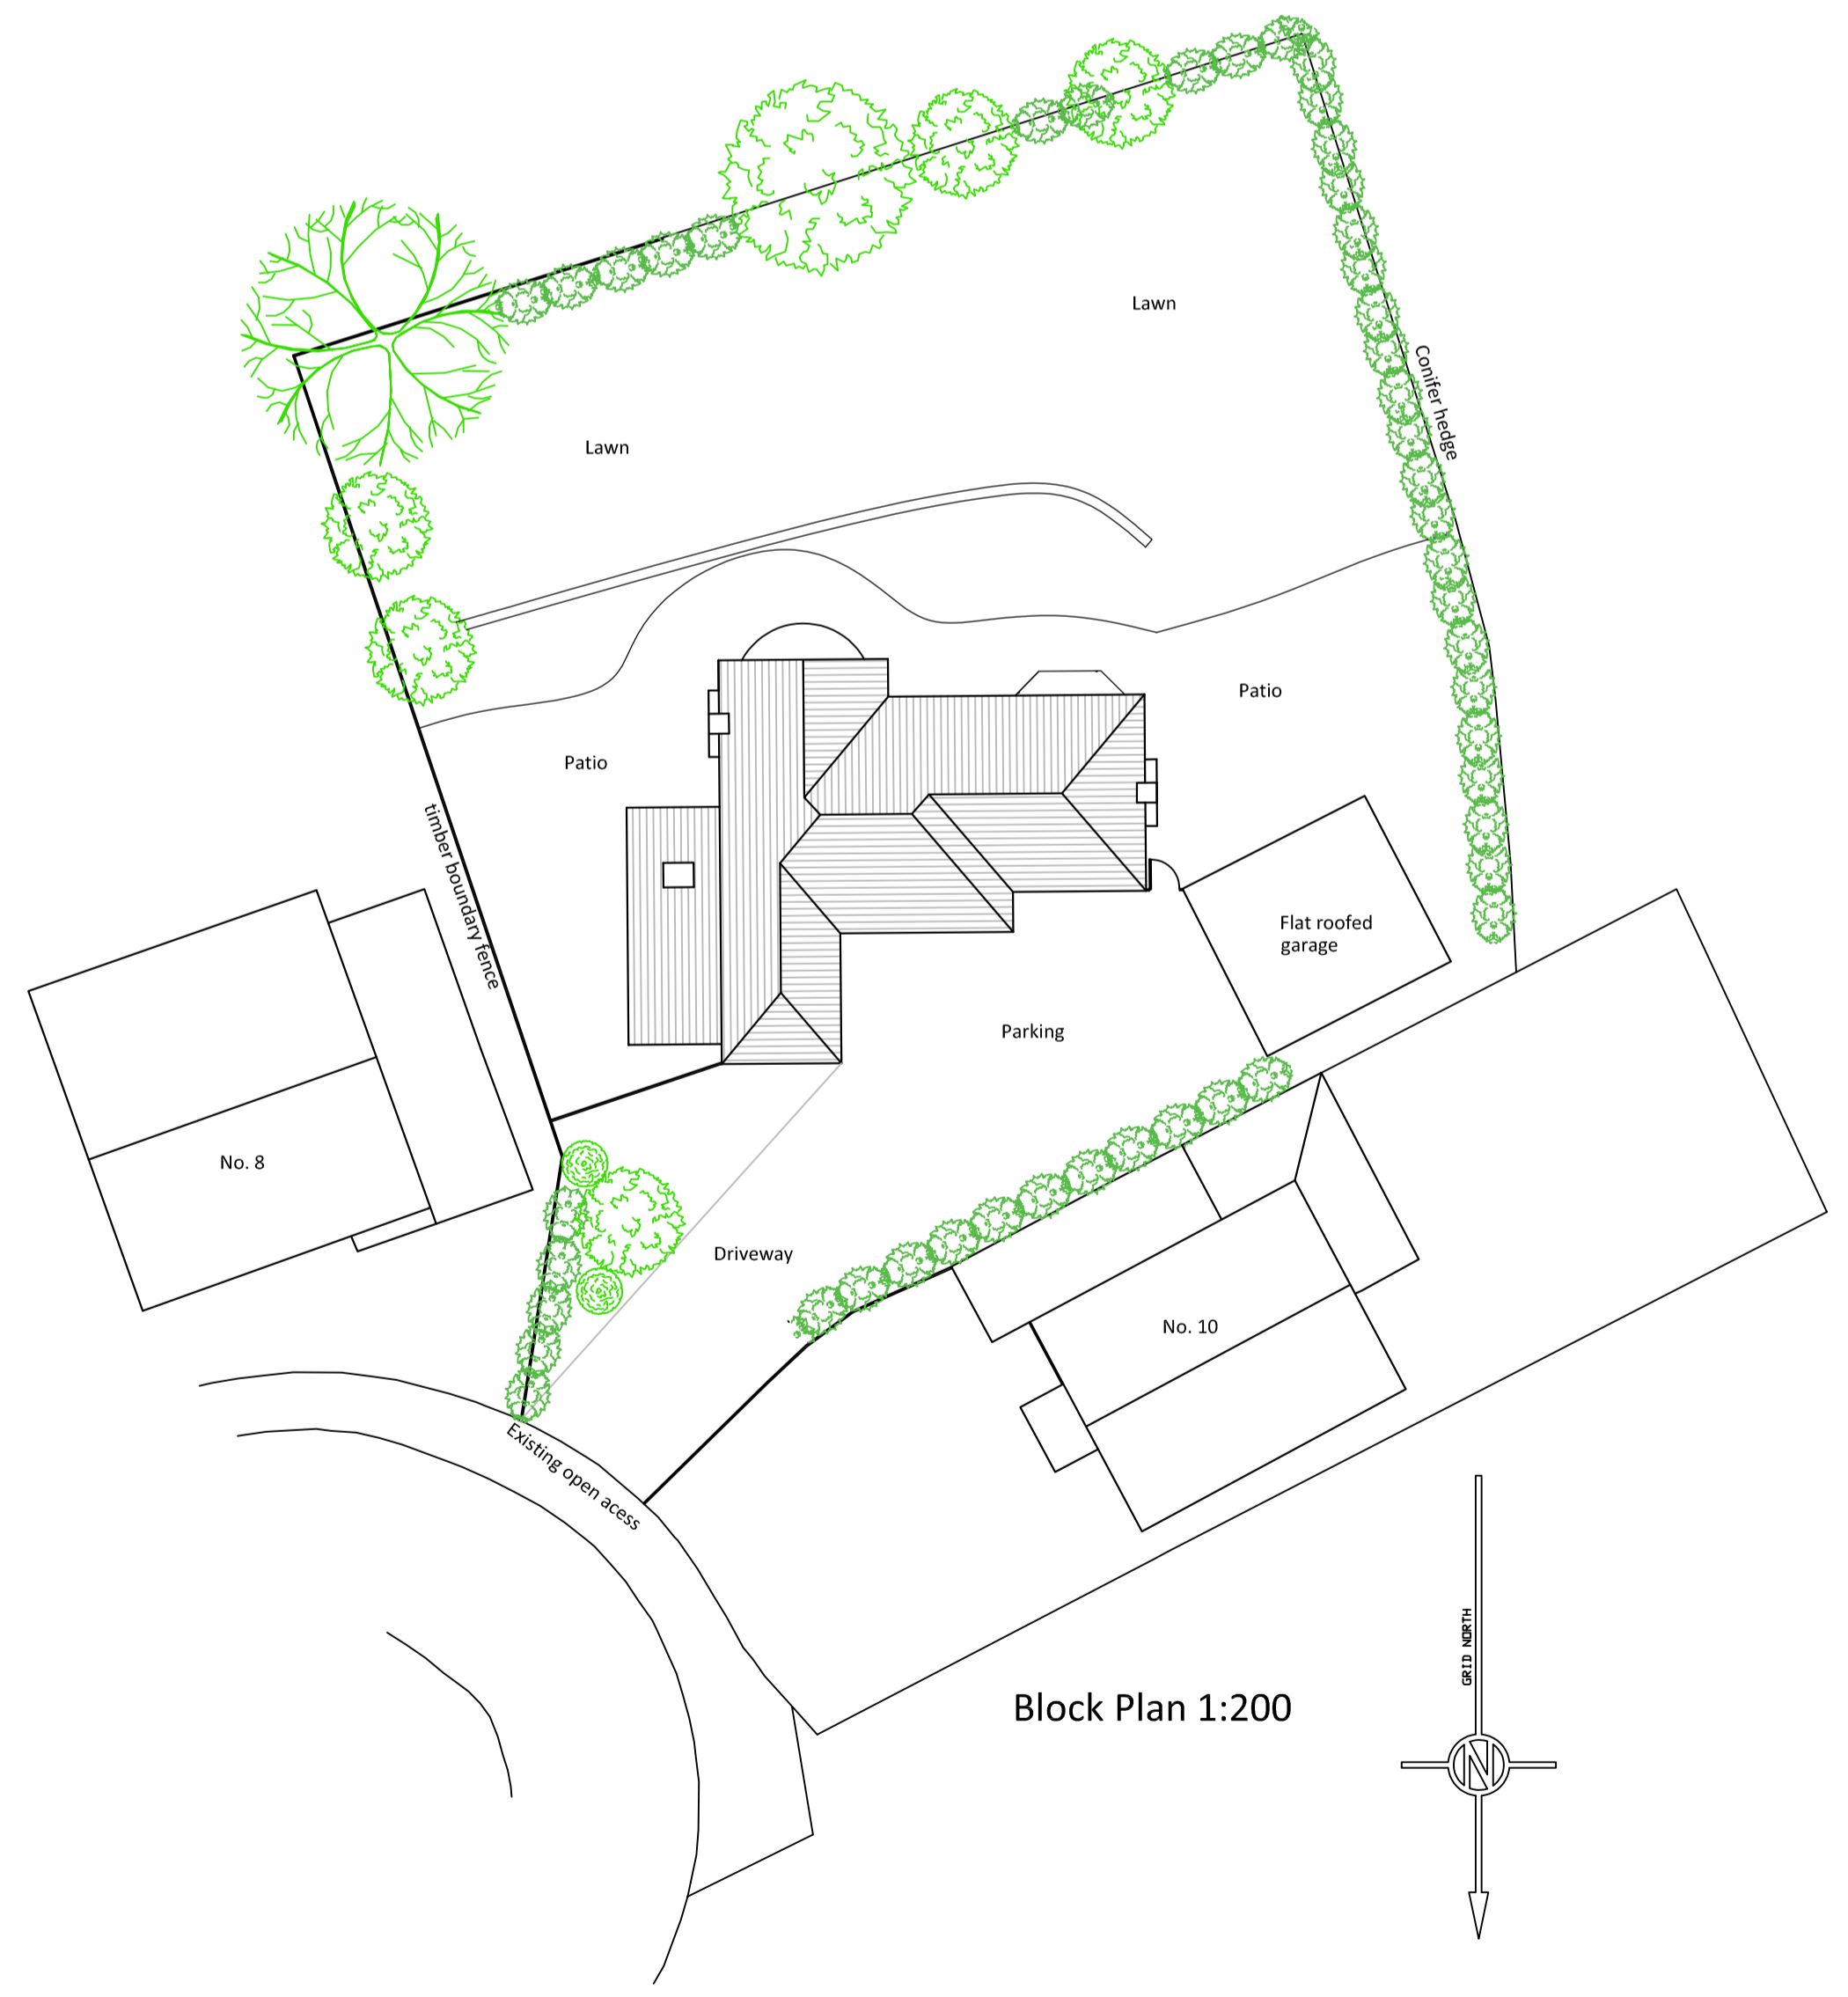

Revisions:	
A	30 June 2021 - Existing window and door added to garage
B	20 July 2021 - Block plan annotated as requested by validation team

**AL ASSOCIATES**  
 CHARTERED SURVEYORS & ARCHITECTURAL DESIGNERS  
 Bowman House, Whitehill Lane, Royal Wootton Bassett, Wilts, SN4 7DB  
 T: 01793 686118 E: info@alassociatesltd.co.uk

Client:	Mr & Mrs A Marsh		
Title:	Garage Floor Plans, Elevations & Block Plan		
Site:	9 Sarsen Close, Swindon SN1 4LA		
Drawing No:	21-016-03	Rev:	B
Scale:	as stated @ A1		

