



North Elevation 1:100




East Elevation 1:100



South Elevation 1:100




West Elevation 1:100

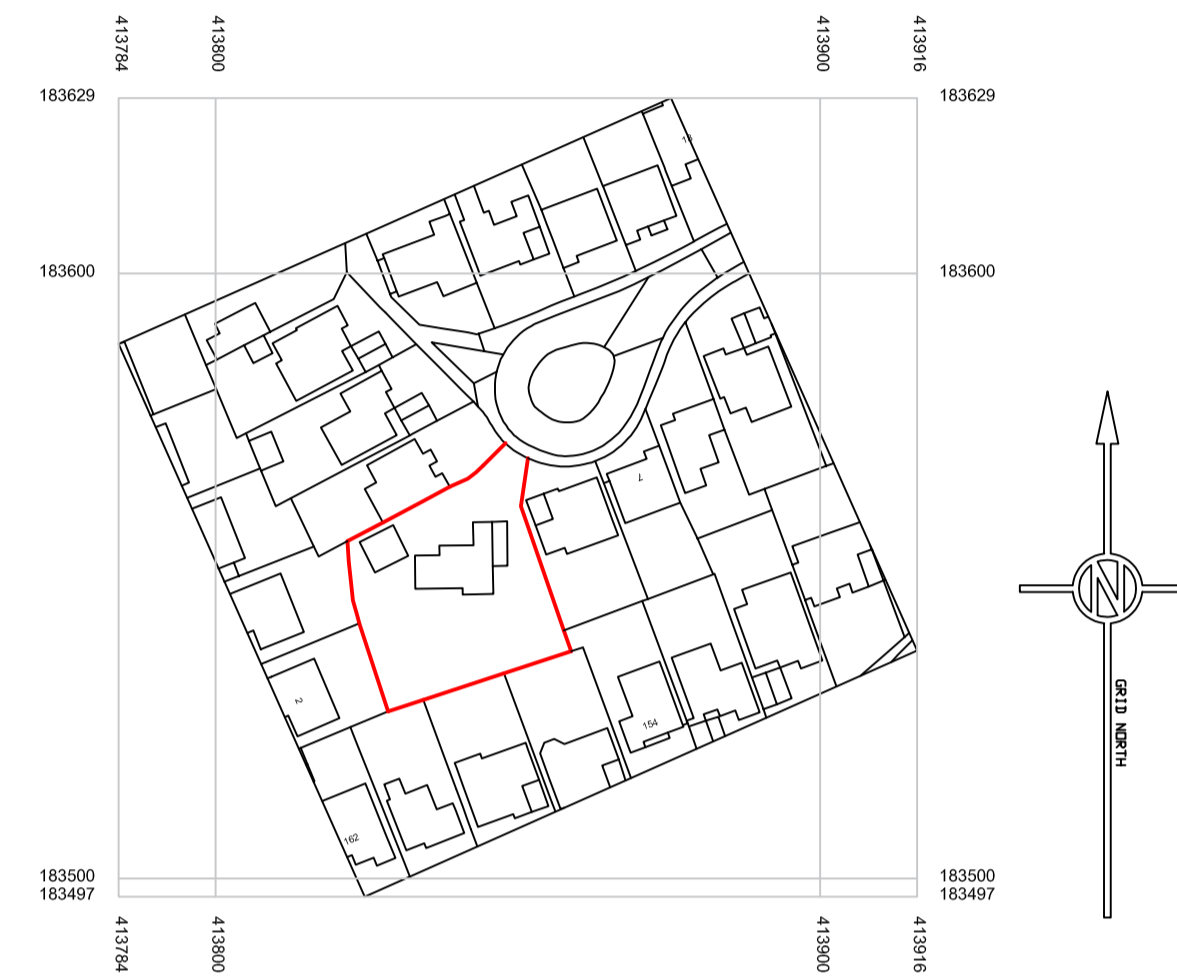


Location Plan 1:1250


Serial number: 214661
© Crown copyright and database right 2021
Ordnance Survey licence 100048957
Reproduction in whole or in part is prohibited
without the prior permission of Ordnance Survey

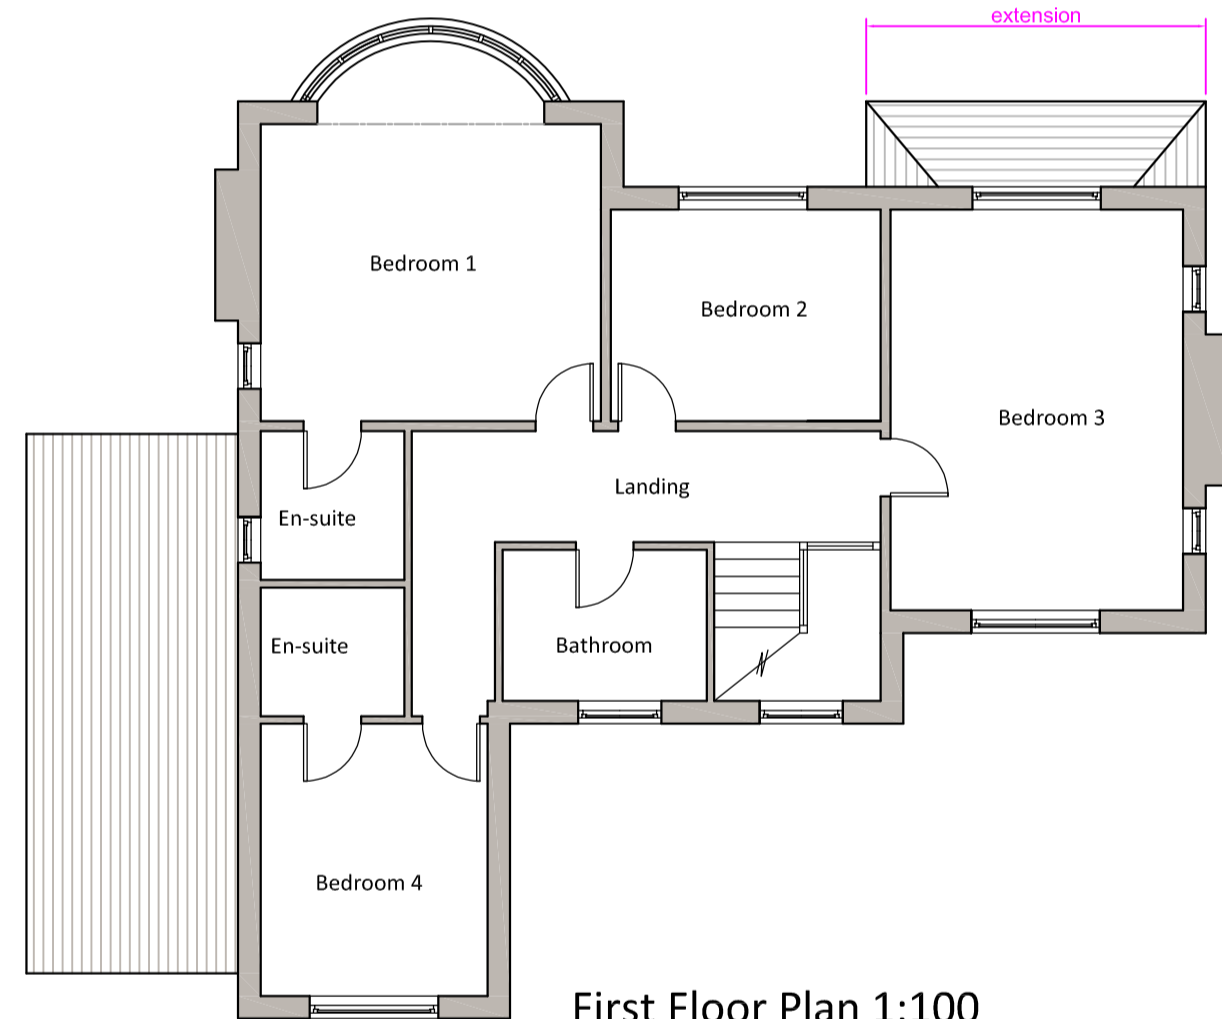


First Floor Plan 1:100

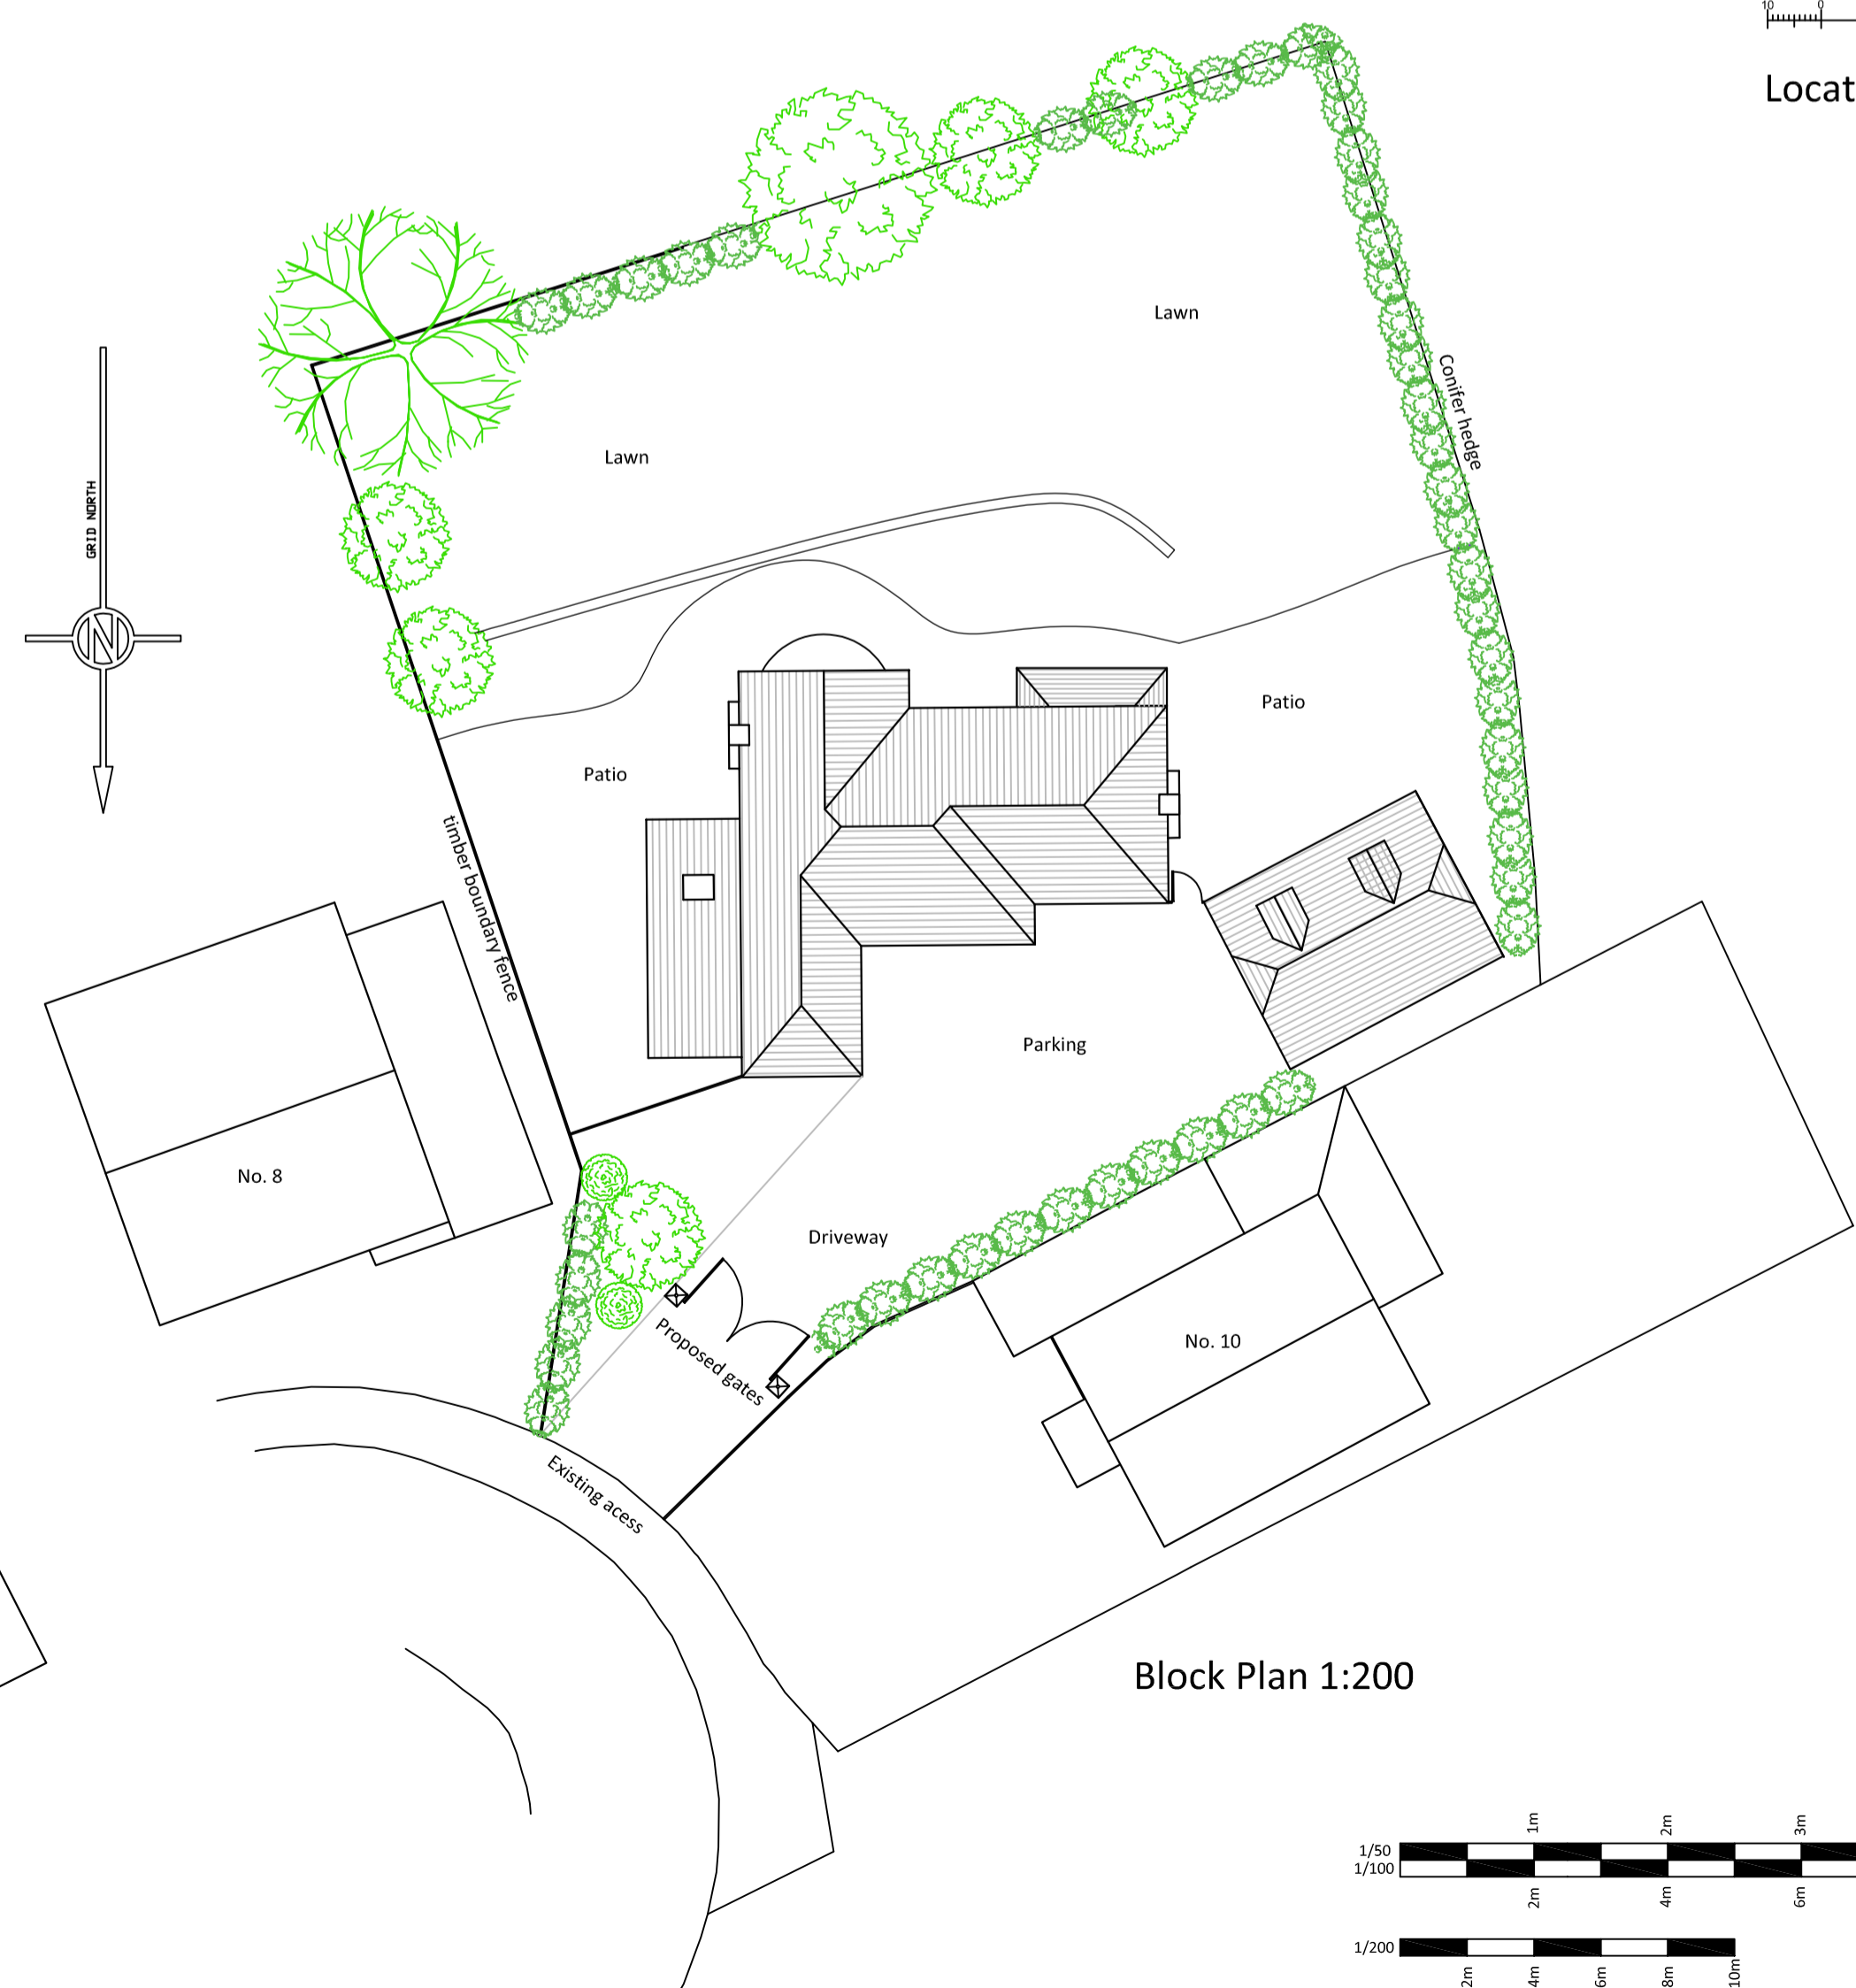

Block Plan 1:200

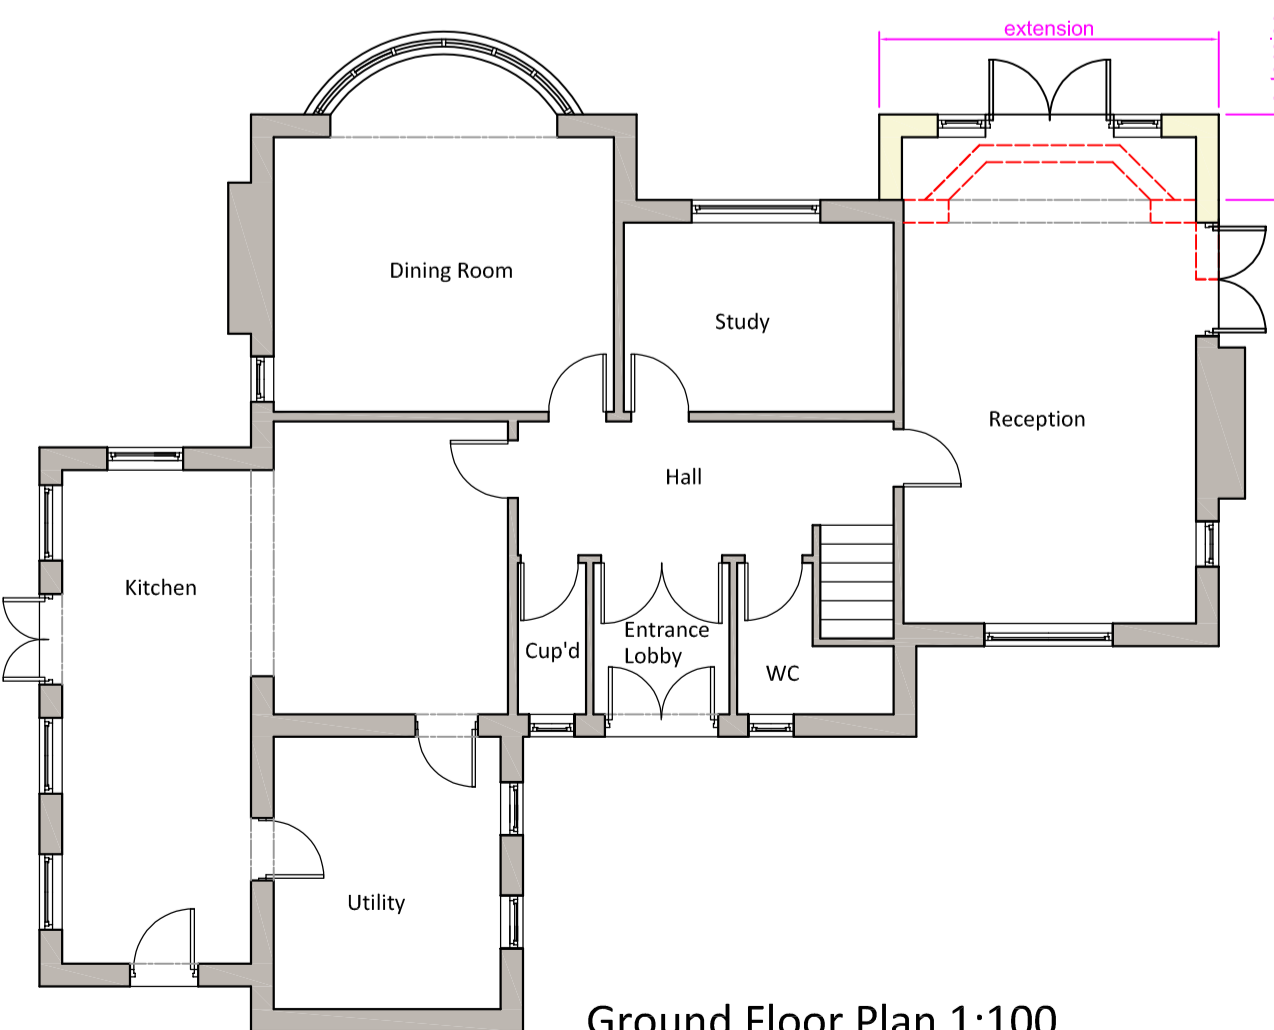

Ground Floor Plan 1:100

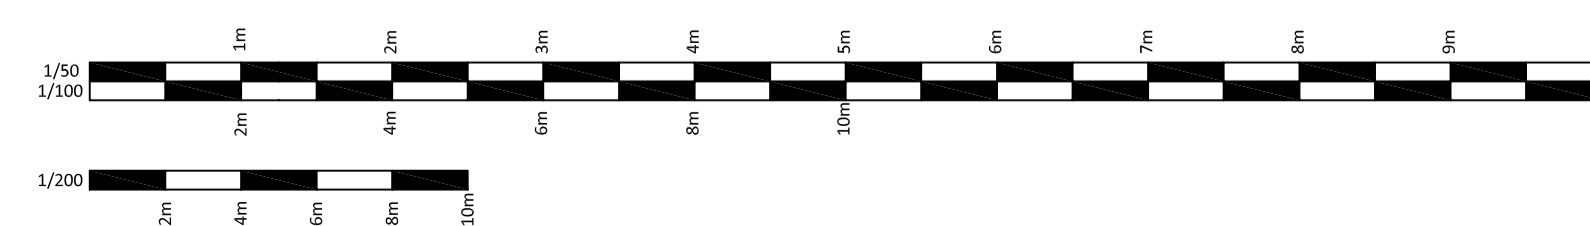

NOTES:
1. Figured dimensions to be taken in preference to scaled dimensions.
2. Large scaled drawings to be taken in preference to small scale.
3. Critical dimensions to be taken from site.
4. If in doubt, the contractor must ask for clarification.

Revisions:	
A	30 June 2021 - drawing amended following feedback from client
B	2 July 2021 - French doors added to rear
C	20 July 2021 - Block plan annotated & scale bars updated as requested by validation team

AL ASSOCIATES
 CHARTERED SURVEYORS & ARCHITECTURAL DESIGNERS
 Bowman House, Whitehill Lane, Royal Wootton Bassett, Wilts, SN4 7DB
 T: 01793 686118 E: info@alassociatesltd.co.uk

Client:	Mr & Mrs A Marsh		
Title:	Proposed Floor Plans & Elevations		
Site:	9 Sarsen Close, Swindon SN1 4LA		
Drawing No:	21-016-04	Rev:	C
Scale:	as stated @ A1		

