
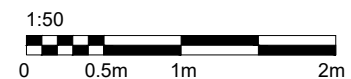


Do Not Scale from Drawing

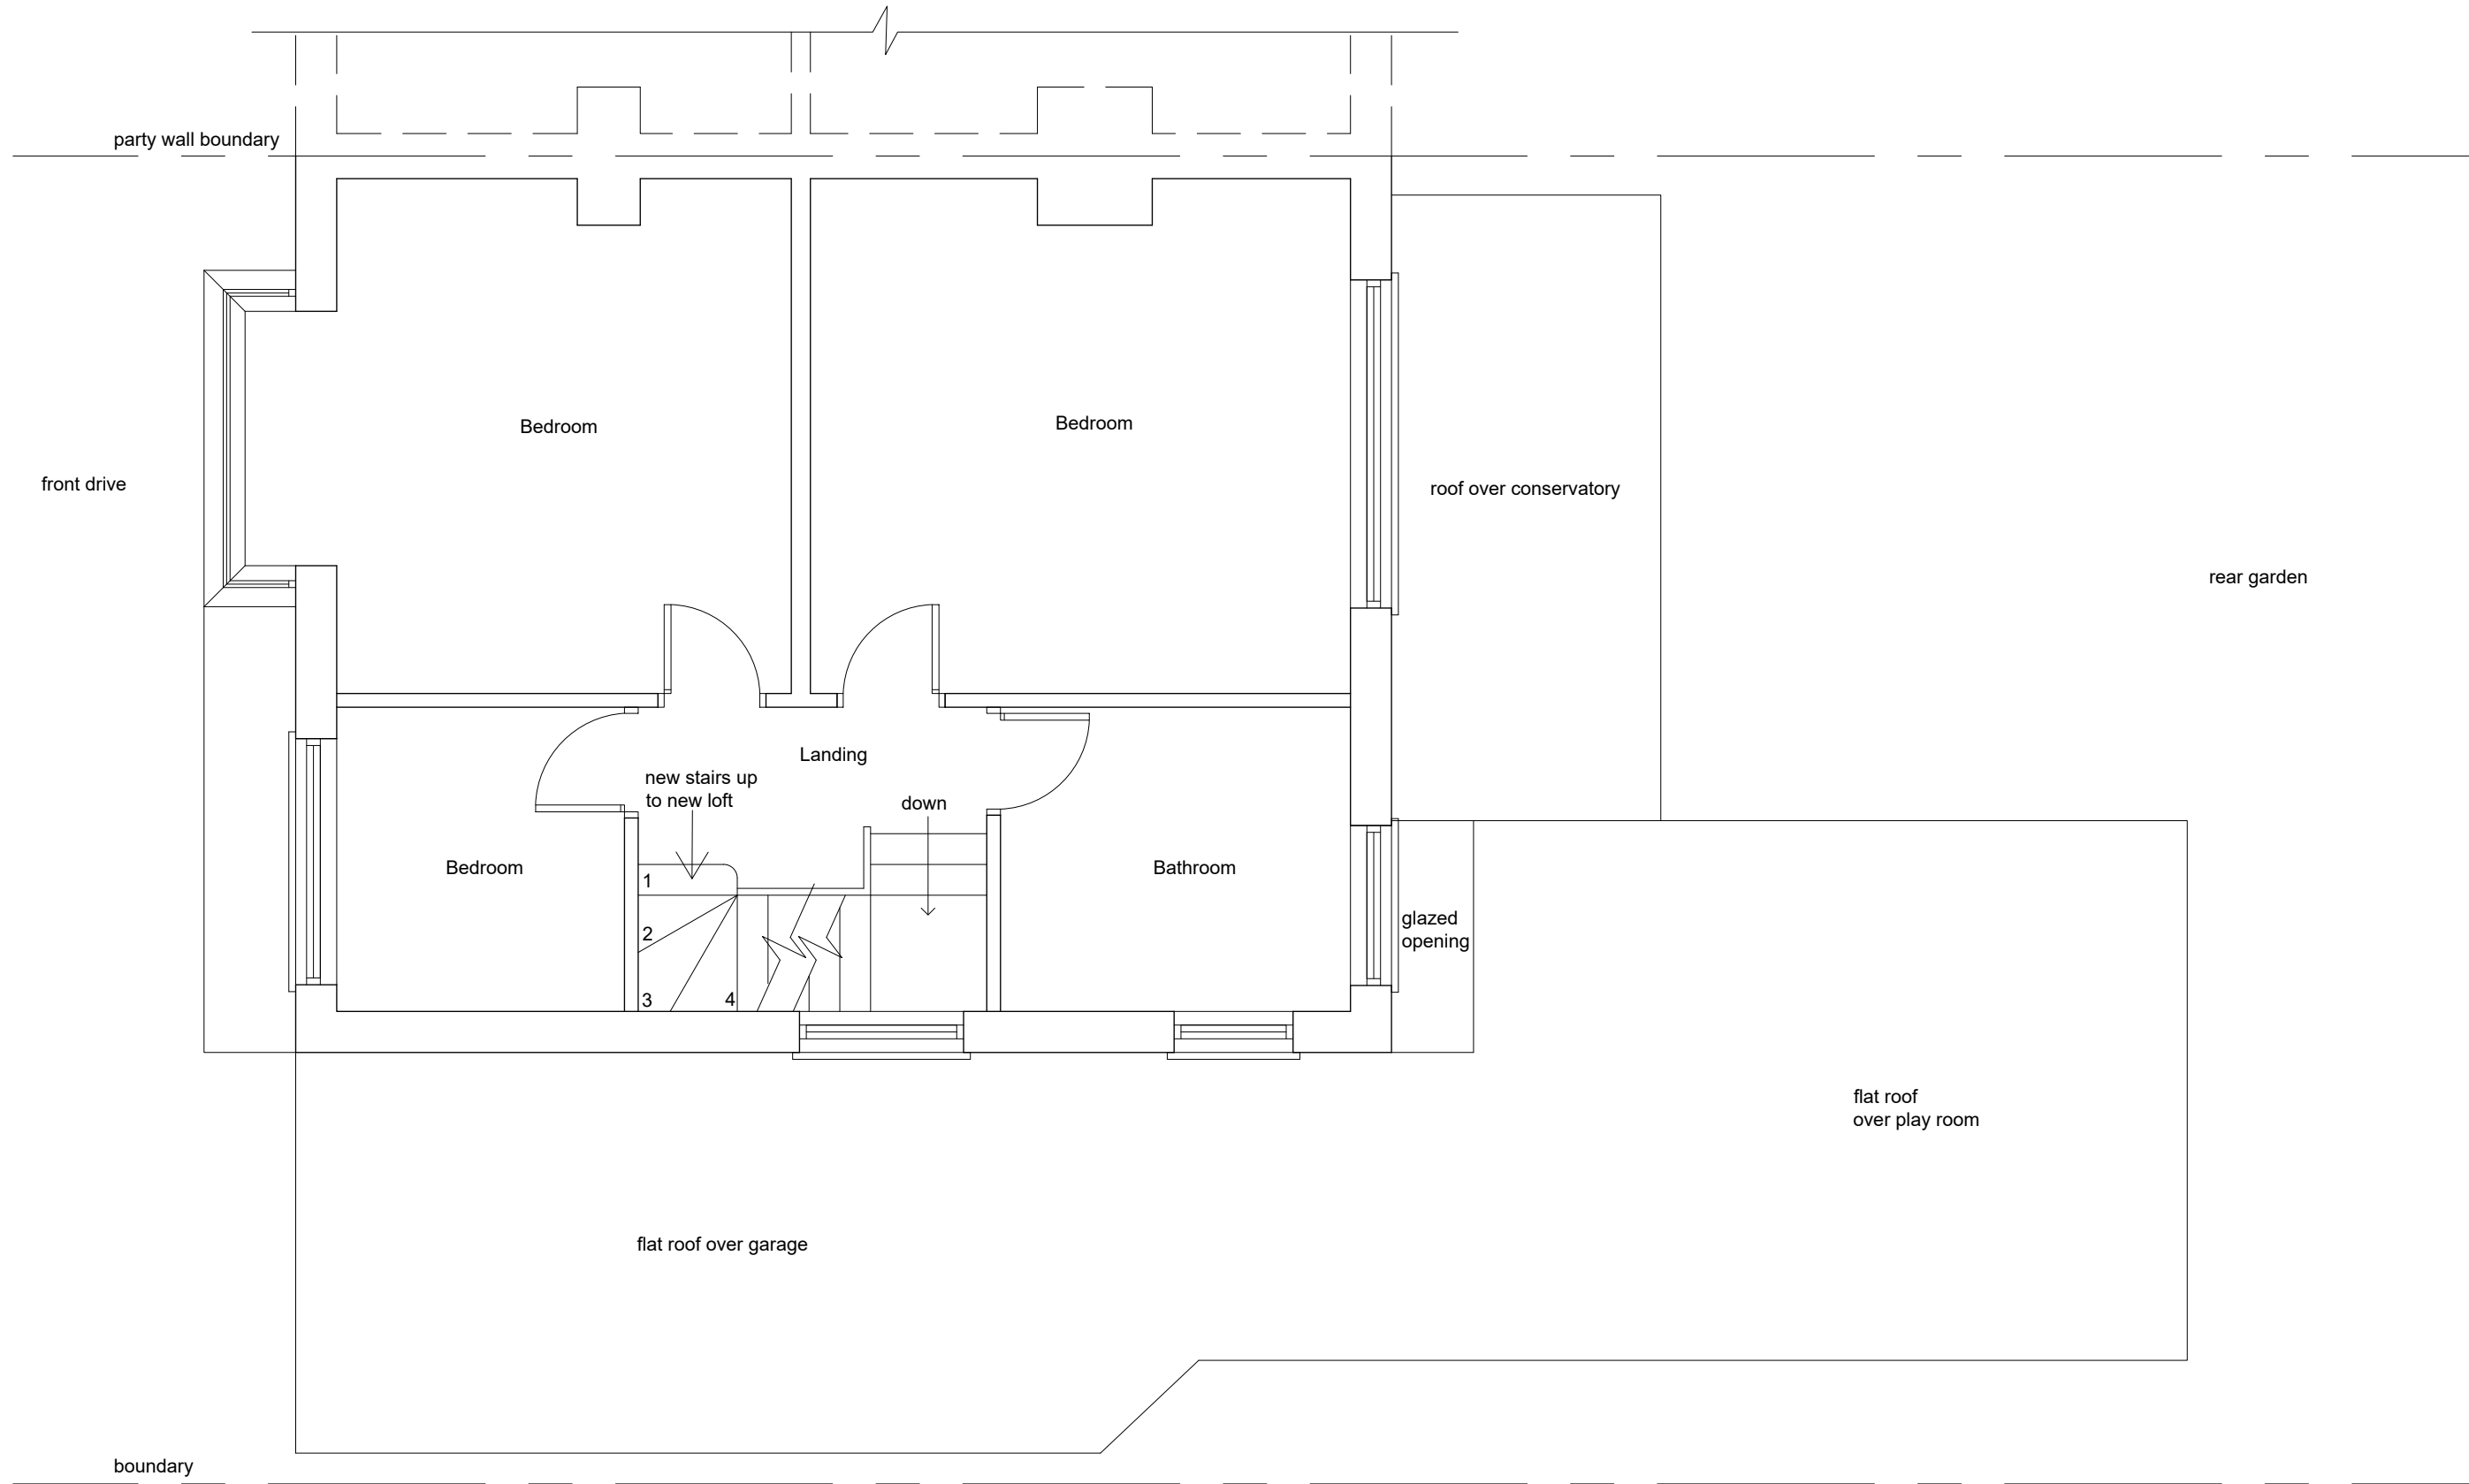

Notes.

All dimensions are in millimetres unless stated otherwise.

This drawing is to be read in conjunction with all other relevant information, specifications and schedules.

All dimensions to be checked on site prior to commencing work and any discrepancies to be advised immediately.

PERMITTED DEVELOPMENT

Title
PROPOSED FIRST FLOOR PLAN

Client
**MR. & MRS. C. MARCHANT
 14 HOLMWOD AVENUE
 SHENFIELD CM15 8QS**

Fine Line Design Solutions Ltd.
 CAD Engineering, Design & Draughting Services

Tel: 07884133769
 John.Monnoyer@outlook.com

COPYRIGHT
 NEITHER THIS DRAWING NOR ANY
 OF THE INFORMATION IT CONTAINS
 MAY BE COPIED OR COMMUNICATED
 TO THIRD PARTIES WITHOUT
 WRITTEN PERMISSION

Drawn JWM	Checked	Approved
Scale 1/50 @ A3	Date MAY '21	
Drawing Number MON-0521-103	Rev A	