
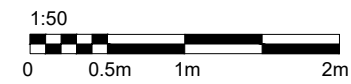


Do Not Scale from Drawing

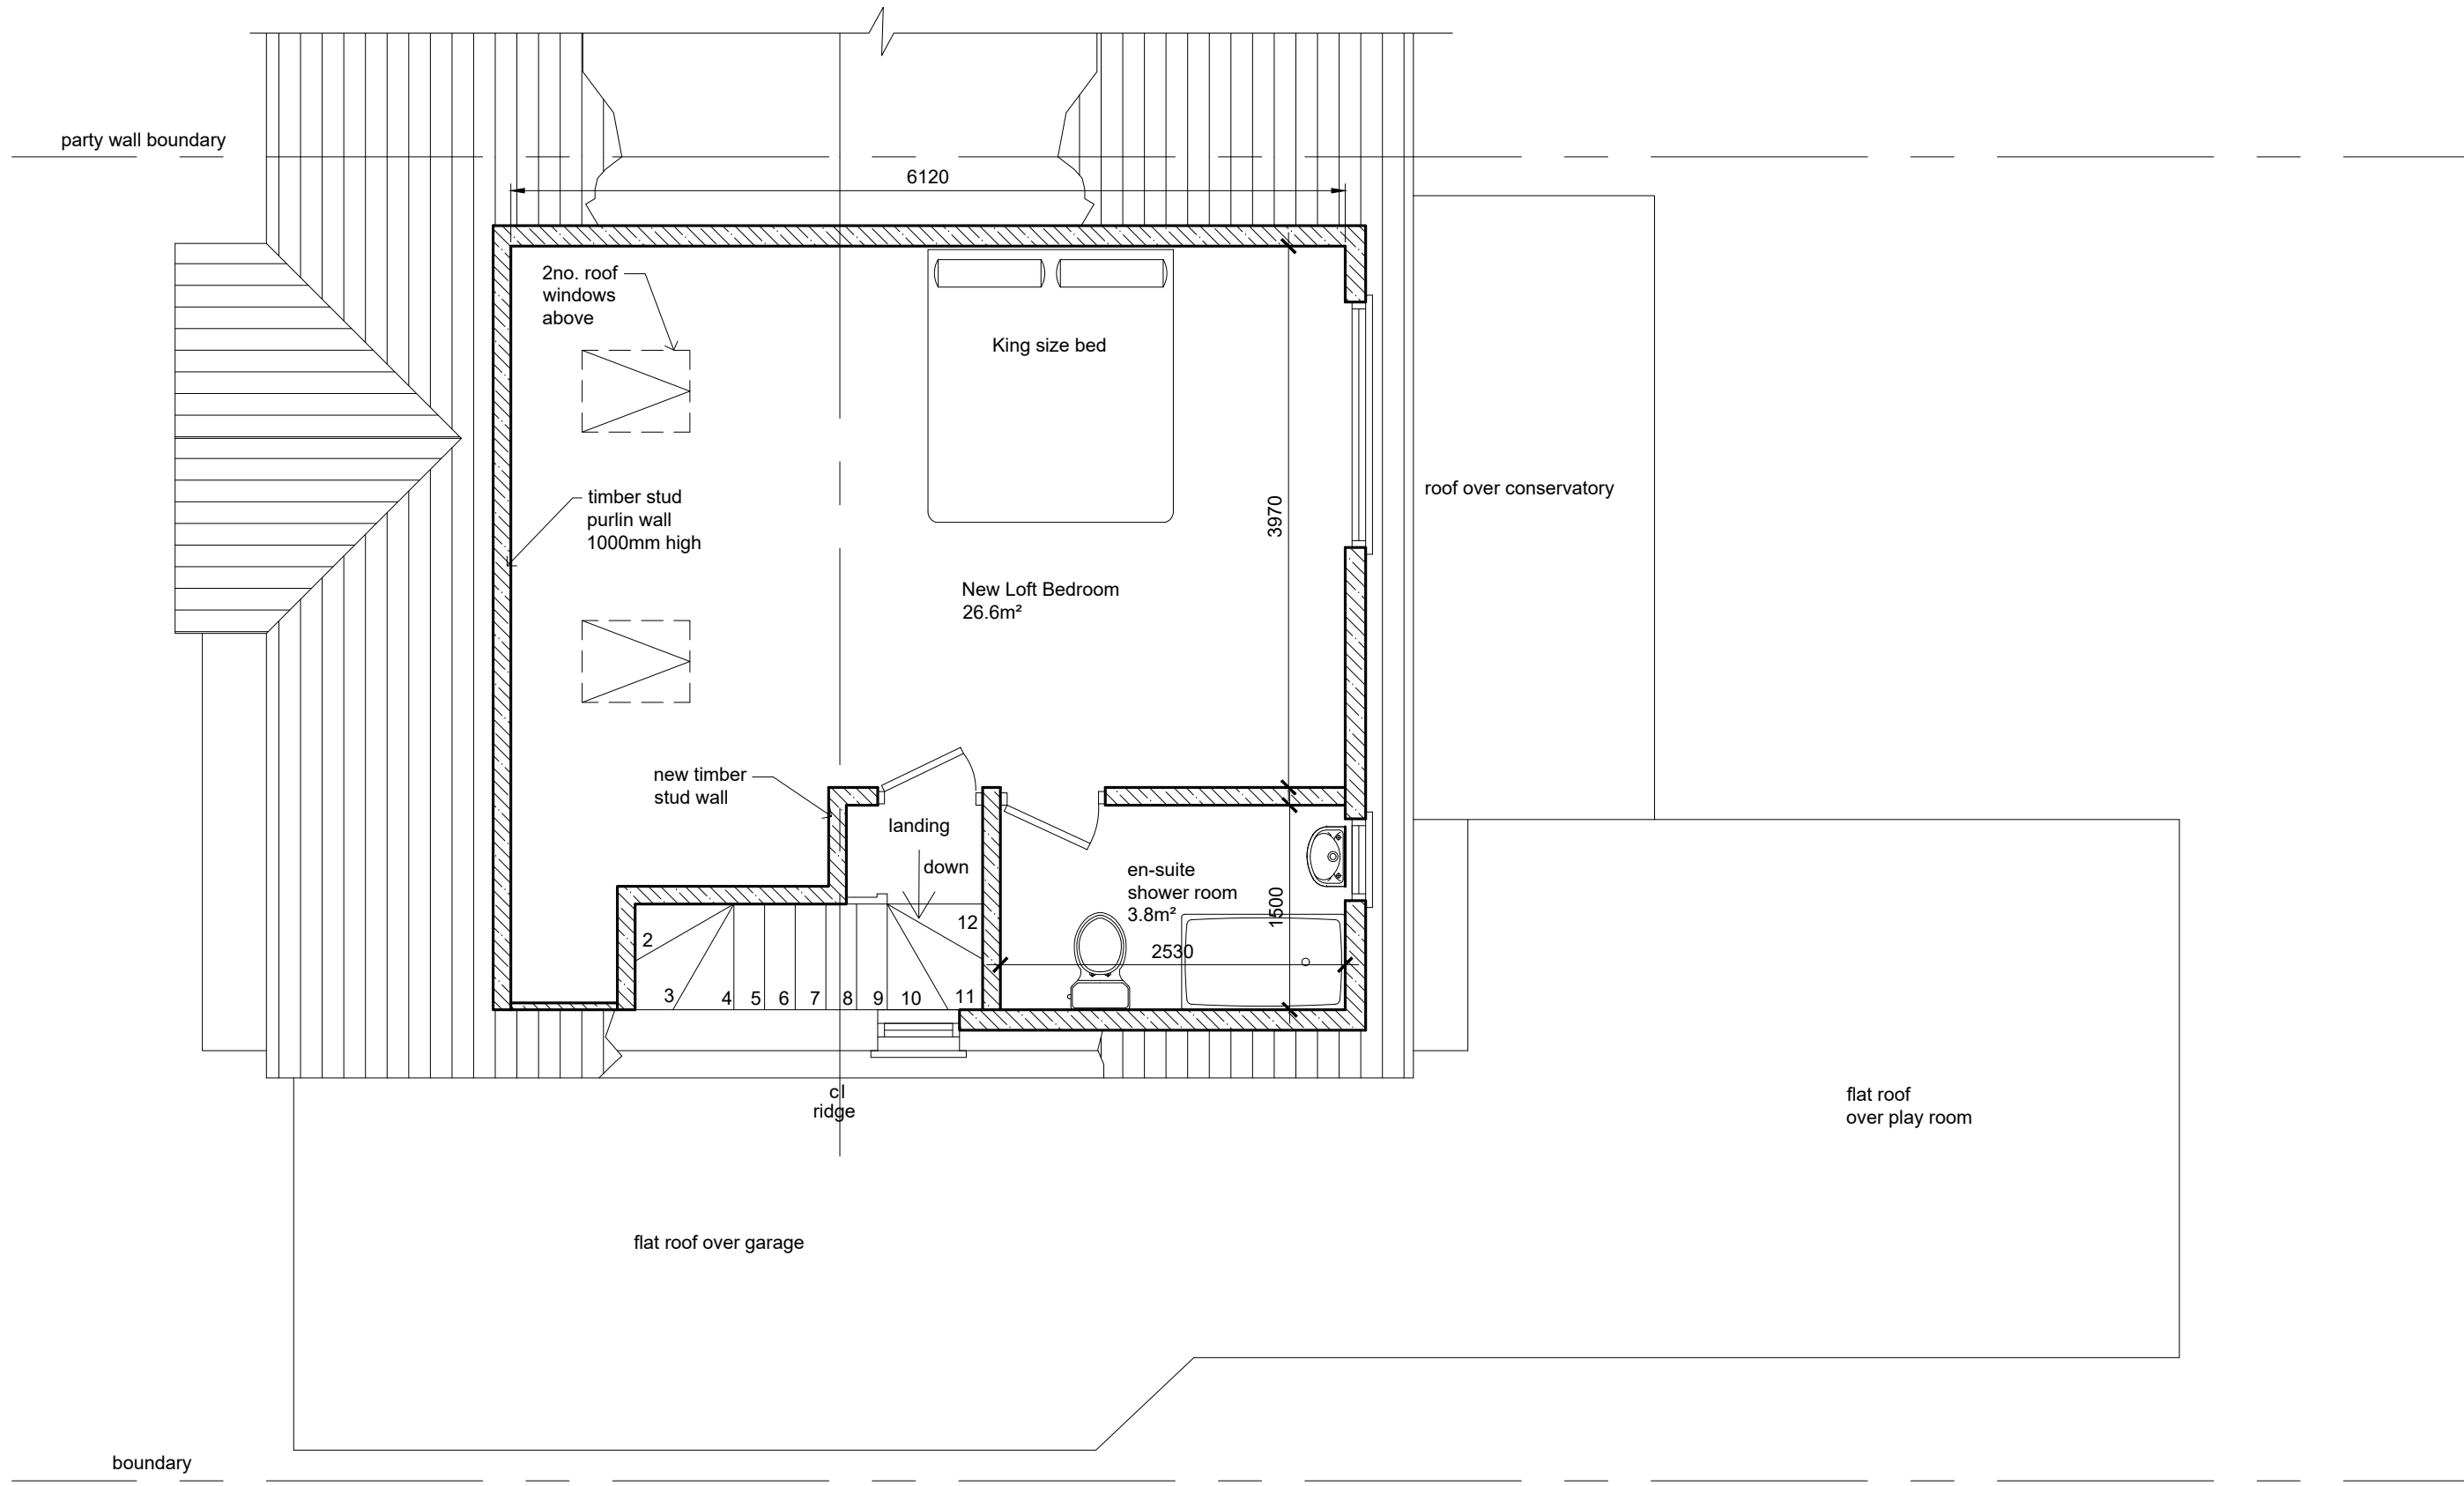

Notes.  
 All dimensions are in millimetres unless stated otherwise.  
 This drawing is to be read in conjunction with all other relevant information, specifications and schedules.  
 All dimensions to be checked on site prior to commencing work and any discrepancies to be advised immediately.

**PERMITTED DEVELOPMENT**

Title  
**PROPOSED LOFT FLOOR PLAN**

Client  
**MR. & MRS. C. MARCHANT  
 14 HOLMWOD AVENUE  
 SHENFIELD CM15 8QS**

**Fine Line Design Solutions Ltd.**  
 CAD Engineering, Design & Draughting Services

Tel: 07884133769  
 John.Monnoyer@outlook.com

COPYRIGHT  
 NEITHER THIS DRAWING NOR ANY OF THE INFORMATION IT CONTAINS MAY BE COPIED OR COMMUNICATED TO THIRD PARTIES WITHOUT WRITTEN PERMISSION

Drawn <b>JWM</b>	Checked	Approved
Scale <b>1/50 @ A3</b>	Date <b>MAY '21</b>	
Drawing Number <b>MON-0521-104</b>	Rev <b>A</b>	