




PROPOSED FRONT ELEVATION

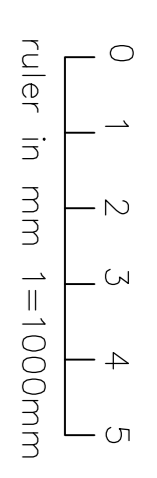


MATERIALS KEY  
 EW 01 White UPVC windows and doors  
 EW 02 Grey Portland Cement and sand mortar  
 EW 03 Walls to be Hampton brick blend by Ecoblock

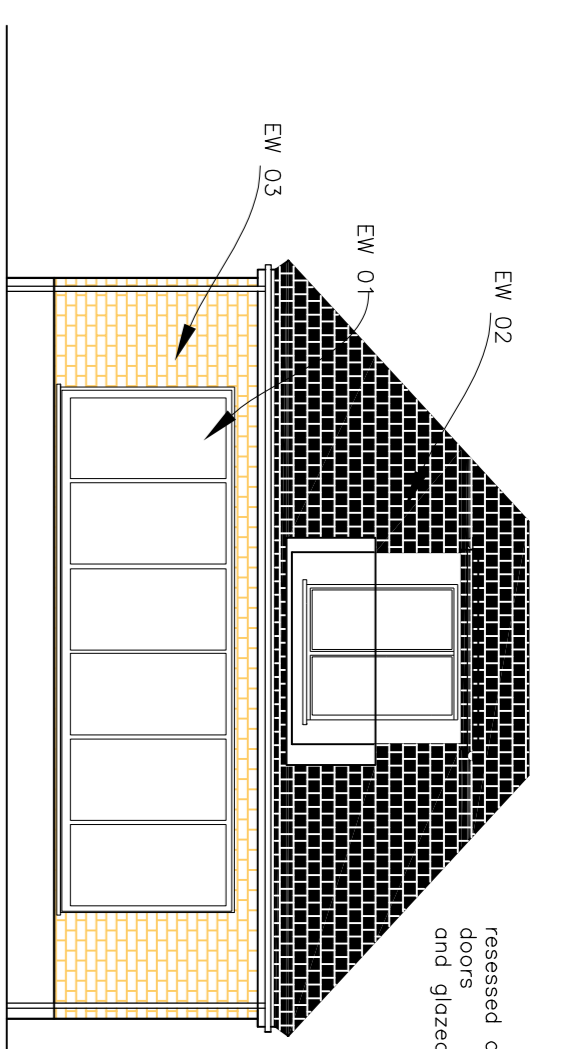


PROPOSED REAR ELEVATION

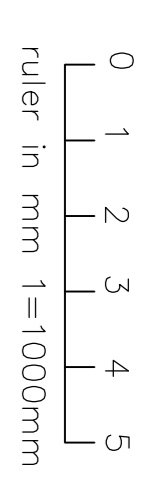



raised area with doors and glazed balcony

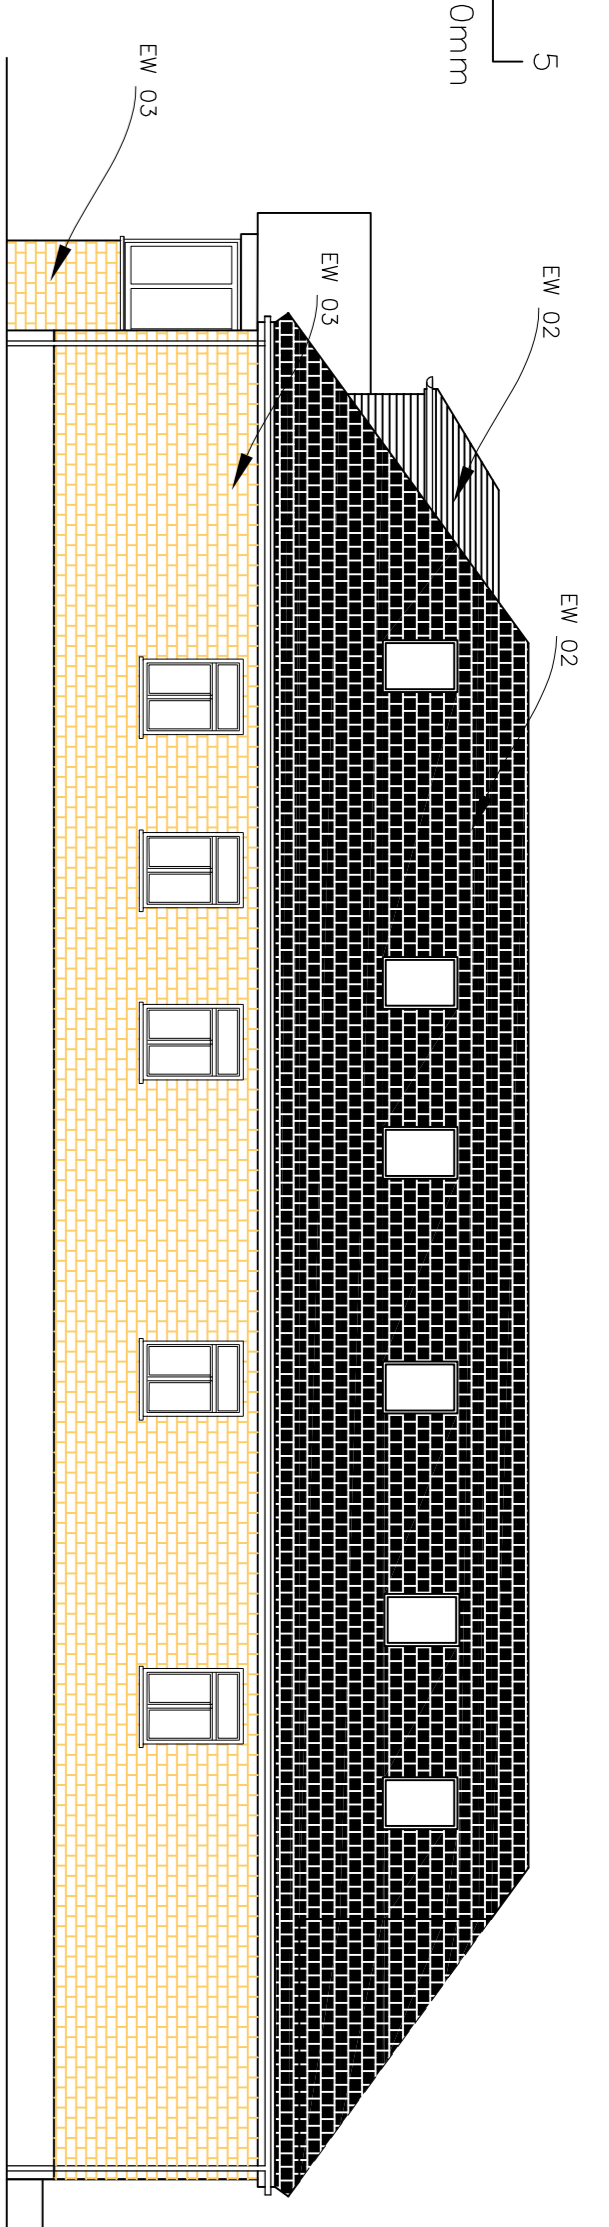


PROPOSED FLANK ELEVATION

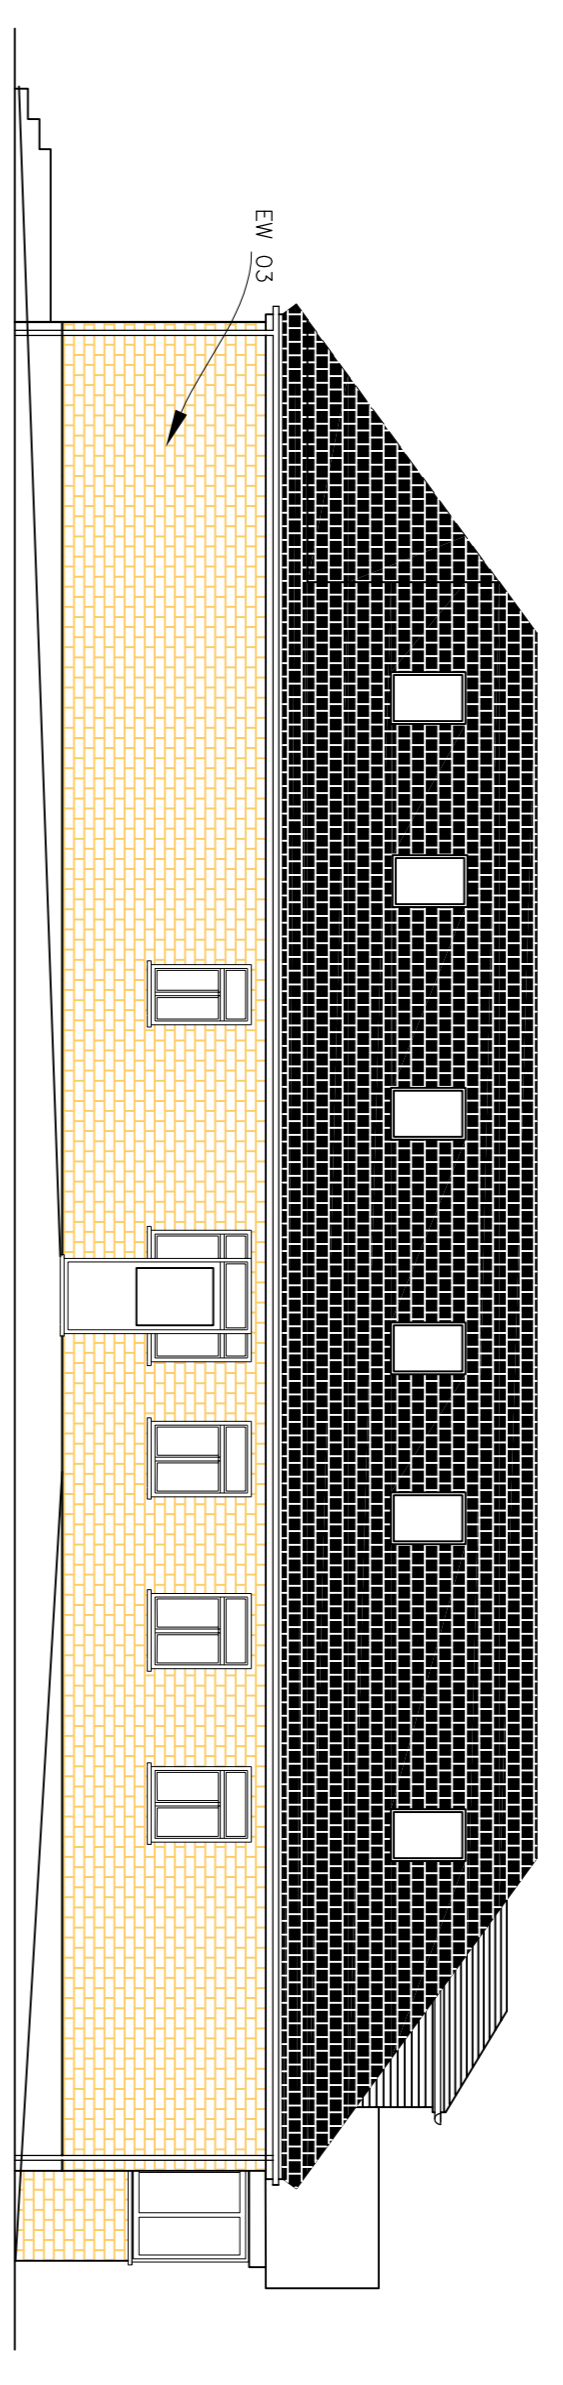


PROPOSED SIDE ELEVATION

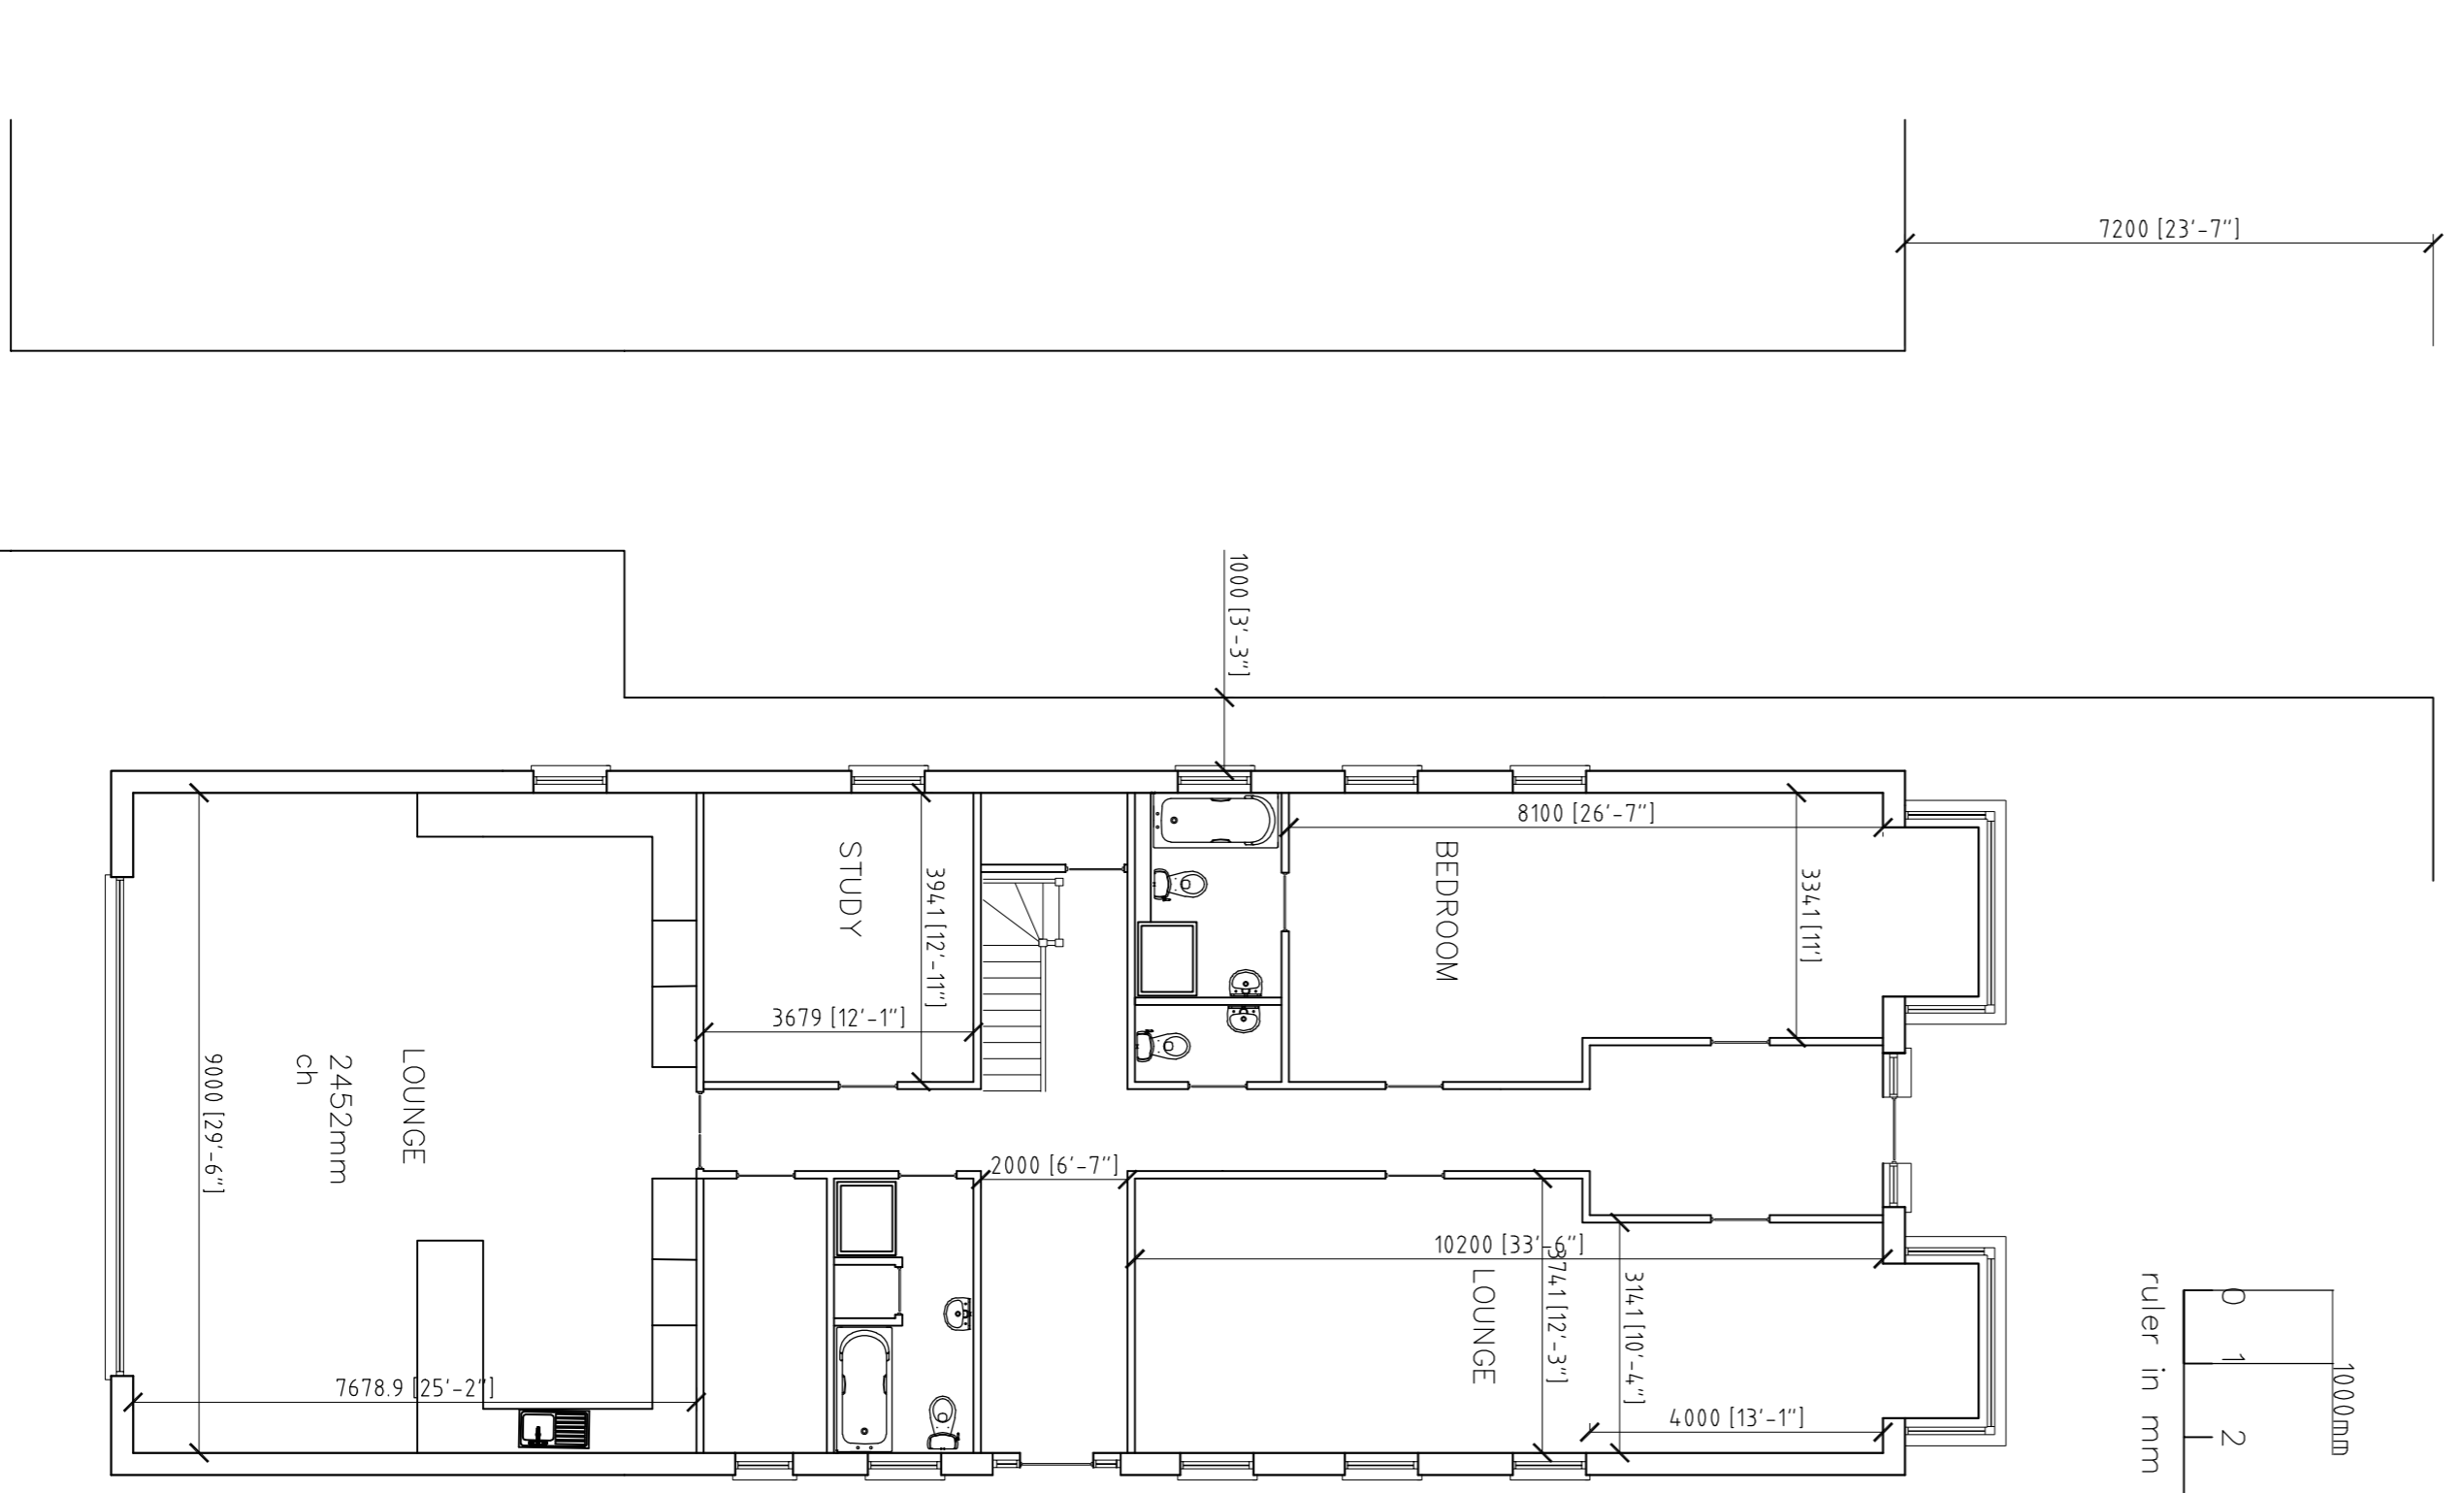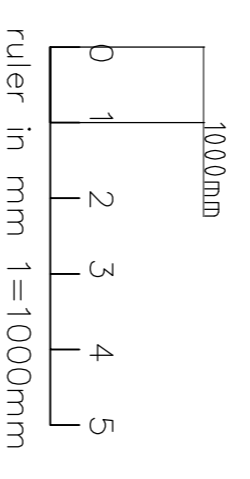

PROPOSED GROUND FLOOR LAYOUT

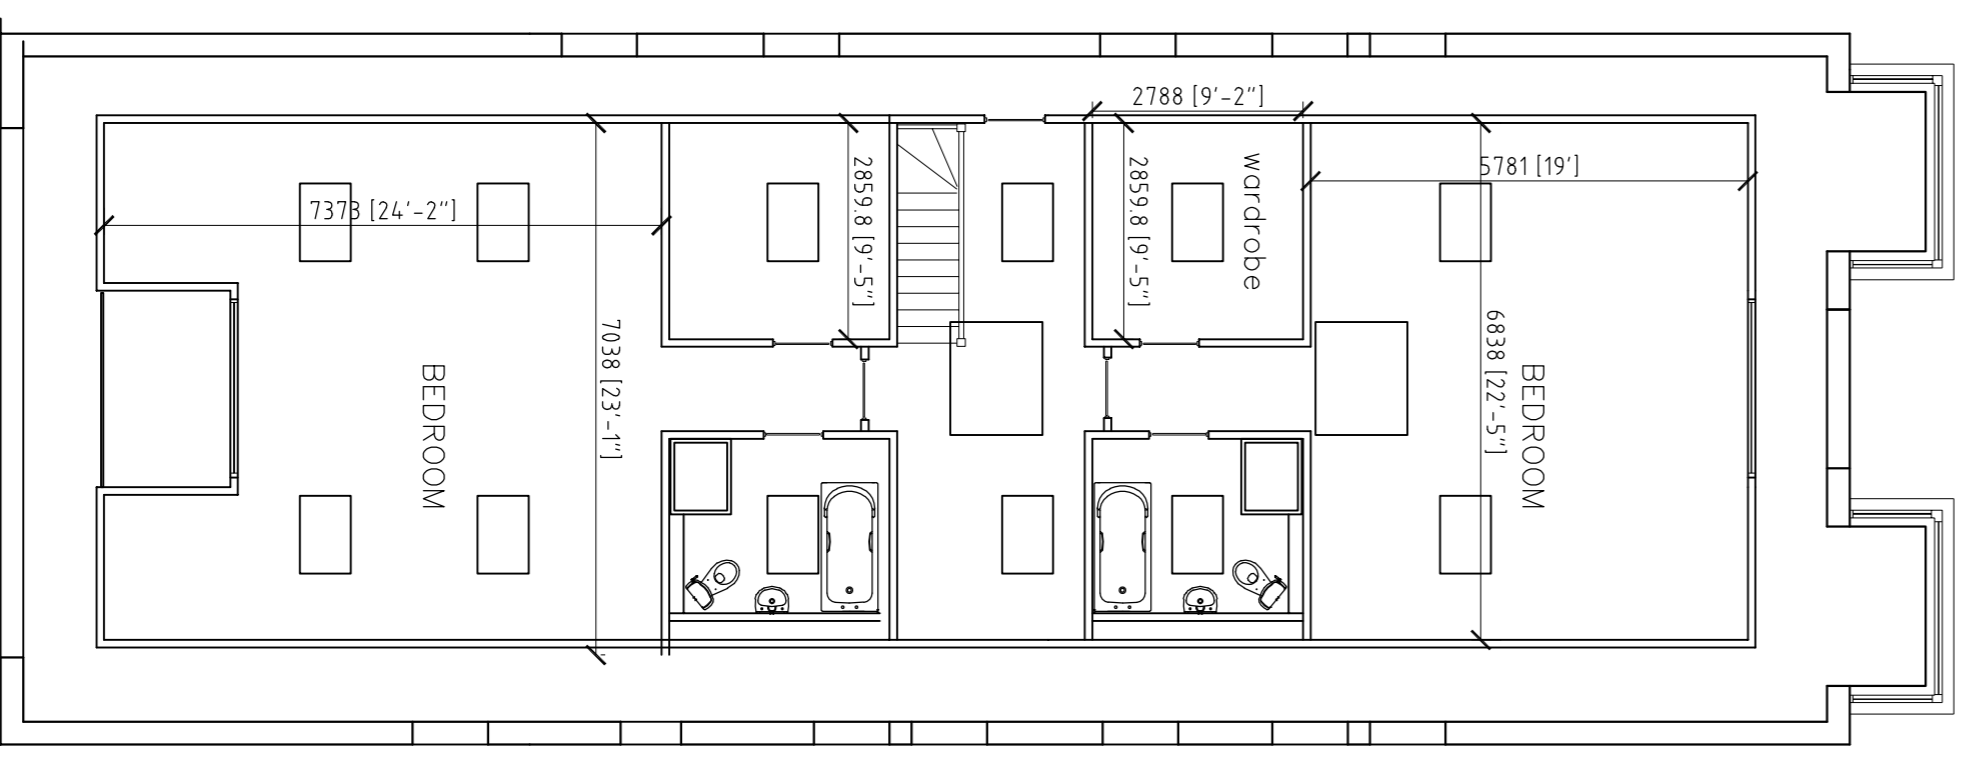

PROPOSED FIRST FLOOR LAYOUT

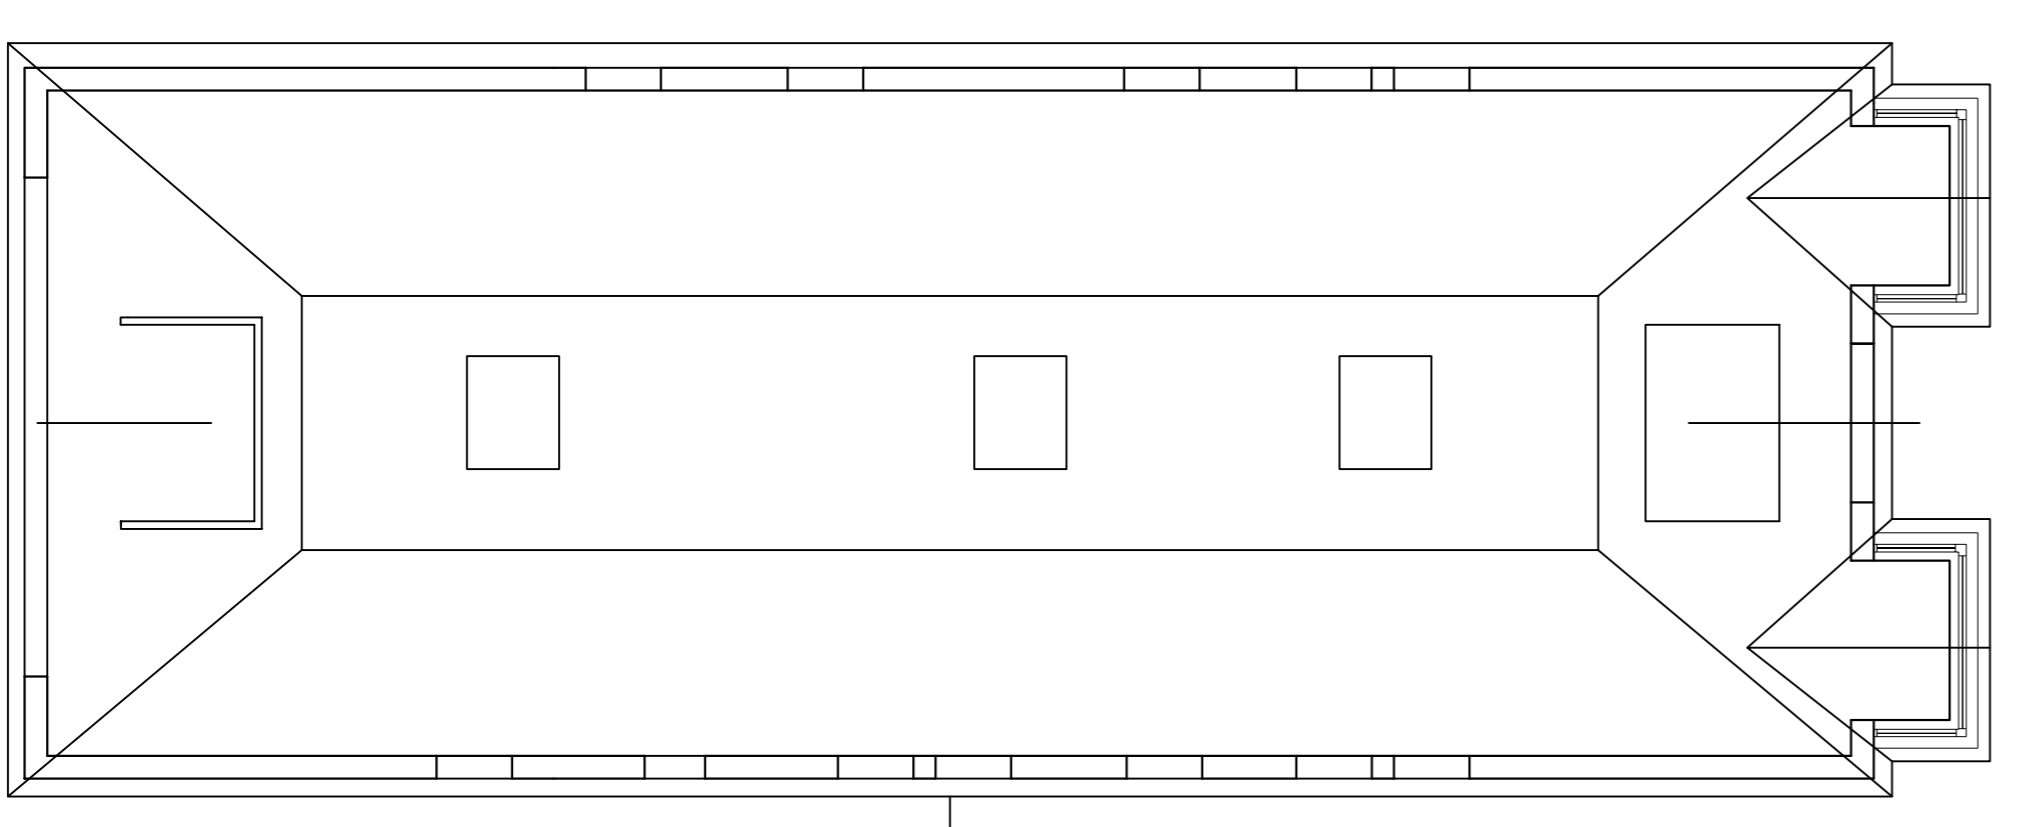

PROPOSED ROOF LAYOUT

JOB		NEW BUNGALOW	
ADDRESS LAND ADJACENT SARESTIA BROMLEY ROAD ELMSTEAD ESSEX CO7 7BX			
PROPOSED LAYOUTS AND ELEVATIONS INCLUDING EXISTING			
PLANNING DRAWINGS			
SCALE 1:100@01			
DATE 25/03/21		DRAWN BR 01A	