



BOUNDARY

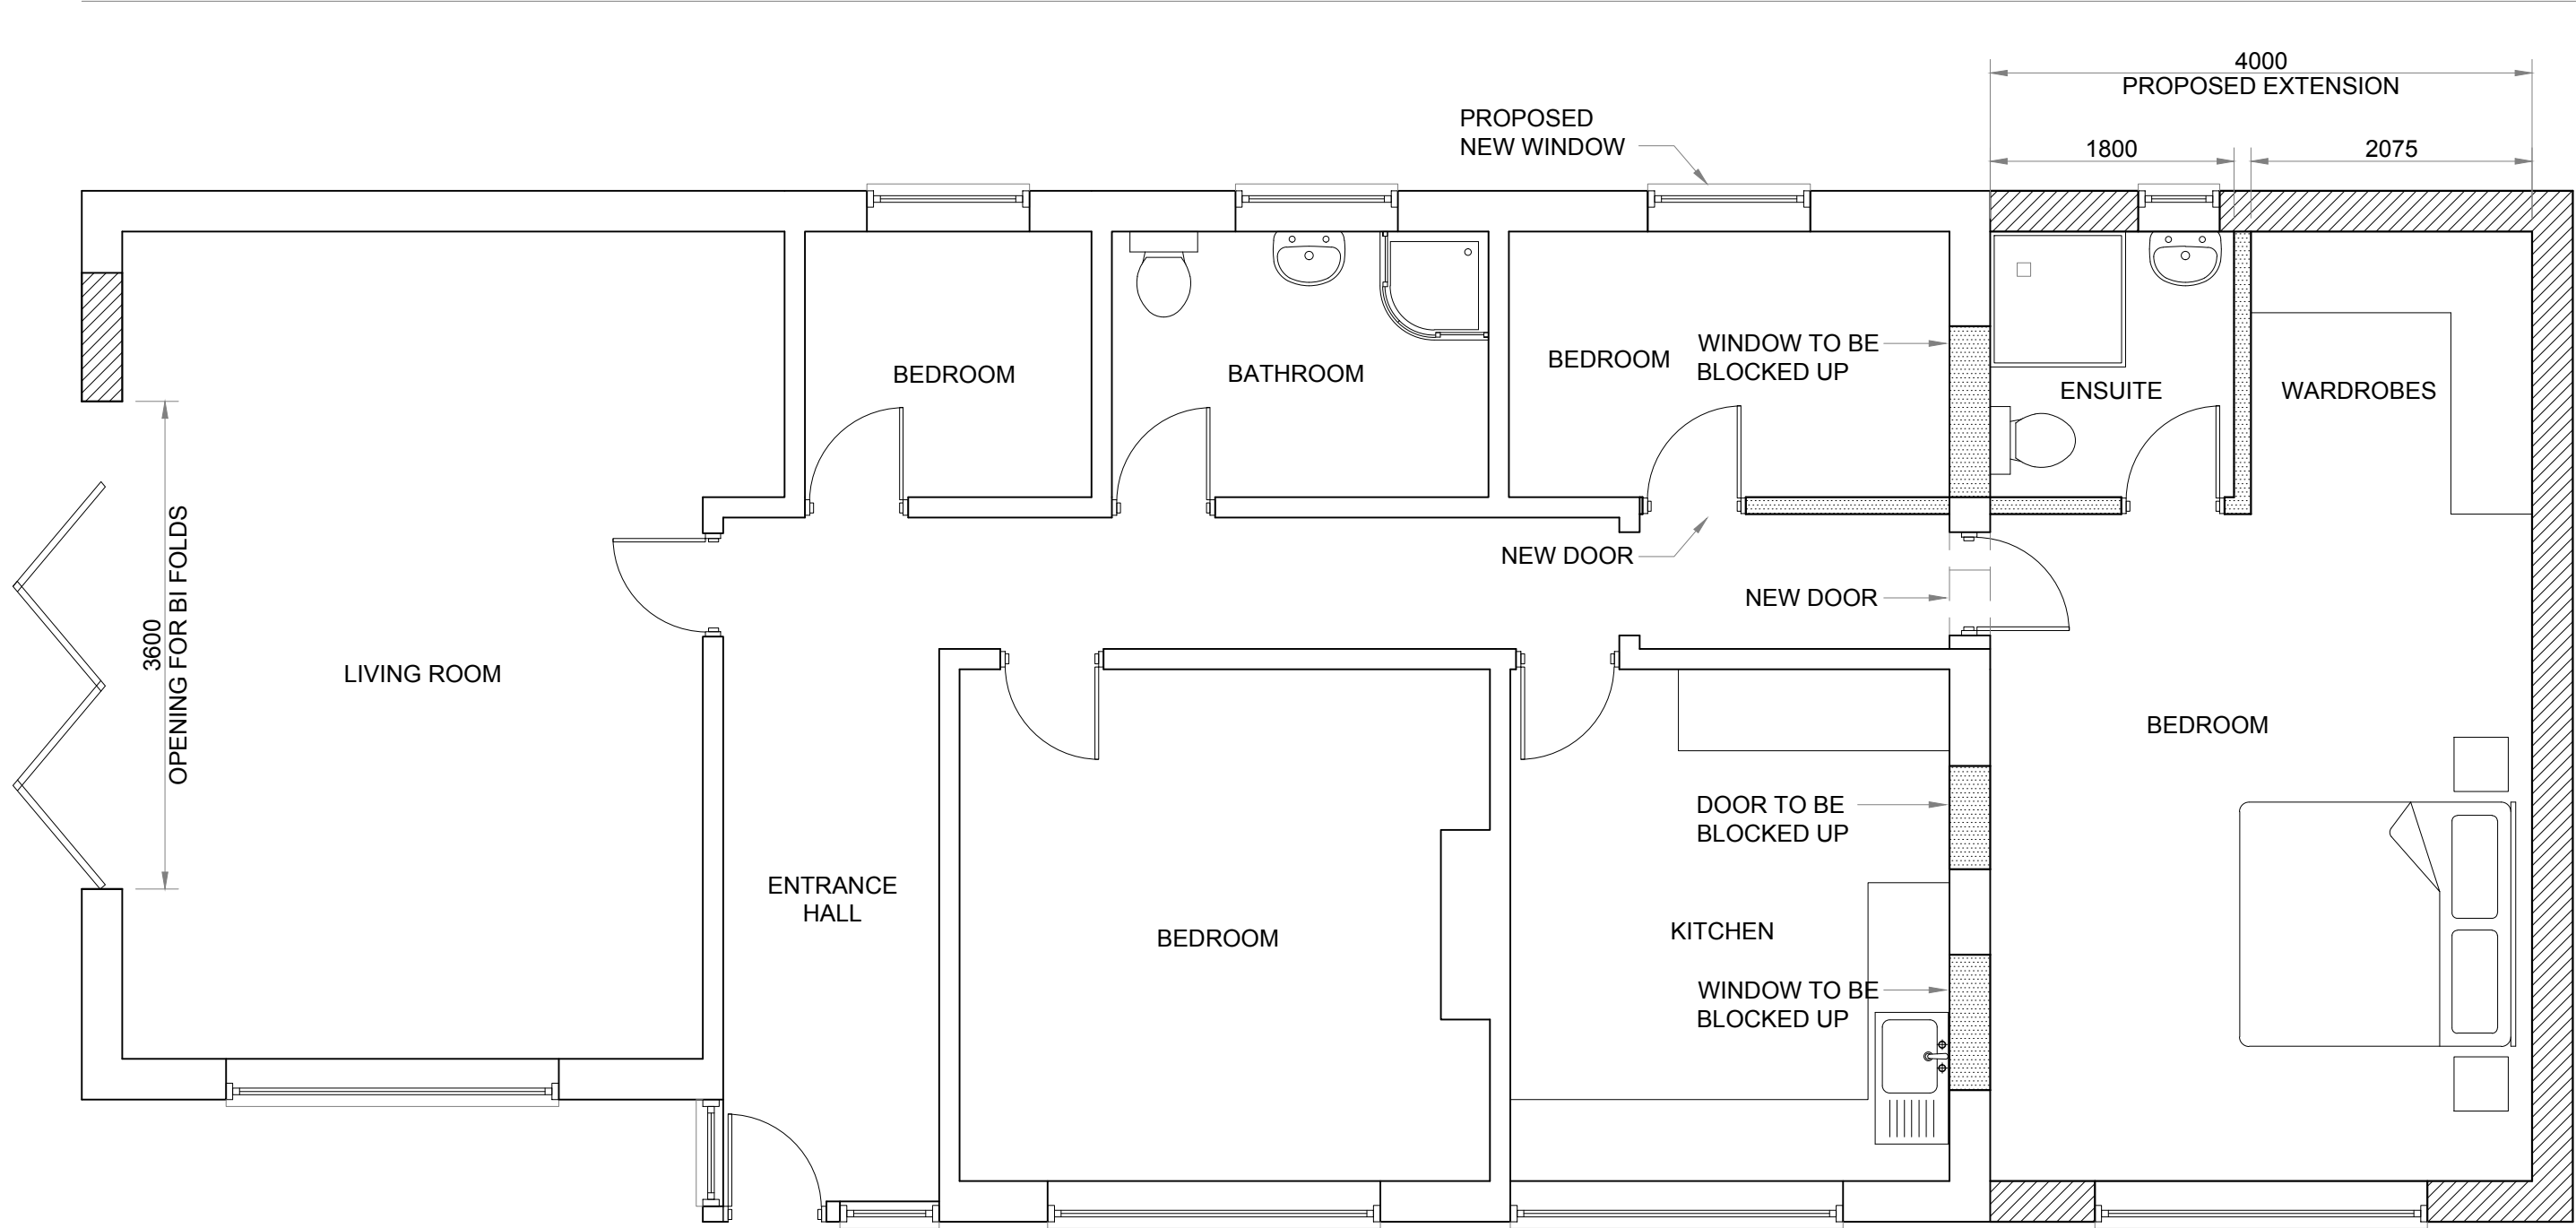

GROUND FLOOR - PROPOSED

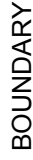

ROOF PLAN - PROPOSED




FRONT ELEVATION - PROPOSED

SCALE 1:100



REAR ELEVATION - PROPOSED

SCALE 1:100

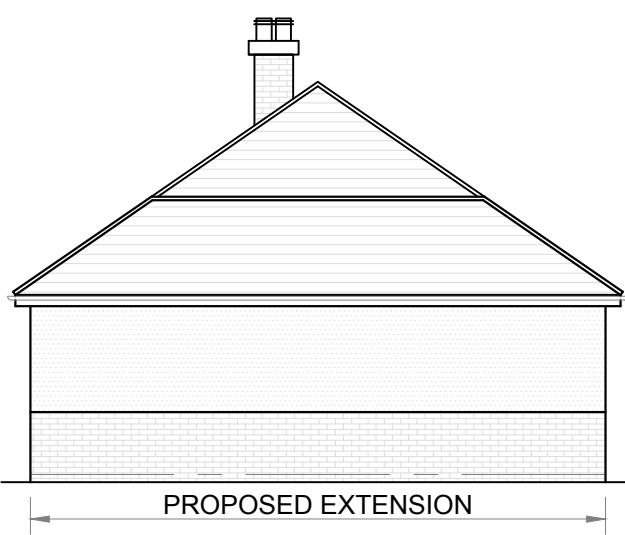

SIDE ELEVATION - PROPOSED



SIDE ELEVATION - PROPOSED

REV	DATE	REMARKS
STATUS		
PLANNING		

PLANNING

PROPOSED GENERAL ARRANGEMENT


SINGLE STOREY SIDE EXTENSION

THE COPYRIGHT OF THIS DOCUMENT REMAINS WITH RP PROJECTS LTD

1. ALL NEW WORKS TO COMPLY WITH BUILDING REGULATIONS.
2. ALL WORK IS TO BE CARIED OUT & SUPERVISED BY COMPETENT PERSONS.
3. ALL DIMENSIONS IN MM AND TO BE CHECKED ON SITE PRIOR TO COMMENCEMENT OF WORKS
4. EXISTING BOUNDARY LINES TO BE CONFIRMED ON SITE PRIOR TO COMMENCEMENT OF WORKS, CLIENT TO SERVE PARTY WALL NOTICE BEFORE WORK COMMENCES.
5. ALL EXISTING FOUNDATIONS, WALLS, BEAMS, FLOORS, ROOFS ETC ASSOCIATED WITH THE NEW CONSTRUCTION WORKS TO BE EXPOSED AND INSPECTED PRIOR TO COMMENCEMENT OF ANY CONSTRUCTION WORKS.
6. ALL EXISTING STRUCTURAL ELEMENTS ARE TO BE EXAMINED BY A QUALIFIED IF STRUCTURAL ENGINEERS DESIGN RELATING TO STRUCTURAL ELEMENTS
7. CONTRACTORS ARCHITECTS DRAWING & SPEC ENGINEERS DESIGN PREVAILS.
8. ALL MATERIALS TO MATCH EXISTING UNLESS OTHERWISE STATED.

MR & MRS ELDRIDGE
ELESTRA
LEAFORD CRESCENT
WATFORD, WD24 5JG

DATE	05/07/21	SCALE	1:50
DRAWING No.		F	



enquiries : info@rpprojects.co.uk