


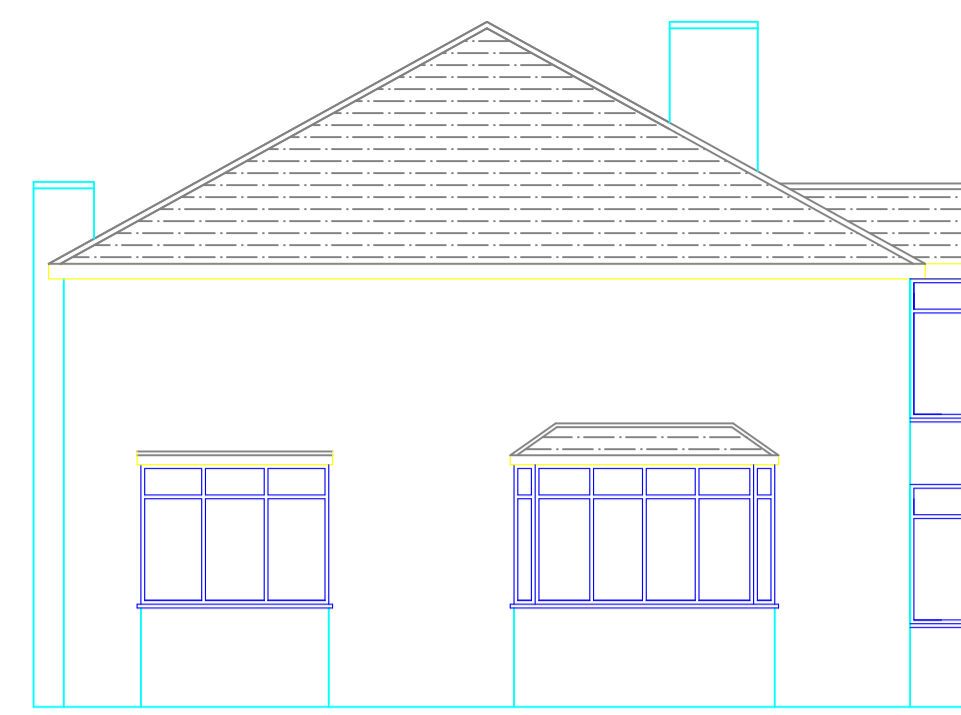


Front Elevation  
As Existing



Rear Elevation  
As Existing



Side Elevation  
As Existing

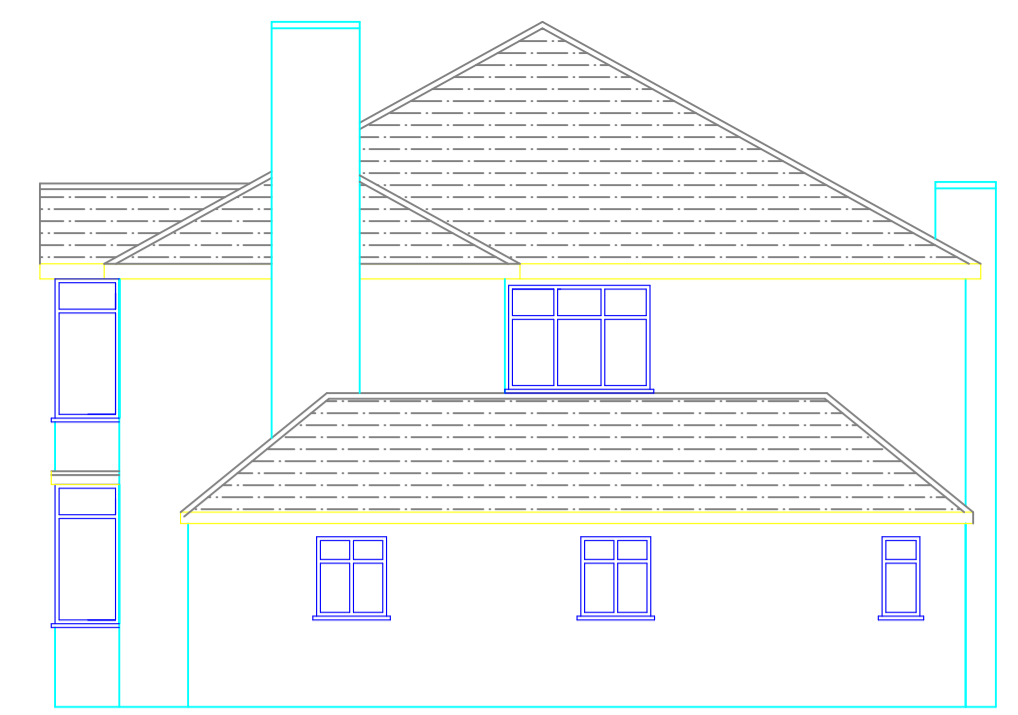


Side Elevation  
As Existing




Front Elevation  
As Proposed




Rear Elevation  
As Proposed

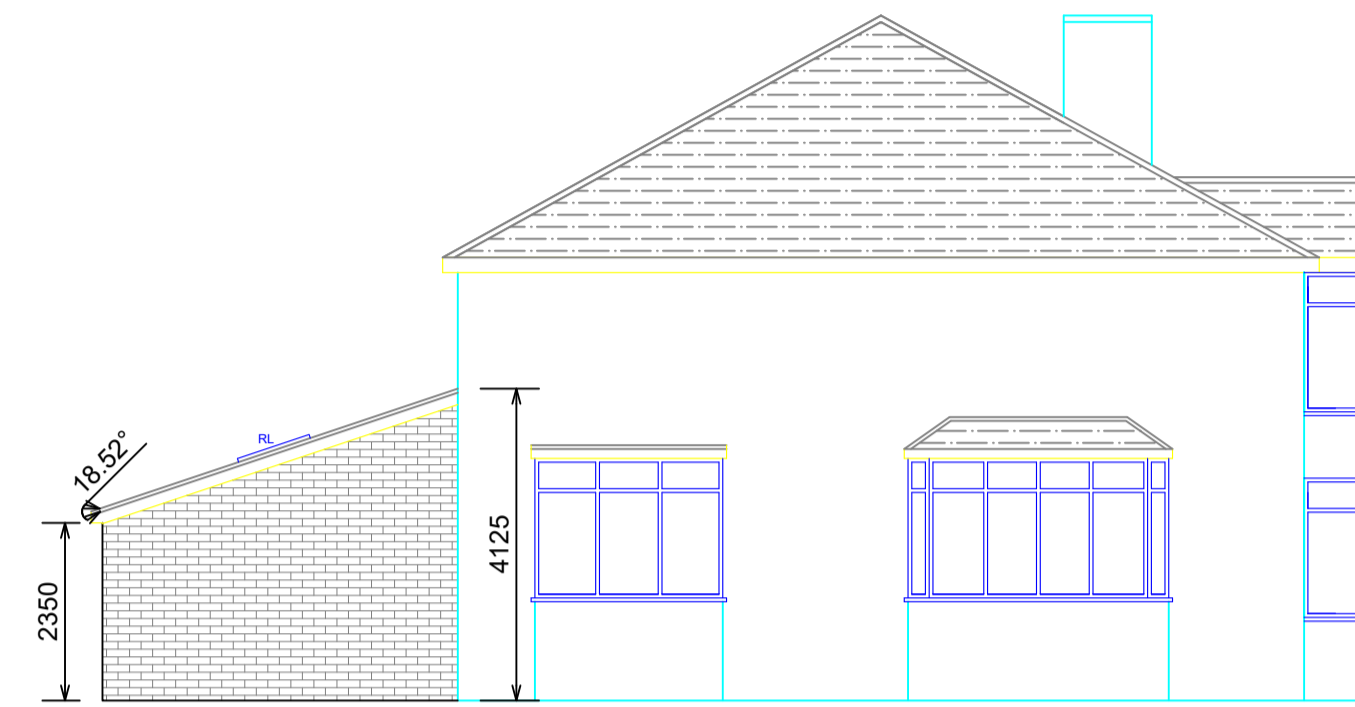


Side Elevation  
As Proposed

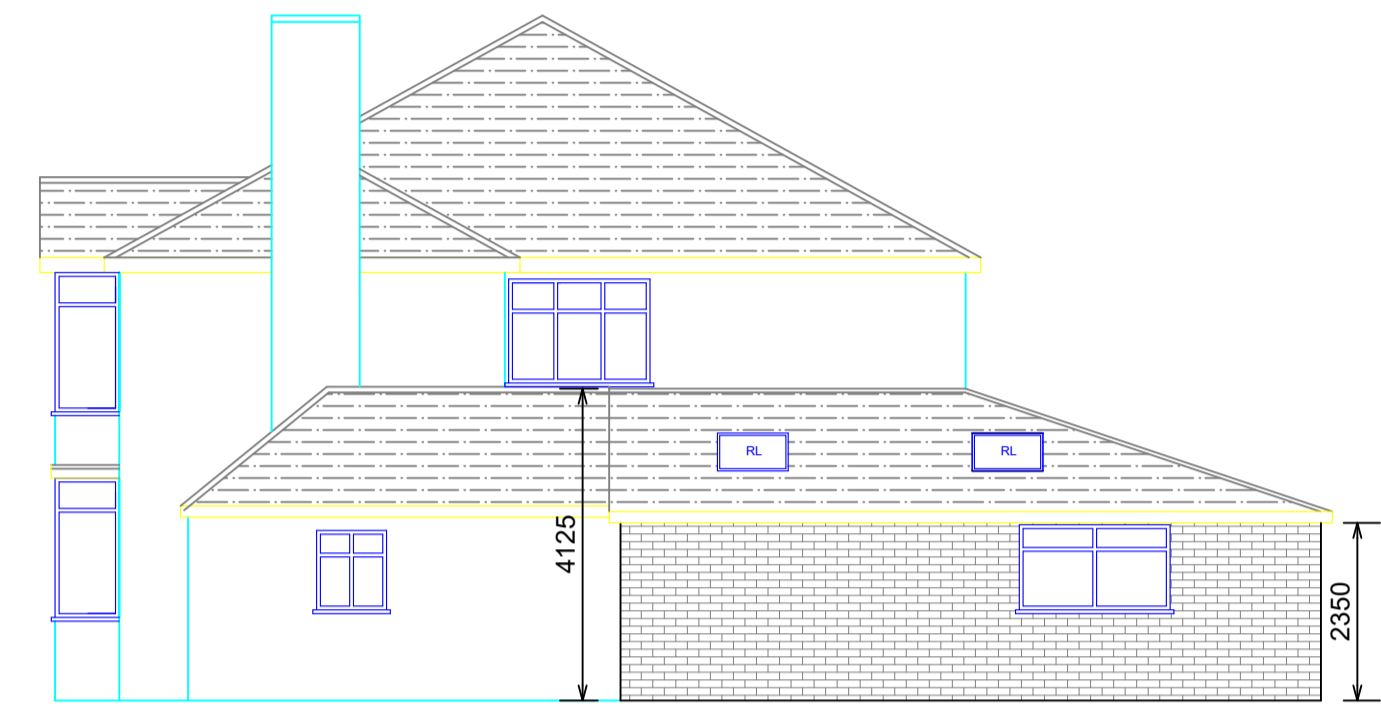


Side Elevation  
As Proposed

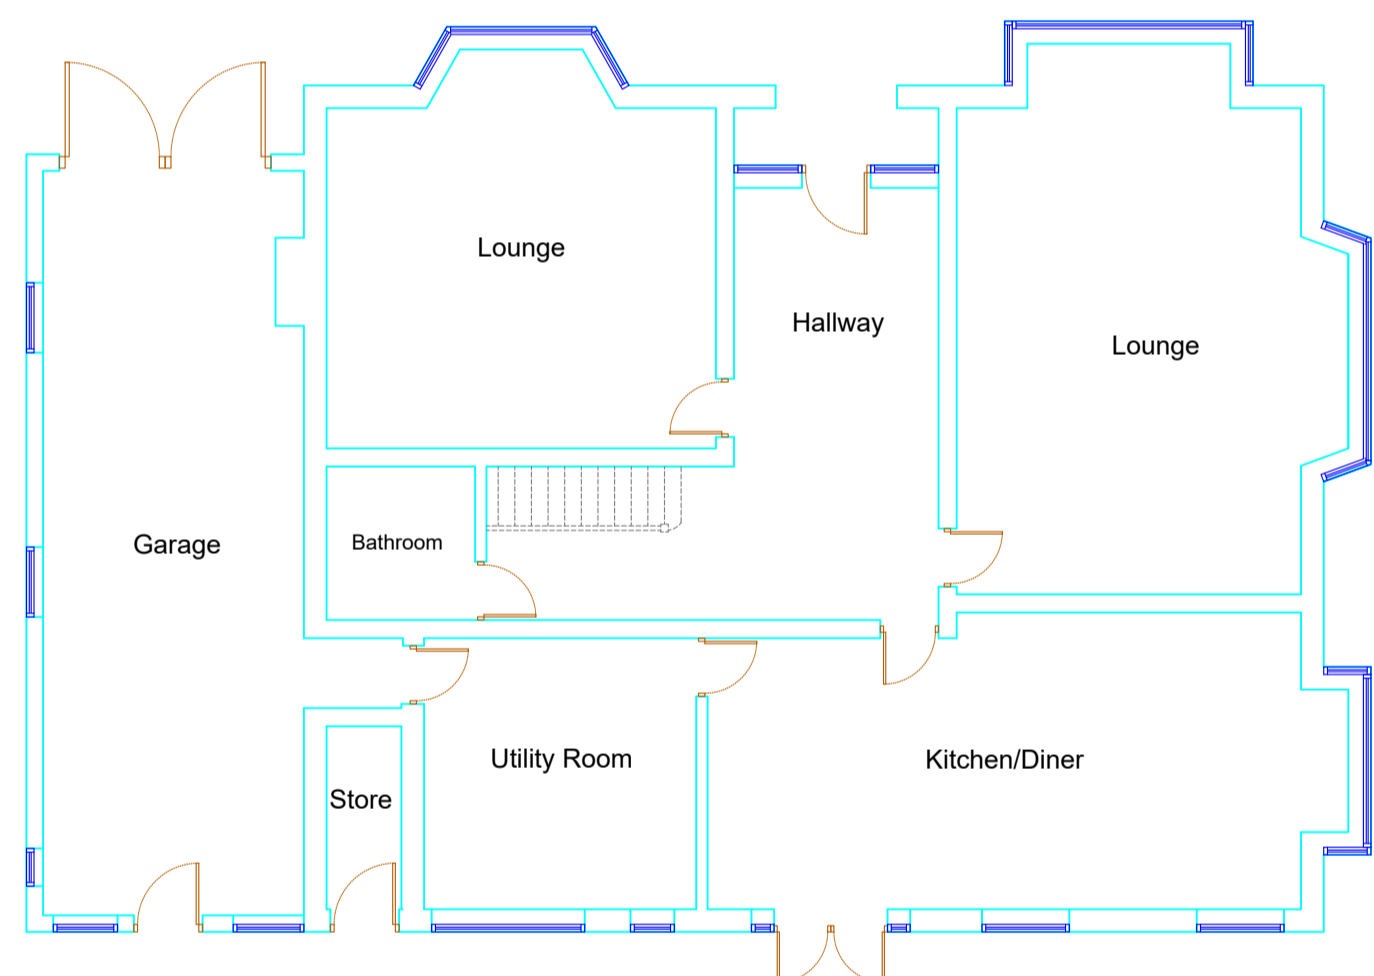


Ground Floor Plan  
As Existing

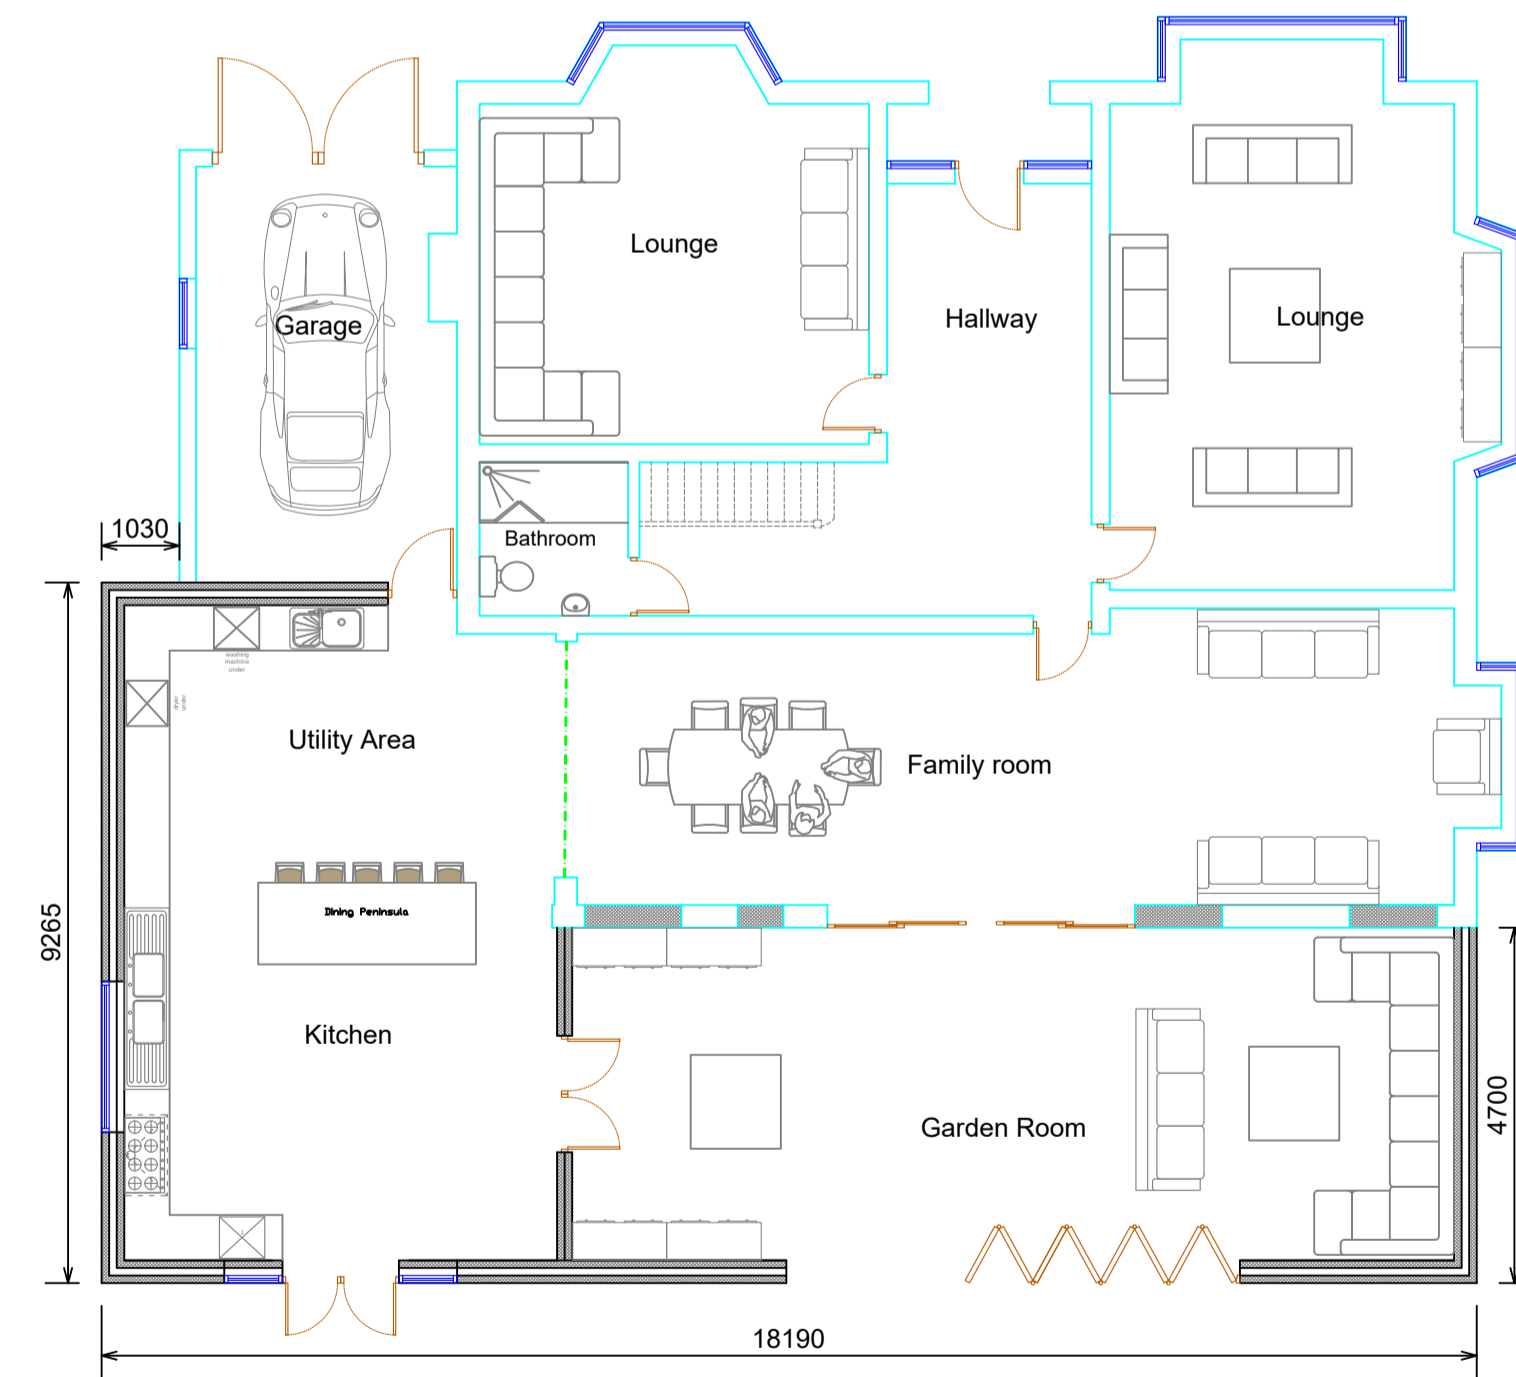


First Floor & Roof Plan  
As Proposed

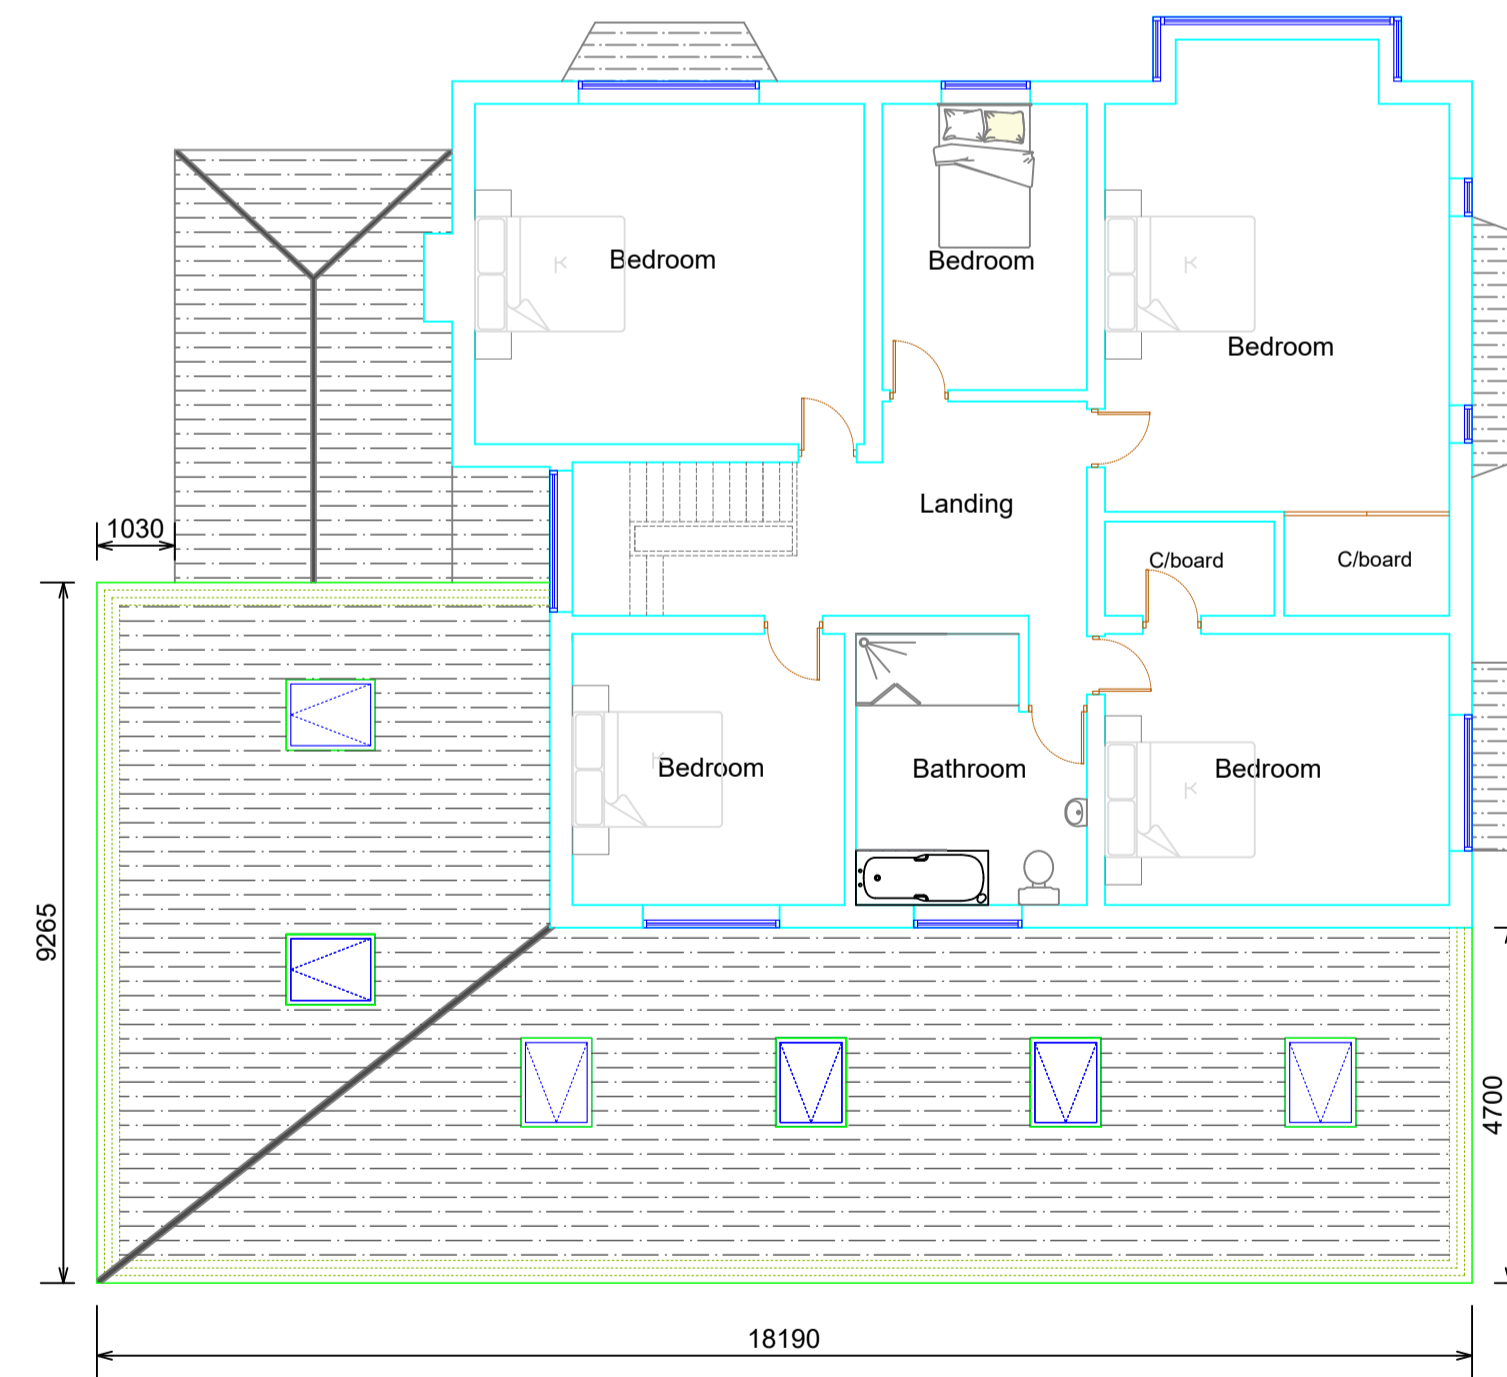

First Floor & Roof Plan  
As Proposed

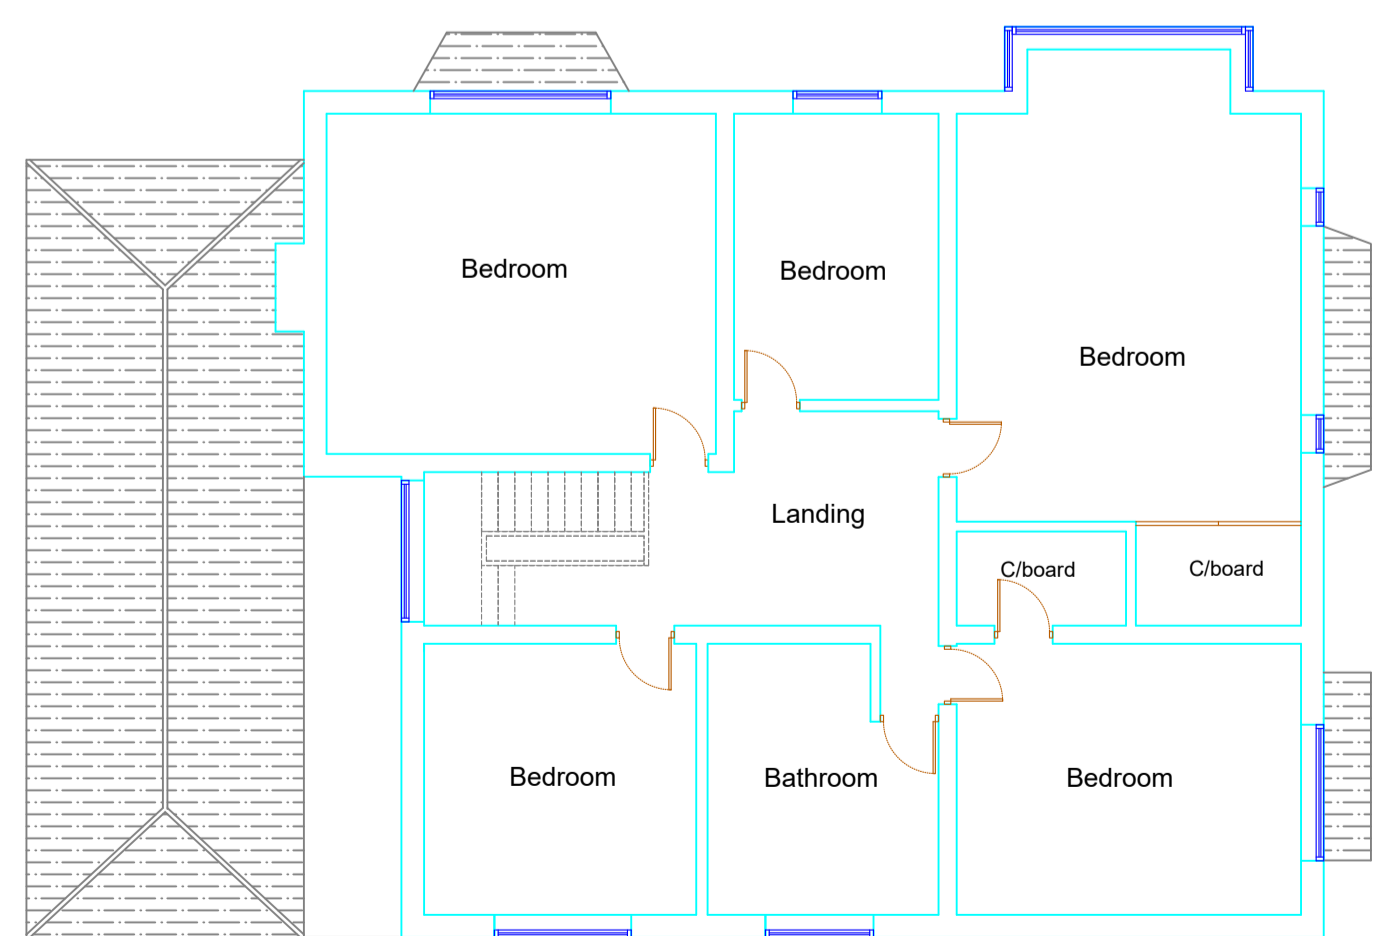

First Floor Plan  
As Existing

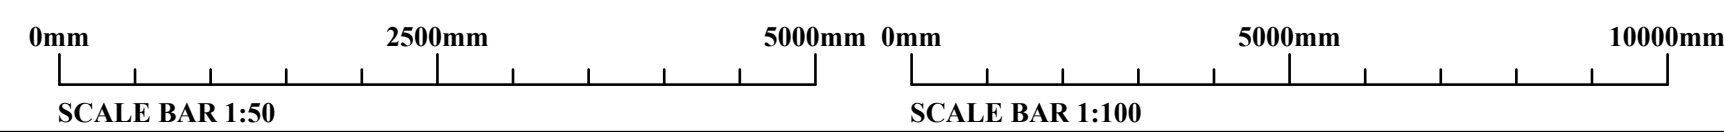

Rev	Description	Date
<b>Project</b> SINGLE STOREY SIDE AND REAR EXTENSION AT 27 PARK ROAD, CROSBY.		

Client  
**MR M LINGARASA**

Contract No.	Drg. No.	Revision	Scale	1:100	@ A1
		<b>3</b>	By	MCC	Date
			Chkd		JUNE 2021

Drawing Title  
**PROPOSED FLOOR PLAN**

**MAT DESIGN LIMITED**  
**Town Planning & Building Control**  
**Consultants**  
 17 BROOKSIDE AVE  
 ECCLESTON Telephone: 07850203448  
 ST. HELENS  
 WA10 4RN E-mail: miketa@blueyonder.co.uk