



- NOTES:
1. All dimensions are in mm and must be checked on site.
 2. Drawings are to be read in conjunction with accompanying documents.
 3. Any errors or inaccuracies should be brought to the attention of Amber Living.

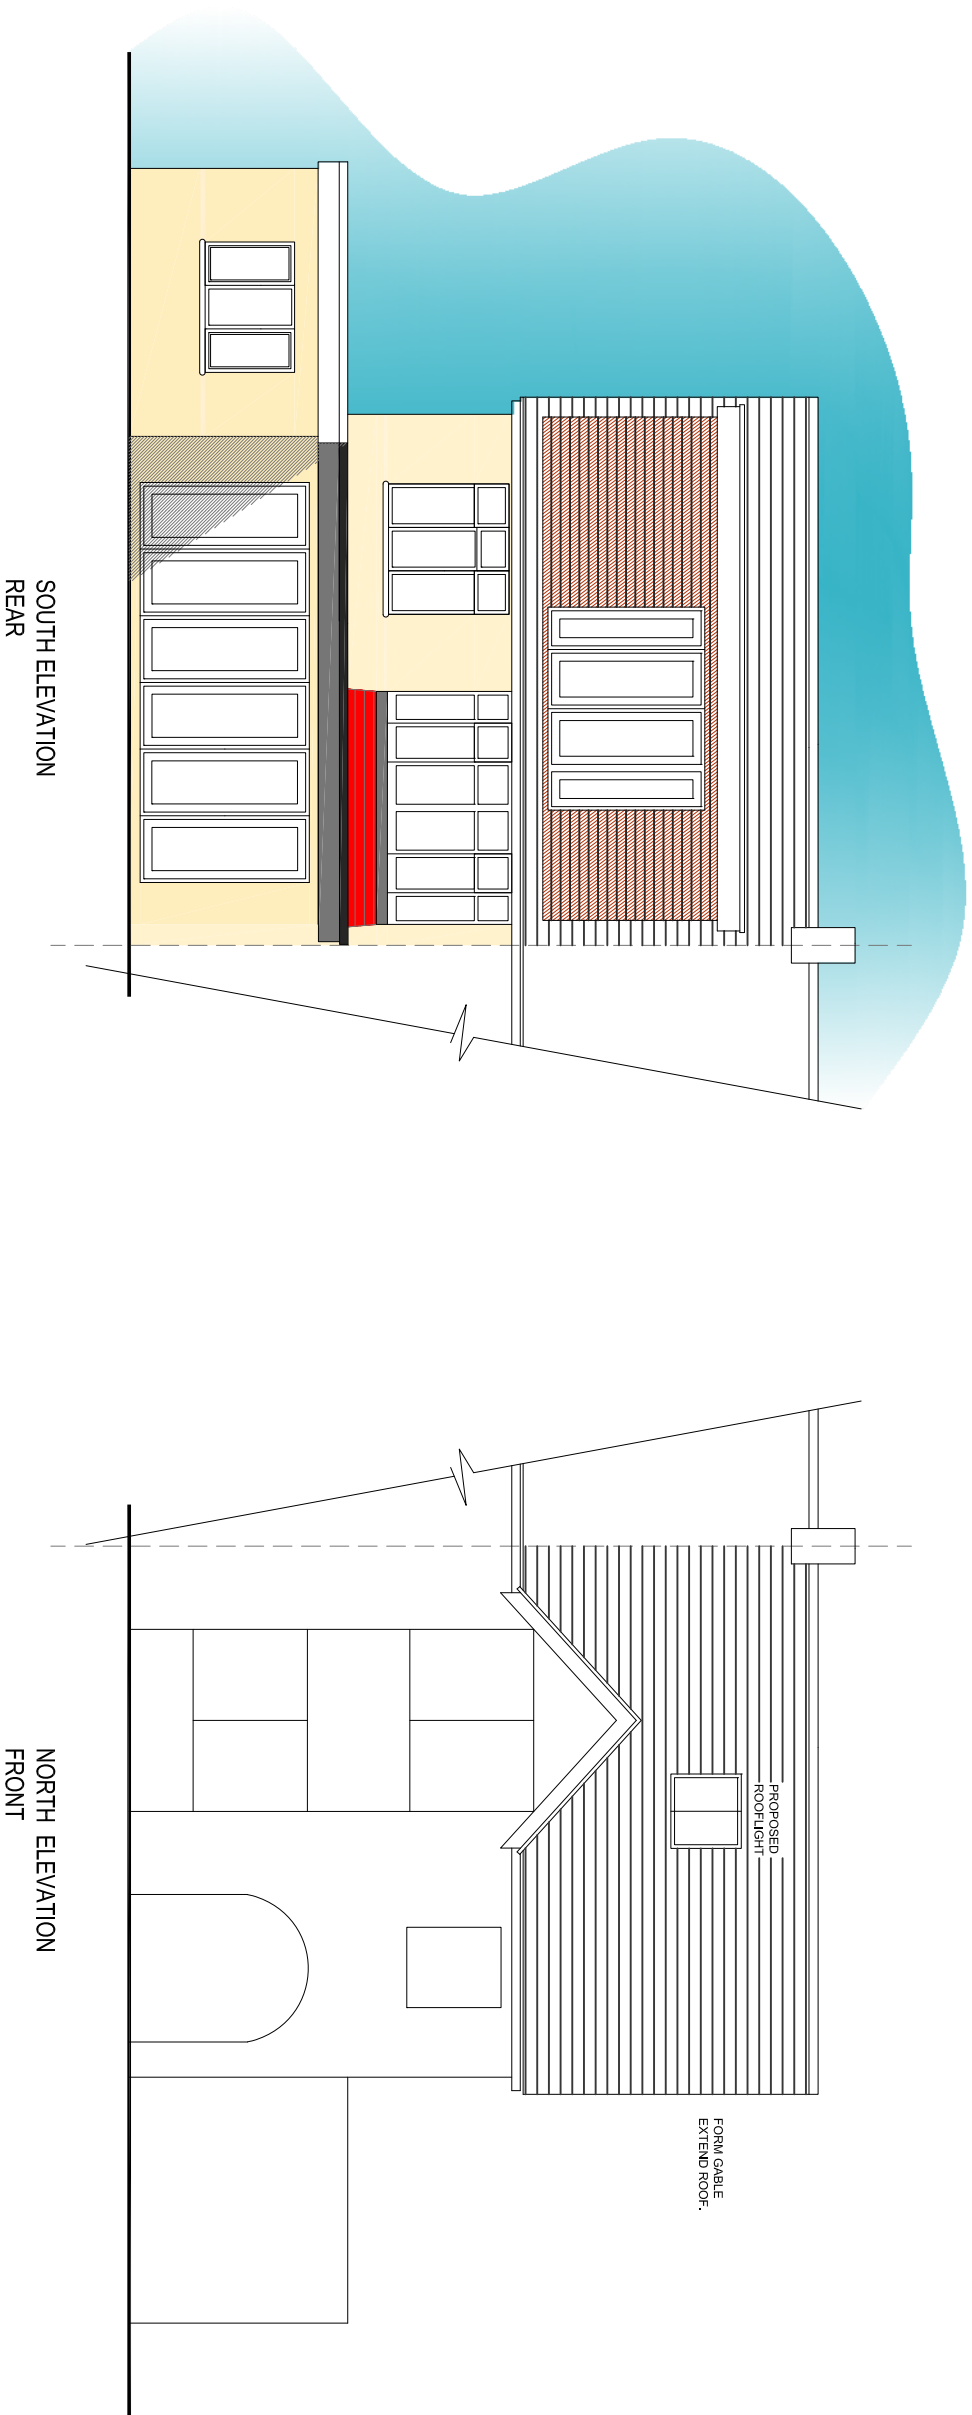


WEST ELEVATION
SIDE

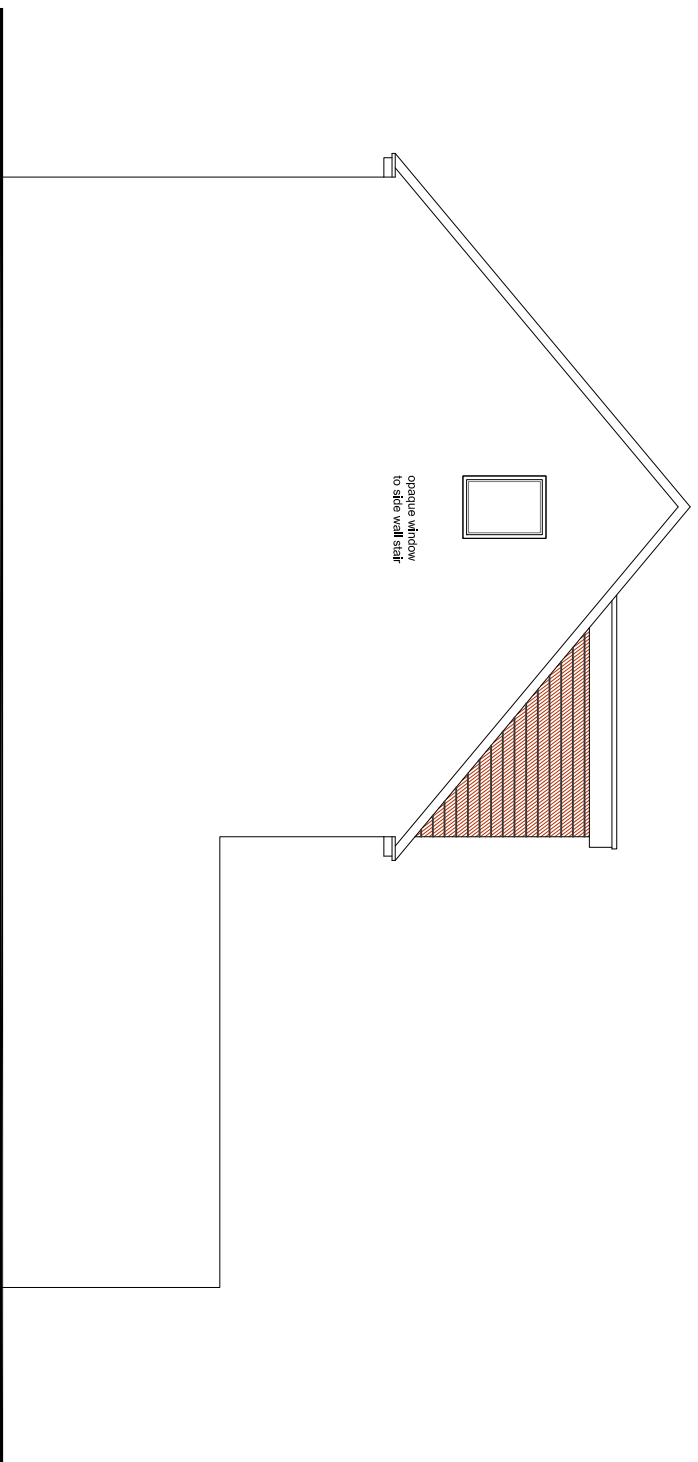

- NOTES:
1. All dimensions are in mm and must be checked on site.
 2. Drawings are to be read in conjunction with accompanying documents.
 3. Any errors or inaccuracies should be brought to the attention of Grunitt Wade Mason.

Contact Information:
 Unit 3, Tungsten Building,
 George Street, Portslade,
 Brighton, BN41 1BA
 Tel: 01273 415940
 Email: Simon@grunittwademason.com

grunittwademason
 chartered surveyors &
 architectural consultants




Client Name Mr and Mrs Spicer
 Address 12 Glastonbury Road, Hove, BN3 4PL

Drawing Title Elevations Proposed
 Drawing Reference SMM/15/Glastonbury/Rd12

Scale 1:100 Paper A3 Drawn By SMM Rev - Direction -