






Front elevation

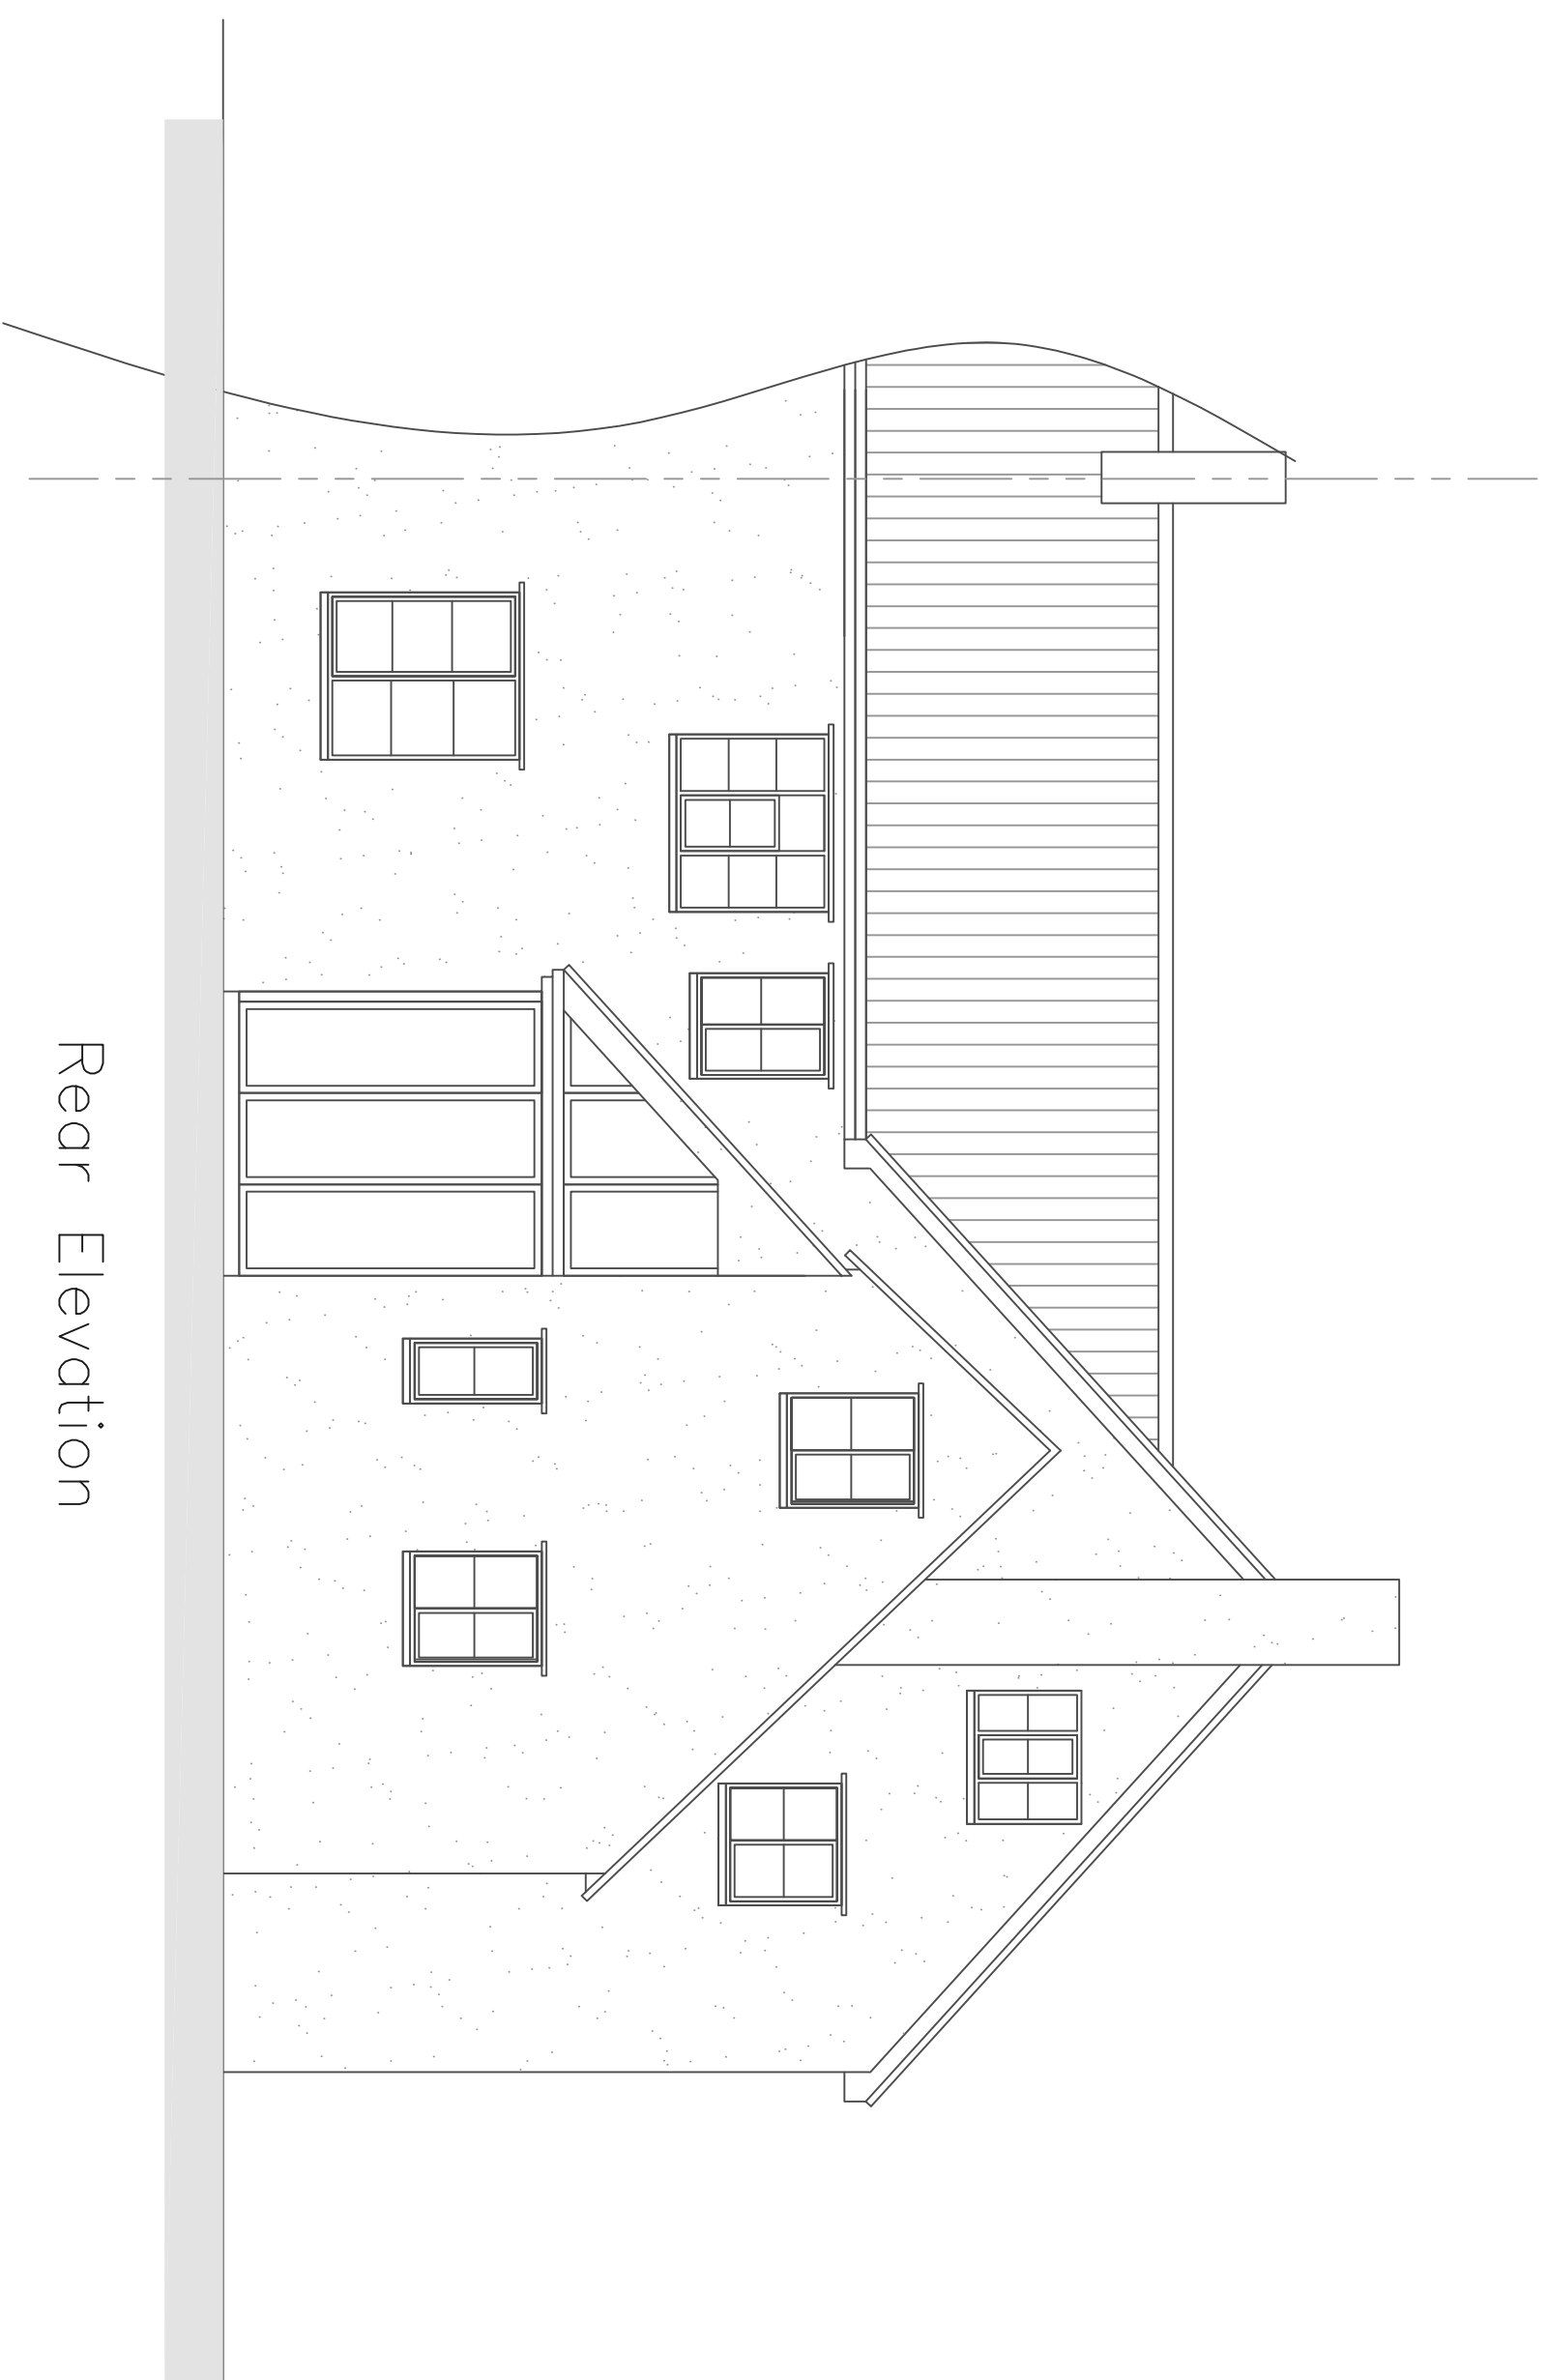

Rear Elevation

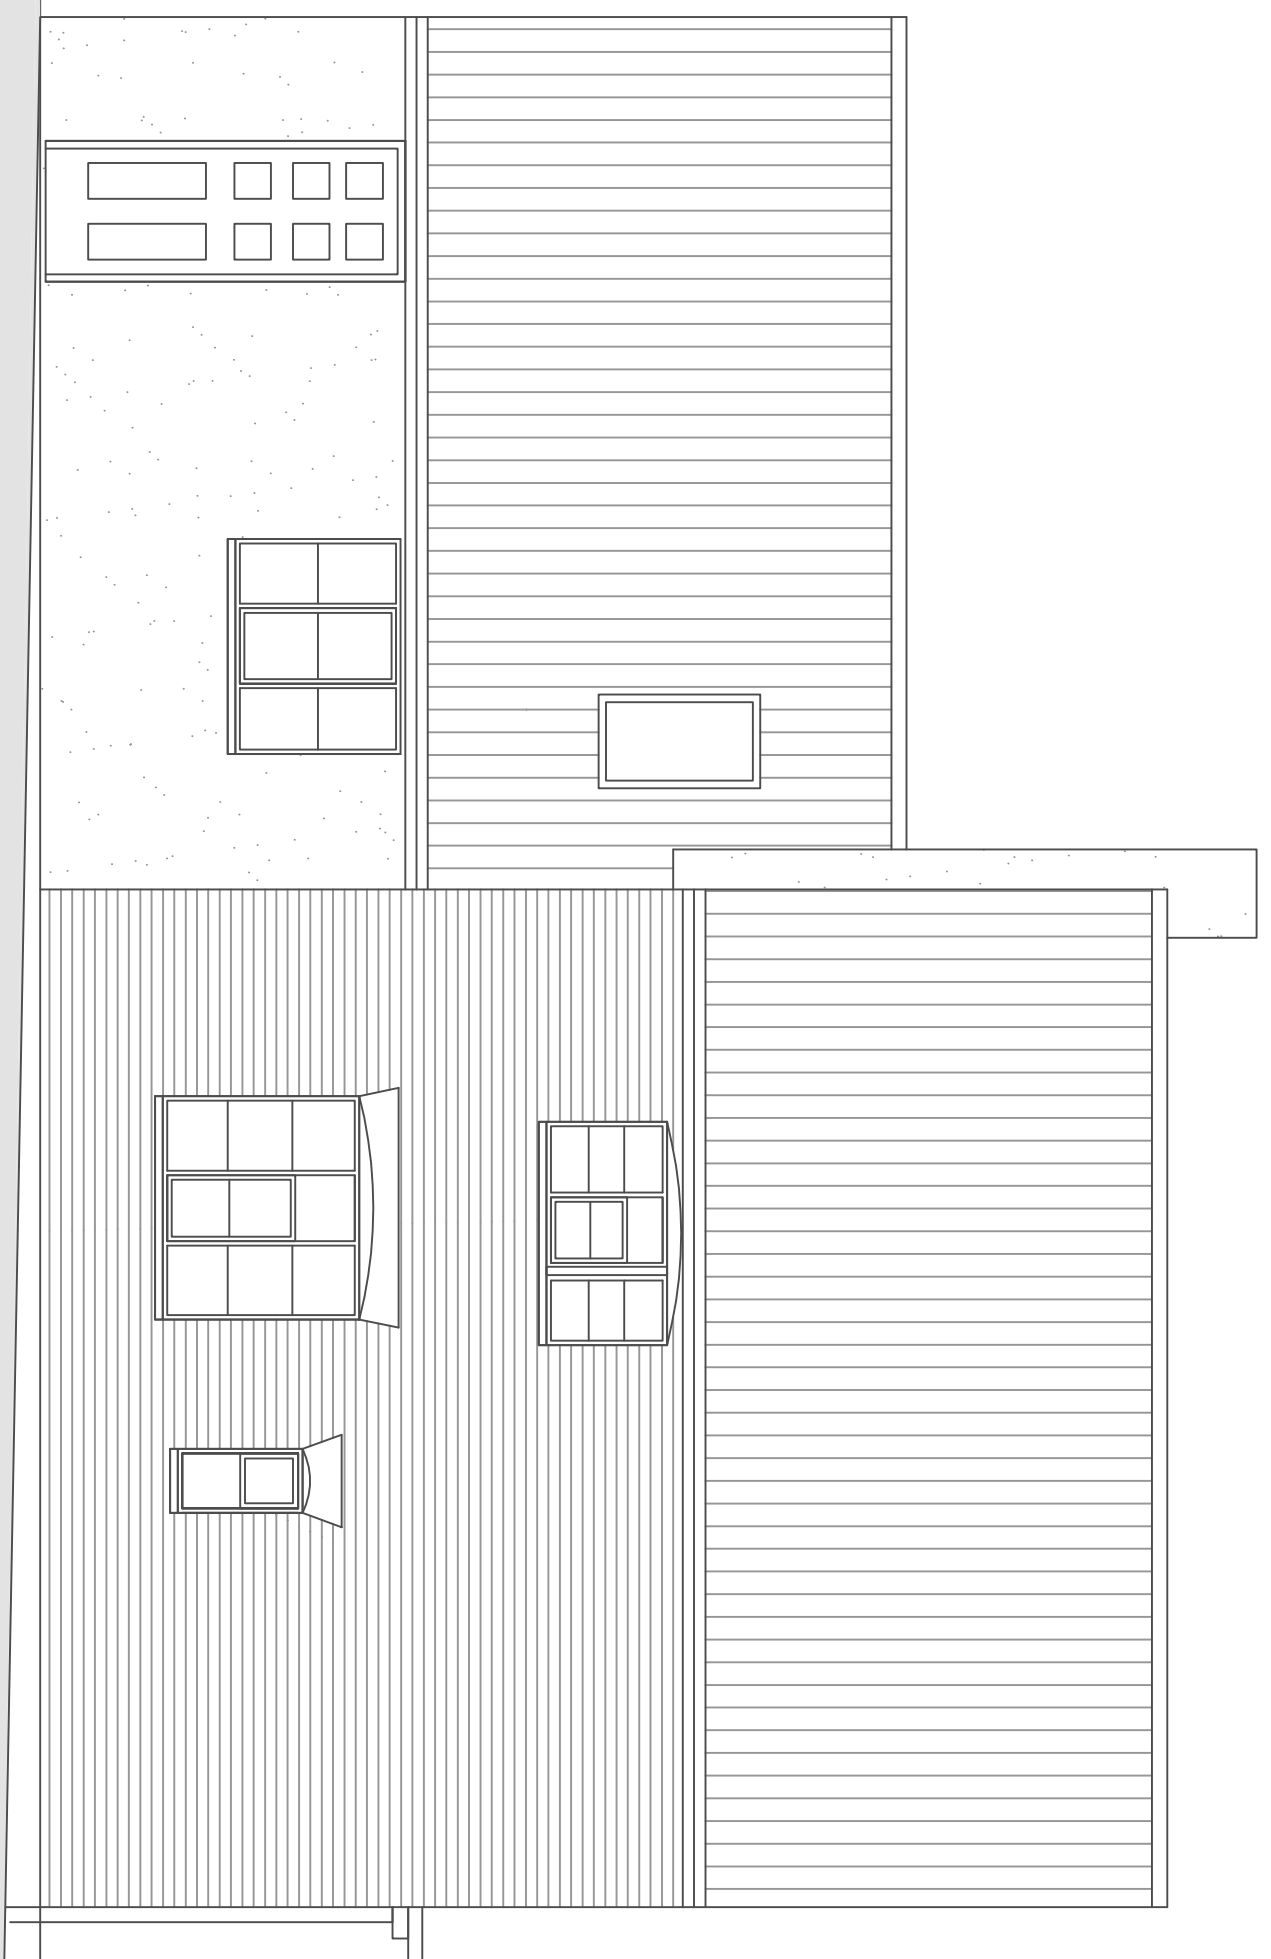

Side Elevation

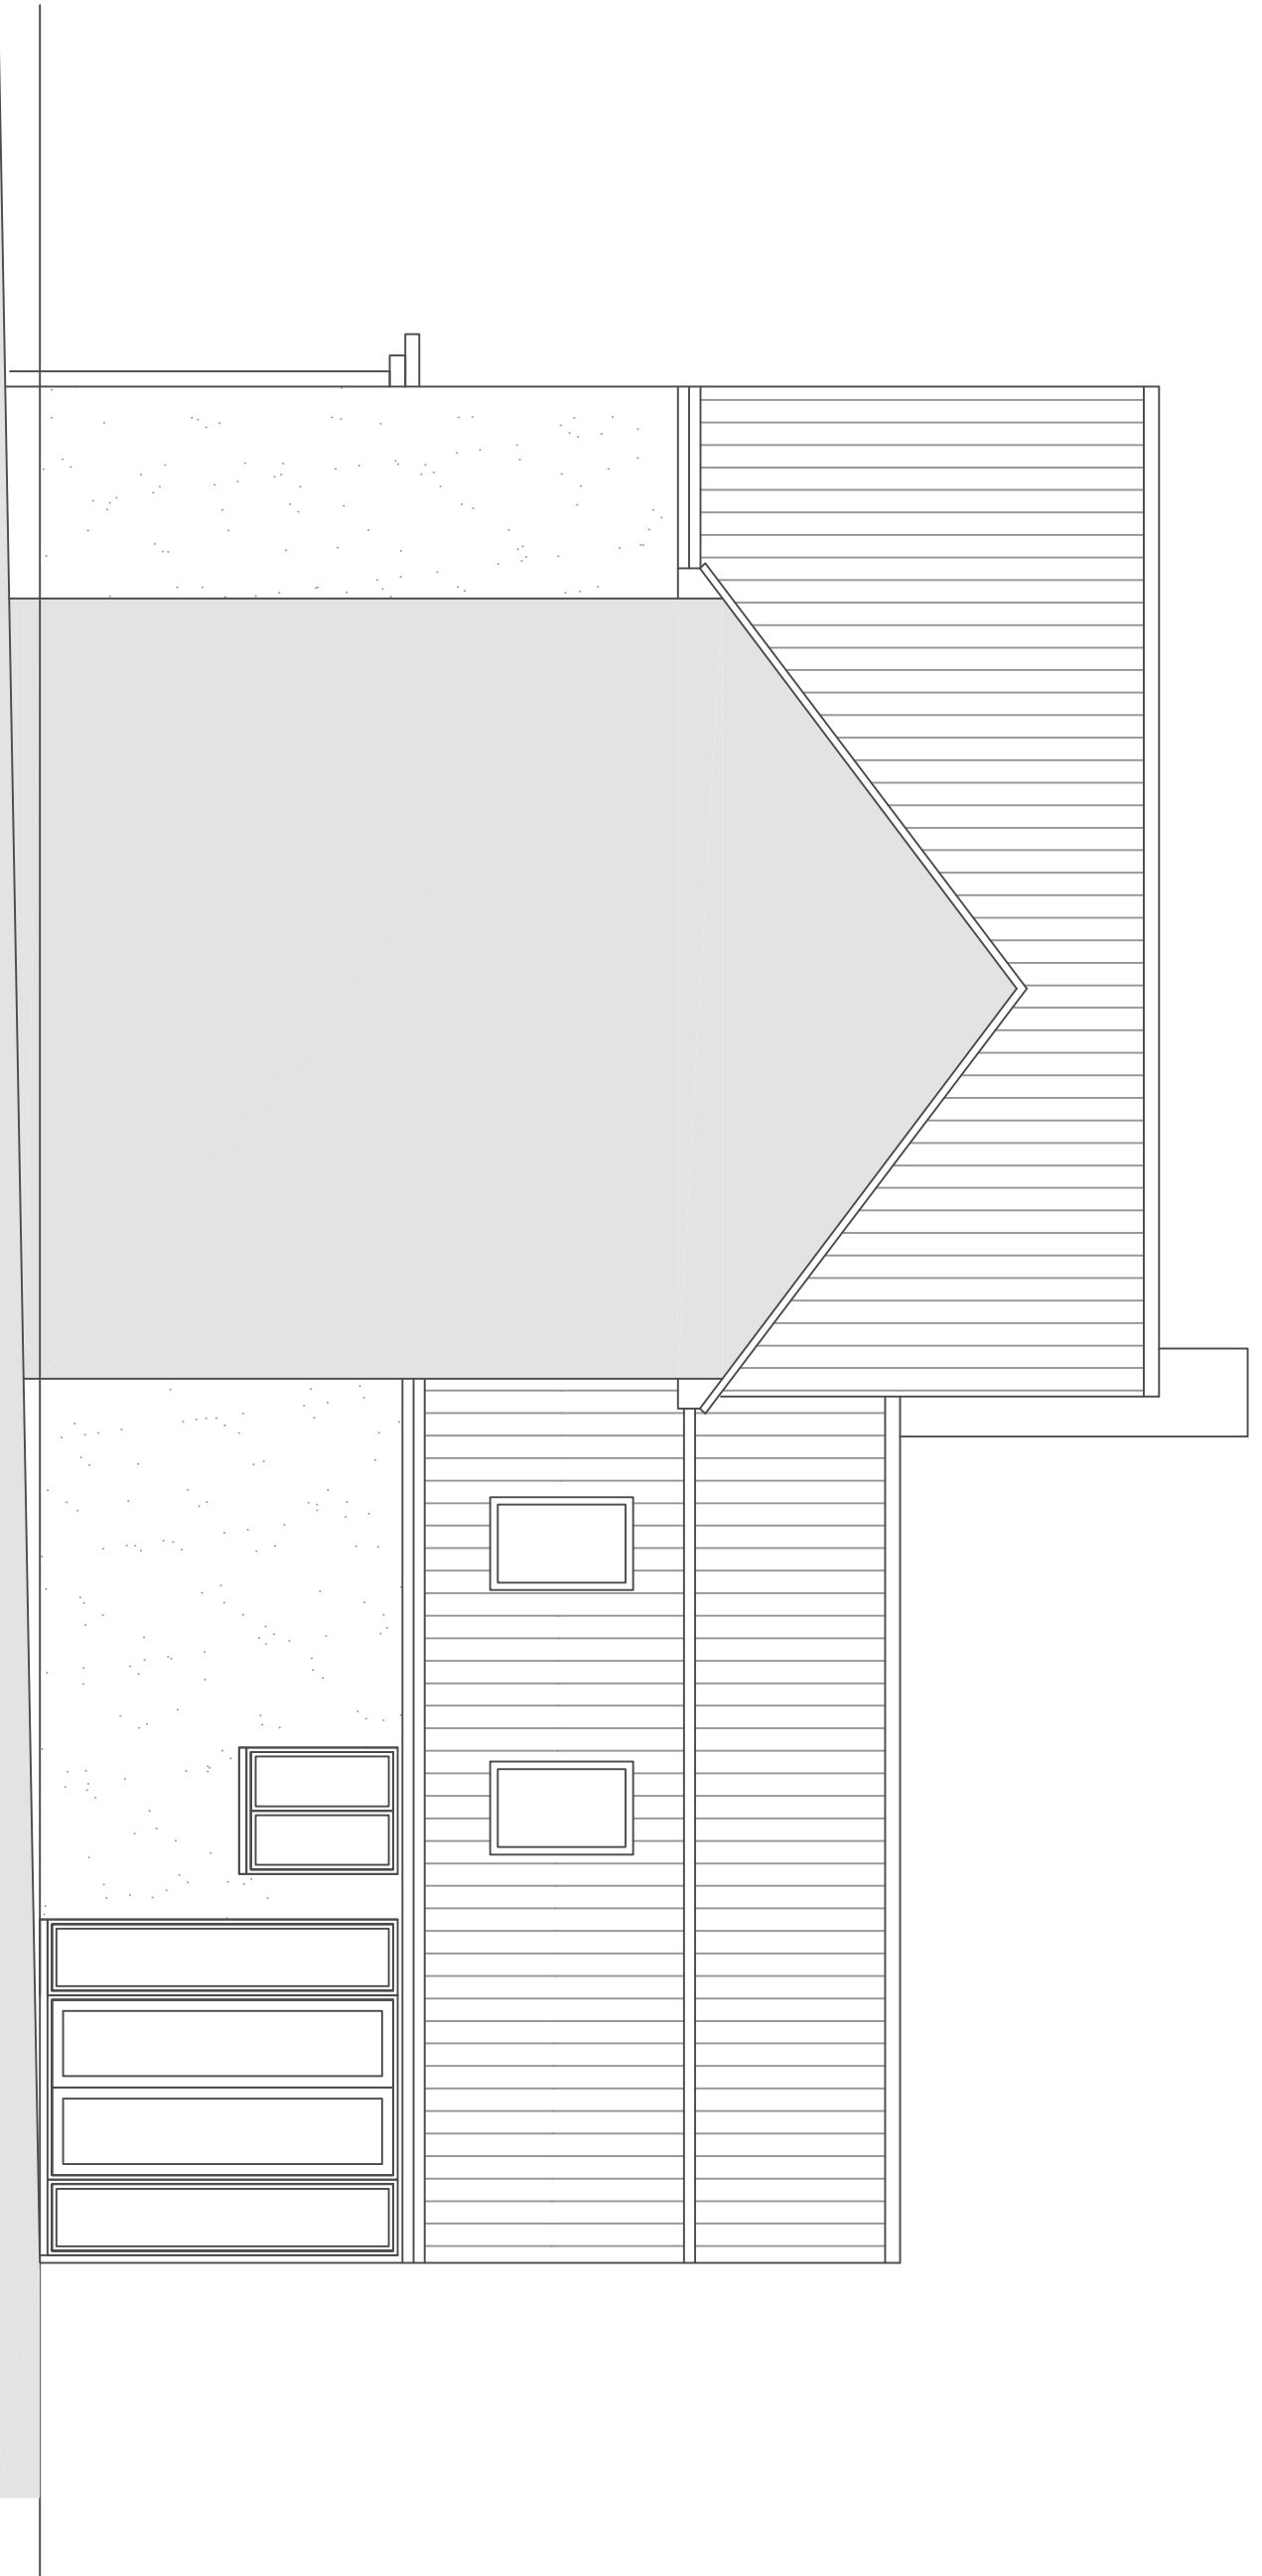

Sectional side Elevation

rev	description	date	by	checked
	Parker Associates Limited THE BEECHES CHURCH RD FINGRINGHOE COLCHESTER ESSEX CO5 7BN			
client	Mr & Mrs Chubb 1 Pentlow Street Pentlow, Sudbury Essex CO10 7JL			
project	Proposed window replacement & internal alterations 1 Pentlow Street Pentlow, Sudbury Essex CO10 7JL			
drawing	Existing elevations			
scale	1:50	date	09/21	
drawing no.	02	rev.	-	