


Datum 97.00m
NORTH EAST ELEVATION
 SCALE 1:100

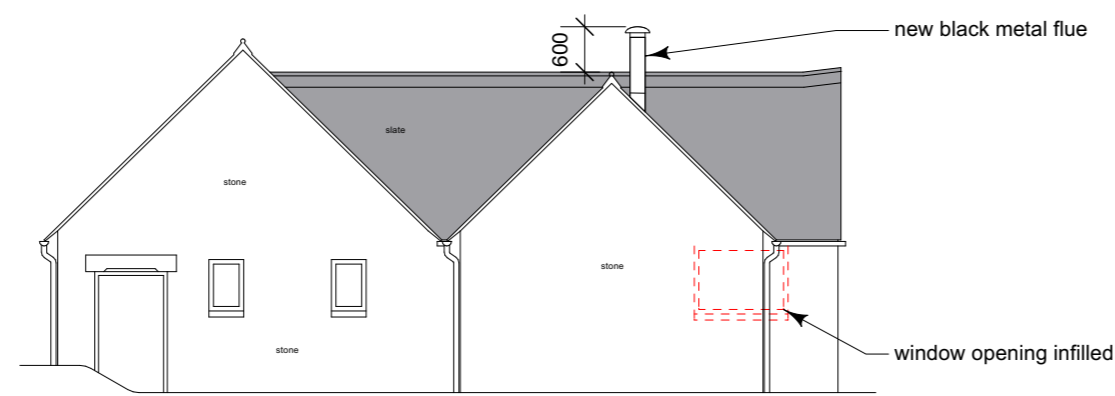


Datum 97.00m
NORTH WEST ELEVATION




Datum 97.00m
SOUTH WEST ELEVATION




Datum 97.00m
SOUTH EAST ELEVATION

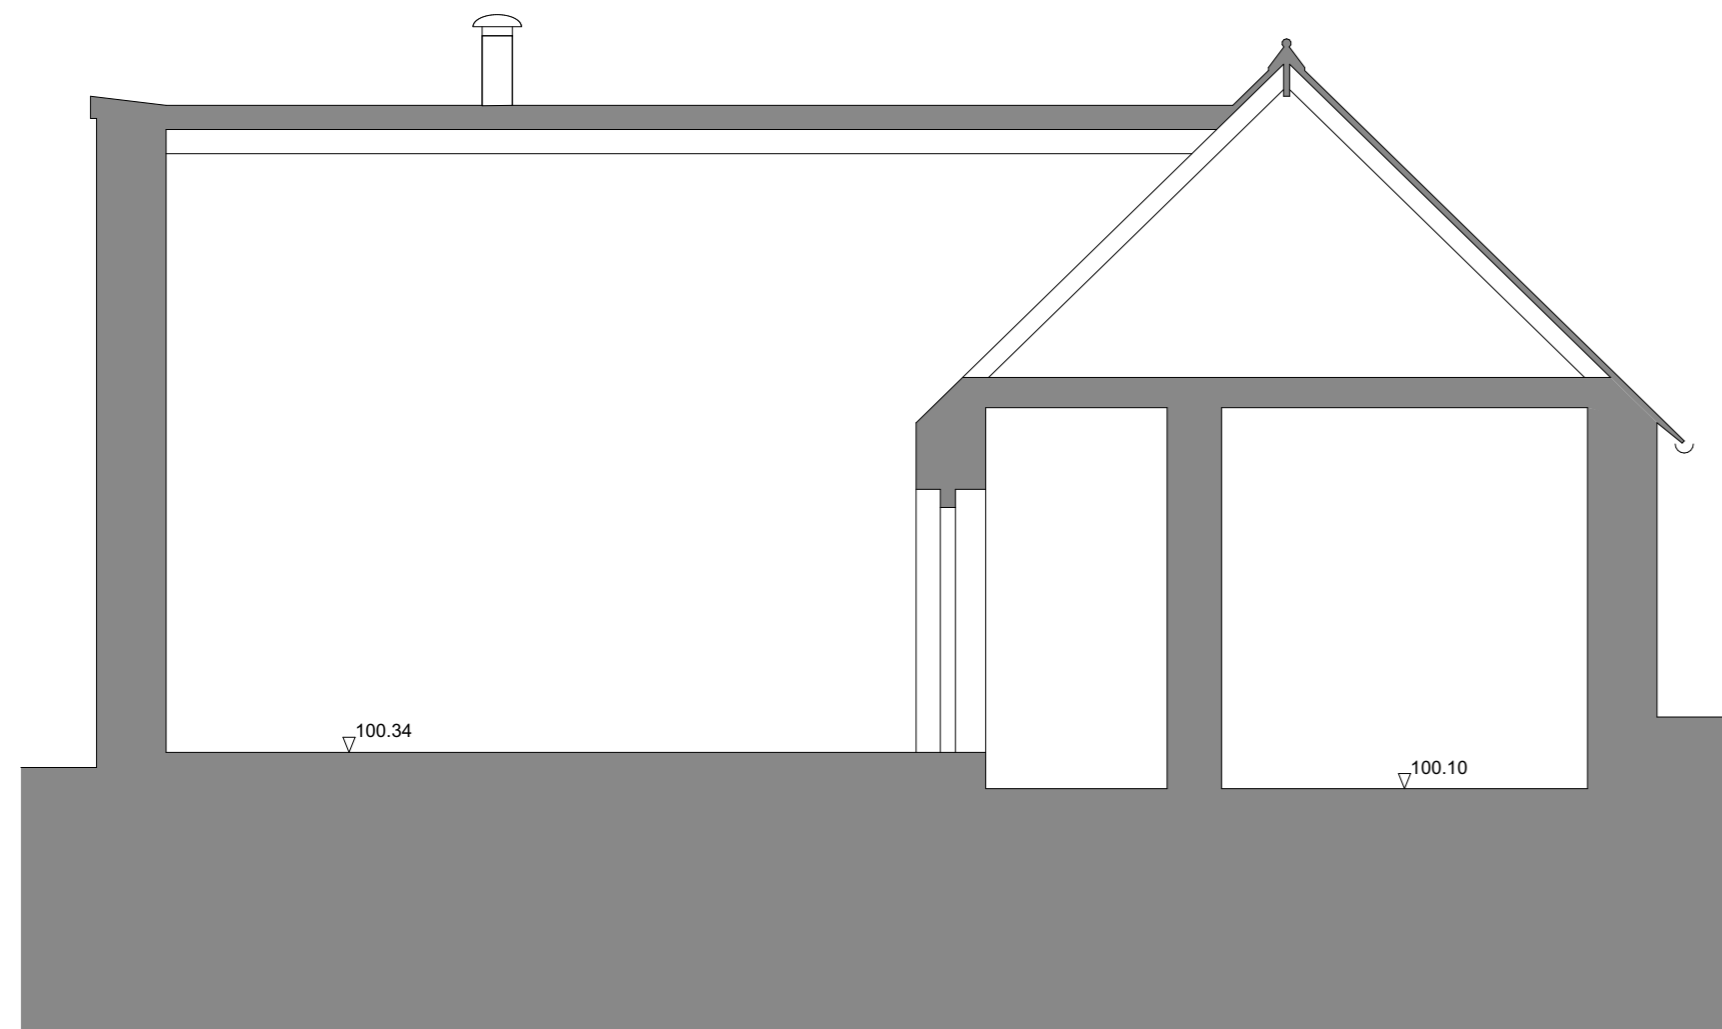


Datum 97.00m
SECTION C - C
 SCALE 1:50

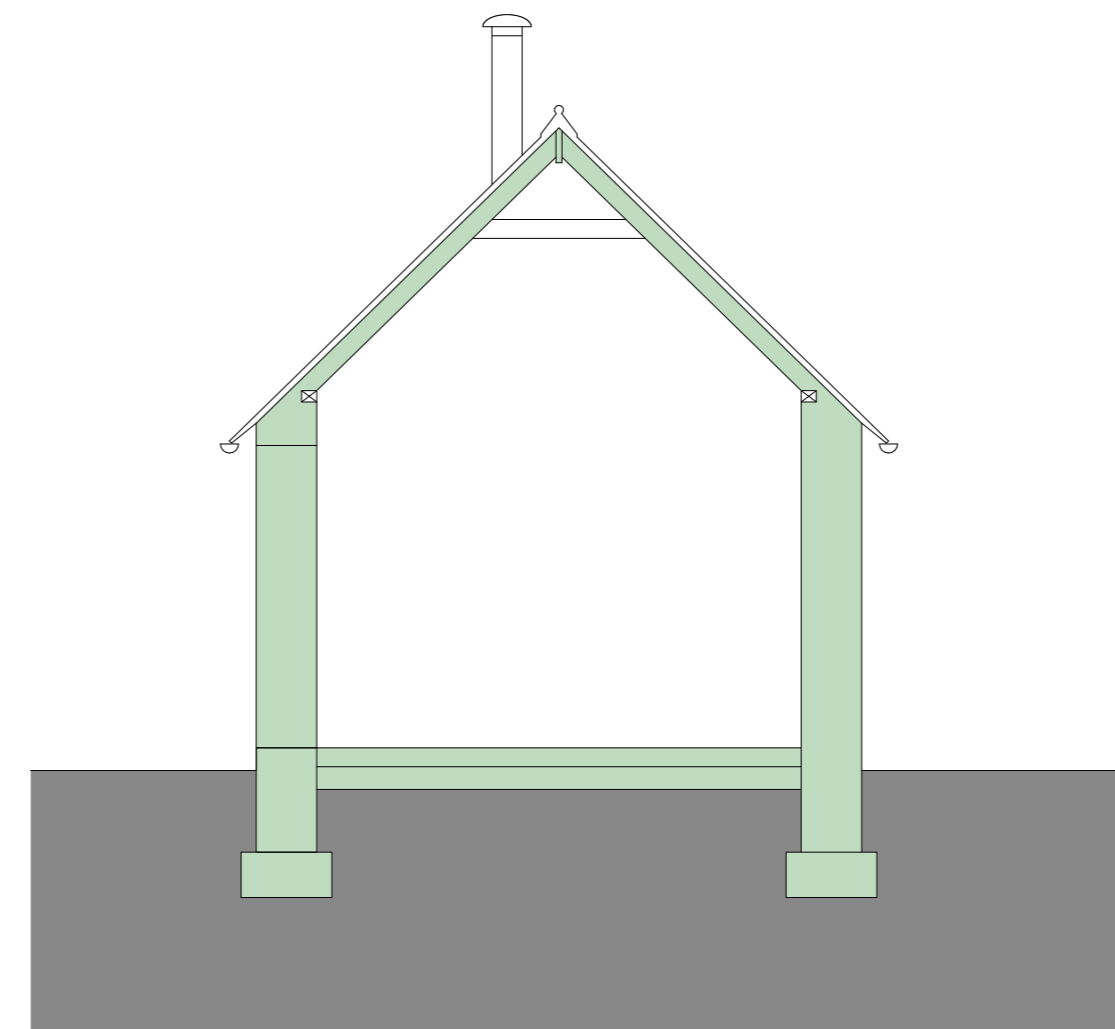

Datum 97.00m
SECTION D - D
 SCALE 1:50

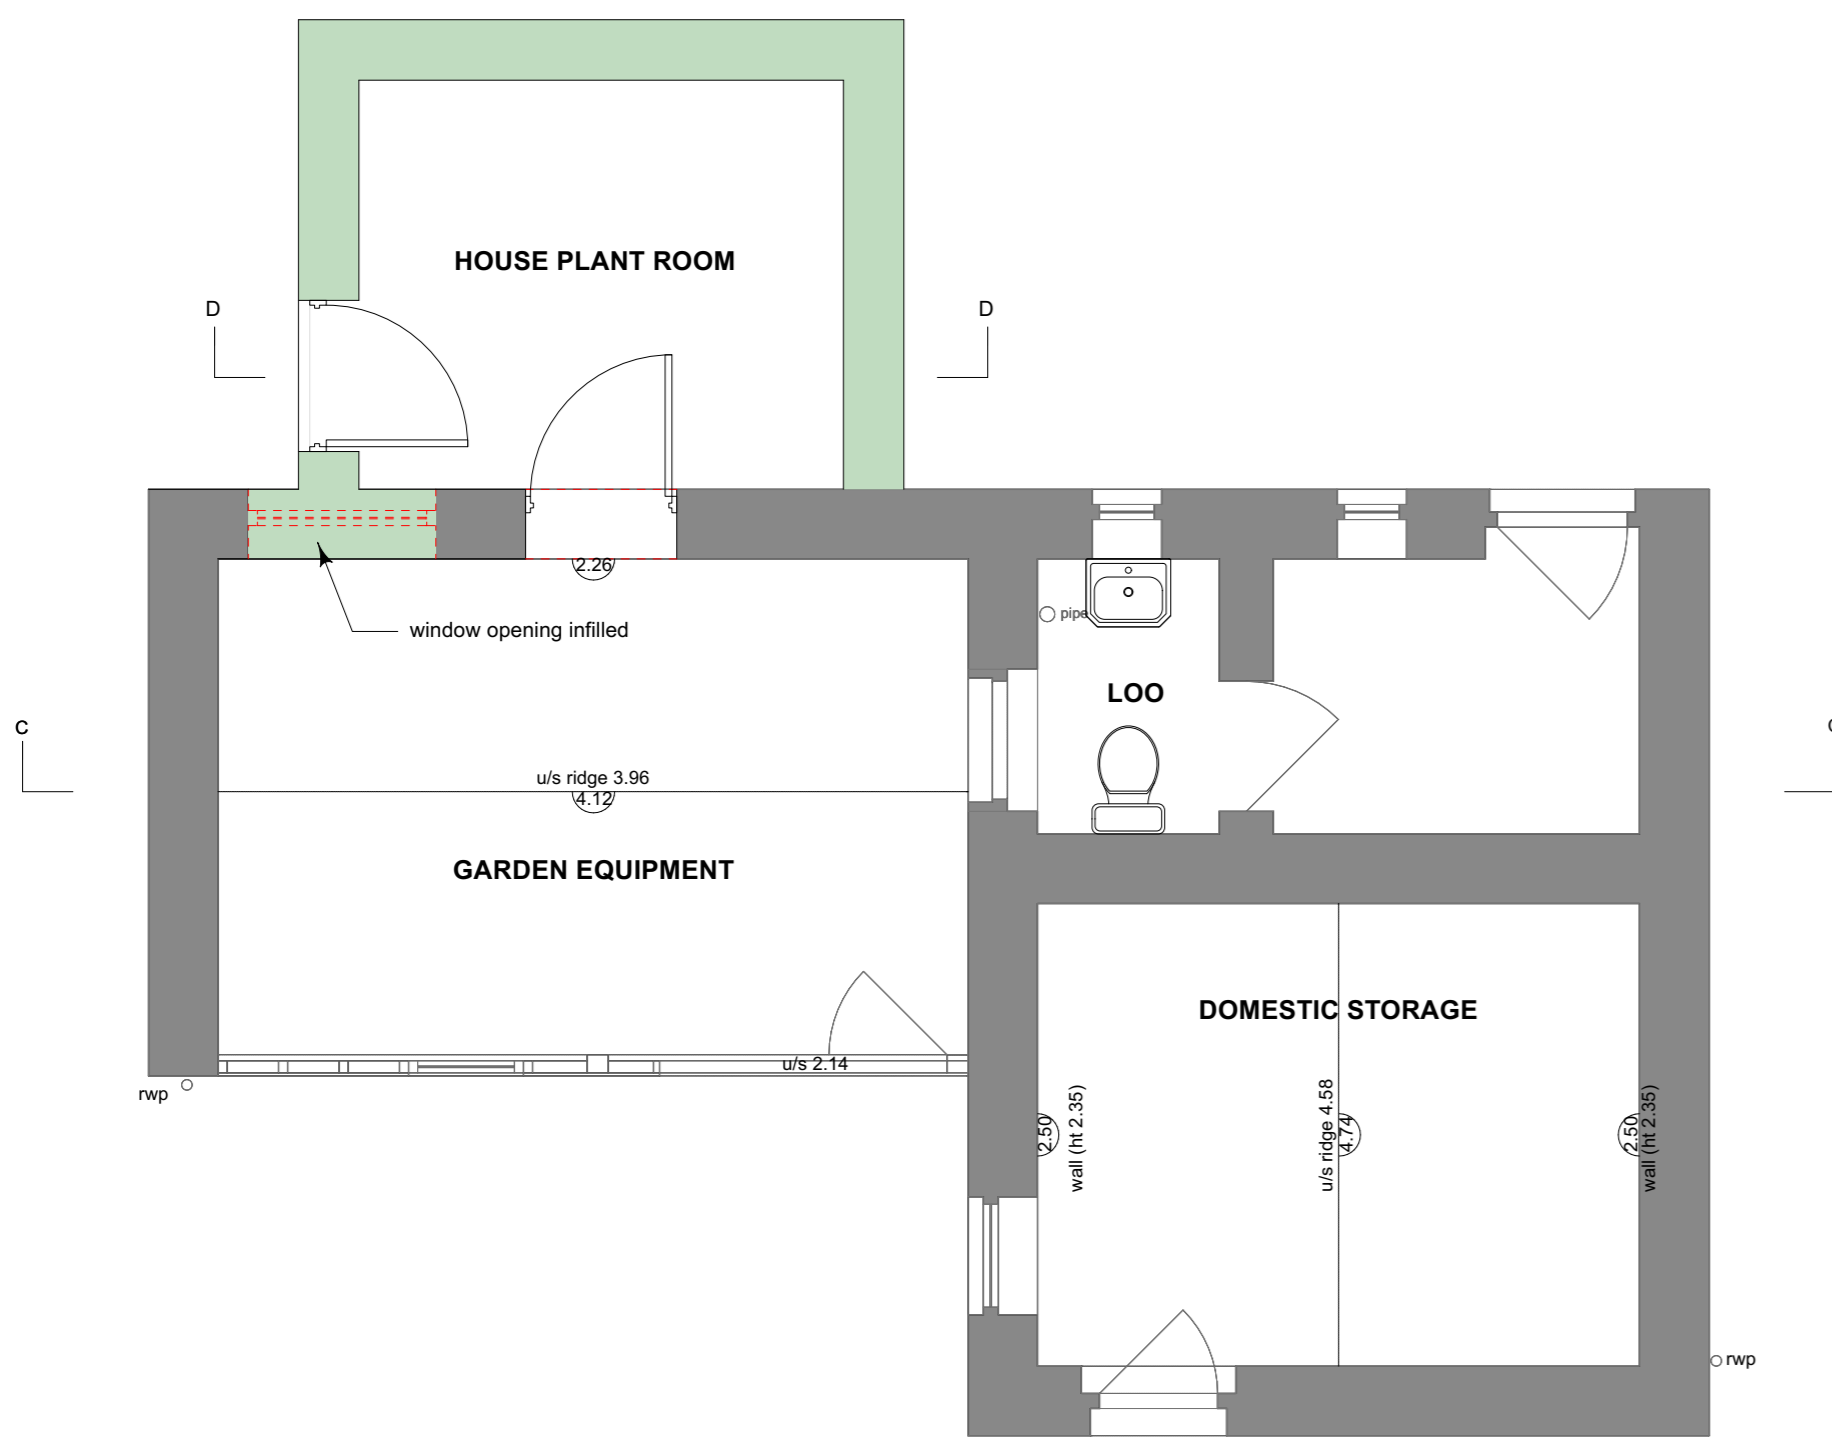


GROUND FLOOR PLAN
 SCALE 1:50

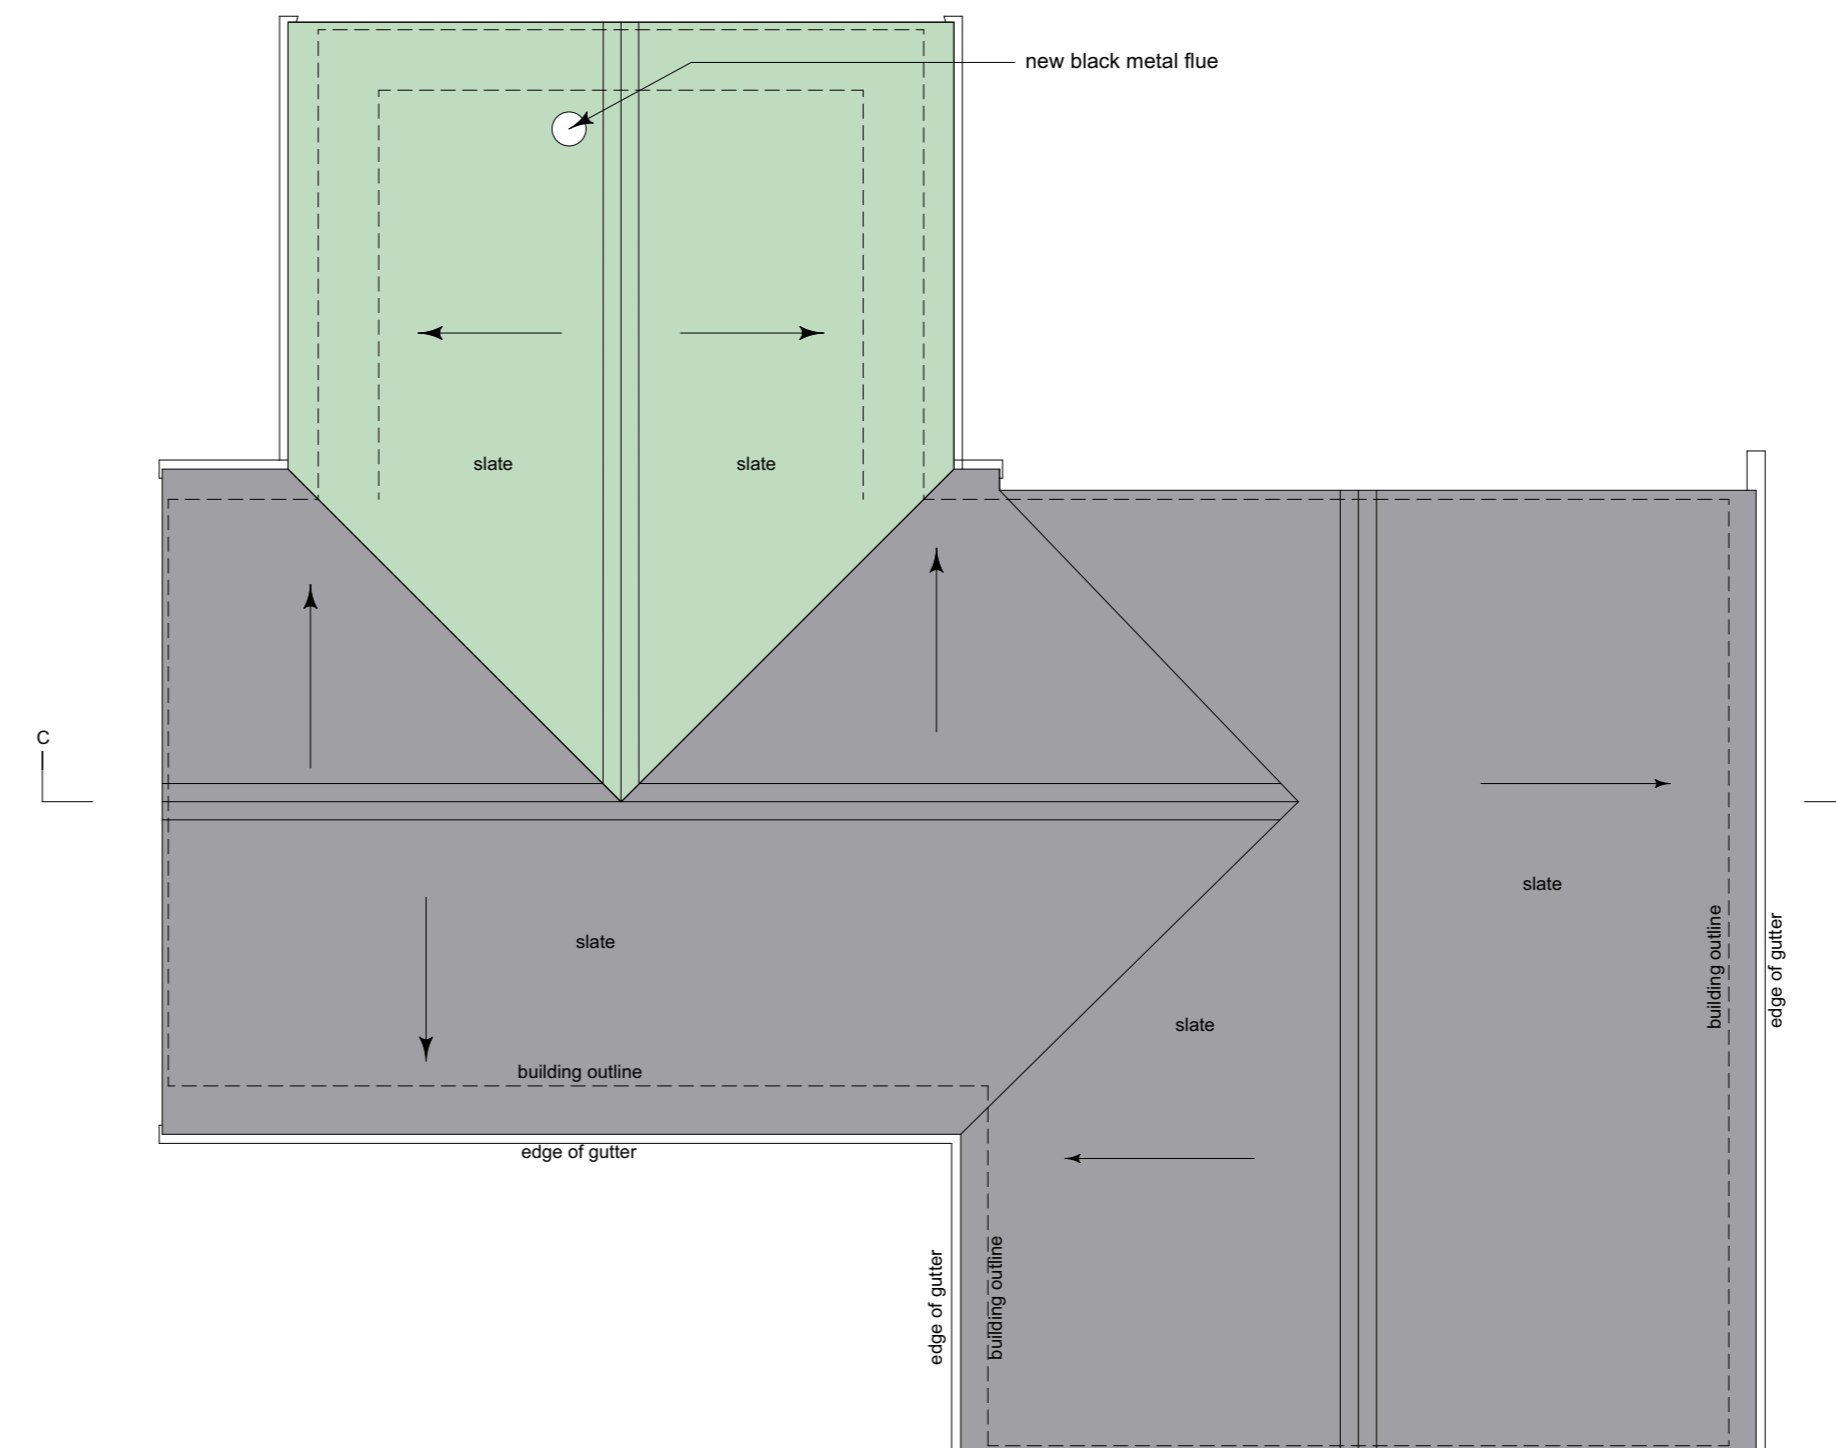

ROOF PLAN
 SCALE 1:50

General Notes:

1. This drawing is to be read in conjunction with other consultants drawings
2. Check site conditions prior to commencement of work
3. Discrepancies must be reported directly to the Architect
4. Do not scale off drawing, use figured dimensions only
5. This drawing may be issued in colour, and may be a non-standard paper size

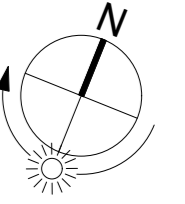

KEY:

- Existing Walls
- Pitched Roof
- Proposed Construction
- Demolitions

Schedule of external materials:

WALLS: natural stone to match existing

ROOF: natural slate to match existing

WINDOWS AND DOORS:
 timber frame windows, timber frame and timber boarded doors

RAINWATER GOODS:
 painted cast iron half round gutters and round downpipes with all stop ends to match existing

Rev	Date	Notes	Drawn
-----	------	-------	-------

A	30.06.21	Issued for Planning & Listed Building Consent	NQ
---	----------	---	----

Scale	1 : 50 @ A1	0 1 2 3m	0 5 10ft
-------	-------------	----------	----------

QA Serial Number 63435

YIANGOU

Project Address Holly Bank, Wootton, OX20 1AE

Project Description Proposed Pool Building

Drawing Title Outbuilding - Proposed Plans Elevation and Section

Drawing No. **2349-2105** Rev. **A**