



General Notes:

1. This drawing is to be read in conjunction with other consultants drawings.
2. Check site conditions prior to commencement of work.
3. Discrepancies must be reported directly to the Architect.
4. Do not scale off drawing, use figured dimensions only, unless for planning purposes.
5. This drawing may be issued in colour, and may be a non-standard paper size.

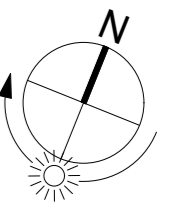

KEY:

- Existing Walls (represented by a solid grey rectangle)
- Proposed Walls (represented by a solid green rectangle)
- Demolitions (represented by a dashed red line)

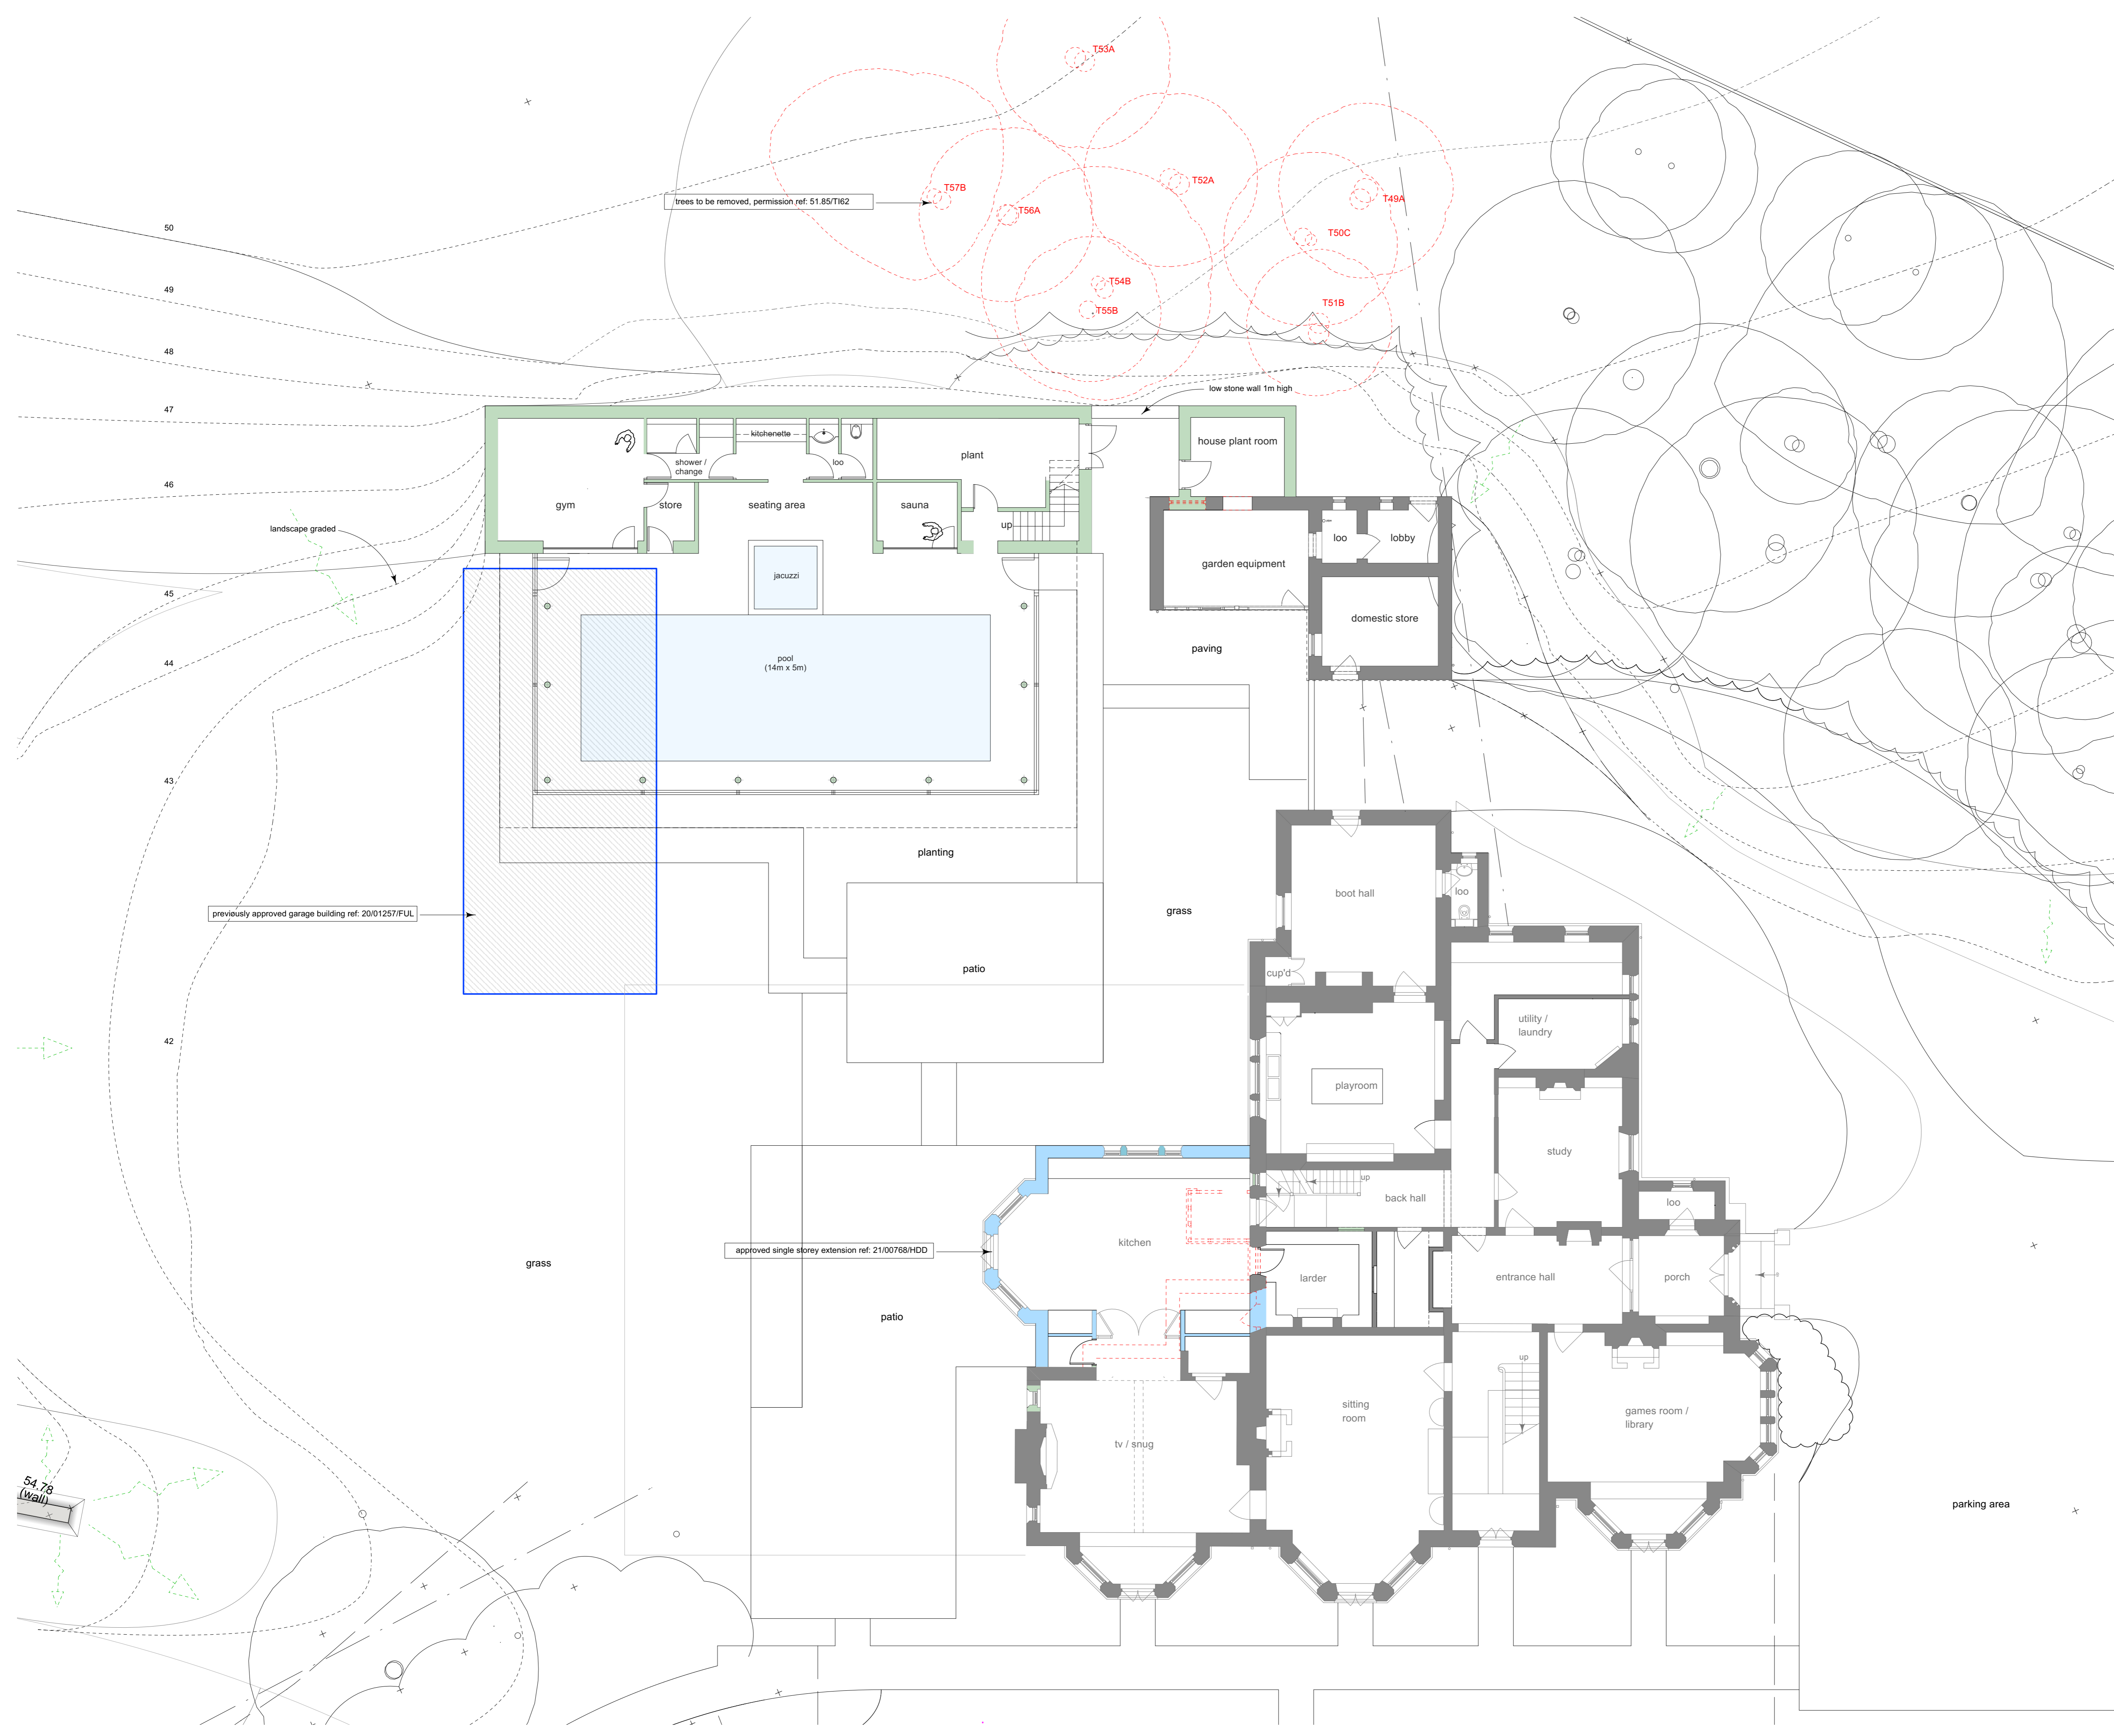

Rev	Date	Notes	Drawn
B	02/07/2021	Surveyed trees removed to match permission	AJH
A	30/06/2021	Issue for Planning and Listed Building consent	NQ

Scale 1 : 100 @ A1

QA Serial Number 63461

YIANGOU
 Yiangou Architects, Dyer House, 3 Dyer Street, Cirencester, Gloucestershire, GL7 2PP
 t 01295 888150 e architecture@yiangou.com w www.yiangou.com

Project Address	Holly Bank Wootton Oxon OX20 1AE
Project Description	Proposed Pool Building
Drawing Title	Proposed Floor Plans
Drawing No.	2349-2101
Rev.	B