



- General Notes:**
1. This drawing is to be read in conjunction with other consultants drawings
 2. Check site conditions prior to commencement of work
 3. Discrepancies must be reported directly to the Architect
 4. Do not scale off drawing, use figured dimensions only
 5. This drawing may be issued in colour, and may be a non-standard paper size

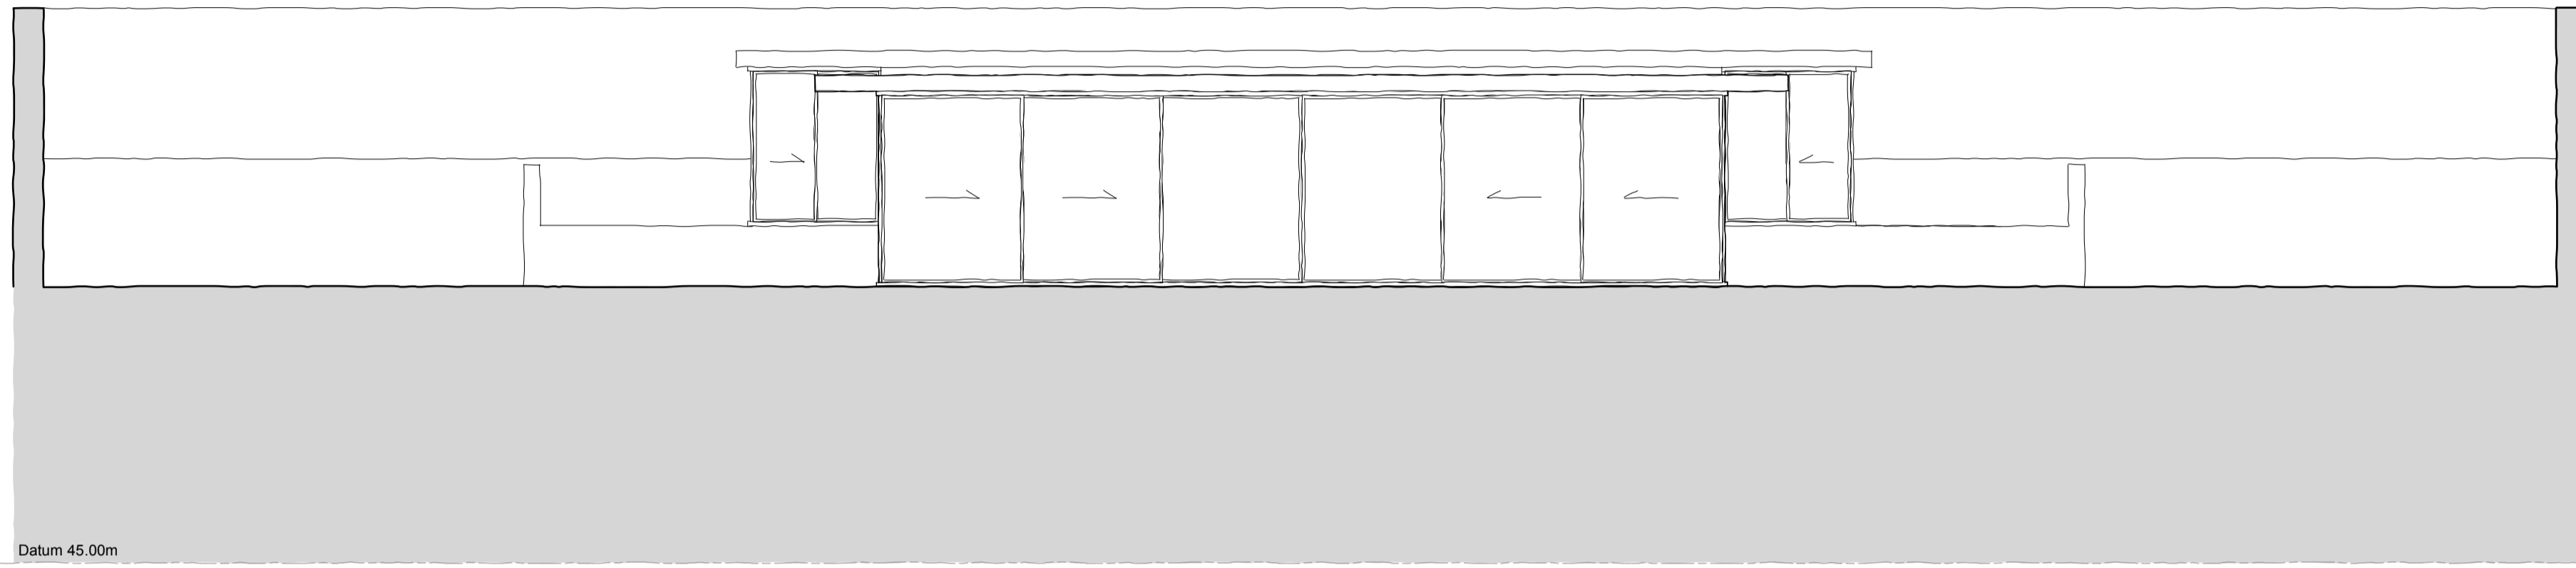

Datum 45.00m
SPA BUILDING SOUTH ELEVATION

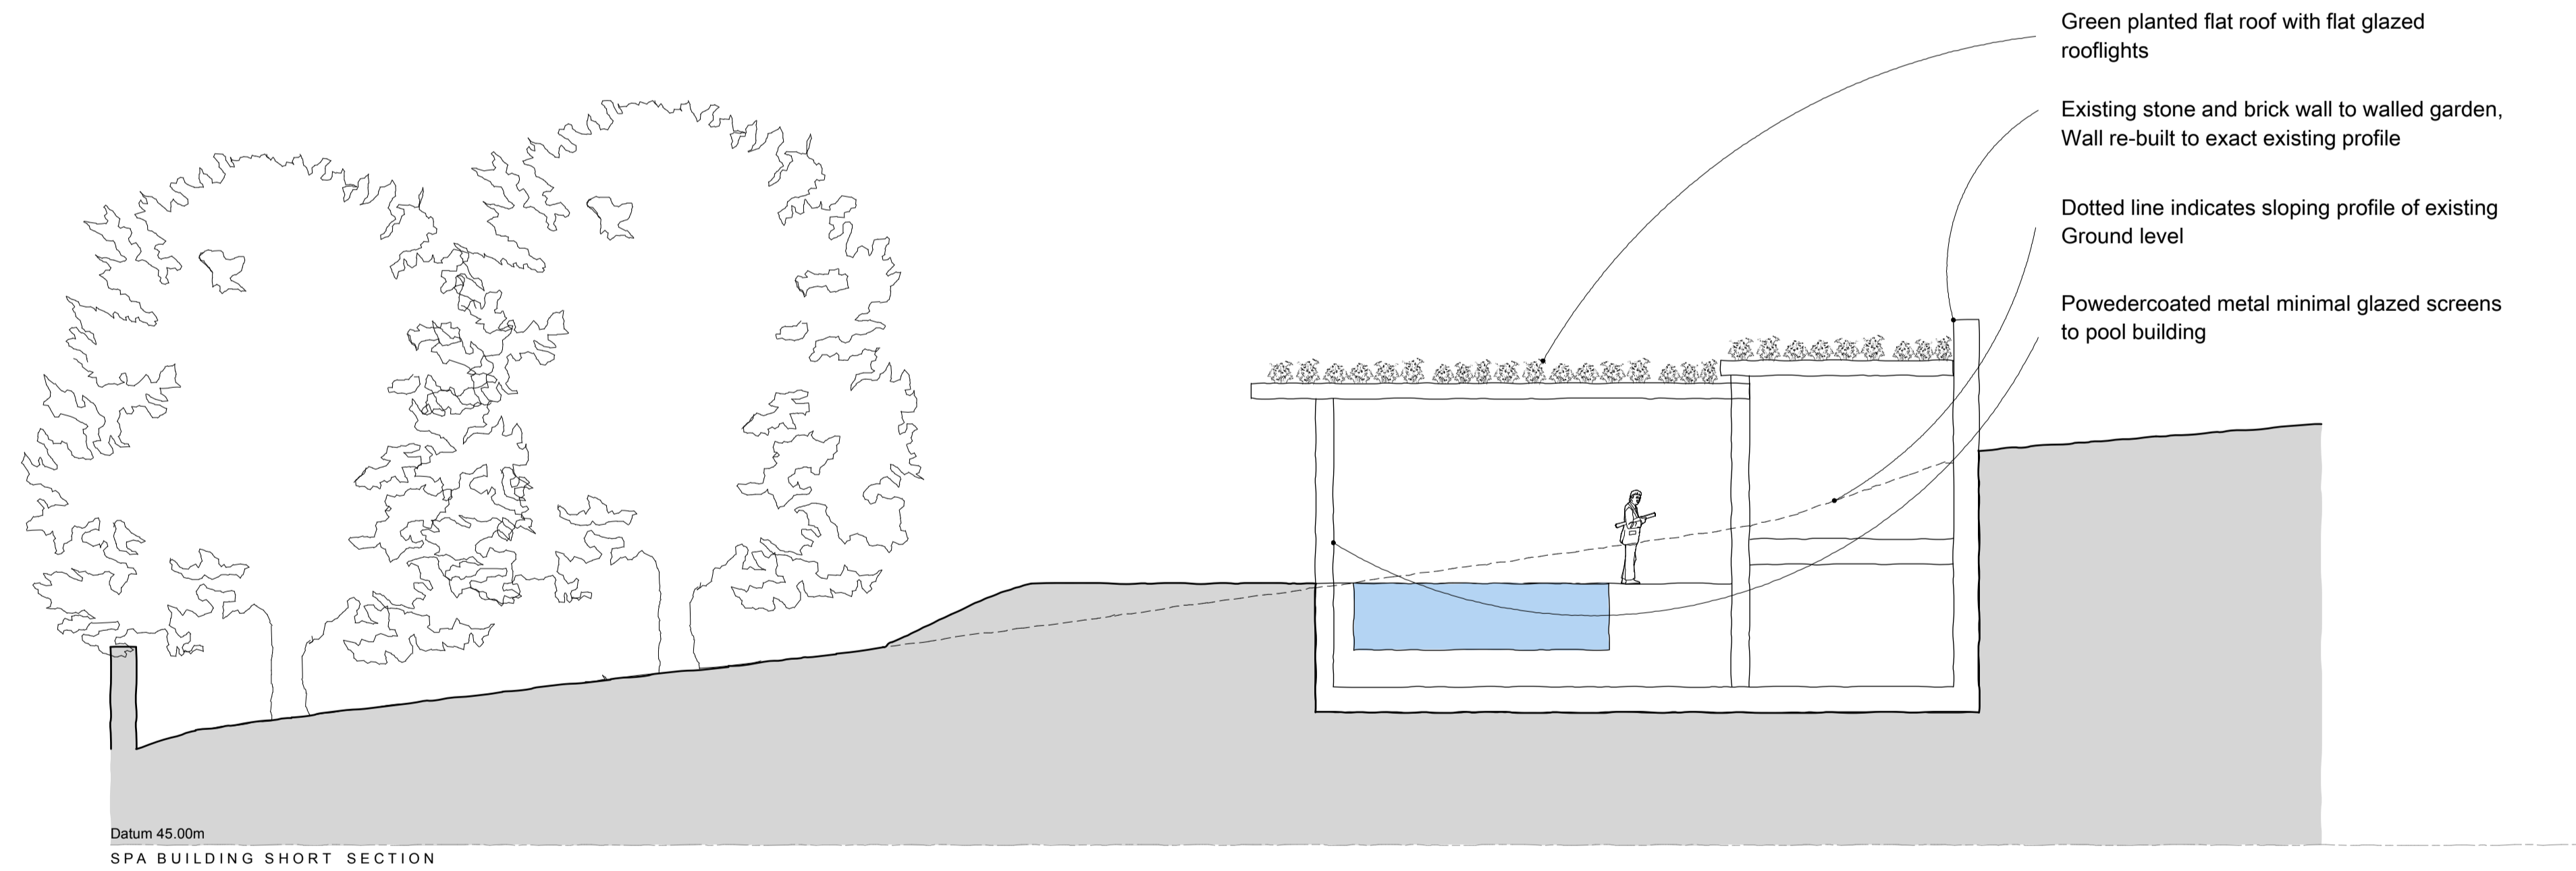

Datum 45.00m
SPA BUILDING SHORT SECTION

Rev	Date	Notes	Drawn
A	19.12.19	Issued for pre-application advice	NQ

Scale 1 : 100 @ A1

QA Serial Number 52388

YIANGOU
YIANGOU ARCHITECTS

5/21 House, 3 Dyer Street
Gloucester, Glouce, GL1 2PP
+ 01295 888150
e architecture@yangou.com
w www.yangou.com

Project Address	Holly Bank Wootton Oxon OX20 1AE		
Project Description	Proposed extension, alterations, new outbuilding and pool building		
Drawing Title	Planning Drawing - Proposed pool building sections and elevations		
Drawing No.	2349-114	Rev.	A