




Ground floor

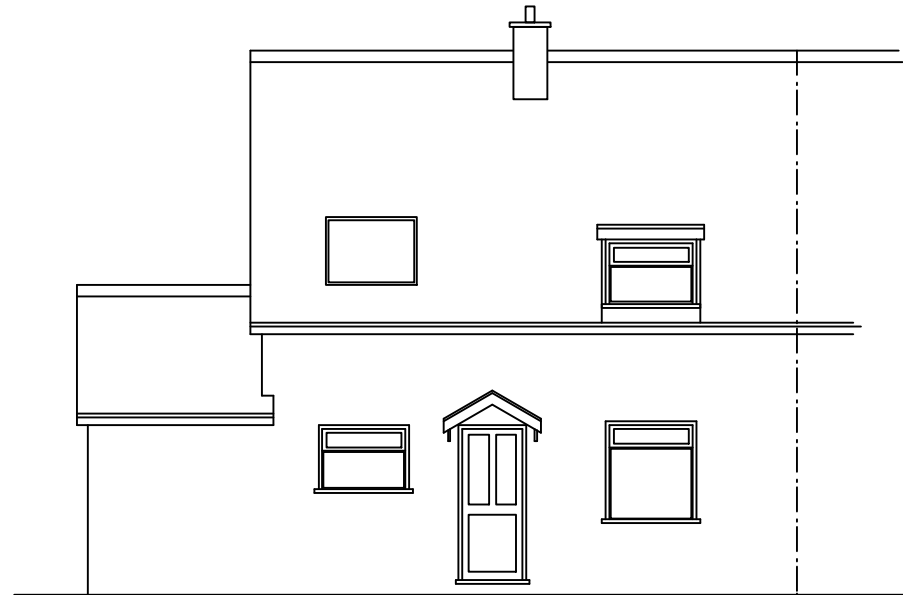

Front elevation

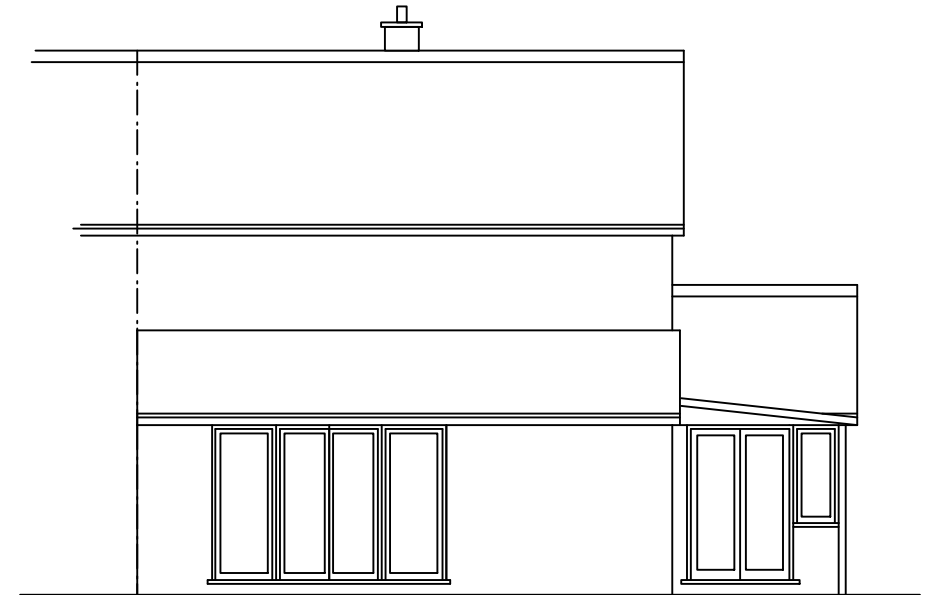


Rear elevation

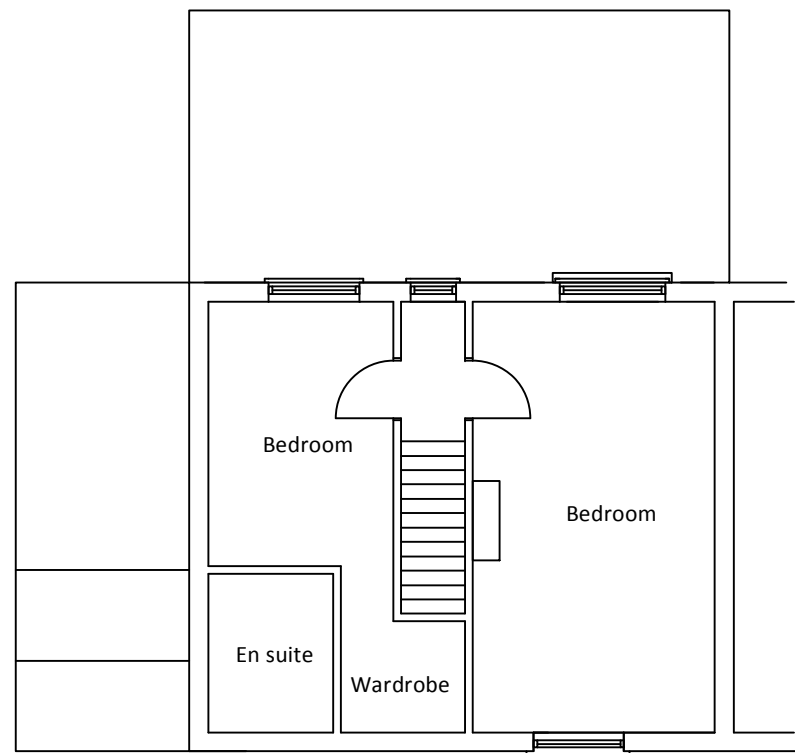

First floor



Side elevation

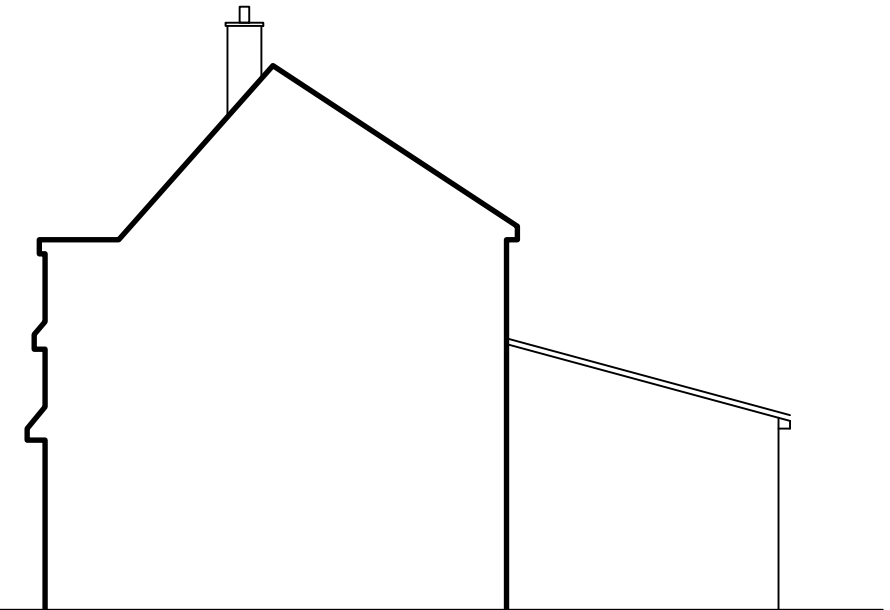

Side elevation

Contractor is responsible for all setting out and must check dimensions on site before work is put in hand.
Written dimensions only to be taken, this drawing must not be scaled.
Jon Alderton to be immediately notified of suspected omissions or discrepancies. ©

Revisions		Revisions	

Jon Alderton Ltd
Architectural design
114 Hobson avenue, Cambridge, CB2 9BE
jon@cambridgetimberframe.co.uk
07720290192 m

Project Proposed demolition of side utility and conservatory and erection of new side extension		
Title Existing plans and elevations		
Scale 1 : 100	Date July 21	Revisions
Drawing No. 21050-01		