





Existing Front Elevation (1:50)

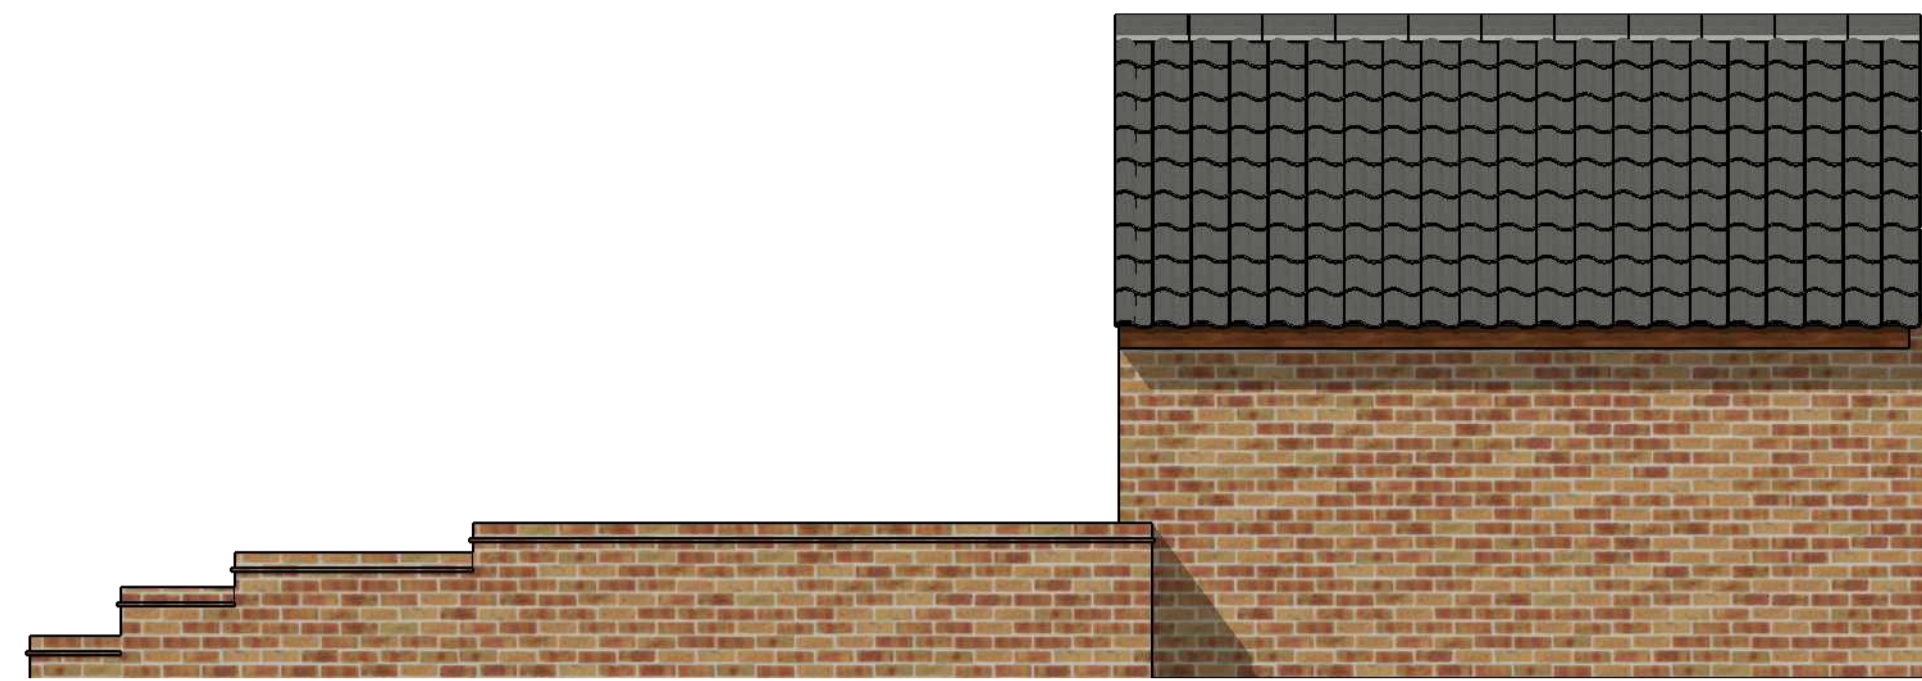

Existing Rear Elevation (1:50)

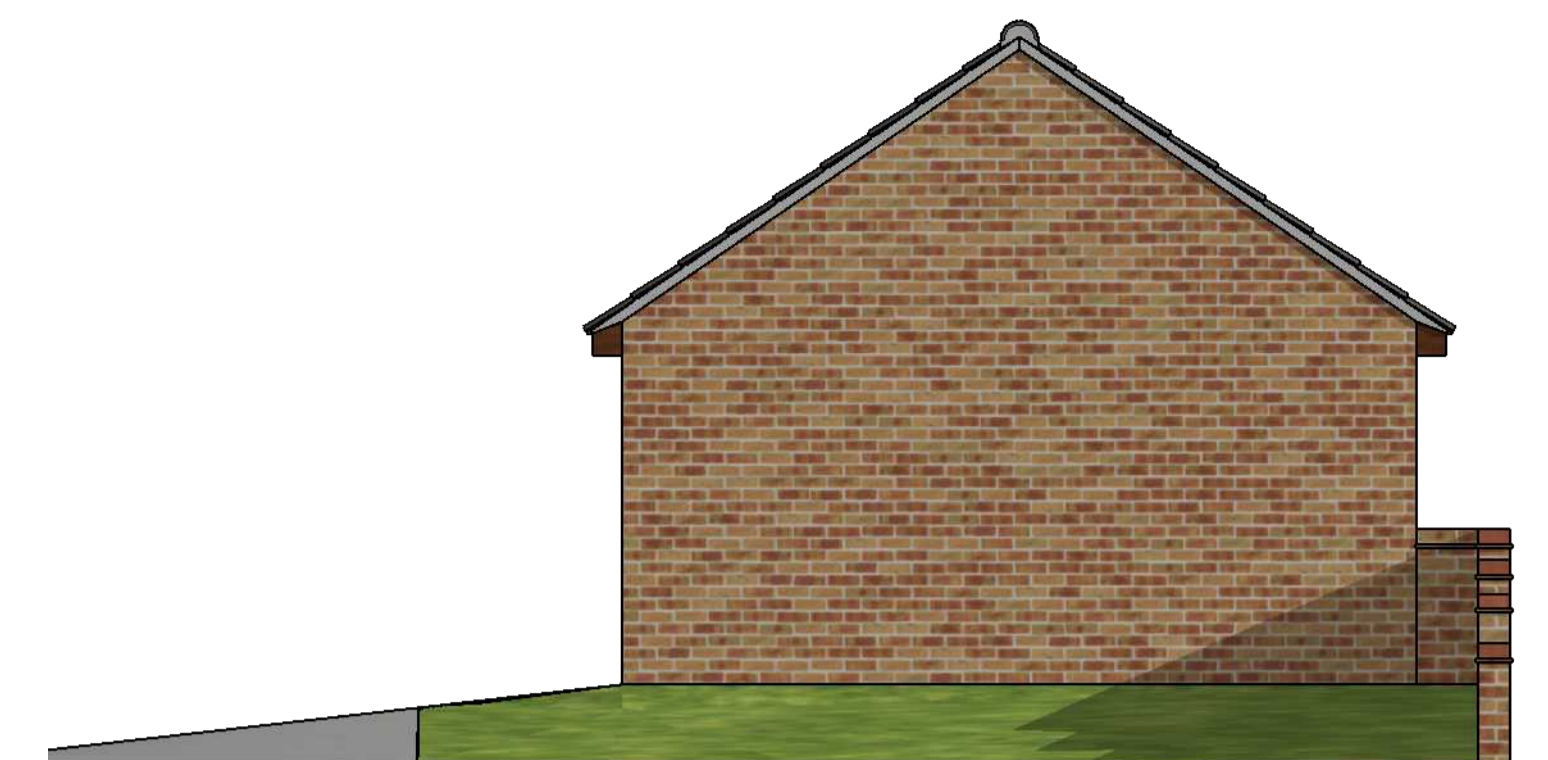

Existing Right Flank Elevation (1:50)




Proposed Front Elevation (1:50)




Proposed Rear Elevation (1:50)



Proposed Right Flank Elevation (1:50)

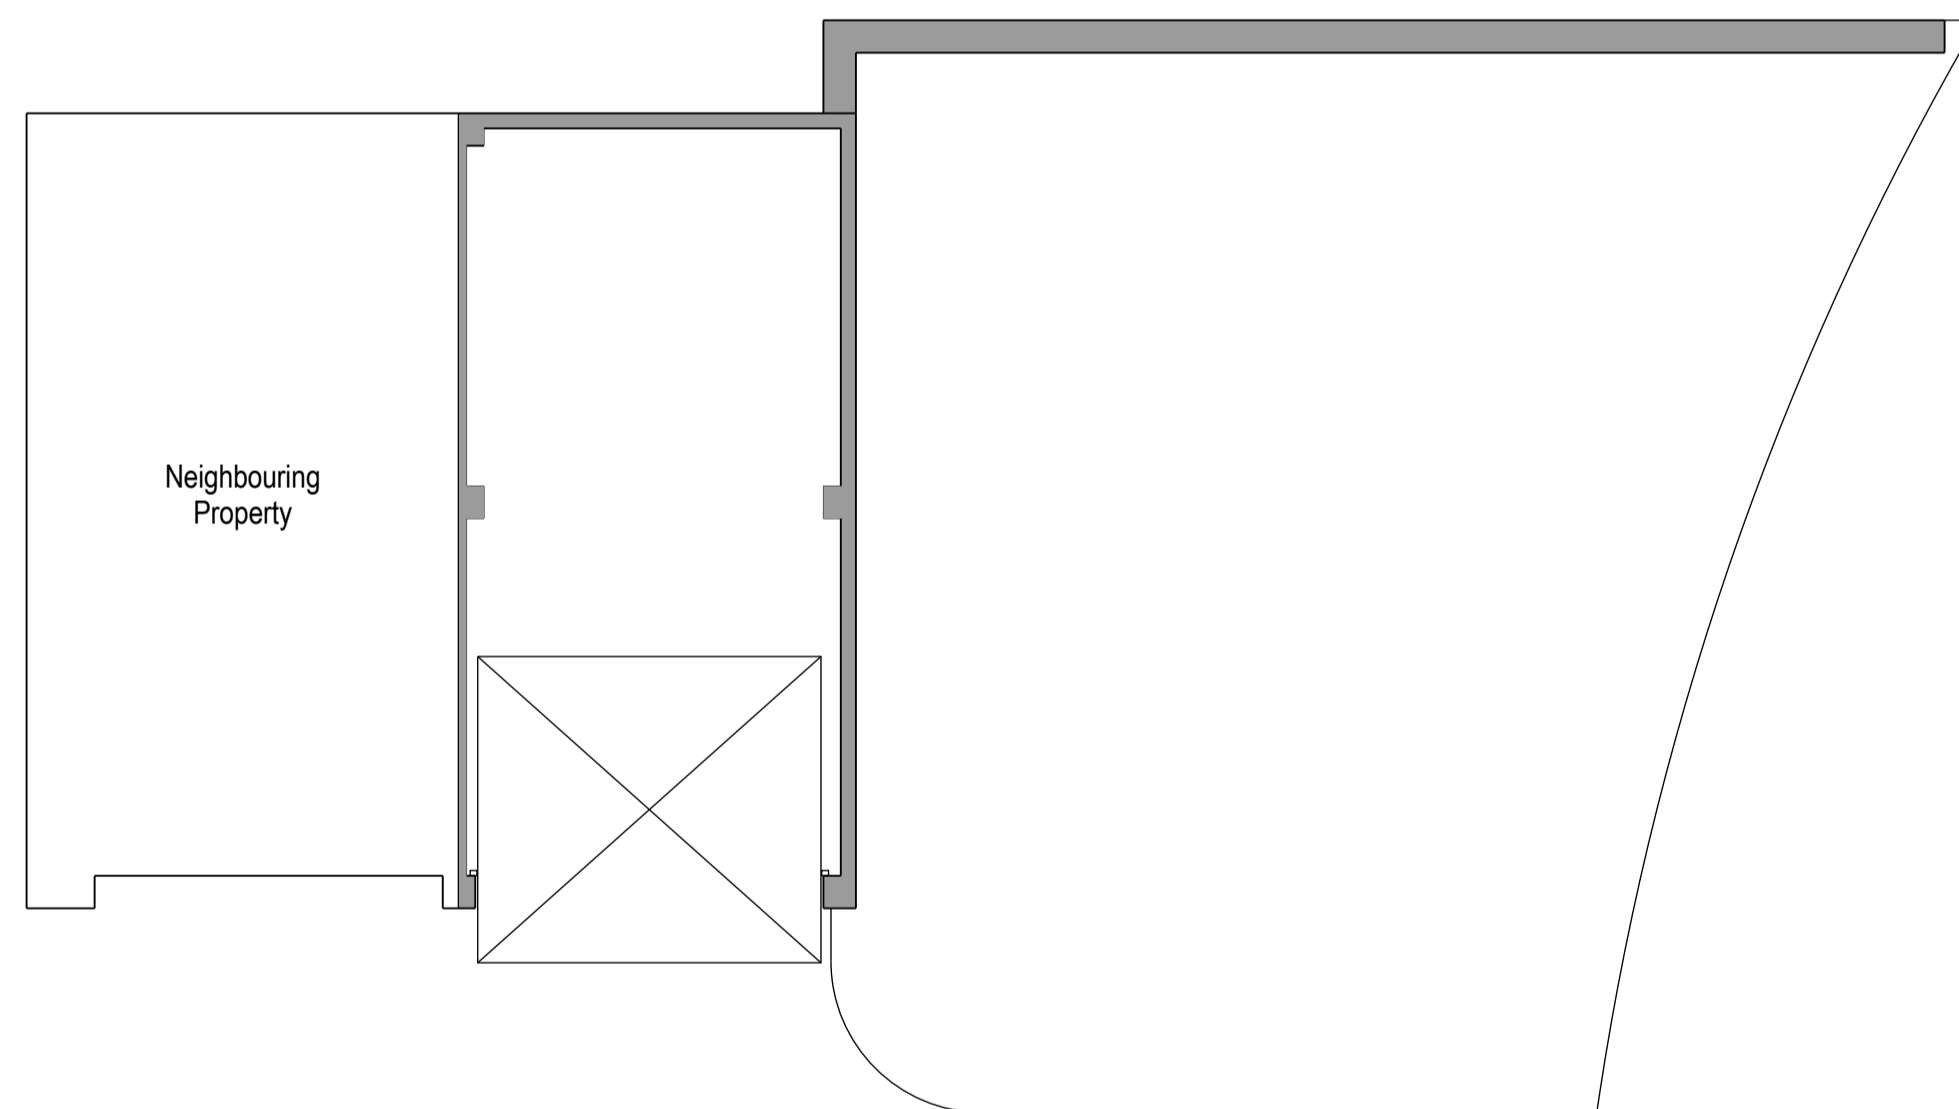


Existing Garage Plan (1:50)

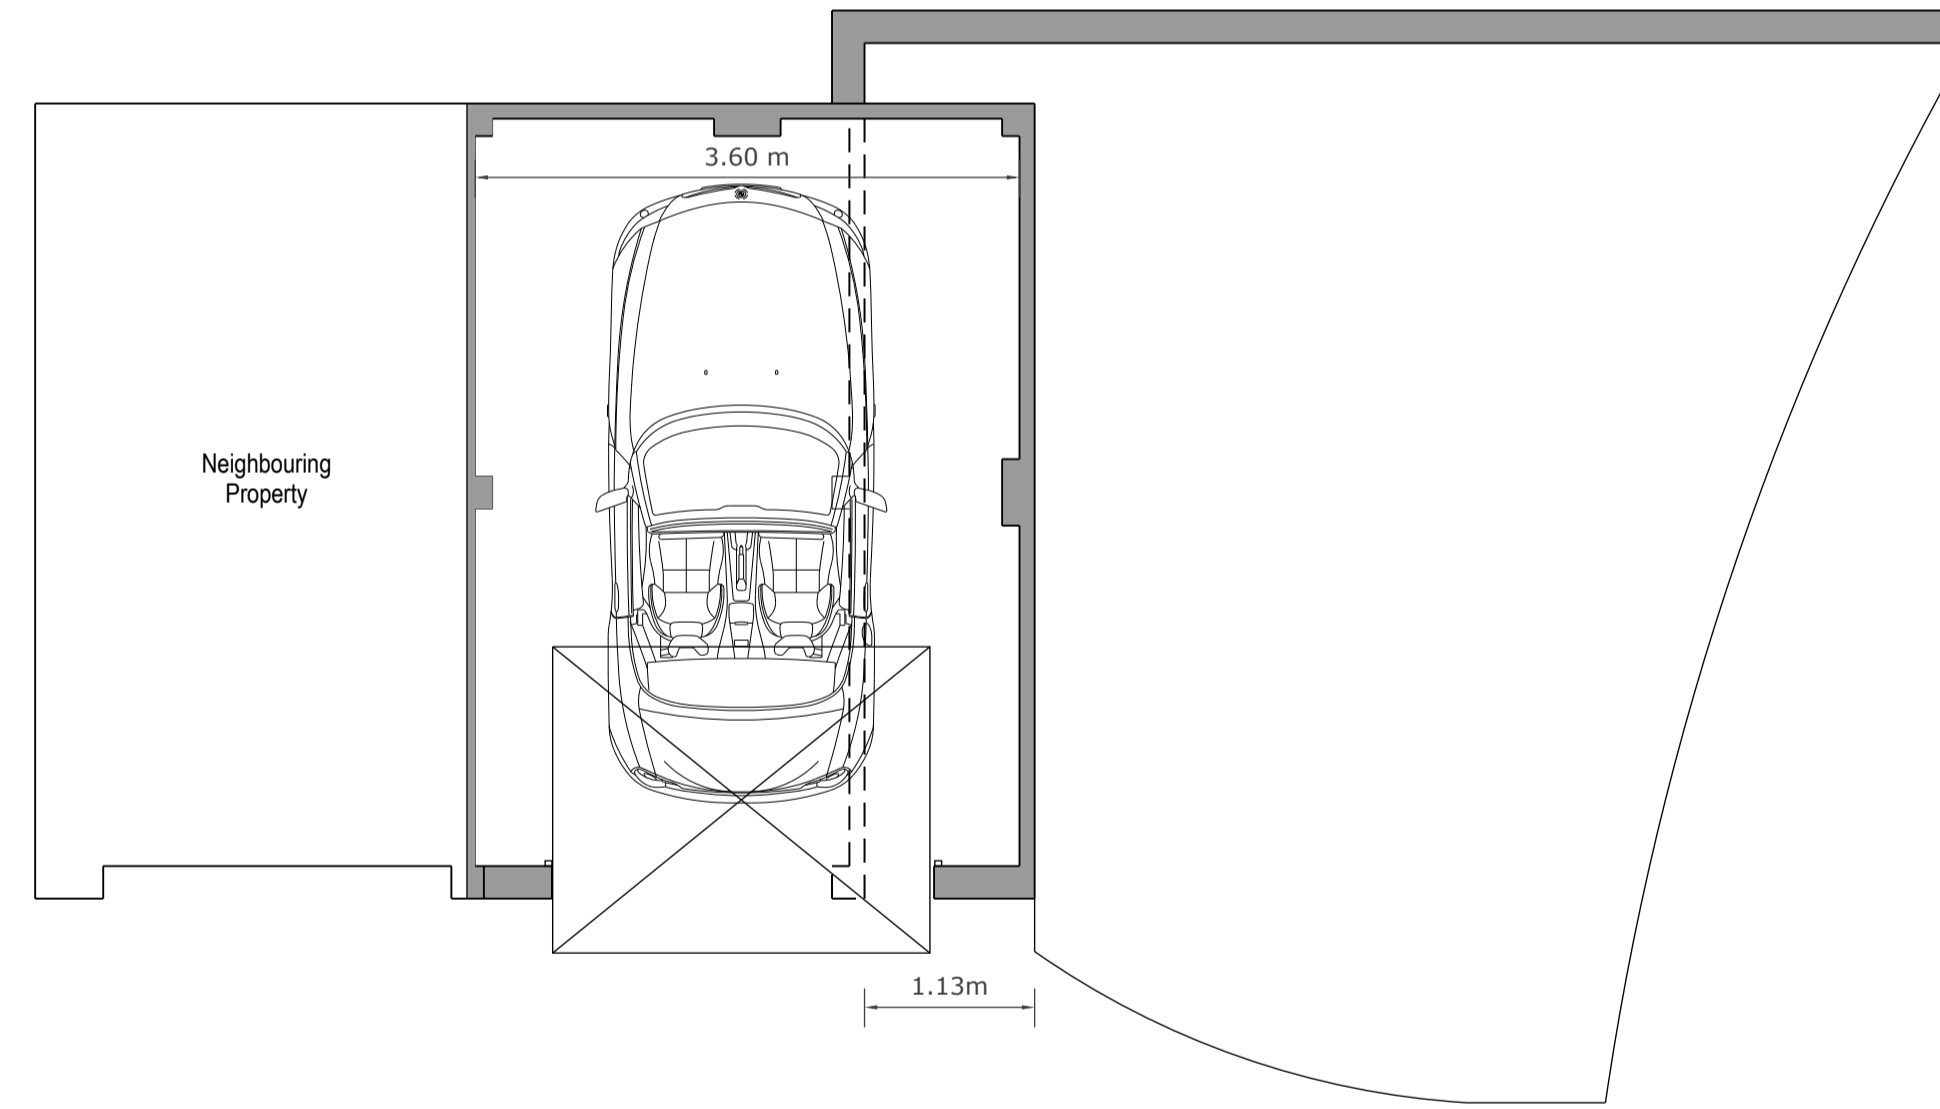

Proposed Garage Plan (1:50)



Site Location Plan (1:1250)

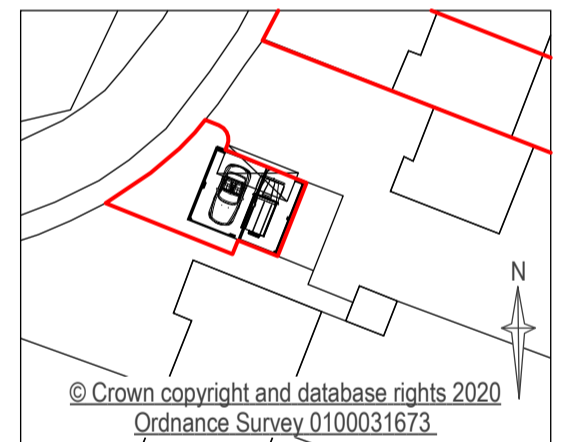

Block Plan (1:500)



Existing Visualisation



Proposed Visualisation

PRELIMINARY DRAWING  
THIS DRAWING IS FOR PRELIMINARY PURPOSES  
ONLY AND MUST BE READ  
AS A CONSTRUCTION ISSUE.  
IT INDICATES DESIGN INTENT ONLY AND IS  
SUBJECT TO AMENDMENT DURING FINAL  
DESIGN DEVELOPMENT.



CLIENT  
Mr & Mrs Beal

PROJECT  
25 Old School Lane, Brinkley, CB8 0SJ

REF	DESCRIPTION	DATE	BY	AUTH
P4	Reduced Scheme	15.07.21	DM	DM
P3	Hip Ended Roof	23.11.20	DM	DM
P2	Revised Location Plan	01.09.20	DM	DM
P1	Local Authority Approval	30.07.20	DM	DM

TITLE  
Proposed Elevations and Floor Plans

DRG NO.	SCALE	REV
20-012-01	As Shown	P4
DRAWN	AUTH	DATE
DM	DM	15.07.2021