




02 SITE PLAN - (Proposed)
Scale: 1:1500 @ A3

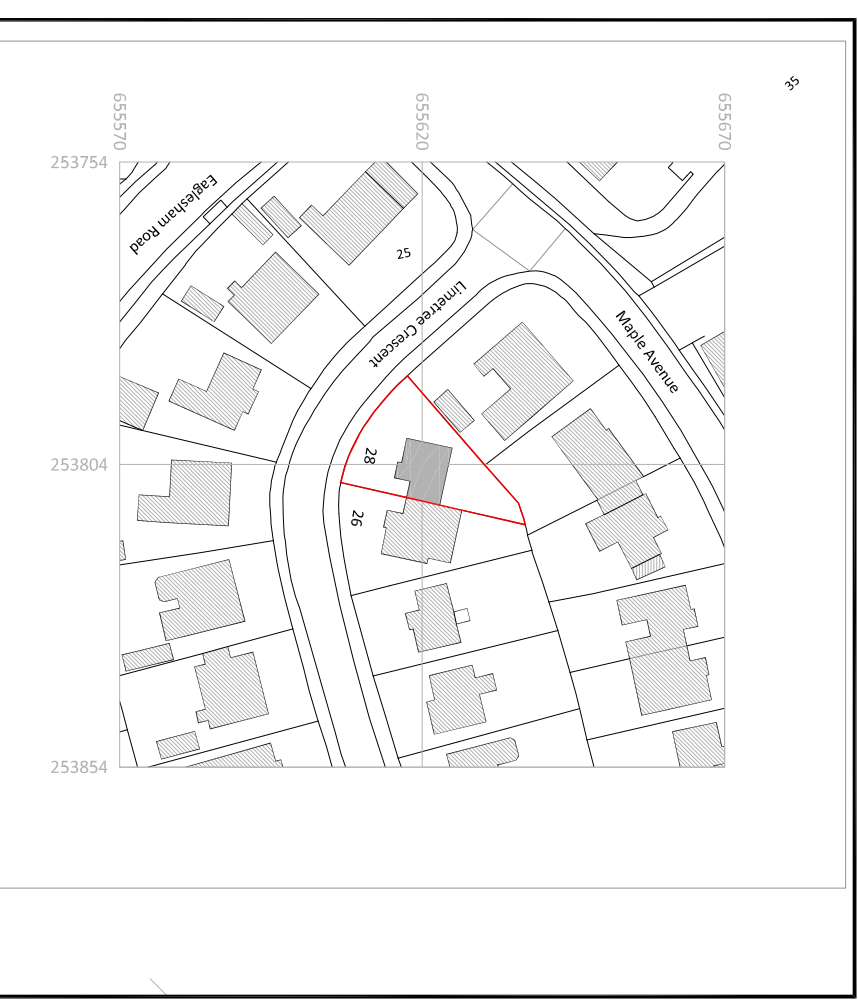


01 LOCATION PLAN (Proposed)
Scale: 1:1250 @ A3

Metres

Produced on 21 October 2020 from the Ordnance Survey National Geographic Database and incorporating surveyed revision available at this date.
This map shows the area bounded by 3754,655570 253754,655670 253854,655570 253854,655570
Reproduction in whole or part is prohibited without the prior permission of Ordnance Survey.
Crown copyright 2020. Supplied by copla ltd trading as UKPlanningMaps.com a licensed Ordnance Survey partner (100054135).

01 LOCATION PLAN (Proposed)
Scale: 1:1250 @ A3

Planning

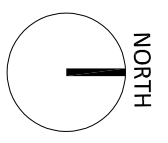

DATE	REVISION	INITIALS
A Oct 20	First version	DB
B Jun 21	Planning Application	SB
C Jun 21	Planning Application	SO
D Jul 21	Planning Application - scaling correction	SO

Notes

- All dimensions to be verified on site prior to any shop or site work being commenced.
 - Any discrepancies to be reported to the Architect before any work is put in hand.
 - Do not scale from this drawing.
 - This drawing is to be read in conjunction with relevant consultants and specialists' drawings.
 - This is a metric drawing.
- This drawing is the property of the Architect. Copyright is reserved and the drawing is issued on the condition that it is not copied, reproduced or otherwise used in any form without the written consent of the Architect wholly or in part without the written consent of the Architect.

Client
Mr + Mrs Robertson

Project
**28 Limetree Crescent, Glasgow G77 5BJ
Extension and Alterations**

Description
Location Plan

As Existing

Job No. **20-027**

Drawing No. **PL(00)01**

Date **Jun 2021**

Revision **D**

Scale **1:1250 @A3**

donald.bentley.architect
Studiobarc Ltd
4 Berrinill Road
Beith
KA15 1EU
tel. 07710 762784
e : donald@studiobarc.org / www.studiobarc.org