


PROPOSED SITE PLAN

SCALE 1:500

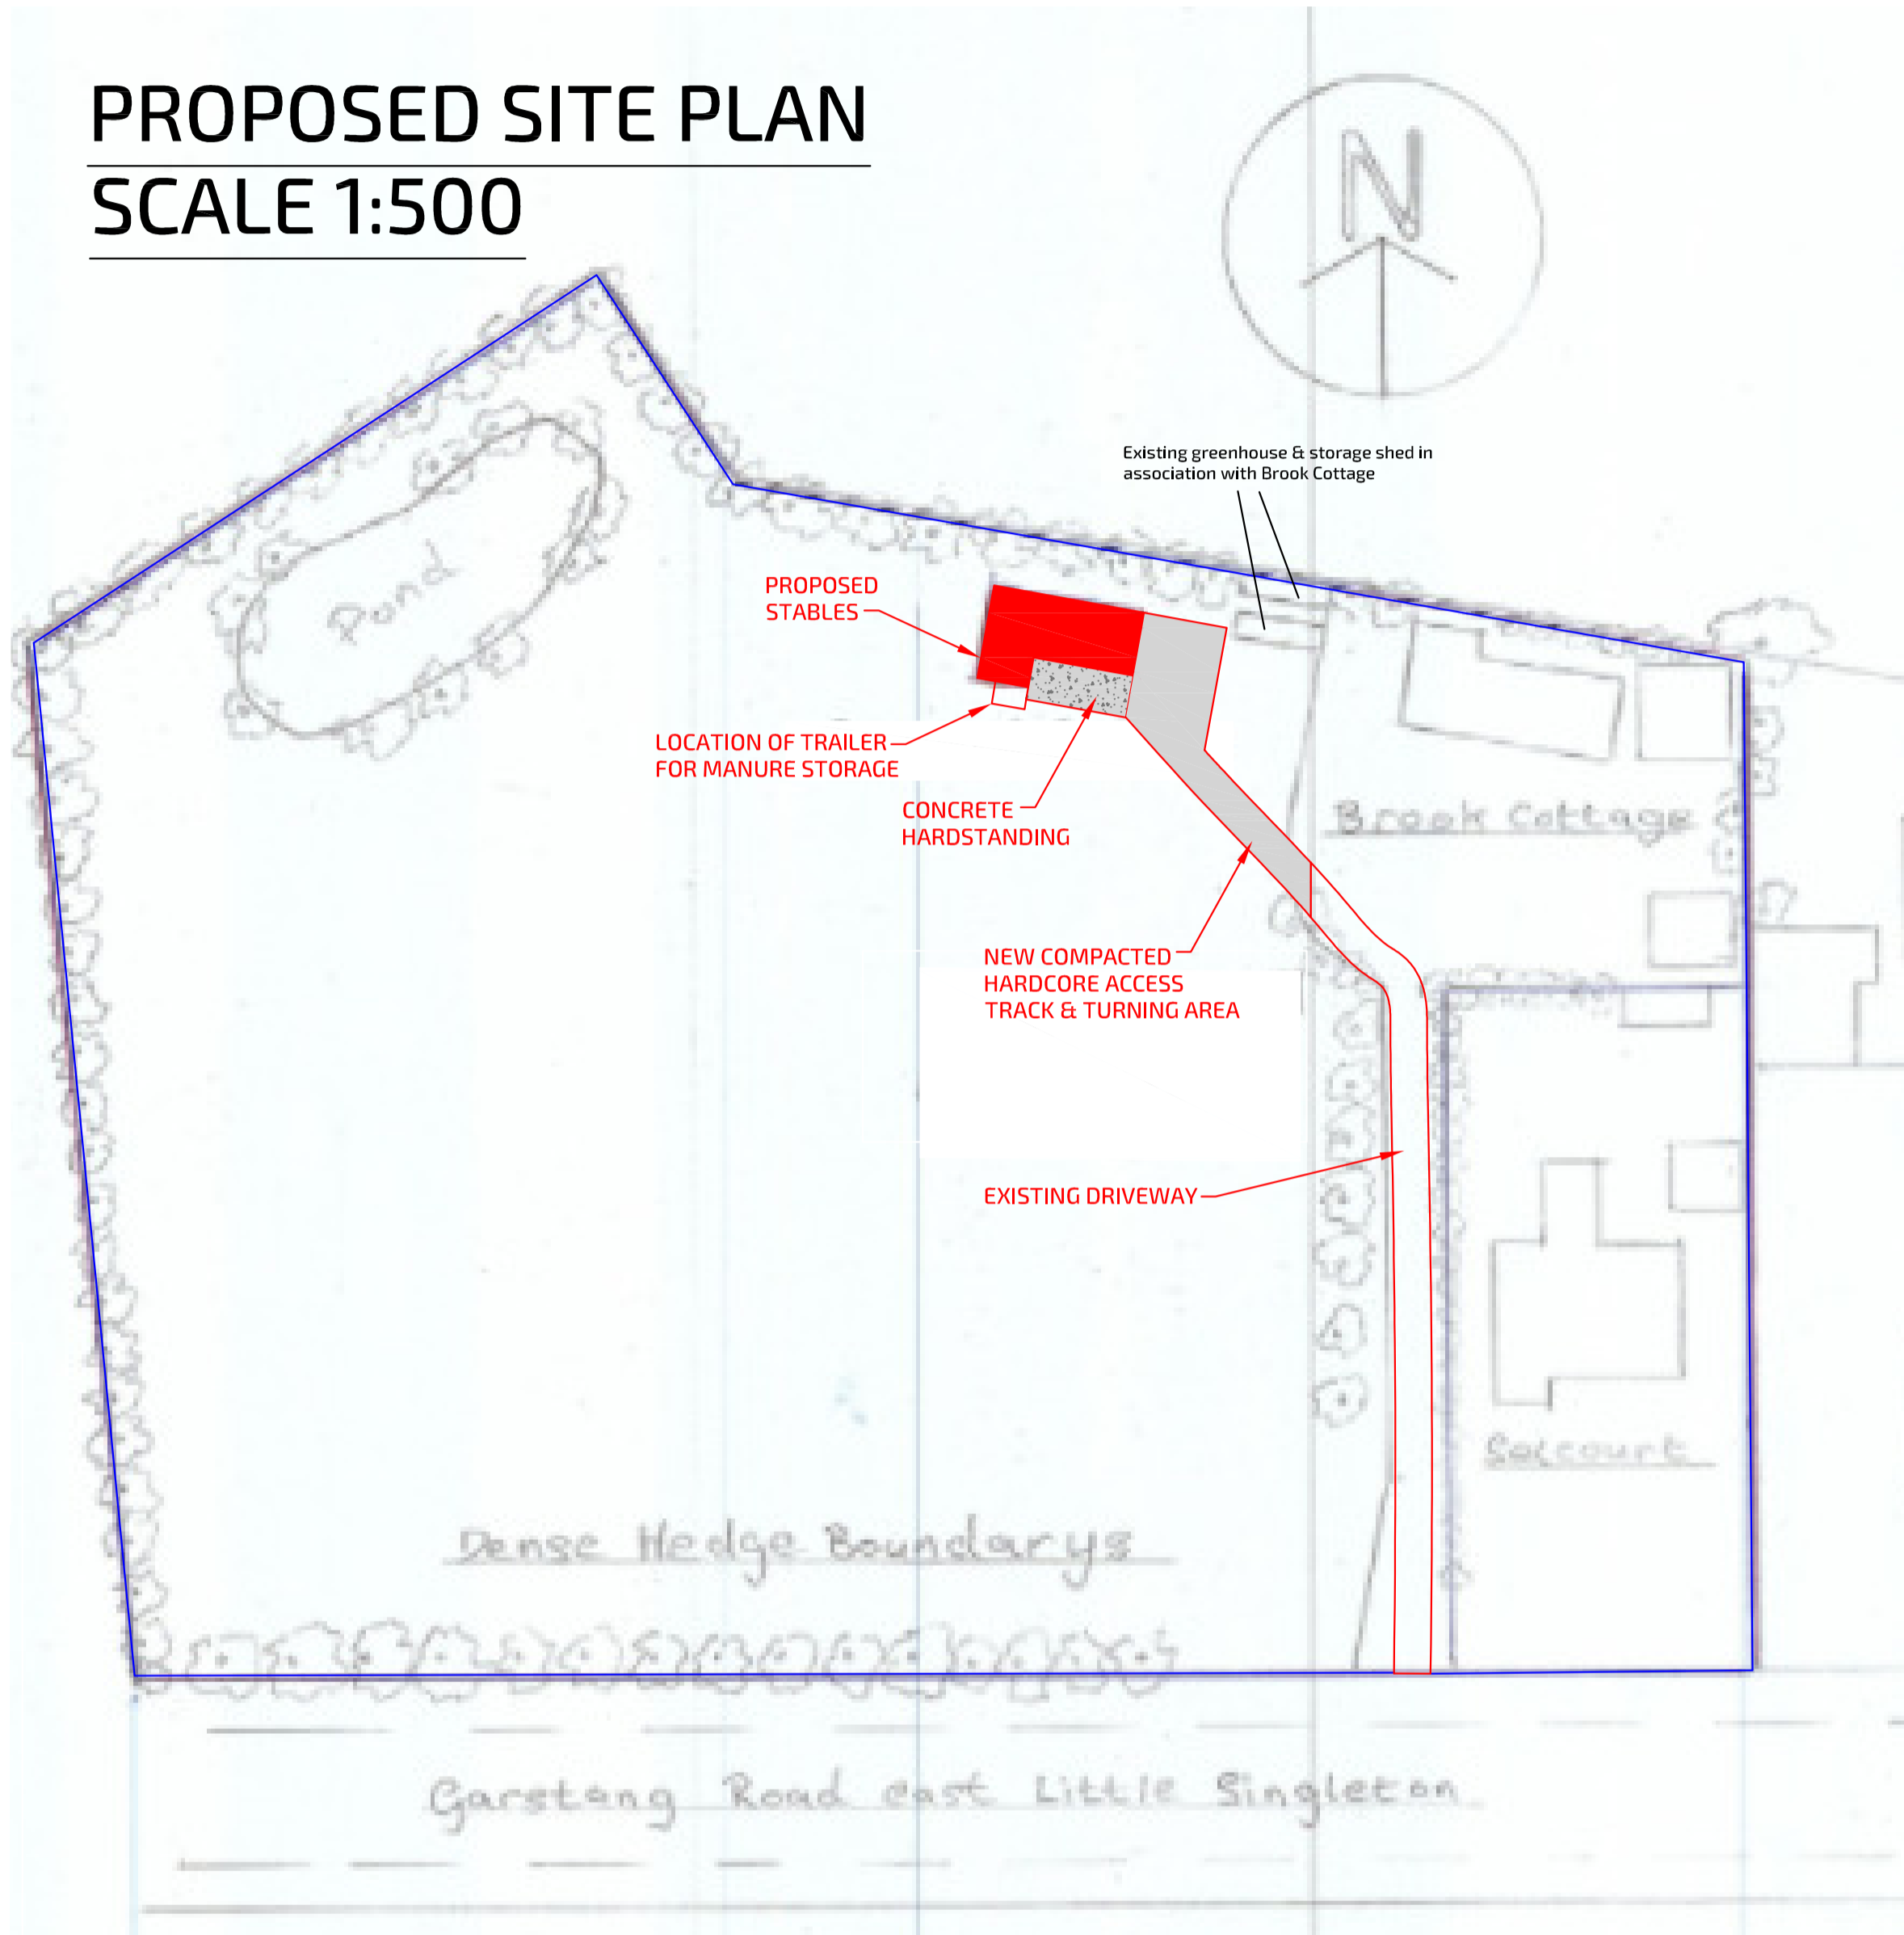

 Lee Fenton Planning Services Ltd	
<small>Canfield, Ingal Lane, Hambleton, Lancashire FY16 9B</small> <small>leerob@fenton@gmail.com 01792 566005</small>	
<small>CLIENT:</small> MR & MRS BROOKS	
<small>PROJECT:</small> ERECTION OF 3 STABLES WITH TACK ROOM/STORE AND HARDSTANDING YARD	
<small>LOCATION:</small> LAND ADJACENT SELCOURT GARSTANG ROAD SINGLETON POLKTON LE FYLDE FY16 7SX	<small>DATE:</small> 12/01/2021 <small>DWG No:</small> LF/BB/36H <small>SCALE:</small> 1:500 <small>PAPER SIZE:</small> A2