



South Elevation

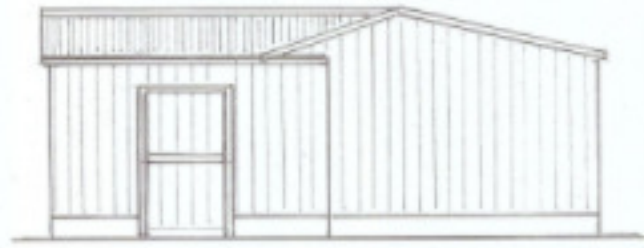


West




East

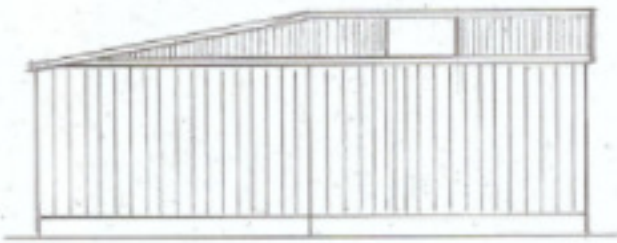


North

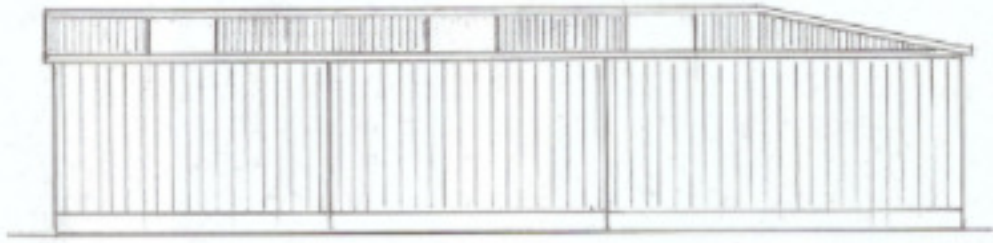

Floor Plan

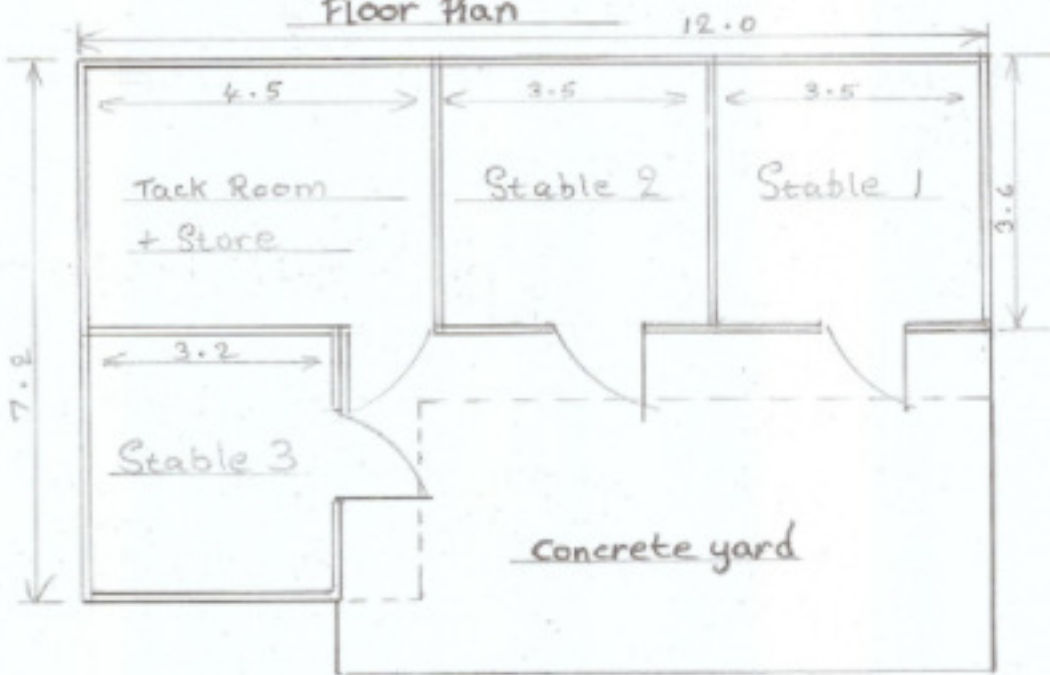

- Timber frame on Block foundations
- Horizontal Timber Cladding to Walls
- Roofing - Corrugated fibre cement
- Roof lights Corrugated G.R.P
- 3 Stables 1 Tack + Store Room

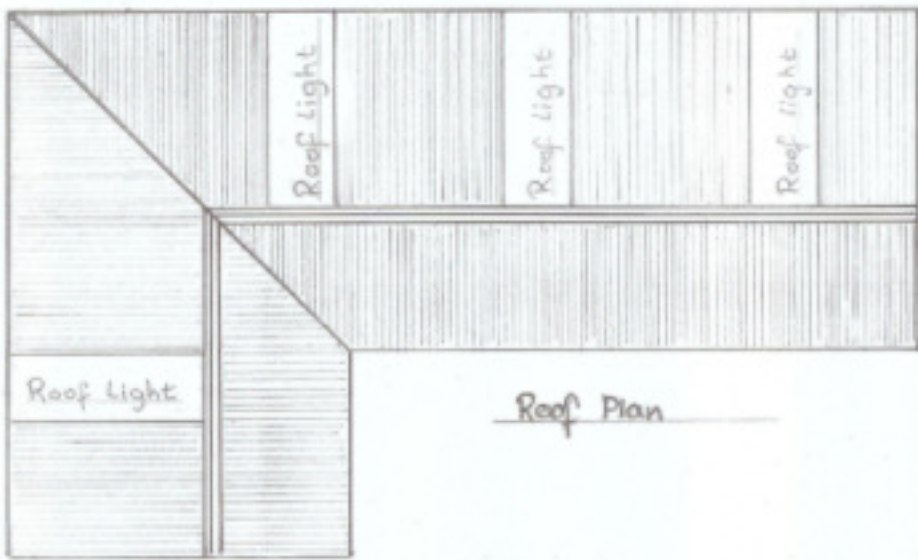

Roof Plan



Lee Fenton
Planning Services Ltd

Carrfield, Ingot Lane, Hambleton, Lancashire FY6 9B1

leerobertfenton@gmail.com 07792 566005

CLIENT:
MR & MRS BROOKS

PROJECT:
ERECTION OF 3 STABLES WITH TACK ROOM/STORE
AND HARDSTANDING YARD

LOCATION:
LAND ADJACENT SELCOURT
GARSTANG ROAD
SINGLETON
POULTON LE FYLDE
FY6 7SX

DATE: 12/07/2021
DWG No: LF/BB/3612
SCALE: 1:100
PAPER SIZE: A3