

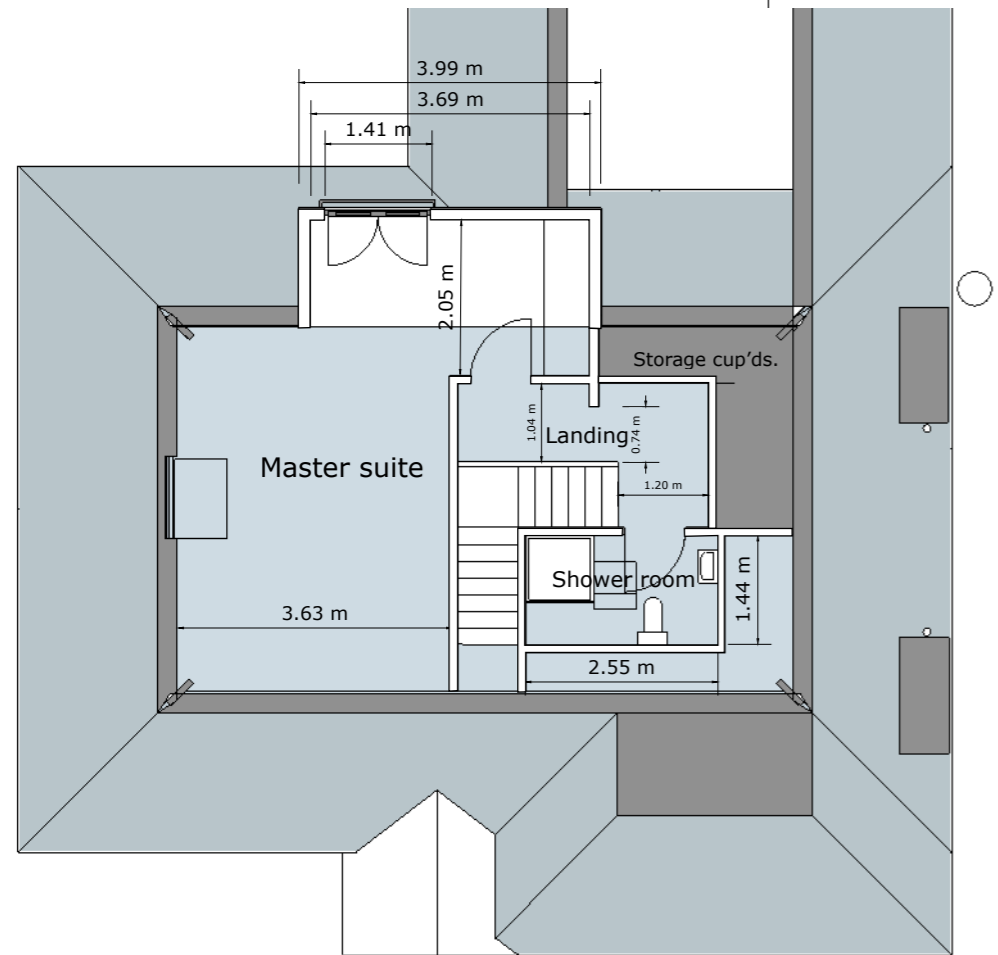
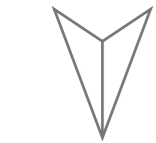


Scale 1:100

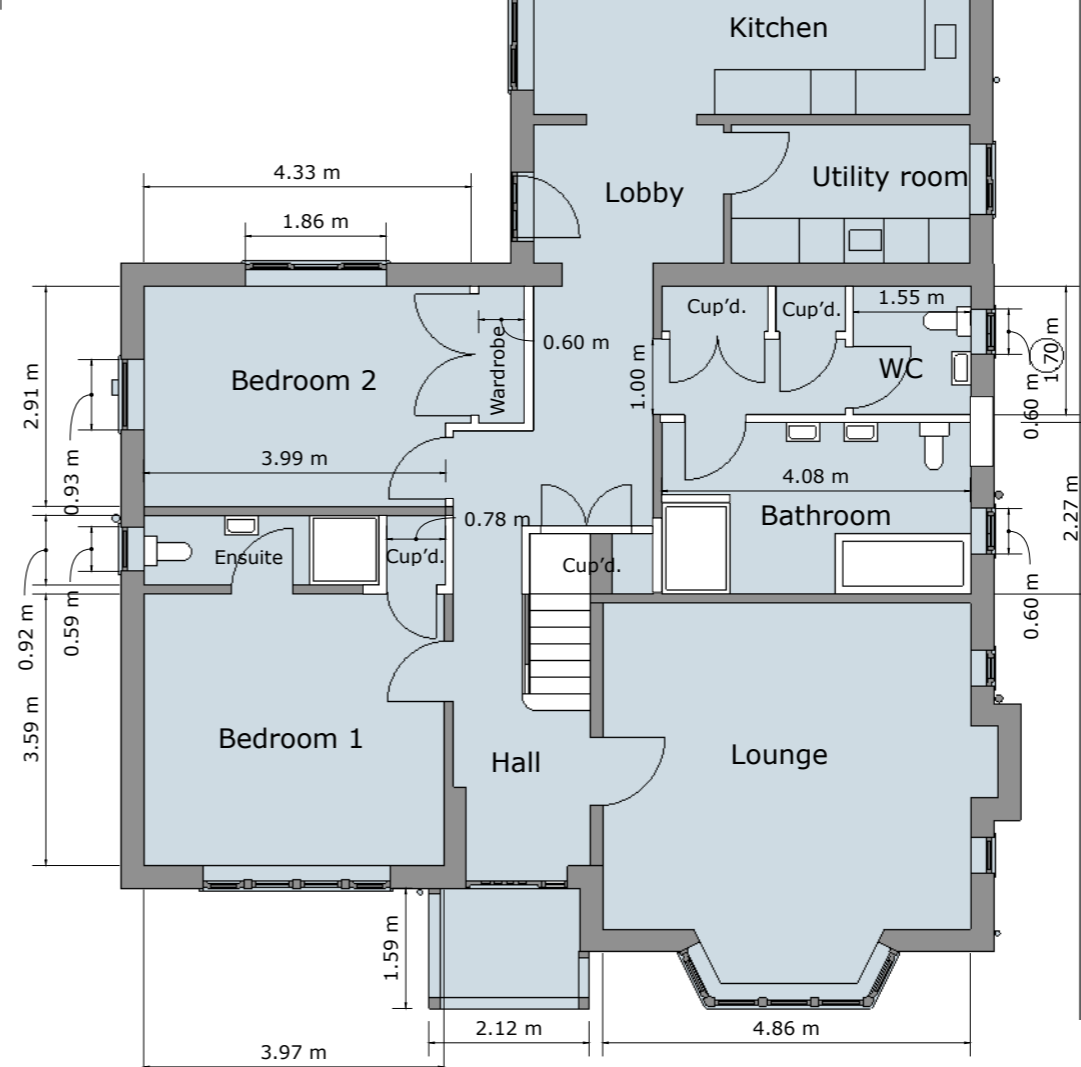

First Floor Plan

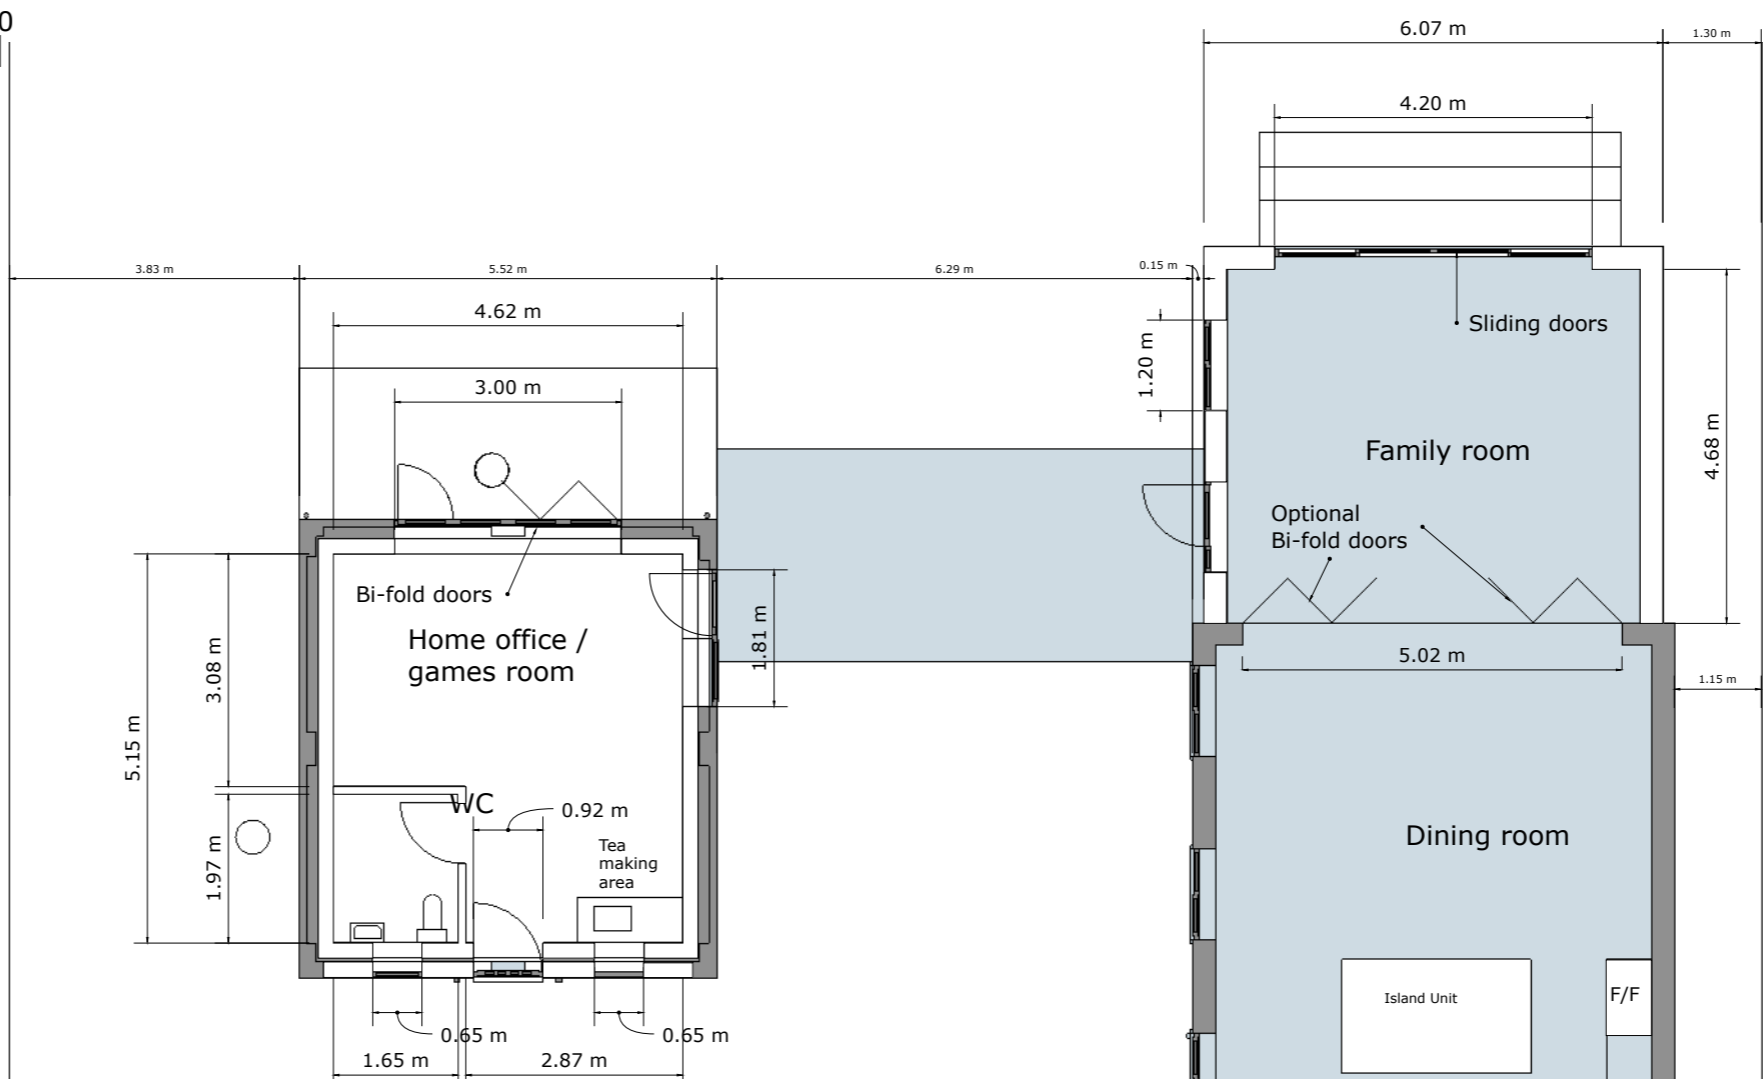

Ground Floor Plan



Homes need a woman's touch.

Dawn Hare
HNC Building

36 Balderstone Road
Freckleton
Preston PR4 1YL

Tel: 01772 462763
Mobile: 07960 119040
Email: Dawn.Hare64@gmail.com

CLIENT

Mr & Mrs Gilligan

PROJECT

Extension and alterations following demolition of conservatory at Gresford Division Lane Marton Moss FY4 5EA

DRAWING DESCRIPTION

Proposed Scheme A, Ground and First floor Plans .

SCALE
1:100

DATE DRAWN
3rd June 2021

REVISION
A - garage conversion altered and new ensuite to bedroom 1 - 18/06/2021
B- Chimney removed & windows alto 13/07/21

2021-1580-04b

Copyright © DMH Architectural Services 2019

This drawing is to be read in conjunction with all other related drawings and documents. The Contractor is to check and verify all dimensions on site prior to ordering materials or commencement of the construction works. The designer should be contacted immediately if assumptions used in the design and drawing preparations differ to that found on site. No drawing files will be made available to the customer or any third party. The design is restricted to the site it is intended for only.