

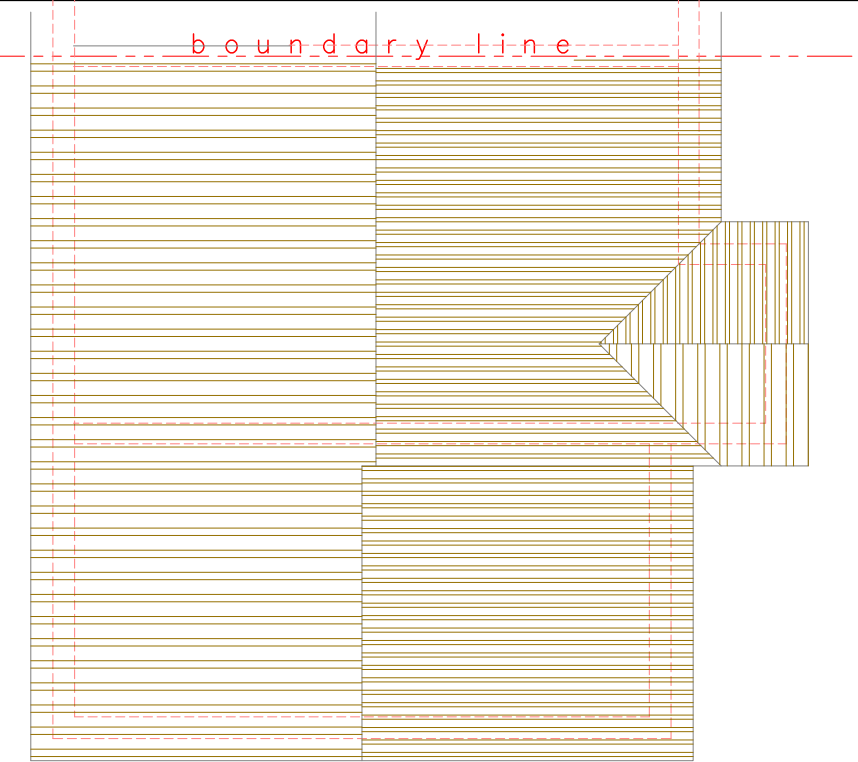


Proposed First Floor Plan
scale 1:100

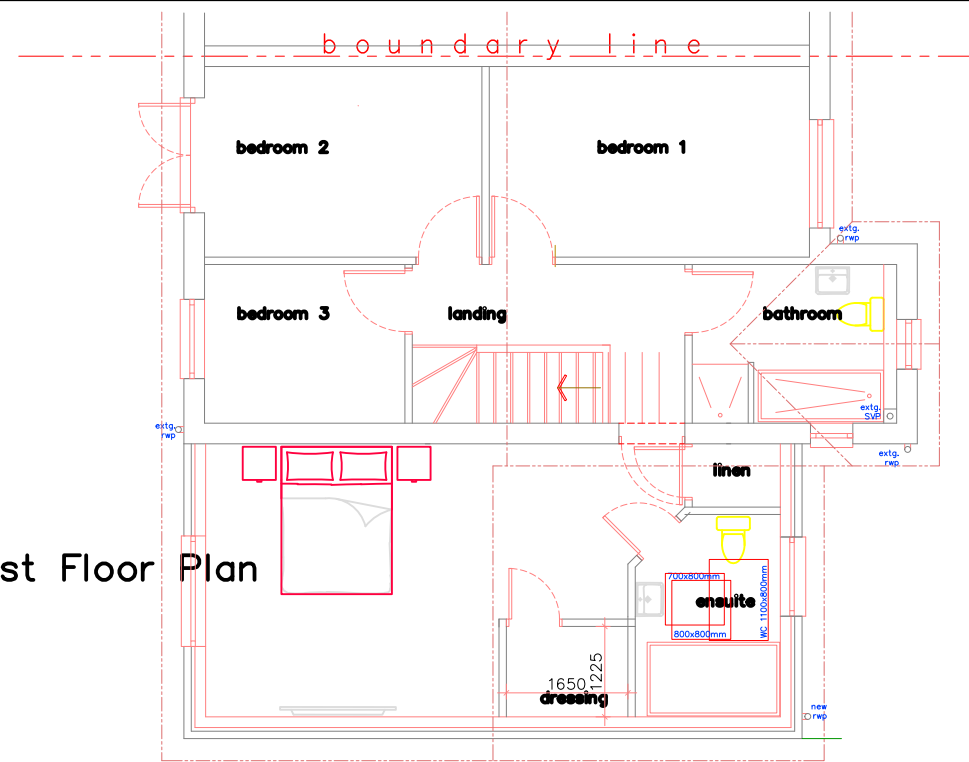

Proposed Roof Plan
scale 1:100

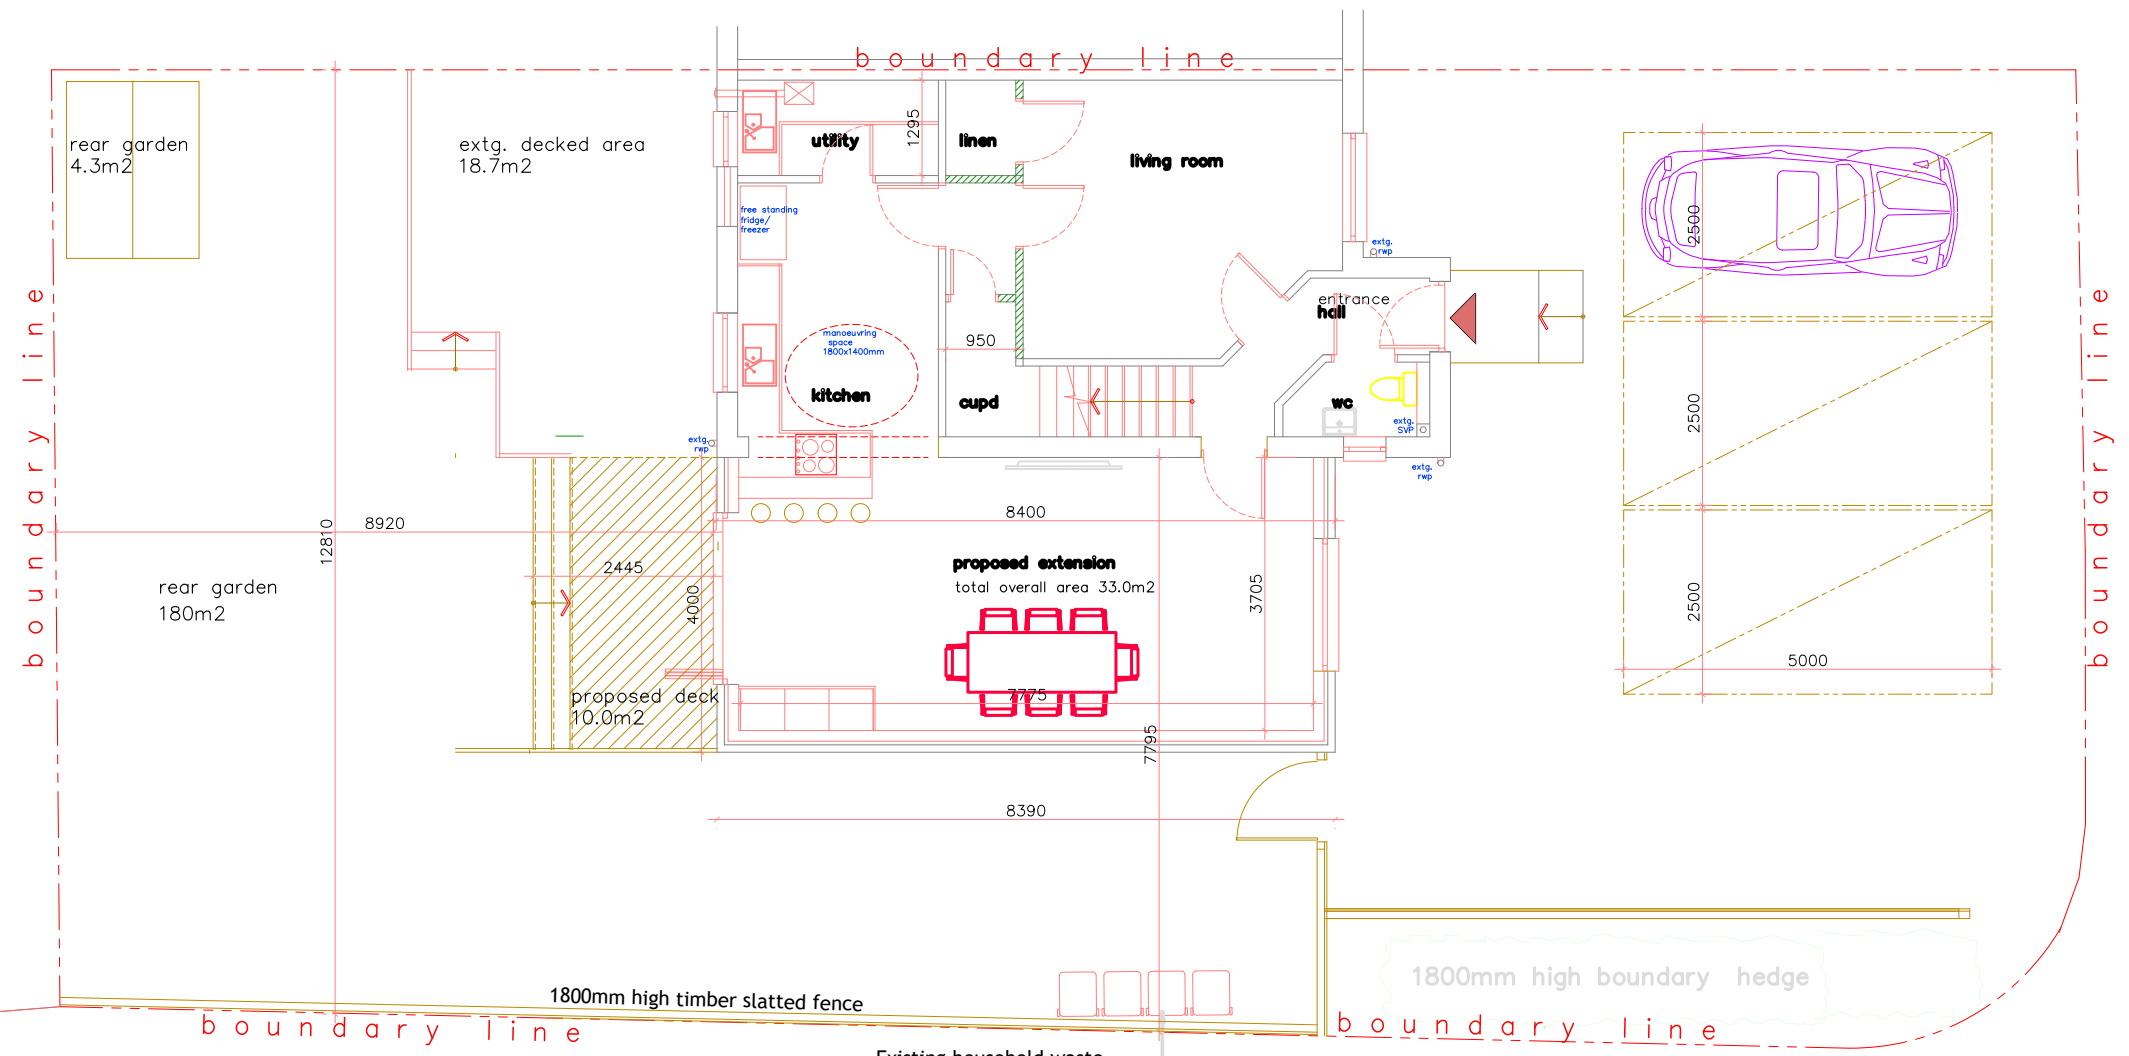


Proposed Ground Floor Plan
scale 1:100

Private garden amenity space must exceed 50% of the overall garden area.

Existing Garden shed - 4.3m2
Existing decking - 18.0m2
Proposed decking - 10.0m2
Proposed extension - 33.0m2
total = 65.3m2

existing garden area = 180.0m2
- 65.3m2
free amenity area 114.7 (exceeds 50%)

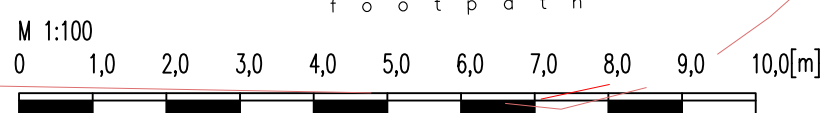

rev.	description	date
	Planning Application ref. no.	
	lanarkshireplanz@gmail.com mob 0772829582	
Construct 2 storey side extension at 2 St Peters Close, Paisley, PA2 8NT.		
Drawing: Proposed Floor & Roof Plans.		
Scale: 1:100 @ A3		
Date: April 2021		
Drg No: 3048_PA04_revision '...'		