










NOTES

1. ALL DIMENSIONS ARE IN MILLIMETRES.
2. THIS DRAWING IS TO BE READ IN CONJUNCTION WITH ALL OTHER RELATED DRAWINGS AND DOCUMENTS. SWIMMING, ISSUE RESPONSE FOR DETAILS.
3. THE CONTRACTOR IS TO CHECK AND VERIFY ALL DIMENSIONS ON SITE.
4. PRIOR TO COMMENCEMENT OF CONSTRUCTION WORKS, NOTIFY IF THE ASSUMPTIONS USED IN THE DESIGN AND DRAWING PREPARATION DIFFER TO THAT FOUND ON SITE.

CONFIGURATION

TOTAL INTERNAL FLOOR AREA 55m²

DO NOT SCALE DIMENSIONS FROM DRAWING

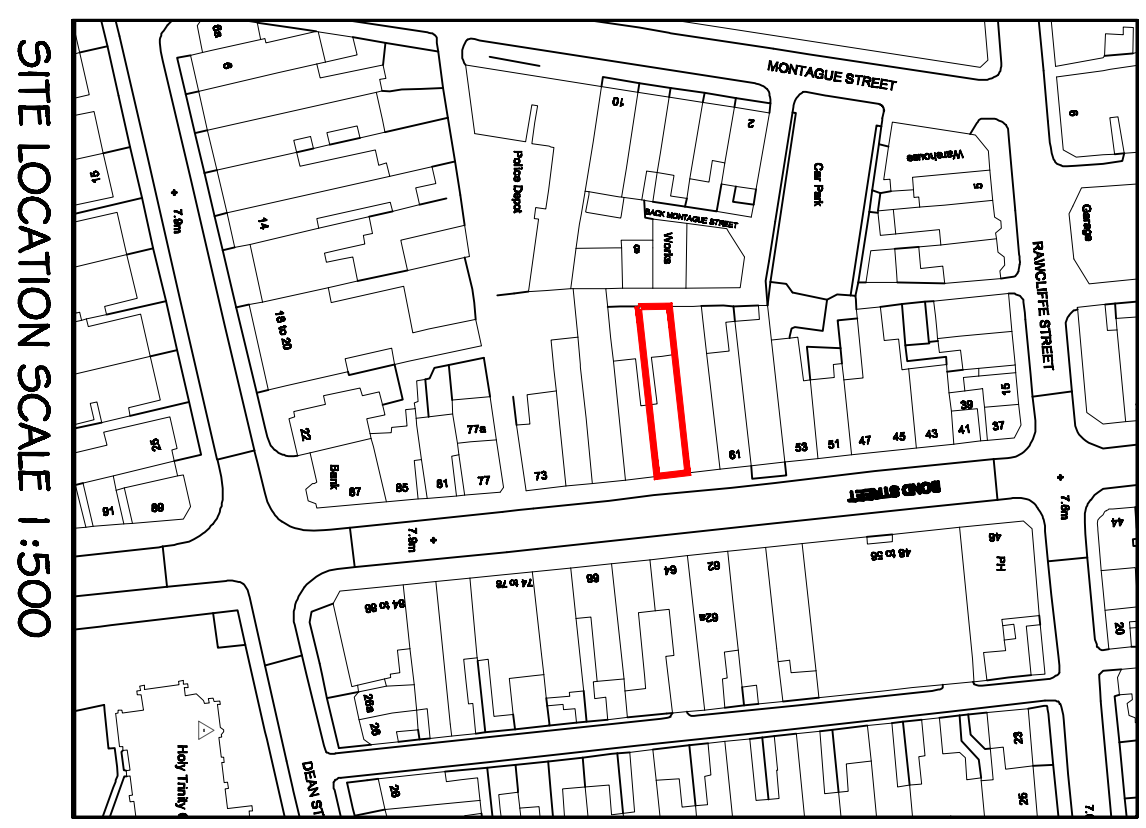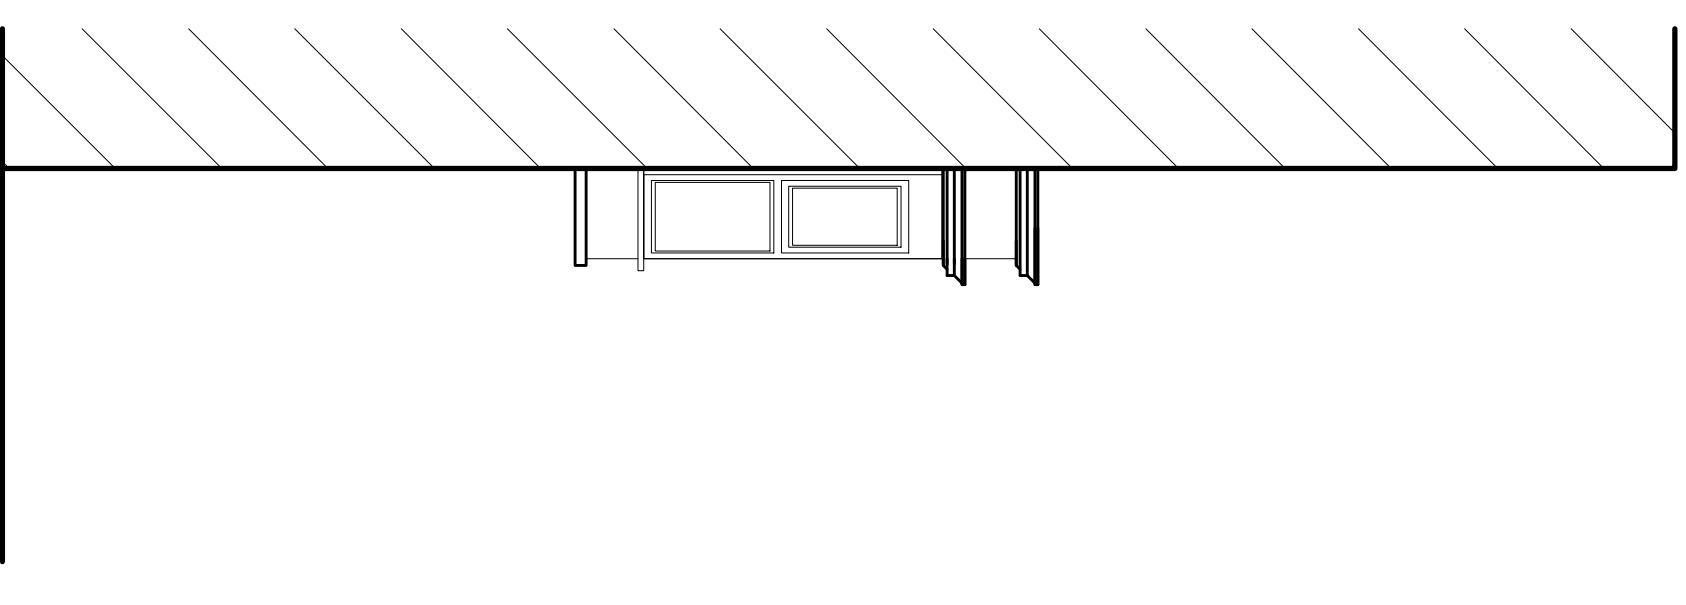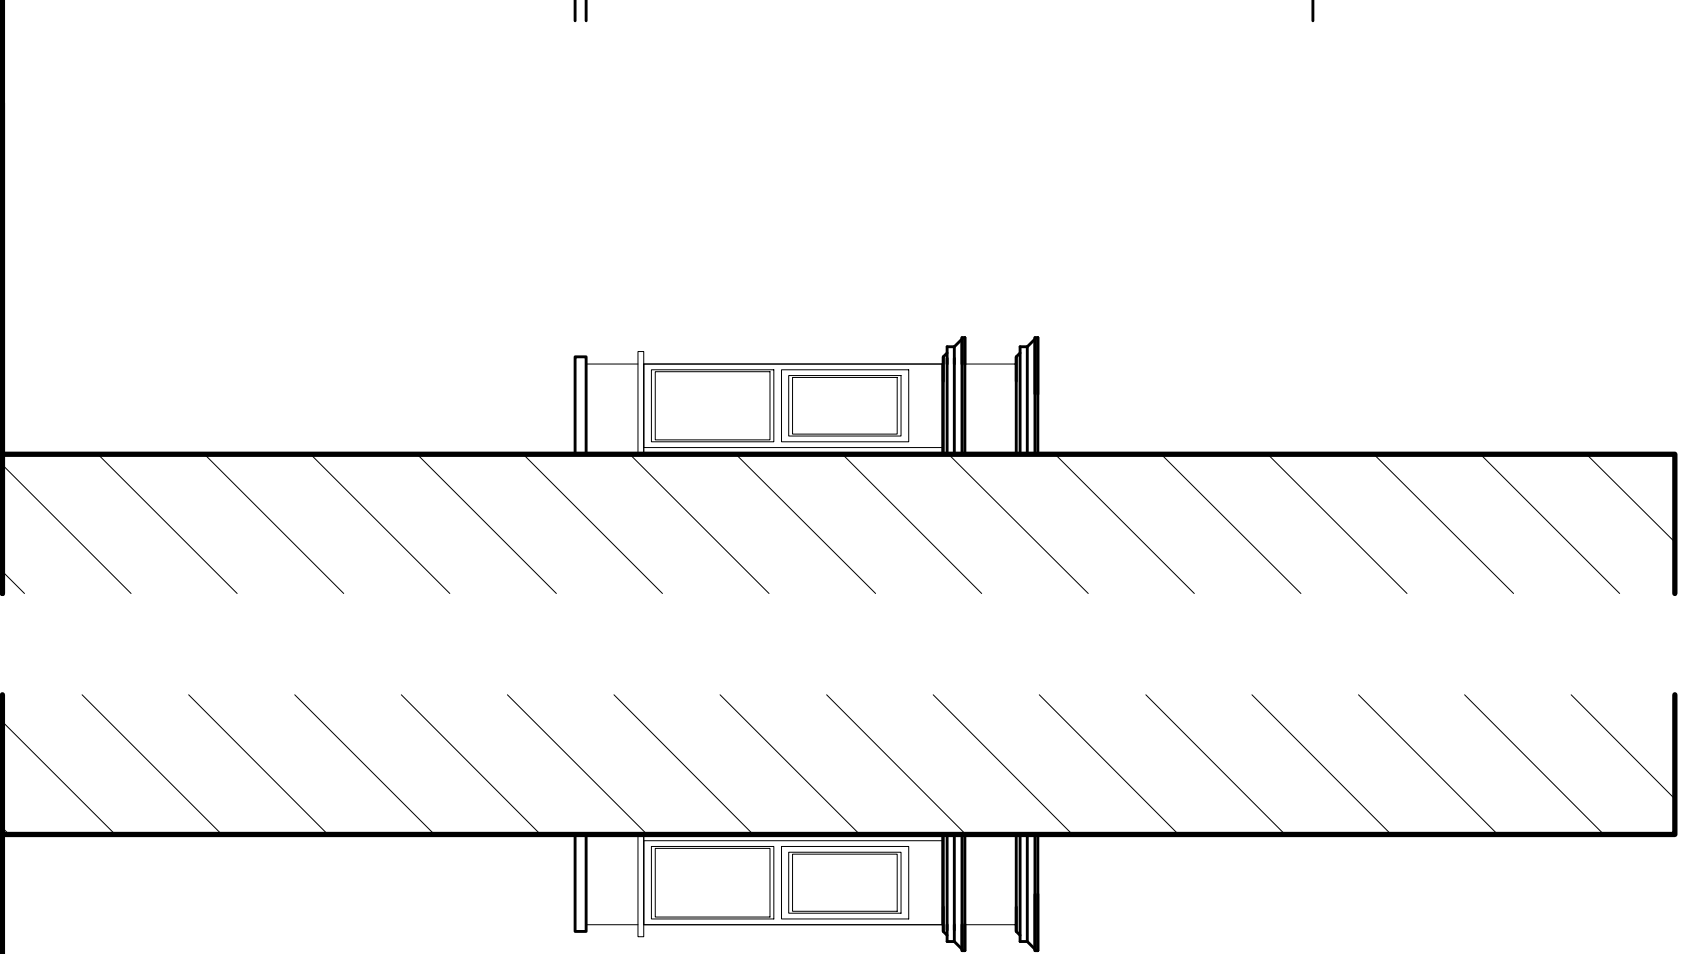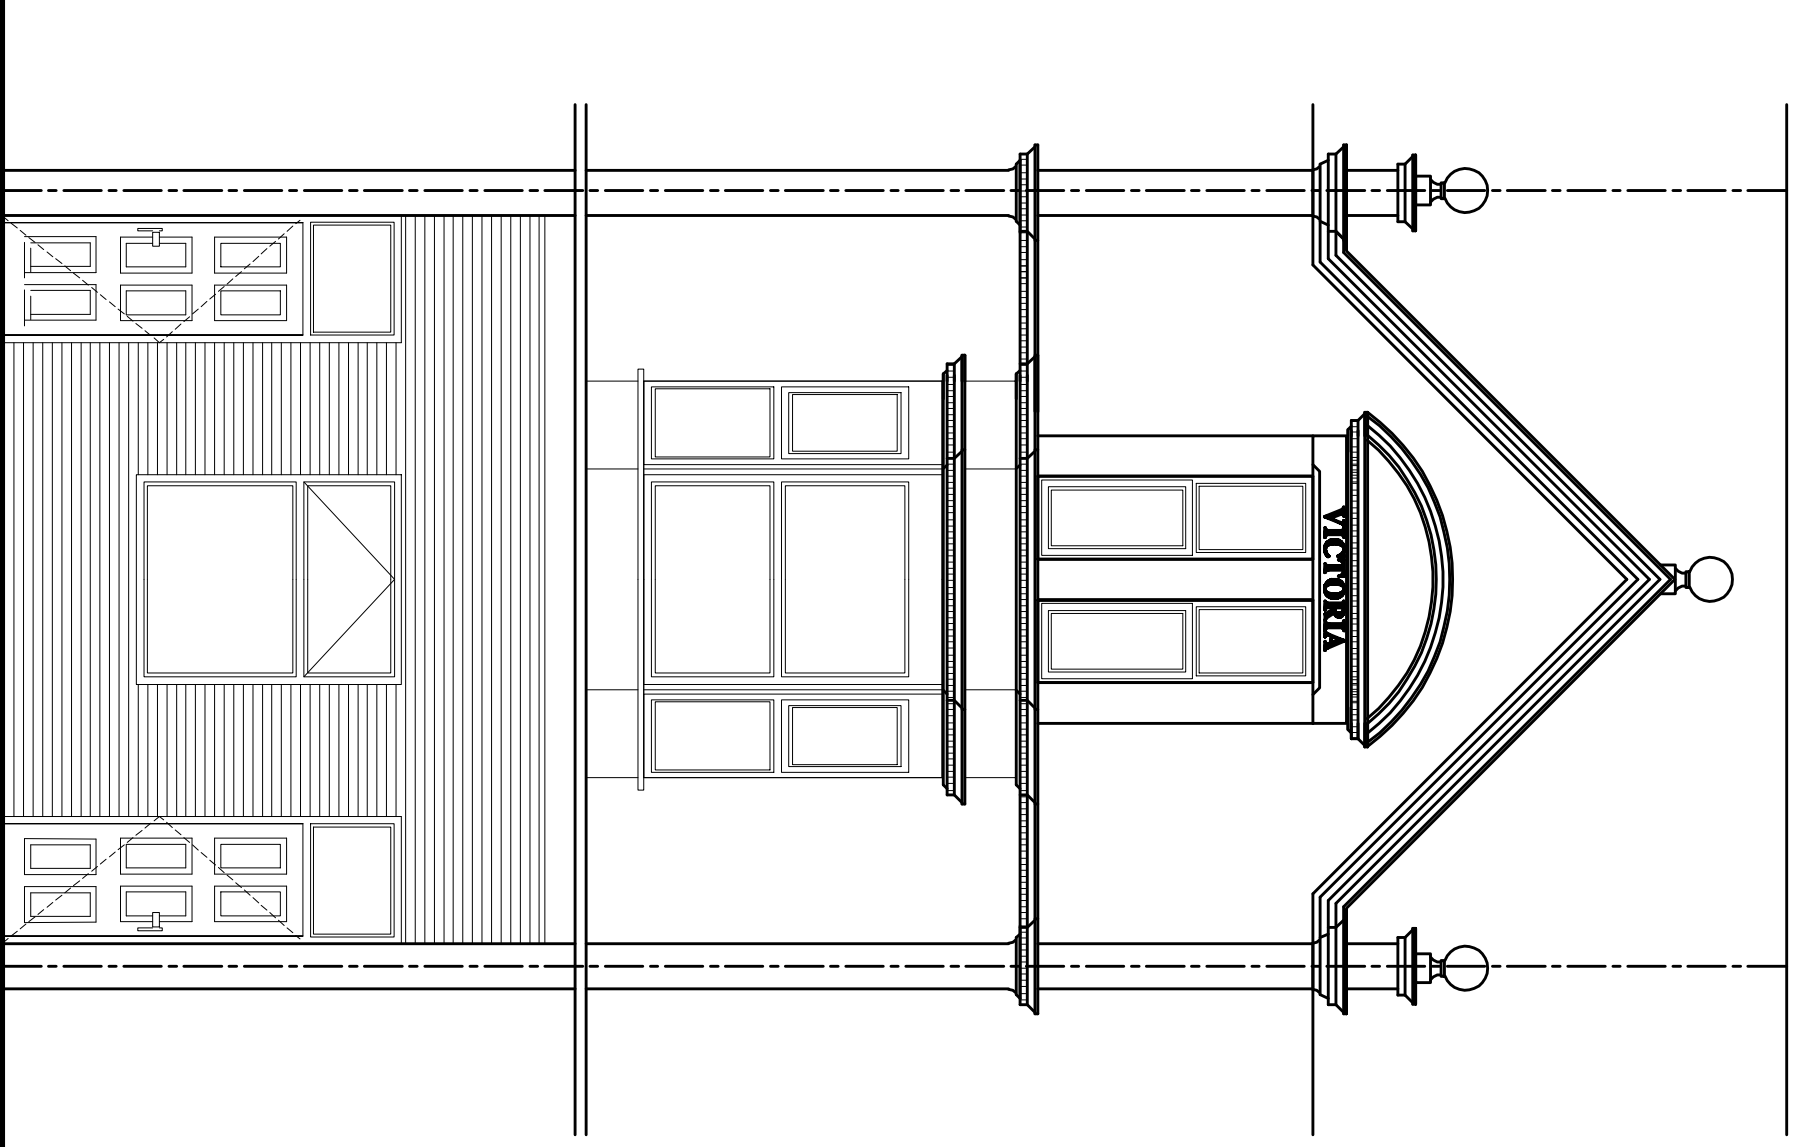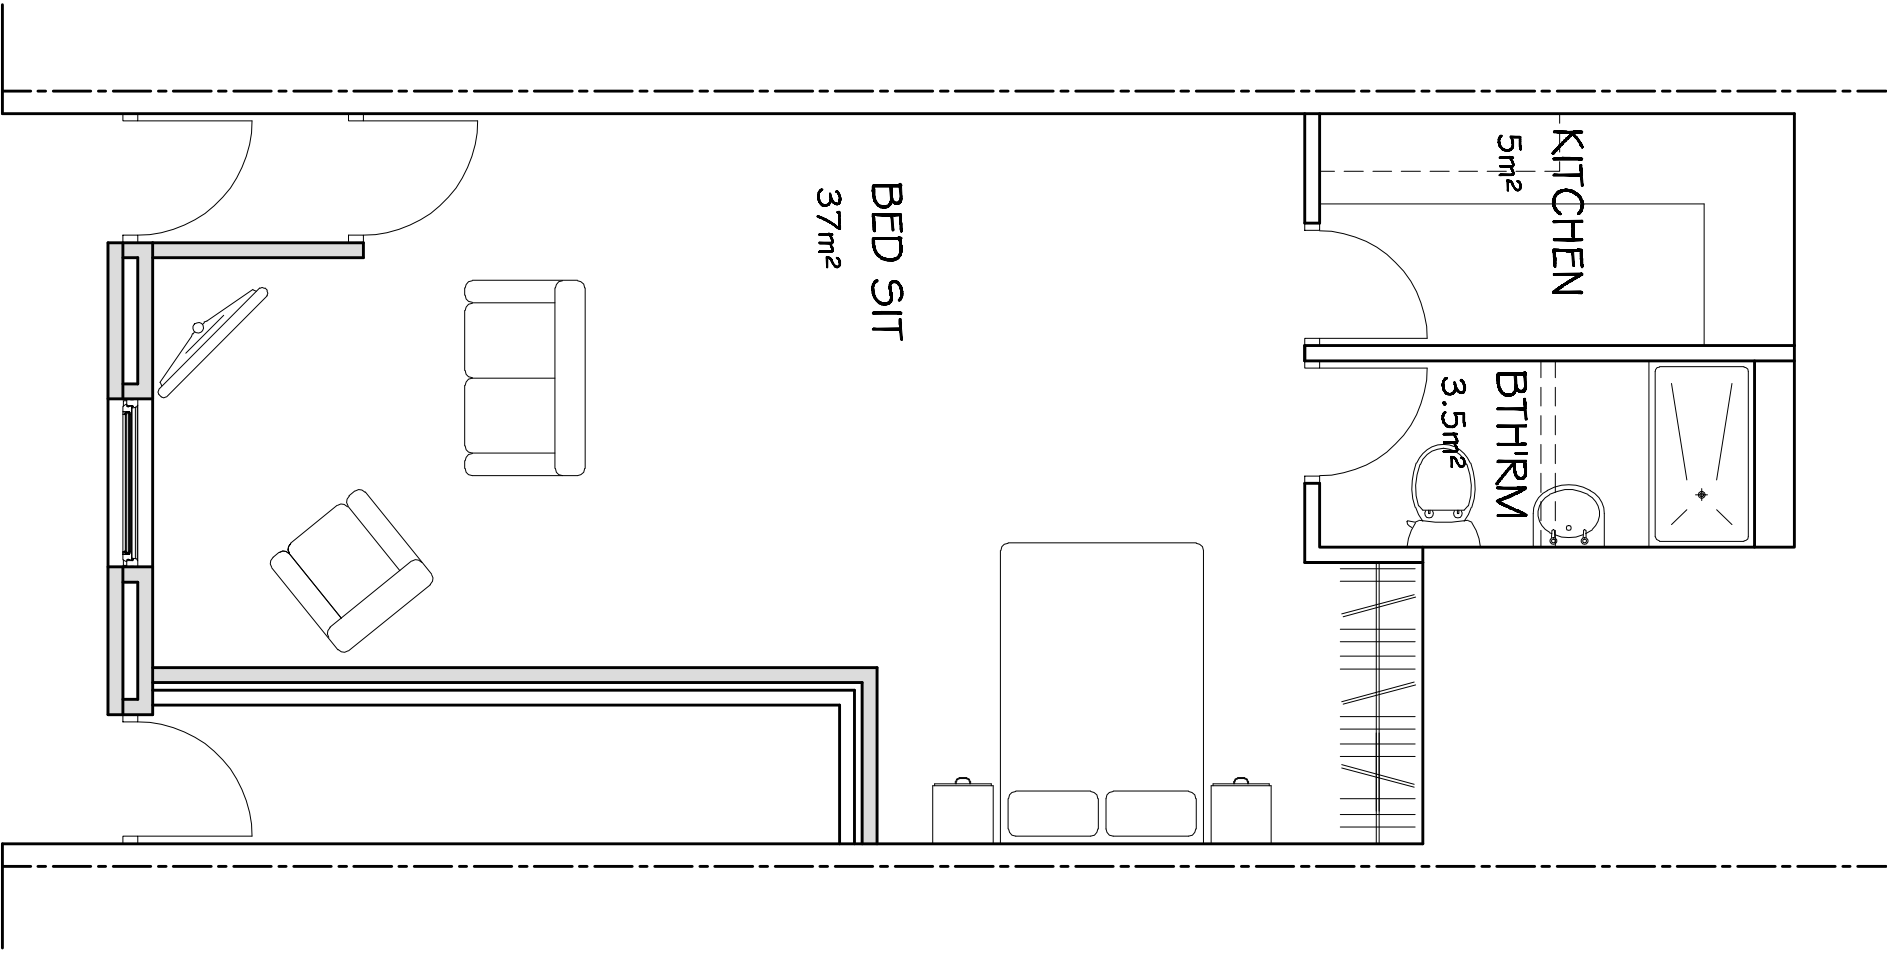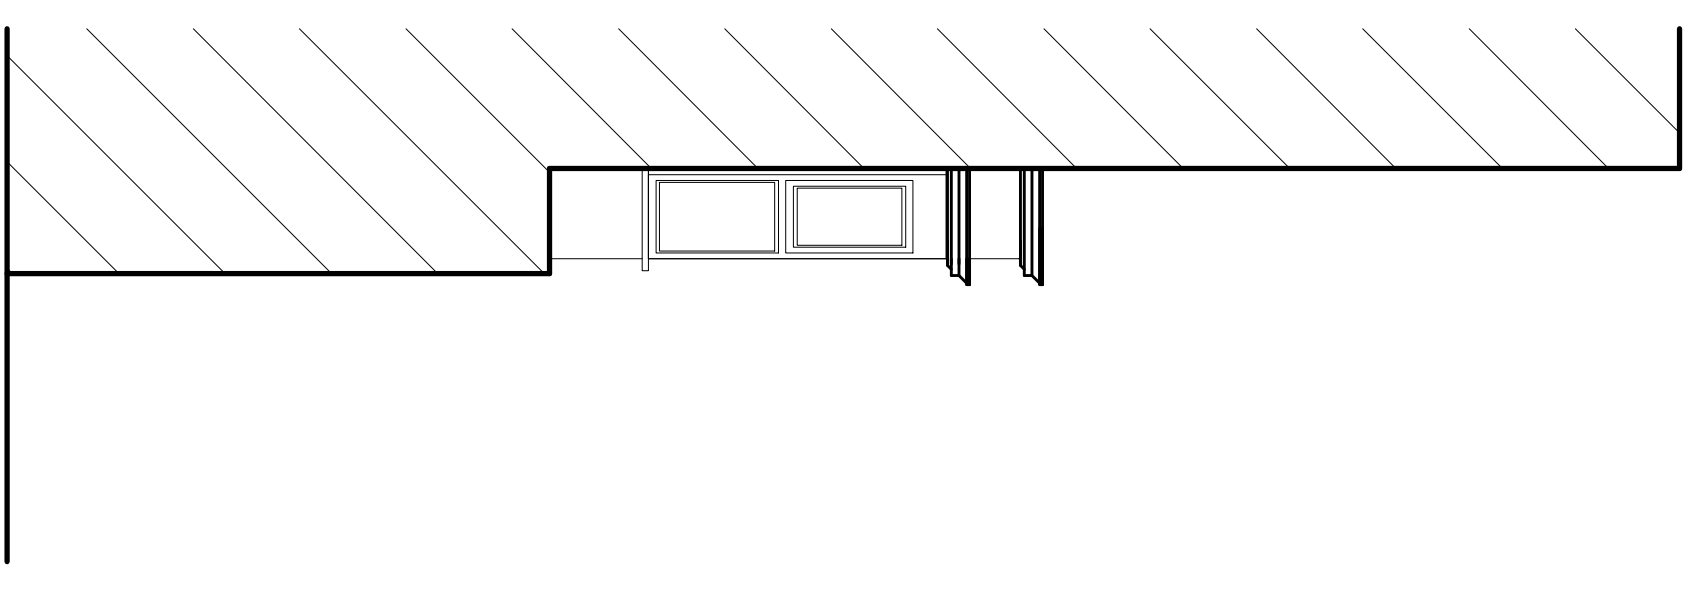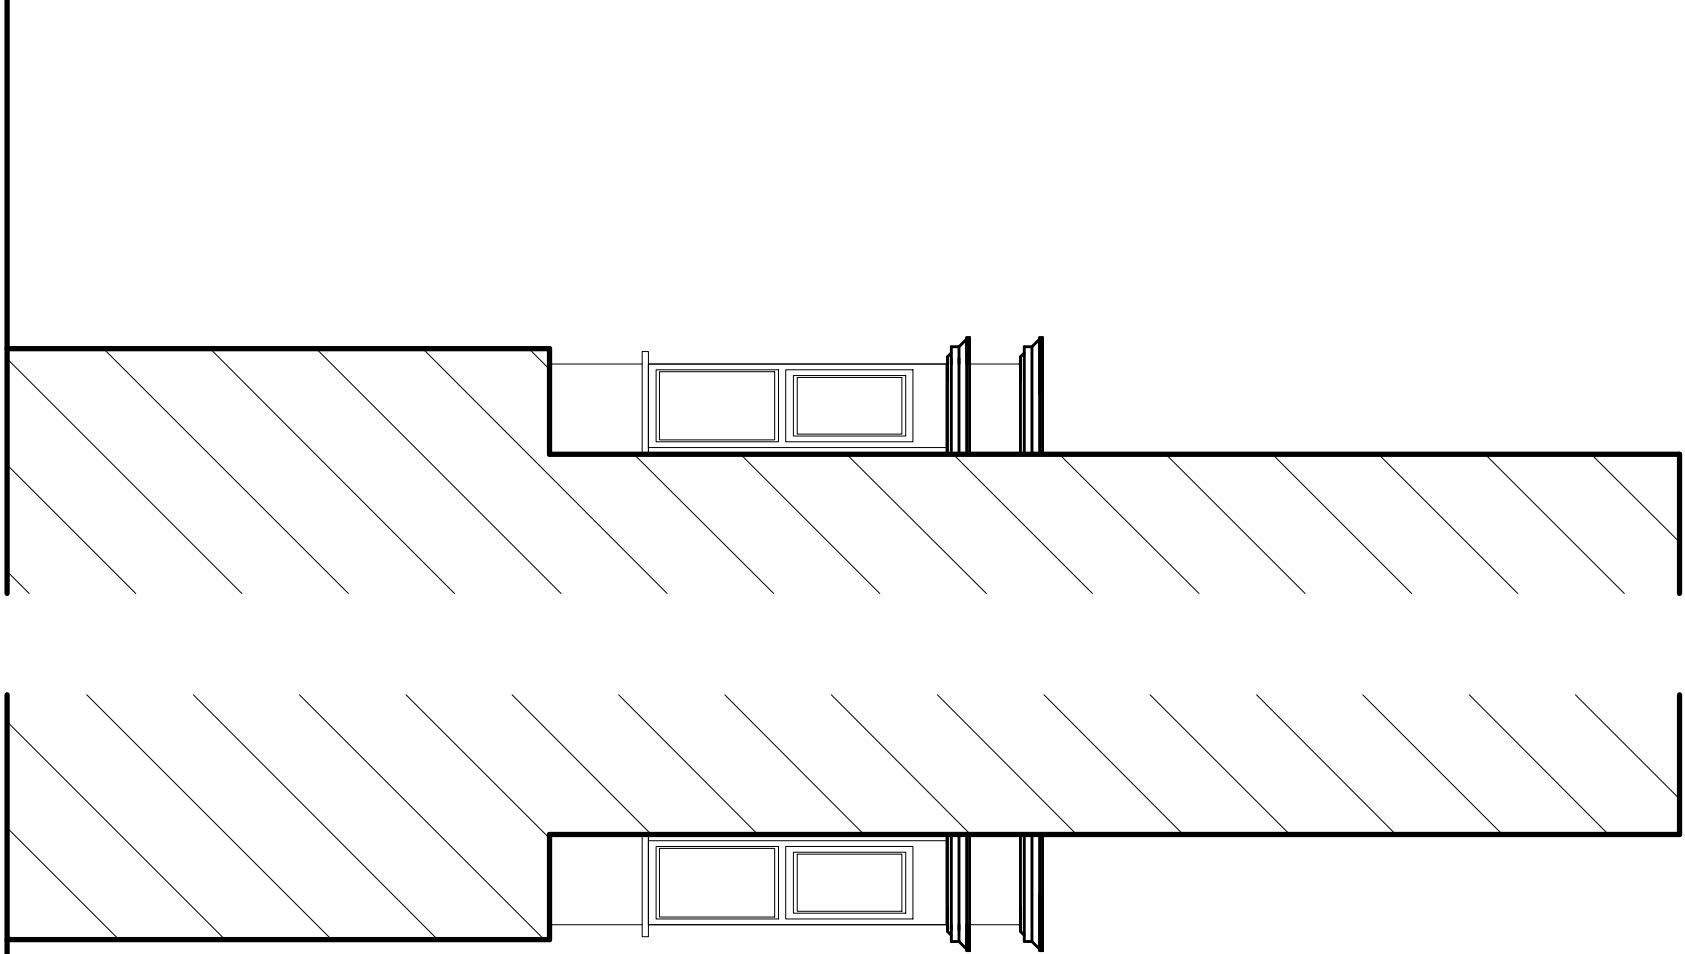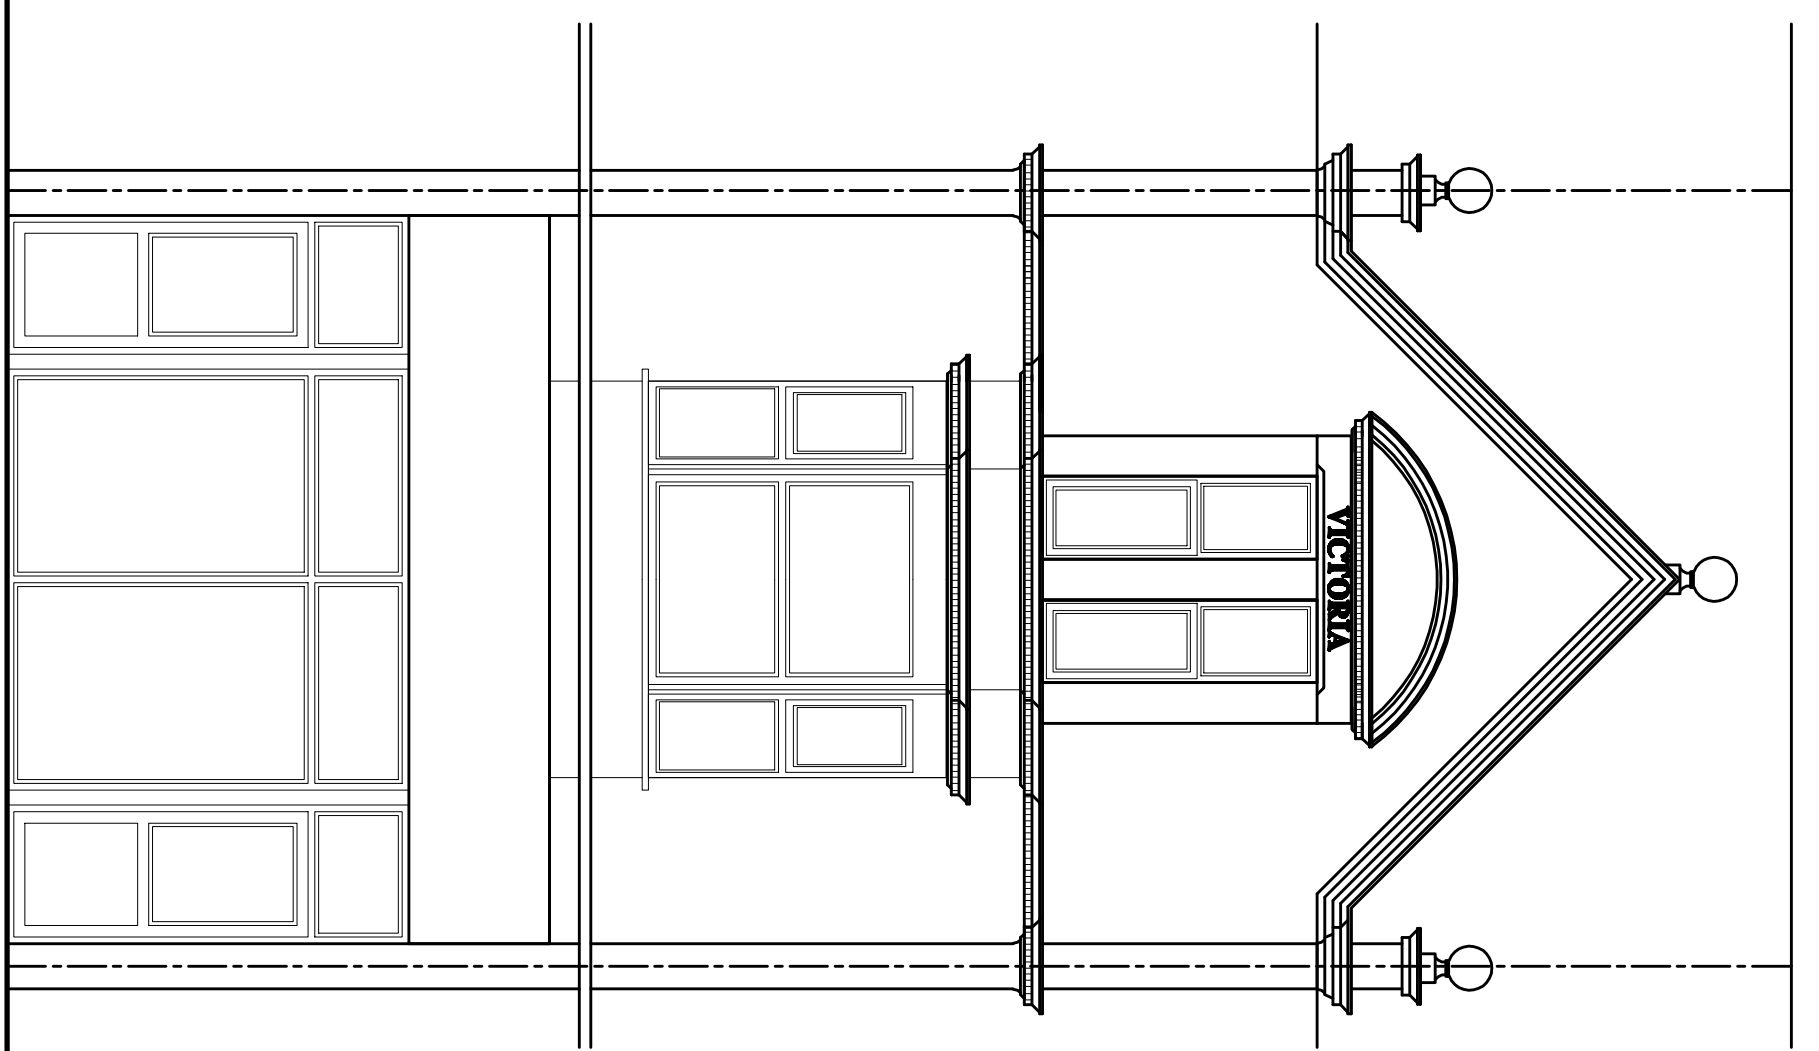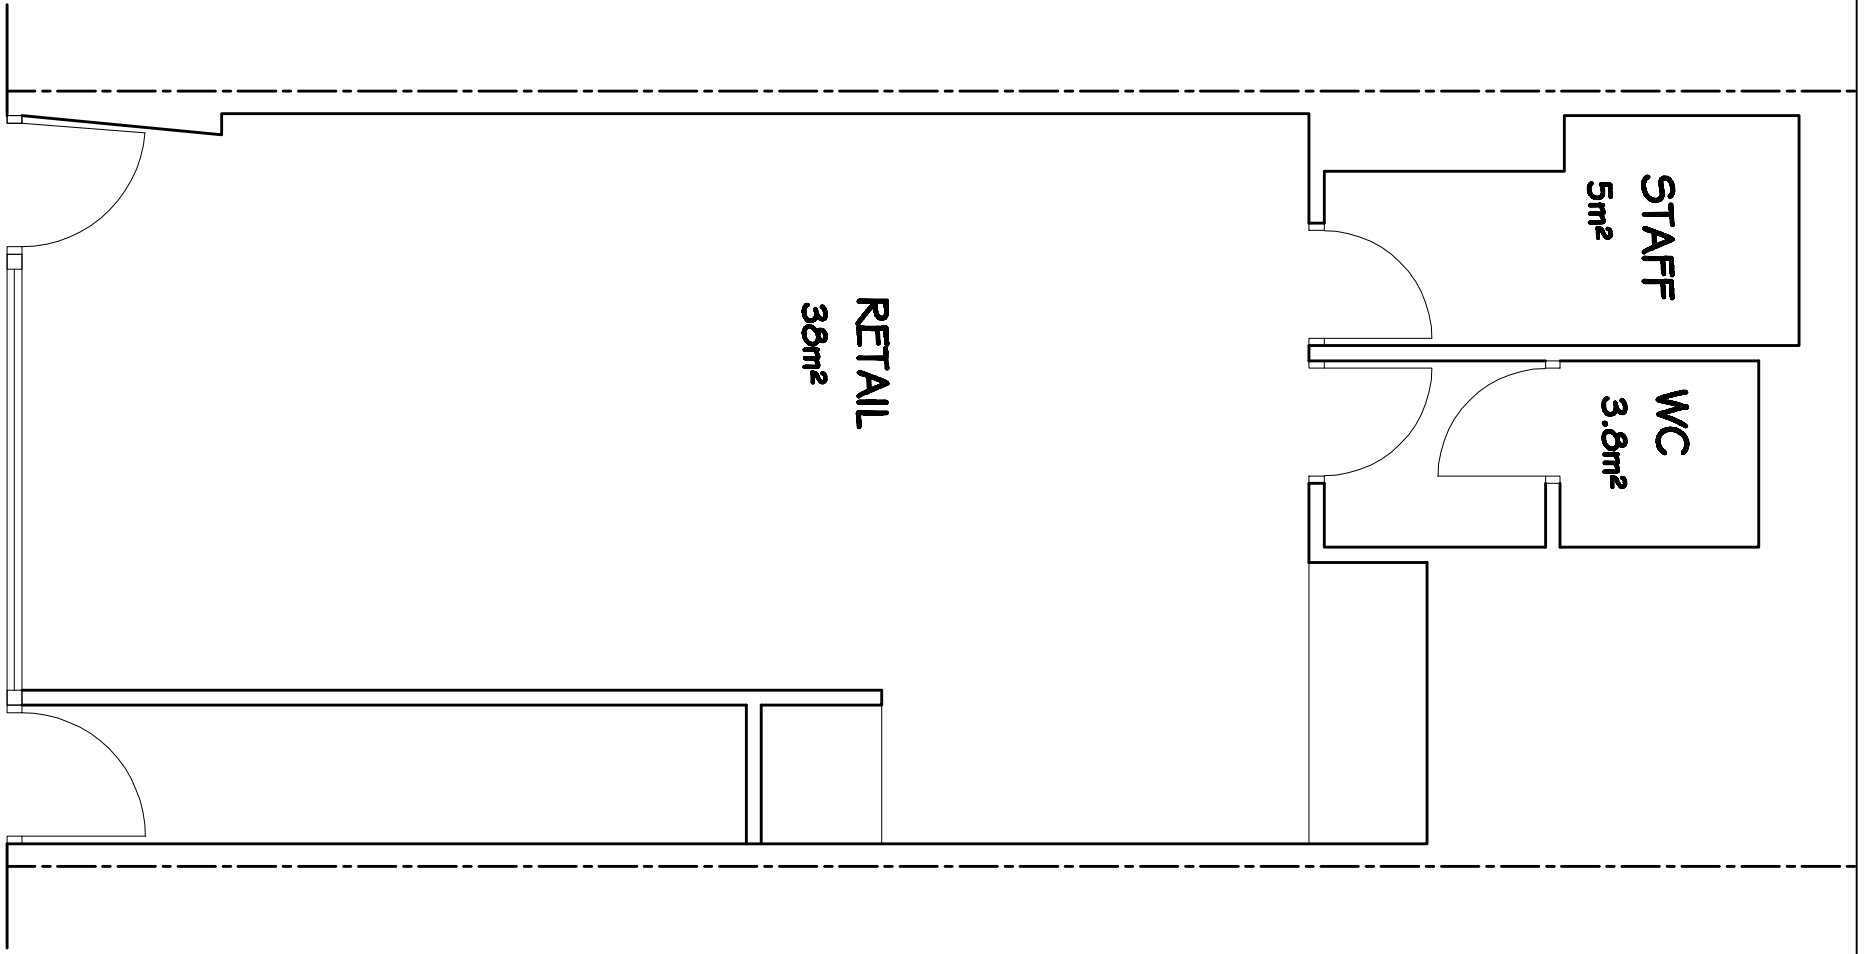

Rev.	Client Amendments	Date	By
A		23-06-21	JCH

Keystone Design Associates Ltd.
 Registered Office
 261 Church Street
 F11 3PQ
 Tel. No. 01253 646000
 Email: info@keystonedesign.co.uk

PROJECT ADDRESS
 65 BOND STREET
 BLACKPOOL

PROJECT TITLE
 FLAT CONVERSION

DRAWING TITLE
 PROPOSED FLOOR PLANS & ELEVATIONS

Client	Drawn	Checked	Date	Scale	Revision
Grant Rushton	JCH	JCH	01-12-20	1:50/500@A1	A

DRAWING No. A020/258/P/O1

This drawing & contents are the property of Keystone Design Associates Ltd. Copyright and may lead to prosecution of civil proceedings if used without permission.