


NOTES:-

This drawing is for information purposes only and dimensions should not be scaled. All dimensions must be checked onsite. If exact dimensions are required.

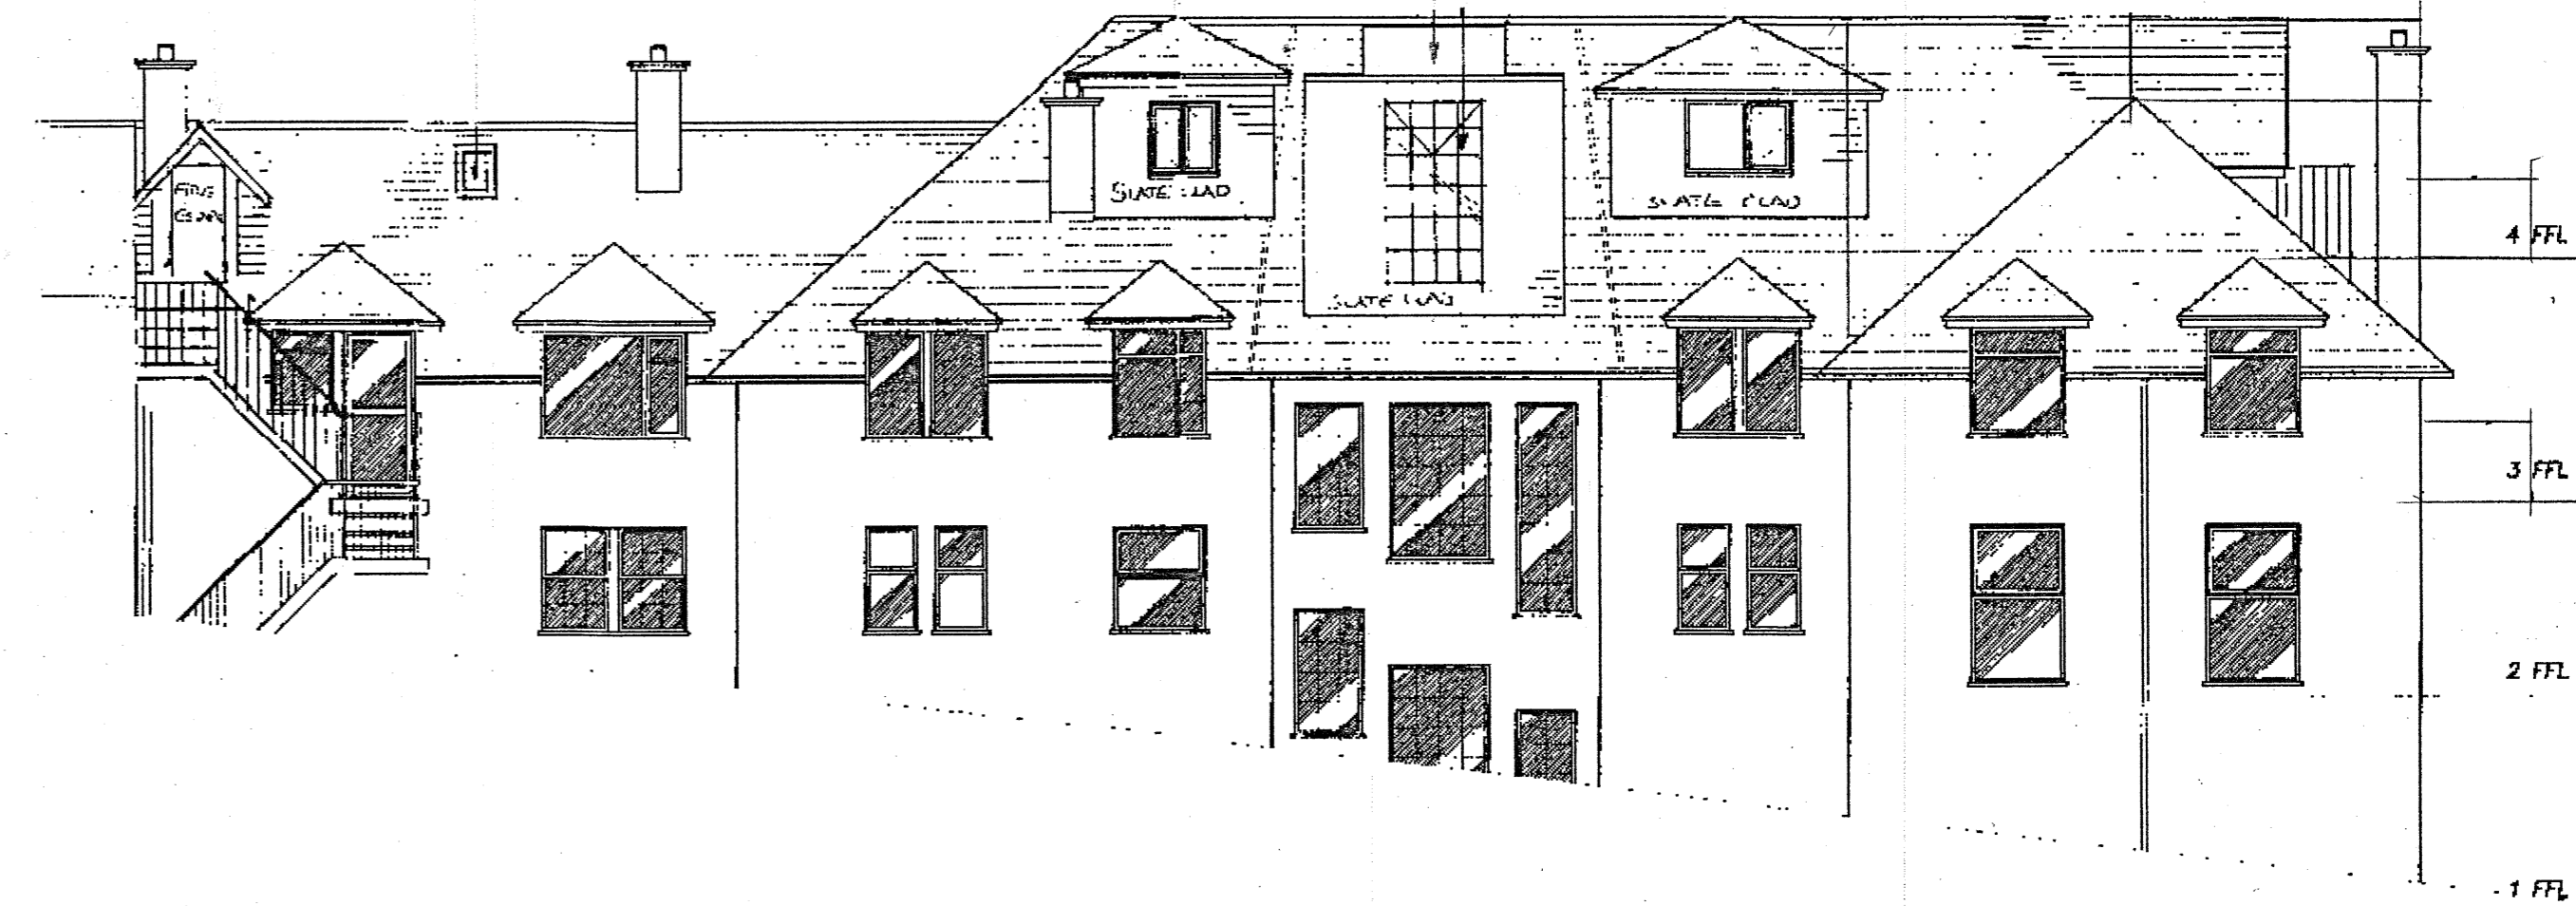


NORTH / EAST ELEVATION



WEST ELEVATION



SOUTH ELEVATION

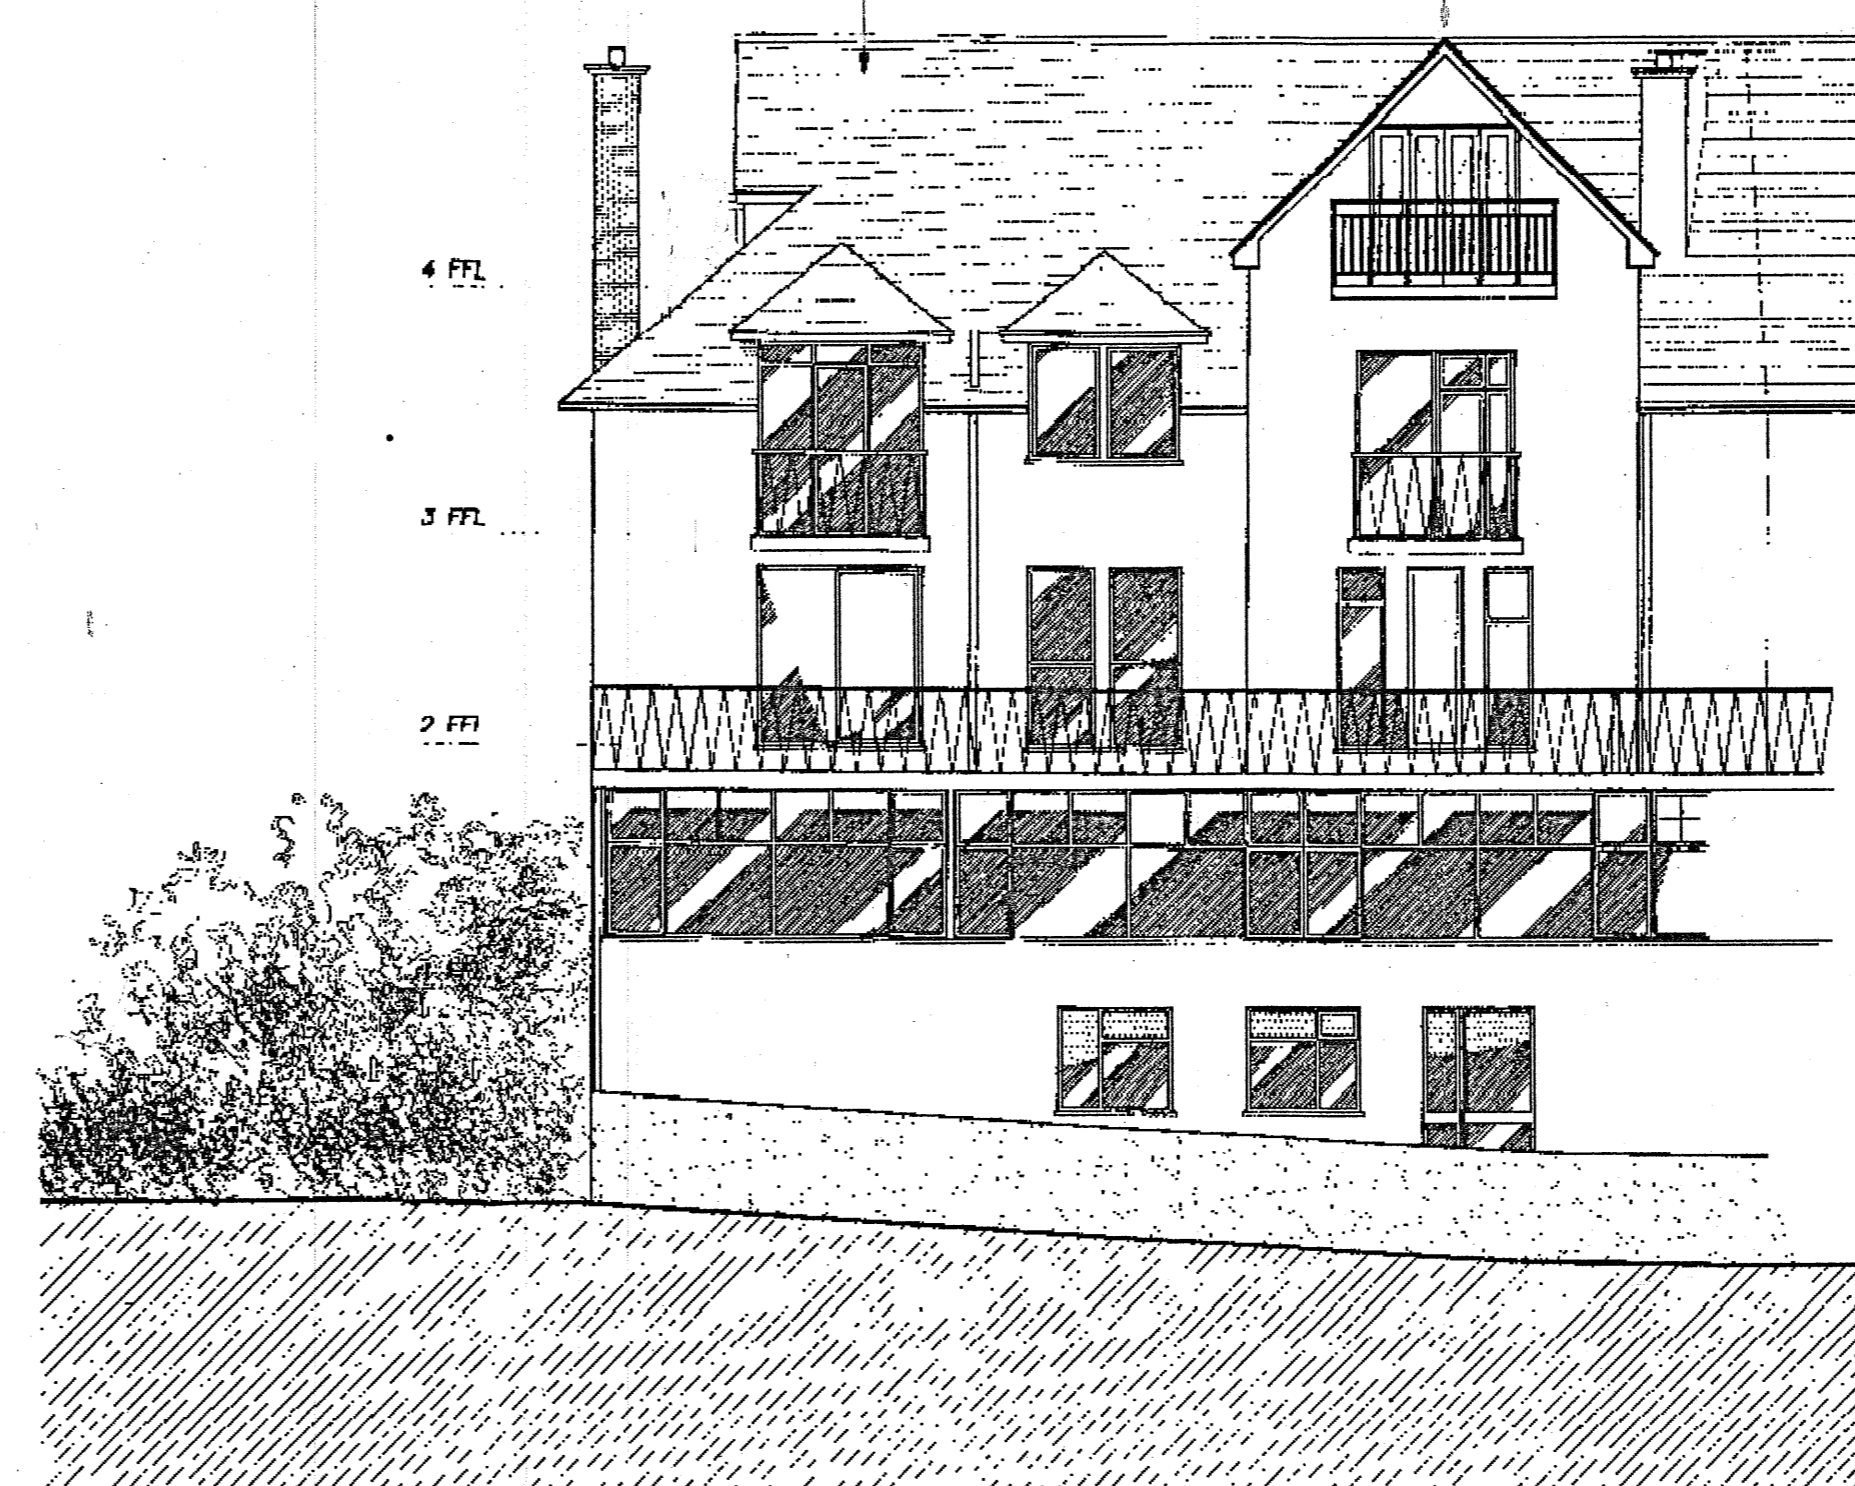

NORTH / EAST ELEVATION

EXTERNAL FINISHES SCHEDULE

Roof: Natural Slate, to match existing.
Walls: Rendered and painted blockwork to match existing.
Doors: U-PVC double glazed, to match existing.
Windows: U-PVC double glazed, to match existing.
Rooflights: Slim profile conservation type.
Rainwater Goods: to match existing.
Balustrading: PPC galvanised steel handrailing.

DATE	REV	NOTE
STUNZT MKAS	07796576716	

0 1 2 3 4 5 6 7 8 9 10 MET
SCALE 1:100

PROJECT
EXISTING ELEVATION
Nailzee Point Flats
Marine Drive, West Looe, LOOE
For MR AND MRS. MILLS.

DRAWING TITLE
Proposed Elevations
THIS DRAWING IS TO BE USED FOR
PLANNING PURPOSES ONLY

DWG NUMBER REF. PA21/05539	SCALE 1:100	DATE 18-6-21
-------------------------------	----------------	-----------------