



Existing Ground Floor.
1 : 100

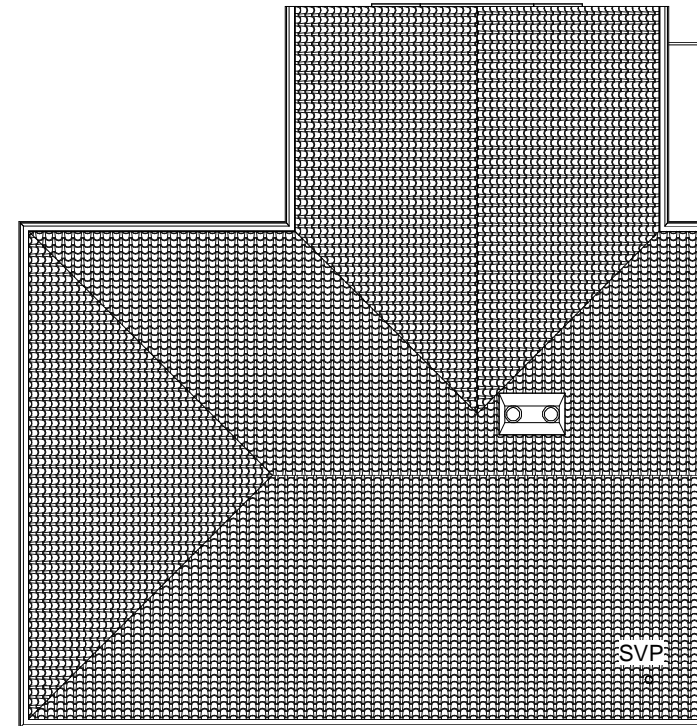

Existing Roof Plan.
1 : 100

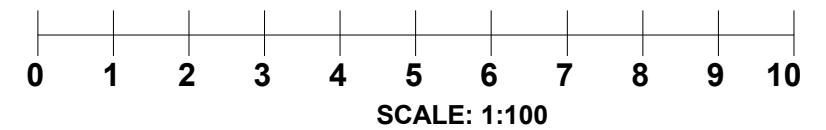

CANOPY
Planning Services




Tel: 020 3632 2690 Email: info@canopyplanning.co.uk
Mob: 07956311277 Web: www.canopyplanning.co.uk



8 Duppas Avenue
Croydon
CR0 4BX

EXISTING PLANS


Project number	21126	21126/02
Date	Apr. 2021	
Drawn by	SZ	
Checked by	Checker	Scale 1 : 100

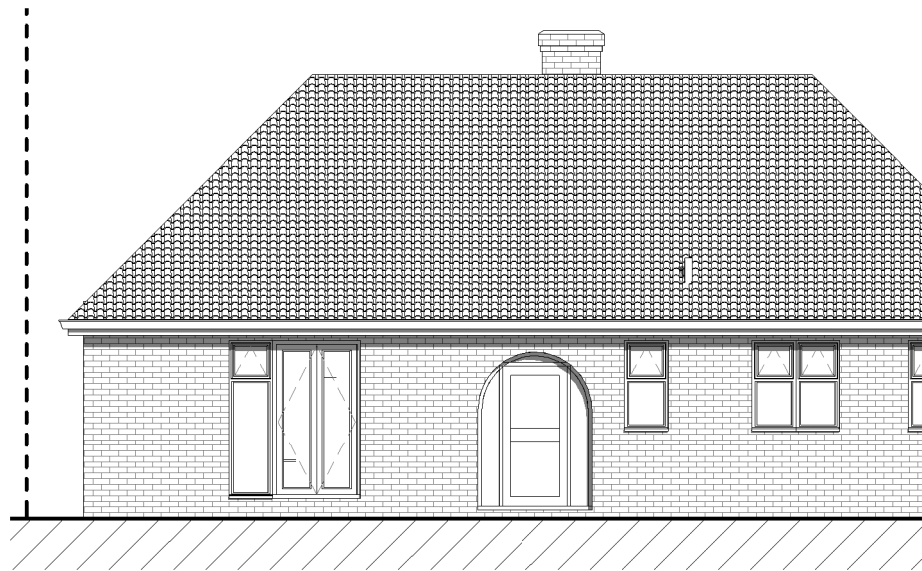


Existing Front Elevation.
1 : 100




Existing Rear Elevation.
1 : 100

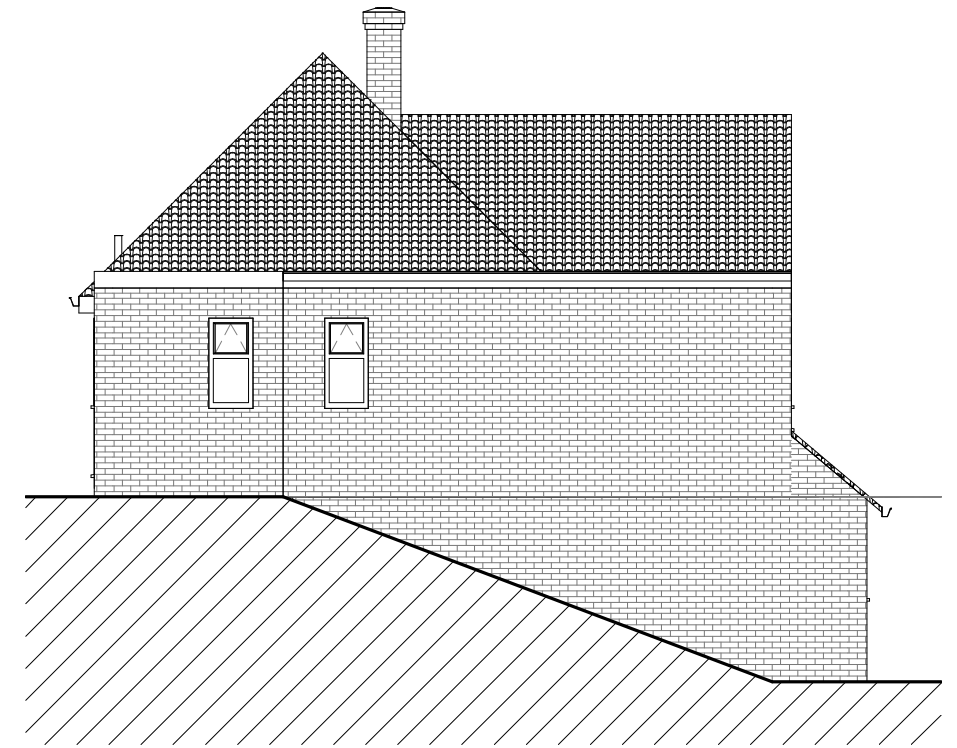

Existing Side Elevation.
1 : 100

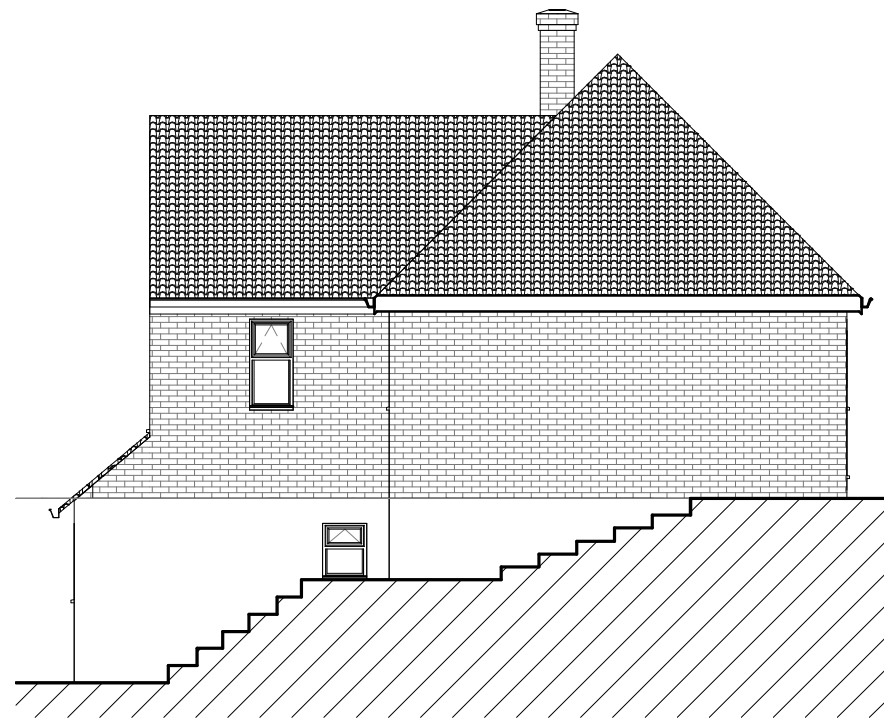

Existing Side Elevation II.
1 : 100

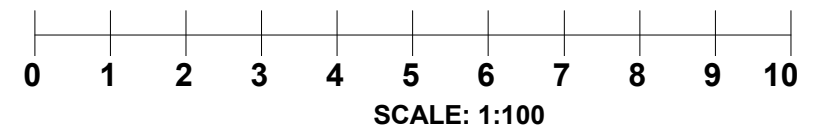

CANOPY
Planning Services

Tel: 020 3632 2690 Email: info@canopyplanning.co.uk
Mob: 07956311277 Web: www.canopyplanning.co.uk



-

8 Duppas Avenue
Croydon
CR0 4BX

EXISTING ELEVATIONS

Project number	21126	21126/03
Date	Apr. 2021	
Drawn by	SZ	
Checked by	Checker	Scale 1 : 100