



**2 Section 1**  
1 : 100

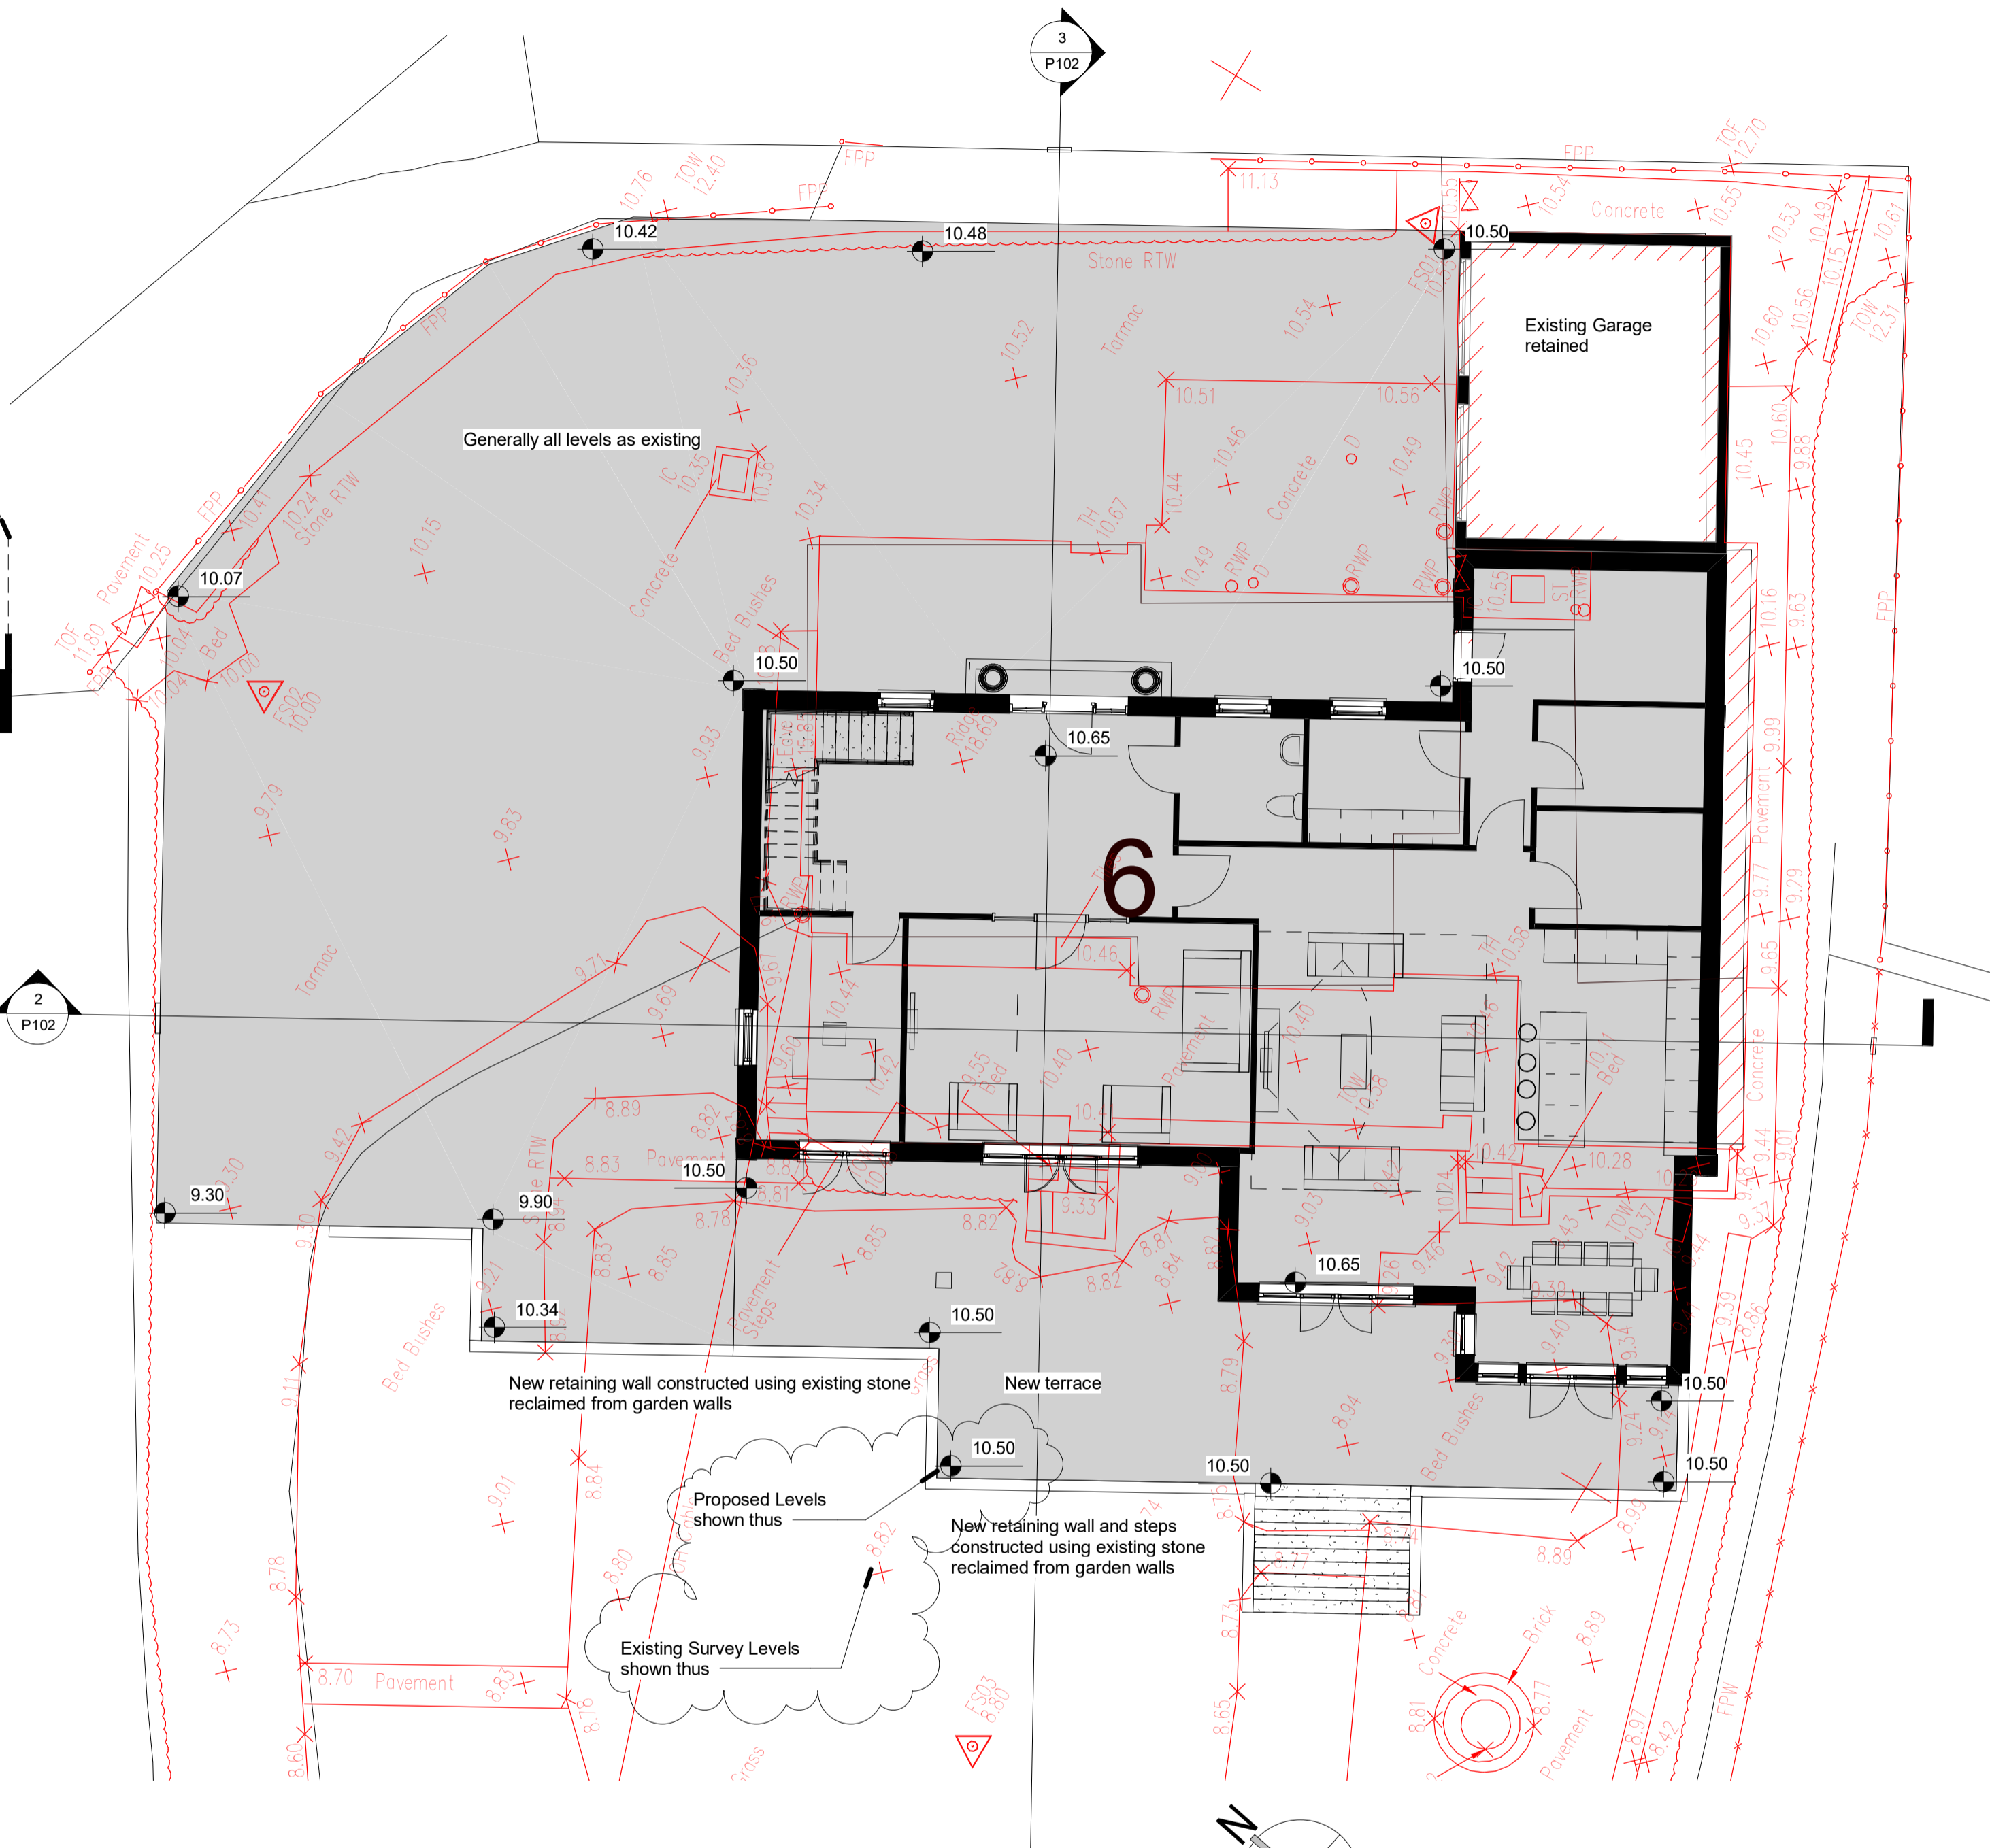


**1 Proposed Levels and Site Plan**  
1 : 100

Note:  
Red lines are the existing survey Lines and markings

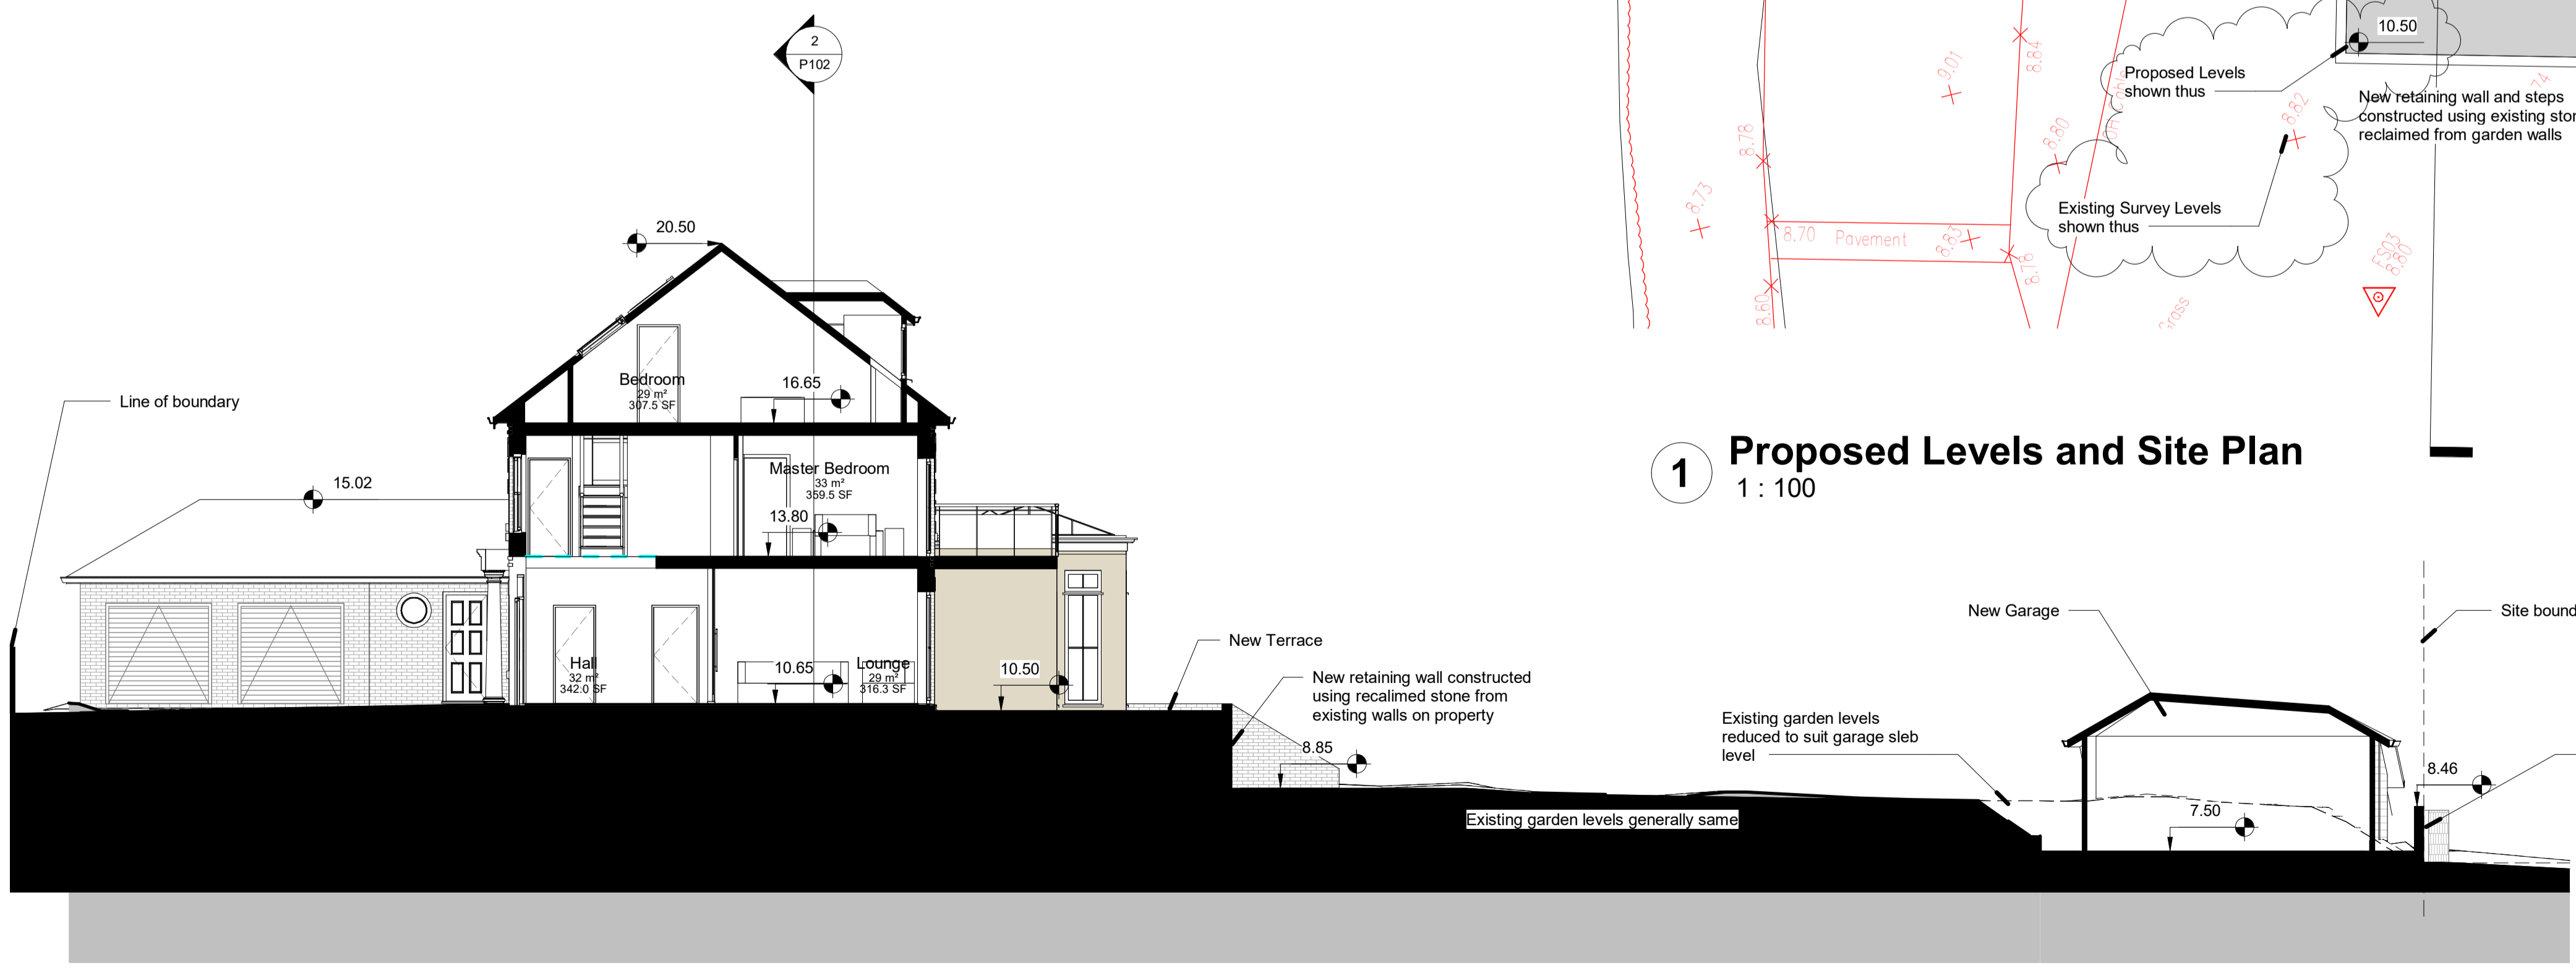

**3 Section 2**  
1 : 100

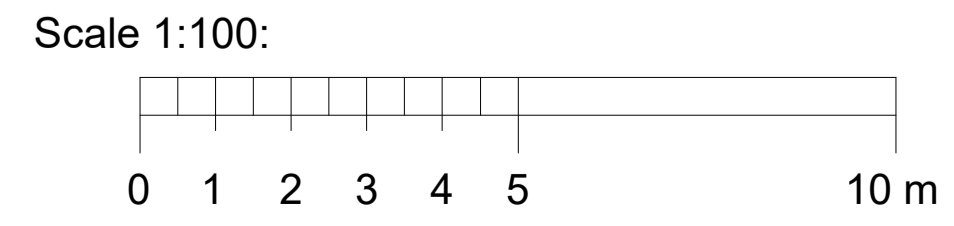

Job Reference:	590	Revision:	P102	Drawing Reference:	P102	Client:	Mr & Mrs Lawrie
Scale:	1 : 100	Date:	21/05/2021	Project:	6 Chantry Walk	Project Status:	PLA
Sheet Size:	A1	Drawn By:	GU	Drawing:	Site Plan main house Levels	Rev:	
						Description:	Garage reduced in size and moved forward. Gates shown as 2.7m
						Date:	27/04/21

Do not scale from this drawing. All dimensions to be checked and verified on site. Repairs and replacements to be agreed. This drawing is the copyright of Gary Usherwood Associates Limited. No part of this drawing may be reproduced without the written permission of Gary Usherwood Associates Limited.