





AMENDMENTS				
Rev No.	Date	Drawn by	Checked by	Description
S01	15/07/2021	PS	MP	PLANNING ISSUE

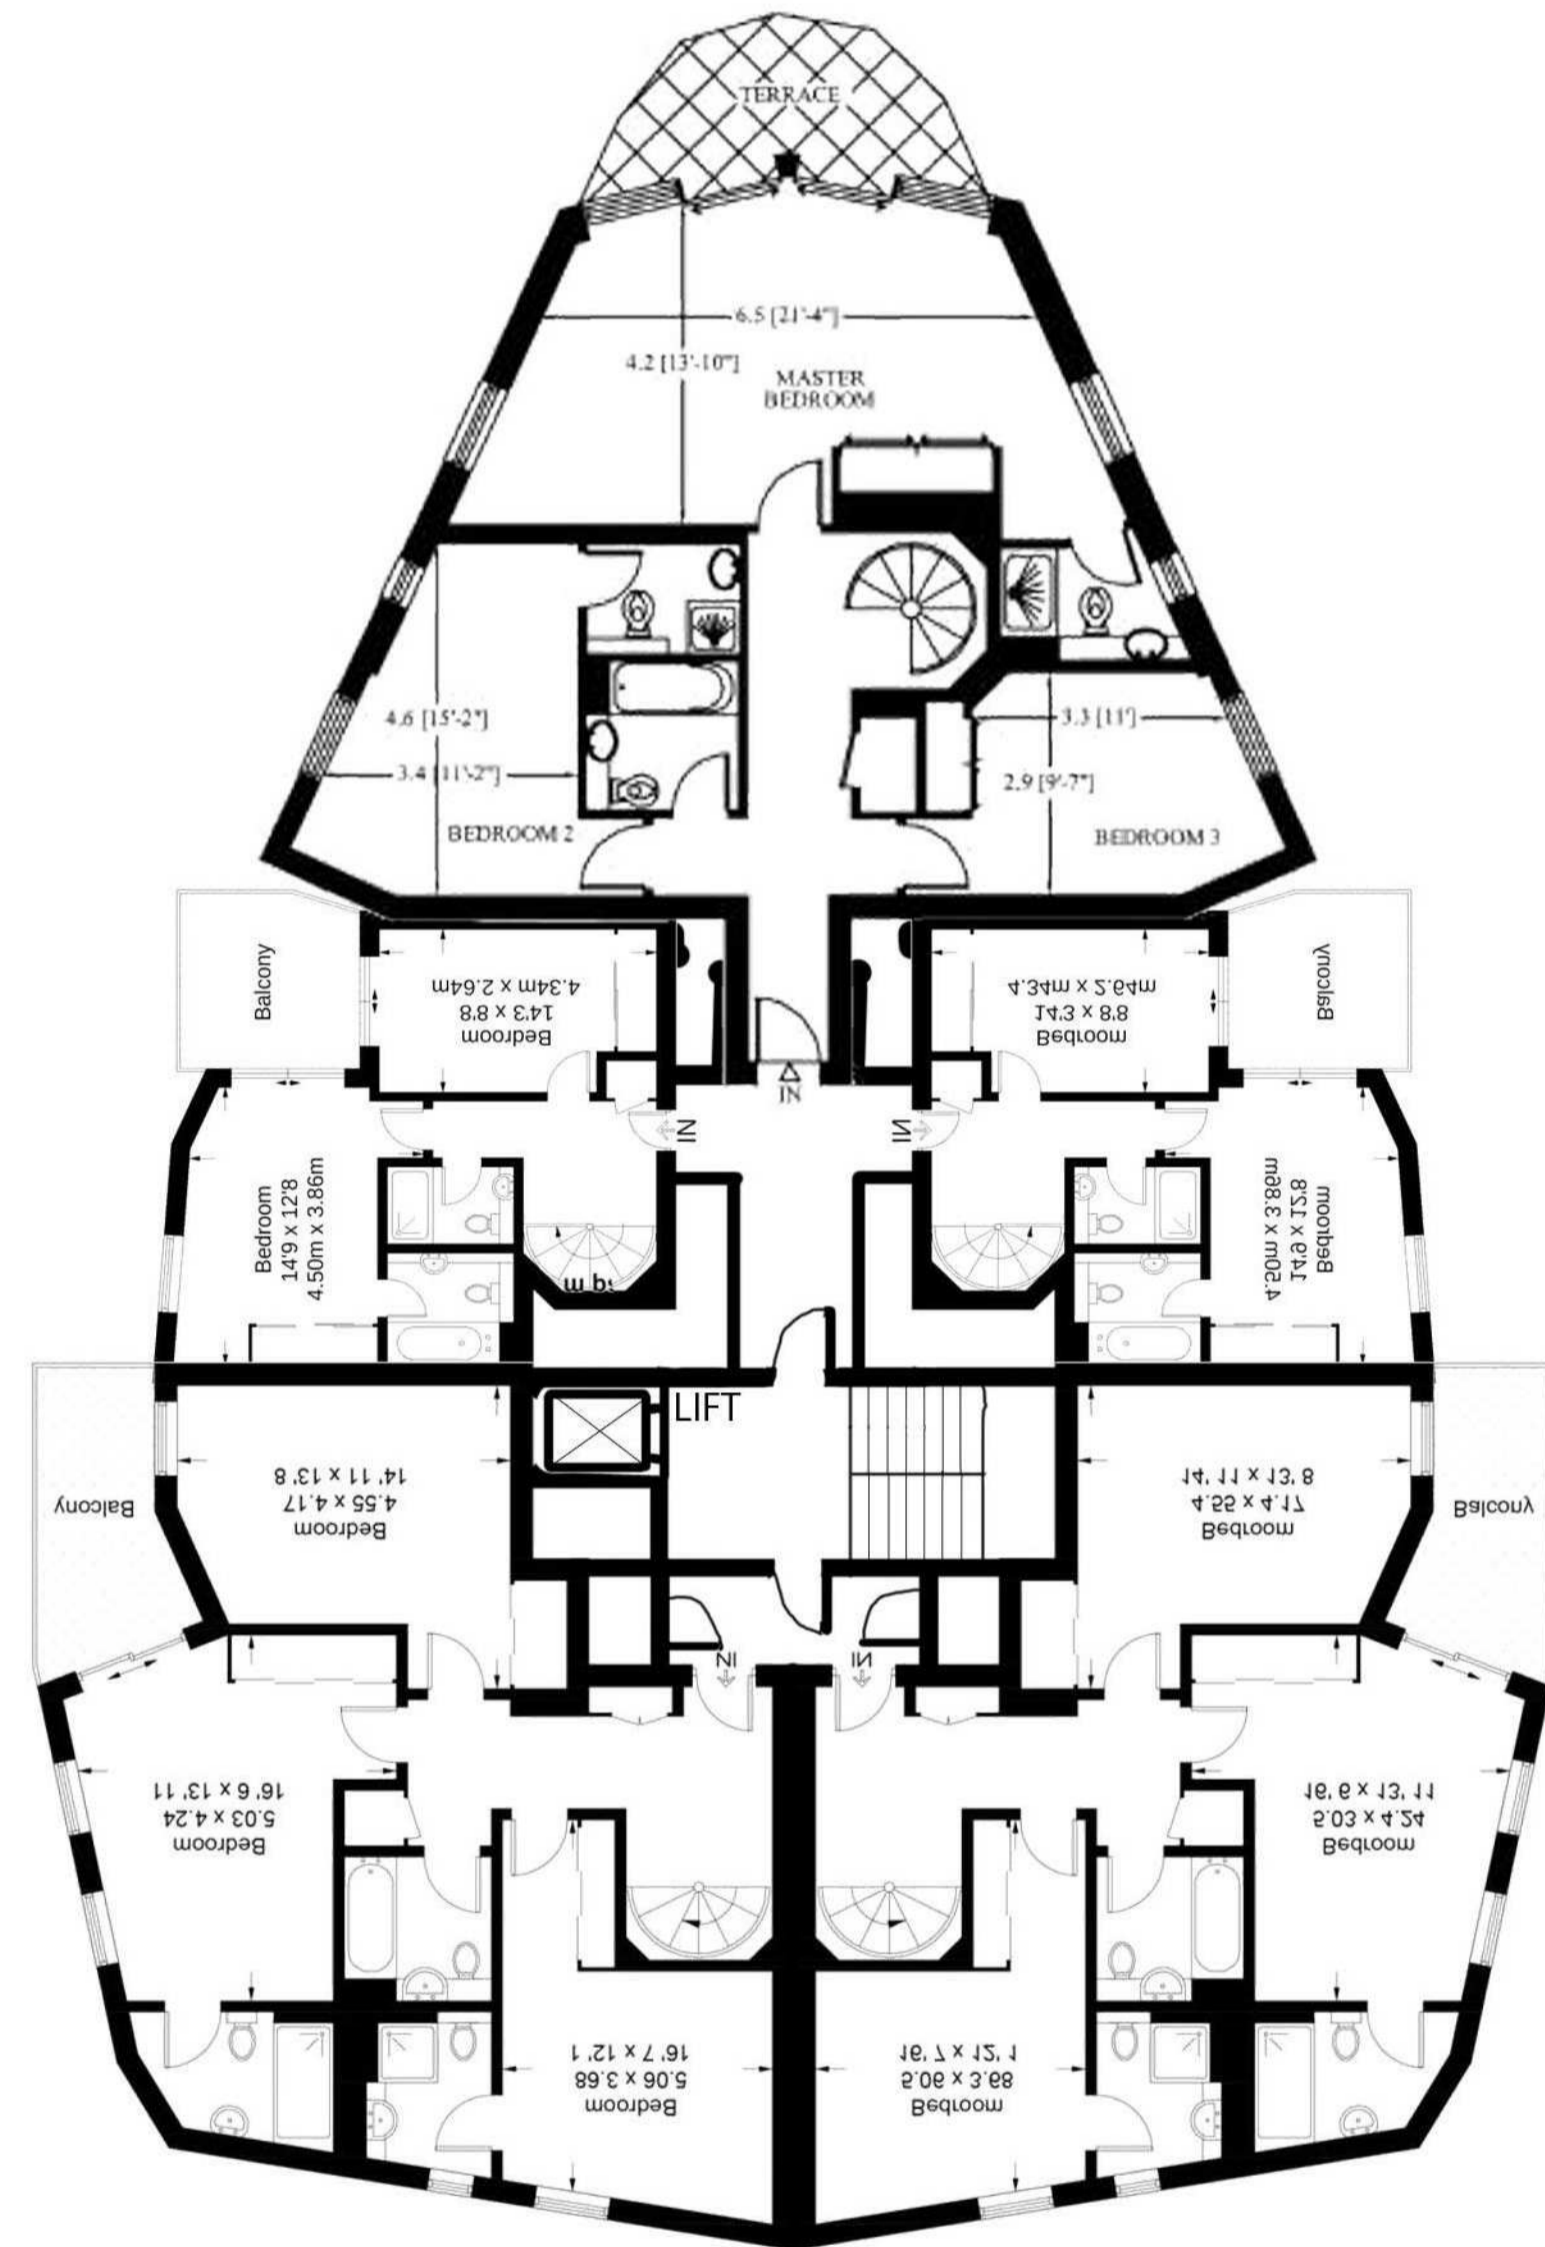

TYPICAL PENTHOUSE (LOWER) FLOOR PLAN  
1 : 100

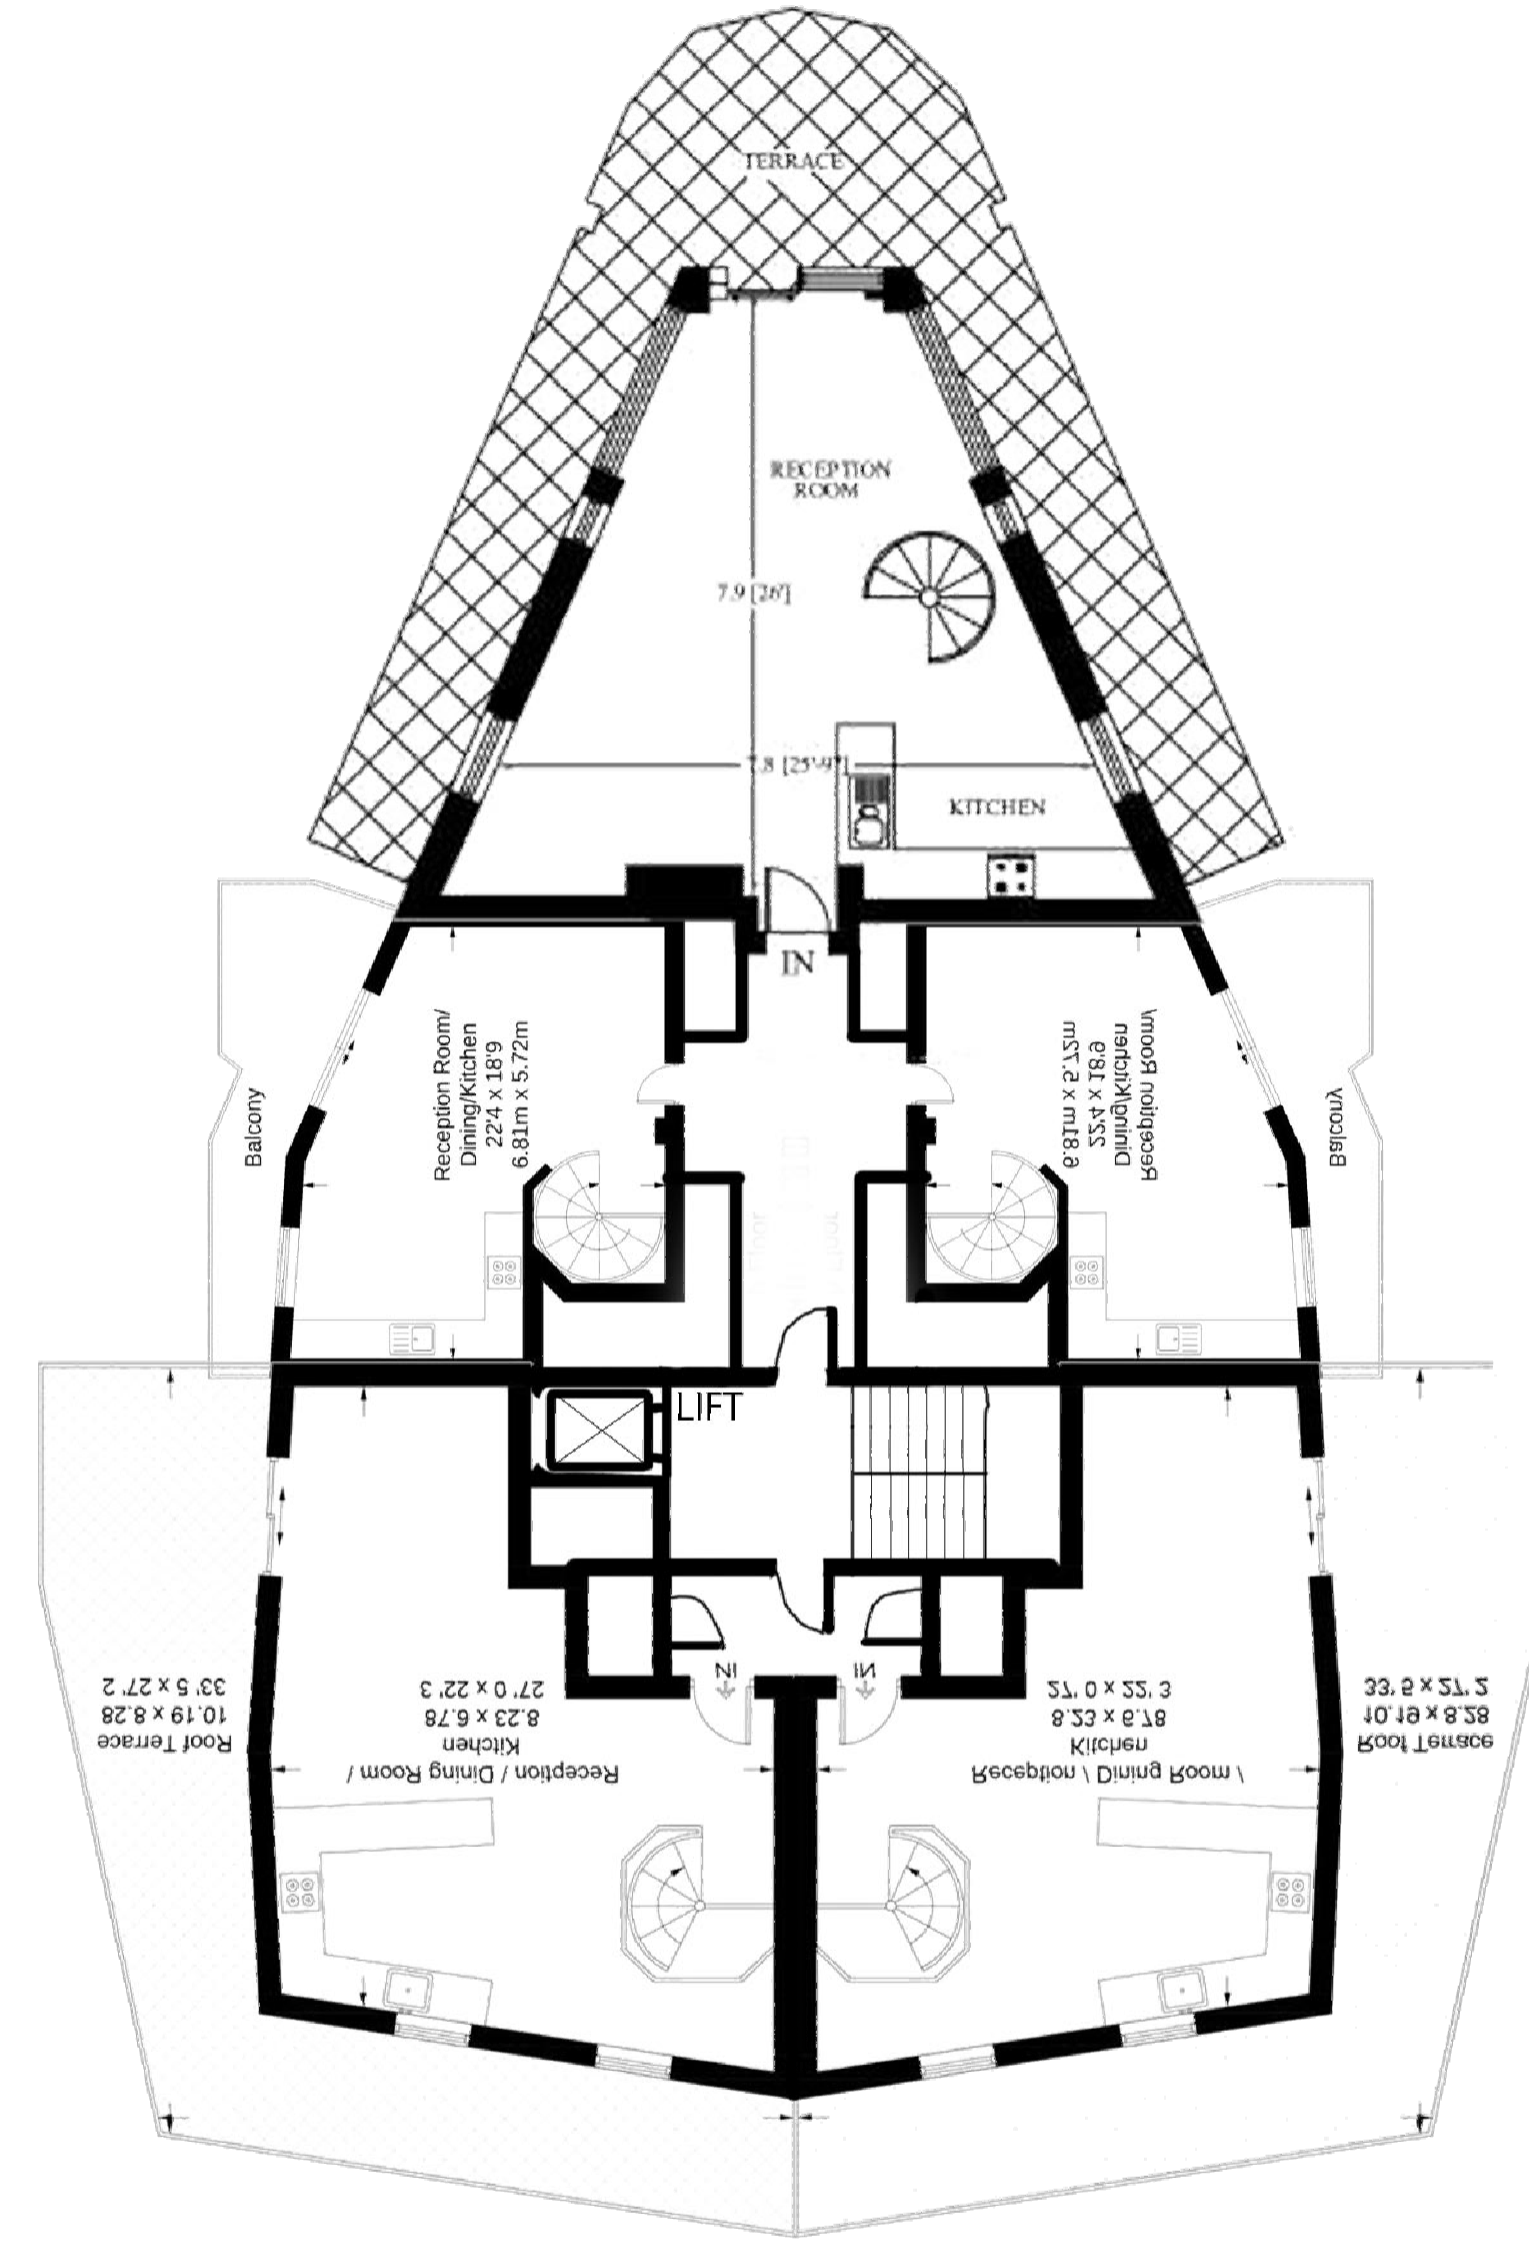

TYPICAL PENTHOUSE (UPPER) FLOOR PLAN  
1 : 100

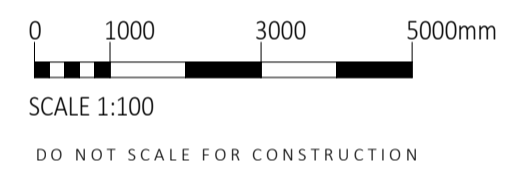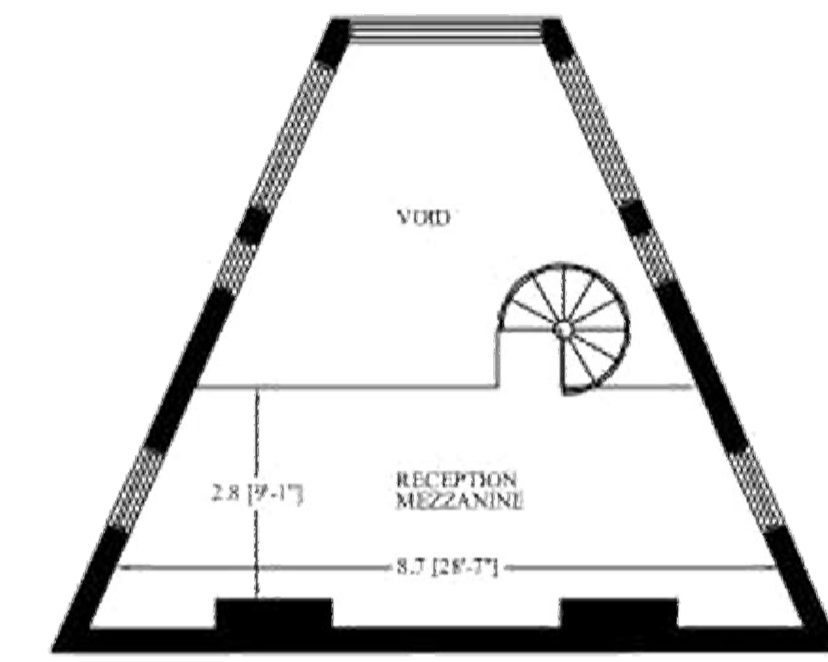

**BPG**  
ARCHITECTS + SURVEYORS  
ARCHITECTURE - BUILDING SURVEYING  
PROJECT MANAGEMENT - COST CONSULTANCY  
STUDIOS 1&2, OLD KINGS HEAD COURT  
11 HIGH STREET, DORKING SURREY RH4 1AR  
01306 887070 | WWW.BPG.CO.UK

PROJECT  
BLOCKS C1-C4, BASIN APPROACH,  
LIMEHOUSE, LONDON, E14 7JA &  
E14 7JB

CLIENT  
LIMEHOUSE EAST MANAGEMENT  
LTD., HOWE'S FARM, PILGRIMS  
HATCH, ESSEX, CM15 0SG

FOR  
SPATIAL CO-ORDINATION

SCALE  
1 : 100@A1

TITLE  
TYPICAL EXISTING FLOOR PLANS -  
PENTHOUSE

DRAWING N°  
4263C-BPG-XX-XX-DR-A-1002-S01

PROJECT N°	ORIGINATOR	ZONE	LEVEL	DOC TYPE	DWG N°	REV