
55 RICHFIELD ROAD

PLANNING - APPLICATION-DRAWINGS

JULY 2021

lan Hogarth architect

PLANNING July '21

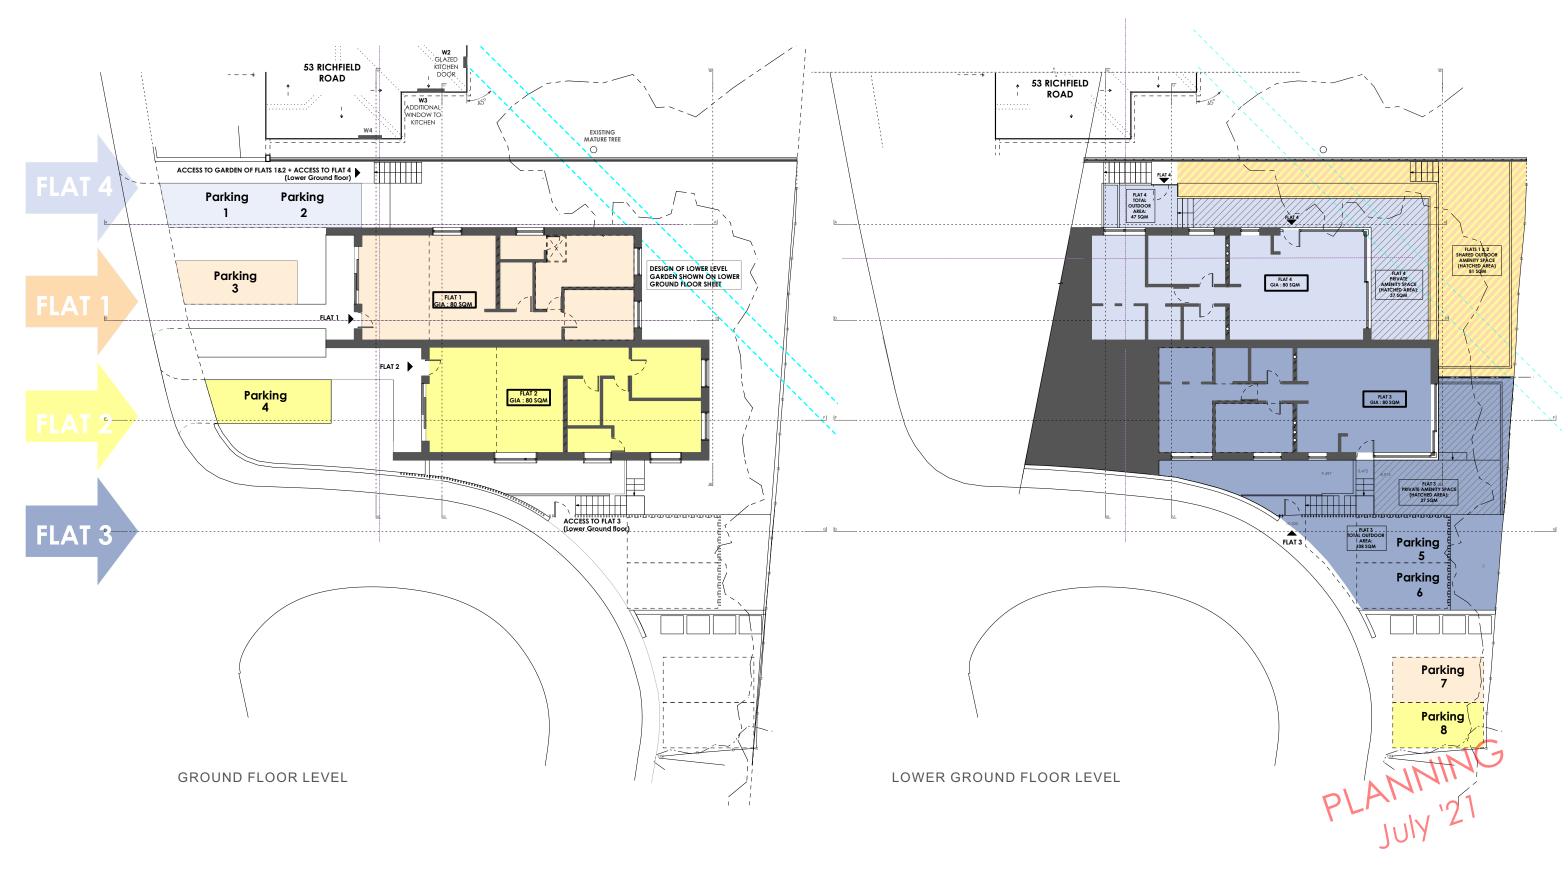

PROPOSED SITE PLAN - AREAS - OPTION A GARDEN PLAN


Do not scale from this drawing. Use only figured dimensions. All dimensions to be checked on site. Any errors or omissions must be reported to the architect.

0 1000 2000 10000 20000 L I I

North Point

client	Daniel Ria	hi		
project	Richfield r	oad, Bushey Heath	project no.	20004
title		Site Plan - Areas - Garden Plan	drawing no.	L(-1)303
scale 1:200@A3	date July '21	status Planning	drawn JR	checked


date

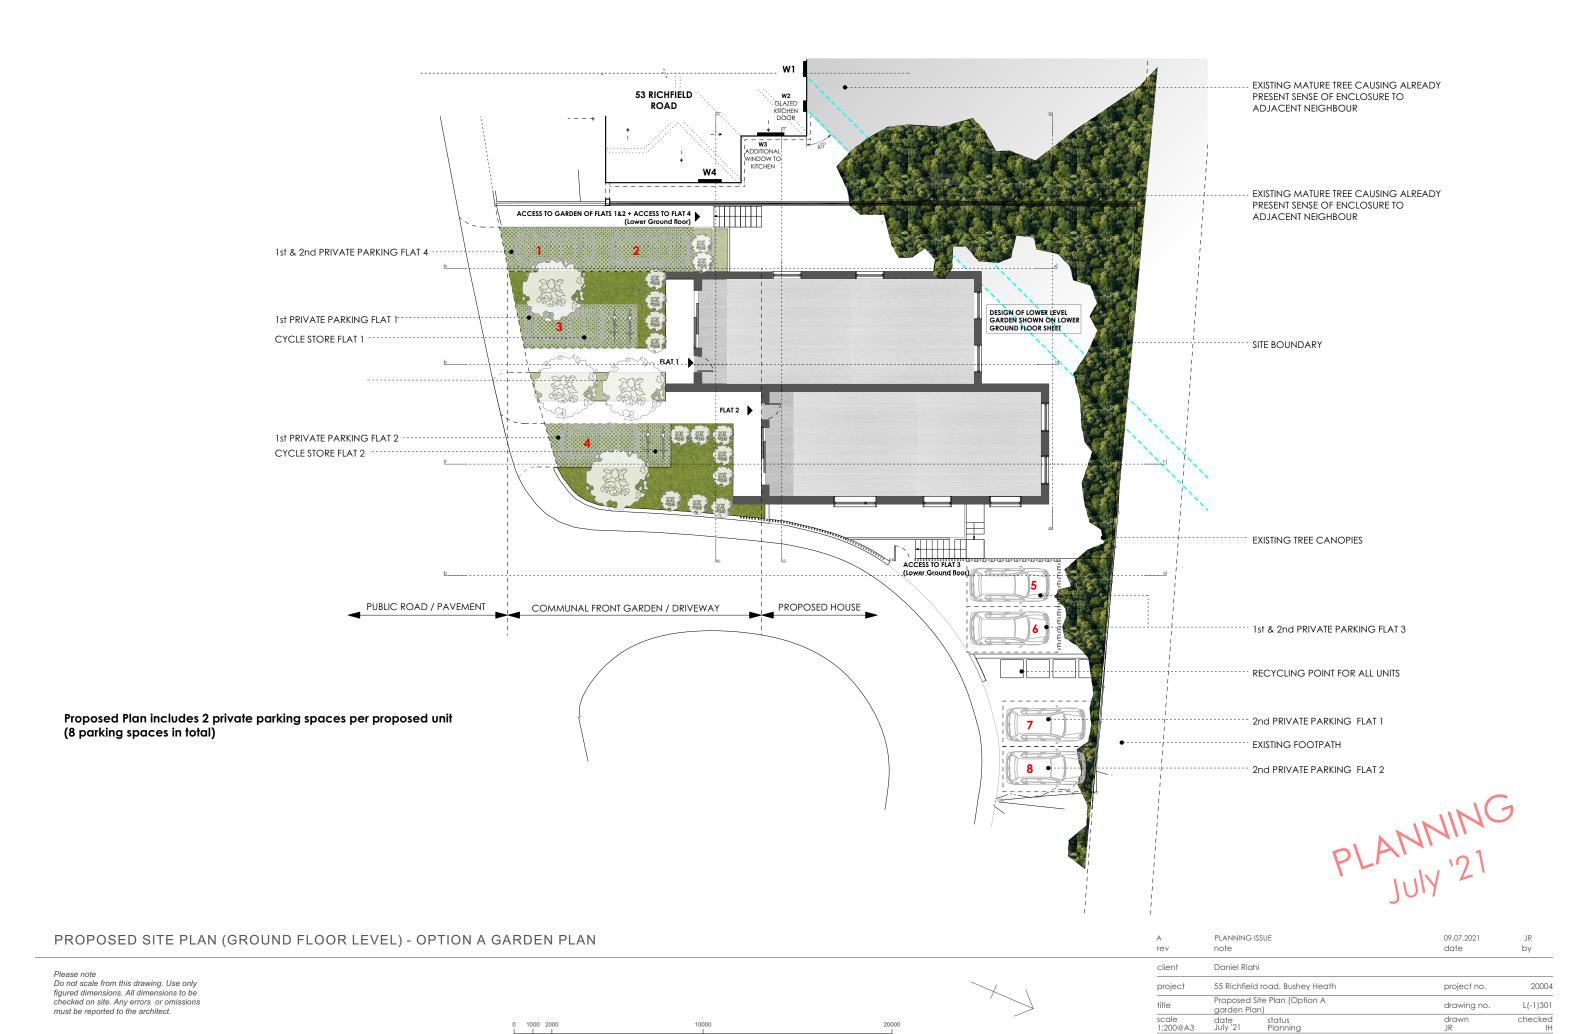

0 1000 2000

Ian Hogarth architect

North Point

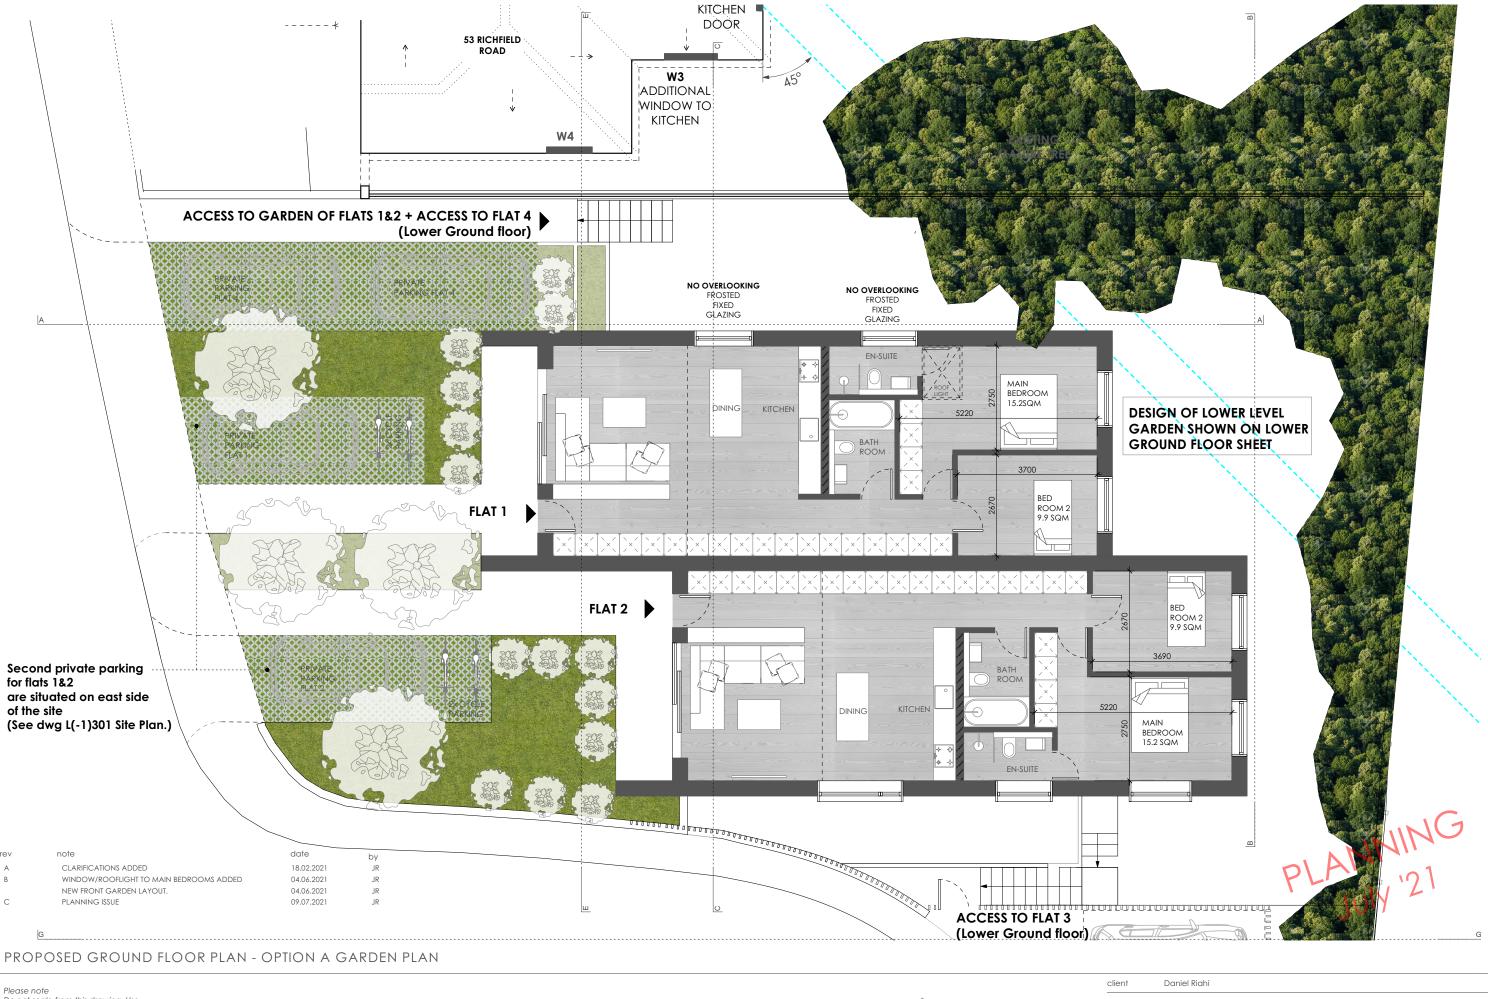


Please note Do not scale from this drawing. Use only figured dimensions. All dimensions to be checked on site. Any errors or omissions must be reported to the architect.

0 500 1000 5000 10000 L I I



North Point

client	Daniel Ria	ıhi		
project	55 Richfiel	d road, Bushey Heath	project no.	20004
title		Ground Floor Plan - Garden Plan	drawing no.	L(-2)301
scale 1:100@A3	date July '21	status Planning	drawn JR	checked IH

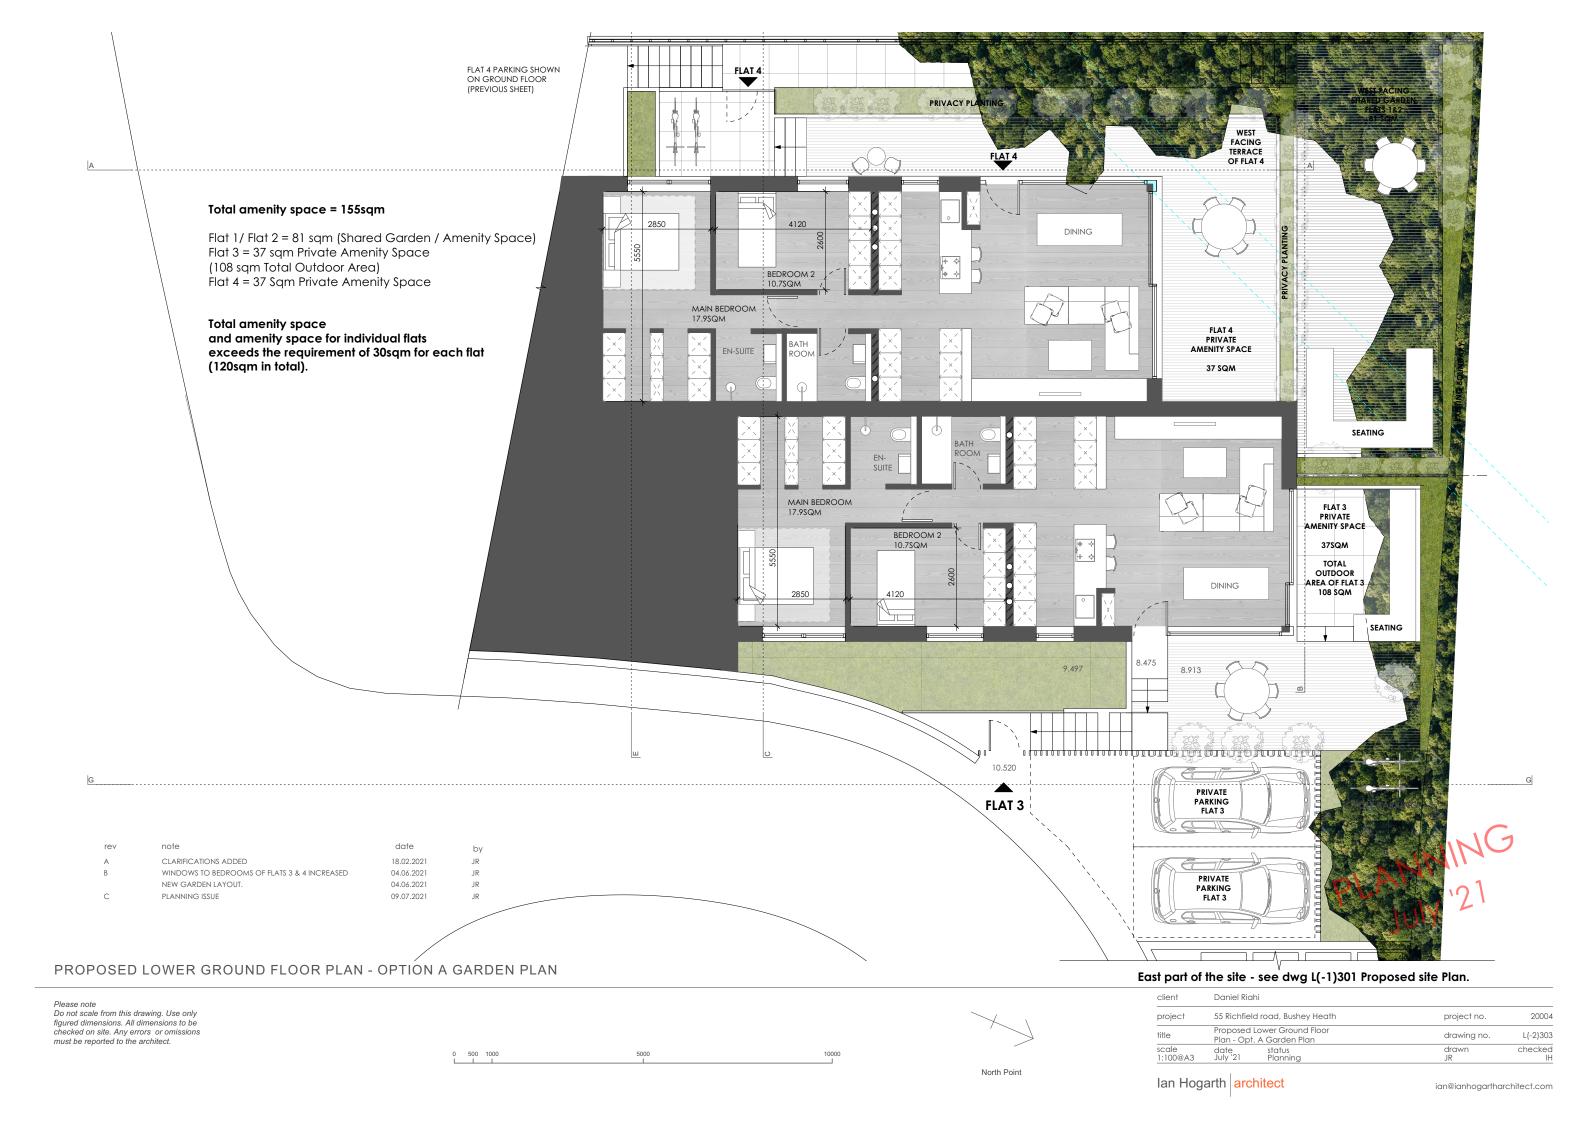




PLANNING July '21

PROPOSED SECTION AA - OPTION A GARDEN PLAN

Please note
Do not scale from this drawing. Use only
figured dimensions. All dimensions to be
checked on site. Any errors or omissions
must be reported to the architect.

0 500 1000	5000	10000	
L I I	I		

A rev	PLANNING note	ISSUE	09.07.2021 date	JR by
client	Daniel Ria	ni		
project	55 Richfiel	d road, Bushey Heath	project no.	20004
title	Proposed	Section AA	drawing no.	L(-3)301
scale 1:100@A3	date July '21	status Planning	drawn JR	checked IH

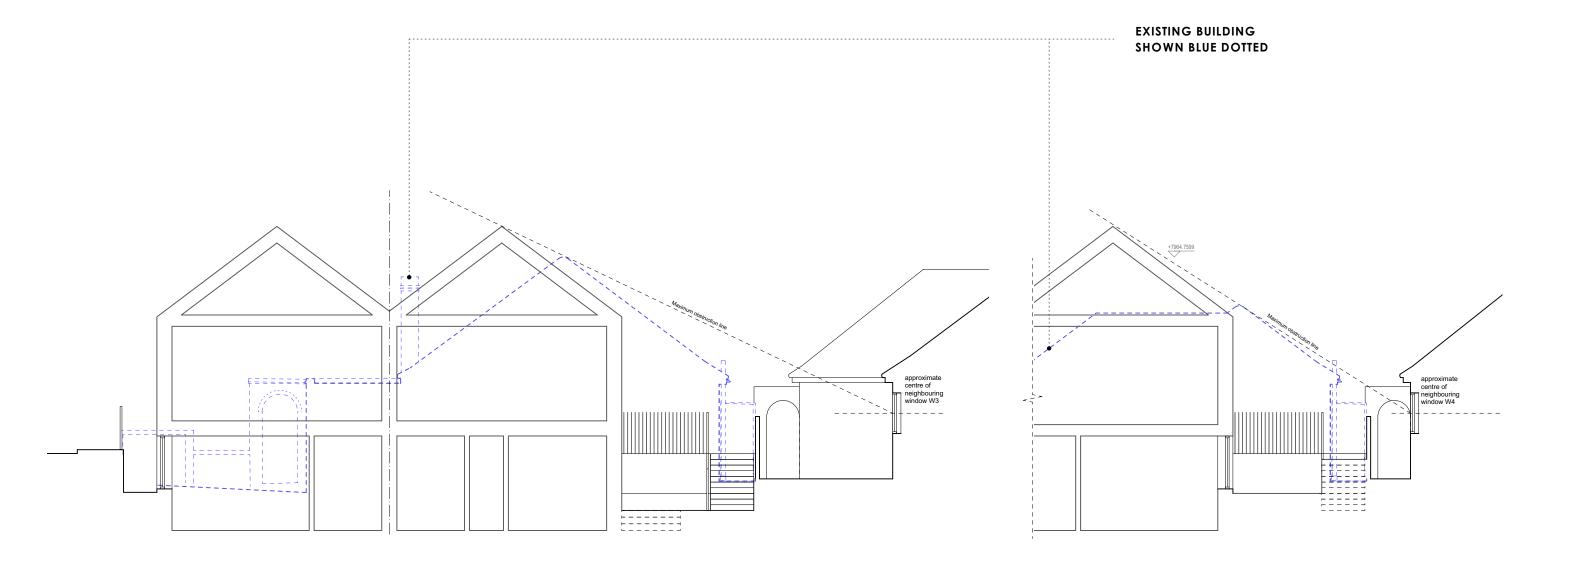

PROPOSED SECTION CC

PLANNING July '21

PROPOSED SECTION CC & EE - OPTION A GARDEN PLAN

Please note
Do not scale from this drawing. Use
only figured dimensions. All
dimensions to be checked on site.
Any errors or omissions must be
reported to the architect.

0	500	1000	50	000	10000
				1	

PLANNING	ISSUE	09.07.2021	JR
note		date	by
Daniel Ria	hi		
55 Richfield road, Bushey Heath		project no.	20004
Proposed Section CC & EE		drawing no.	L(-3)303
date July '21	status Planning	drawn JR	checked IH
	note Daniel Ria 55 Richfield Proposed date	Daniel Riahi 55 Richfield road, Bushey Heath Proposed Section CC & EE date status	note date Daniel Riahi 55 Richfield road, Bushey Heath project no. Proposed Section CC & EE drawing no. date status drawn



ARBITRARY DATUM GOOGLE EARTH DATUM +125.27

FRONT ELEVATION

PLANNING July '21

PROPOSED FRONT ELEVATION

Please note
Do not scale from this drawing. Use only
figured dimensions. All dimensions to be
checked on site. Any errors or omissions
must be reported to the architect.

0 500 1000	5000	100
	1	1

Α	PLANNING	ISSUE	09.07.2021	JR
rev	note		date	by
client	Daniel Ria	hi		
project	55 Richfiel	d road, Bushey Heath	project no.	20004
title	Proposed	Front Elevation	drawing no.	L(-4)301
scale 1:100@A3	date July '21	status Planning	drawn JR	checked It



PROPOSED SIDE ELEVATION - WEST FACING - OPTION A GARDEN PLAN

Please note
Do not scale from this drawing. Use
only figured dimensions. All
dimensions to be checked on site.
Any errors or omissions must be
reported to the architect.

500 1000 5000 10000

project	55 Richfield road, Bushey Heath	project no.	2000
client	Daniel Riahi		
B rev	PLANNING ISSUE note	09.07.2021 date	JR by
	ROOFLIGHT TO FLAT 1 ADDED	04.06.2021	JR
	CHANGES TO FRONT GARDEN.	04.06.2021	JR
	NEW GARDEN LAYOUT.	04.06.2021	JR
Α	WINDOWS TO MAIN BEDROOMS OF FLATS 3 & 4 INC	REASED 04.06.2021	JR
	\		

client	Daniel Ria	hi		
project	55 Richfiel	d road, Bushey Heath	project no.	20004
itle	Proposed facing	Side elevation- West	drawing no.	L(-4)304
cale :100@A3	date July '21	status Planning	drawn JR	checked IH



PROPOSED REAR ELEVATION - NORTH FACING - OPTION A GARDEN PLAN

Please note
Do not scale from this drawing. Use only
figured dimensions. All dimensions to be
checked on site. Any errors or omissions
must be reported to the architect.

0	500	1000	5000	10000

A rev	PLANNING ISSUE note		09.07.2021 date	JR by
client	Daniel Riahi			
project	55 Richfield road, Bushey Heath		project no.	20004
title	Proposed Side elevation- West facing		drawing no.	L(-4)304
scale 1:100@A3	date July '21	status Planning	drawn JR	checked IH

Ian Hogarth architect