


Copyright in the design and this drawing is the property of RESI. Reproduction in whole or in part is forbidden without written sanction of RESI. This drawing must be read in conjunction with all other relevant documentation and drawings.

RESI accepts no liability for any expense, loss or damage of whatsoever nature and however arising from any variation which has not been referred to them and their approval obtained.

Print out to actual scale. For planning purposes only. All dimensions to be cross checked on site prior to construction and ordering of products. Any discrepancies to be reported to RESI immediately.

NOTES

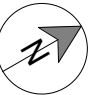

Revision

Rev	Notes	Date
A	Planning Issue	08/07/2021
B	Revision	21/07/2021

KEY

- Existing walls
- Boundary line
- Existing furniture
- Level line
- 1.5m head height
- 1.8m head height

JOB TITLE

Proposed first floor side extension, floor plan redesign and all associated works at 71 Swanley Lane

STATUS

Planning Drawings

DRAWING TITLE

Existing Ground Floor Plan

CLIENT

Paul Edwards

SCALE

1 : 100 at A3

DRAWN

HD


DATE

July 2021


CHECKED

MF

DRAWING NO. B99421 - 1100 B

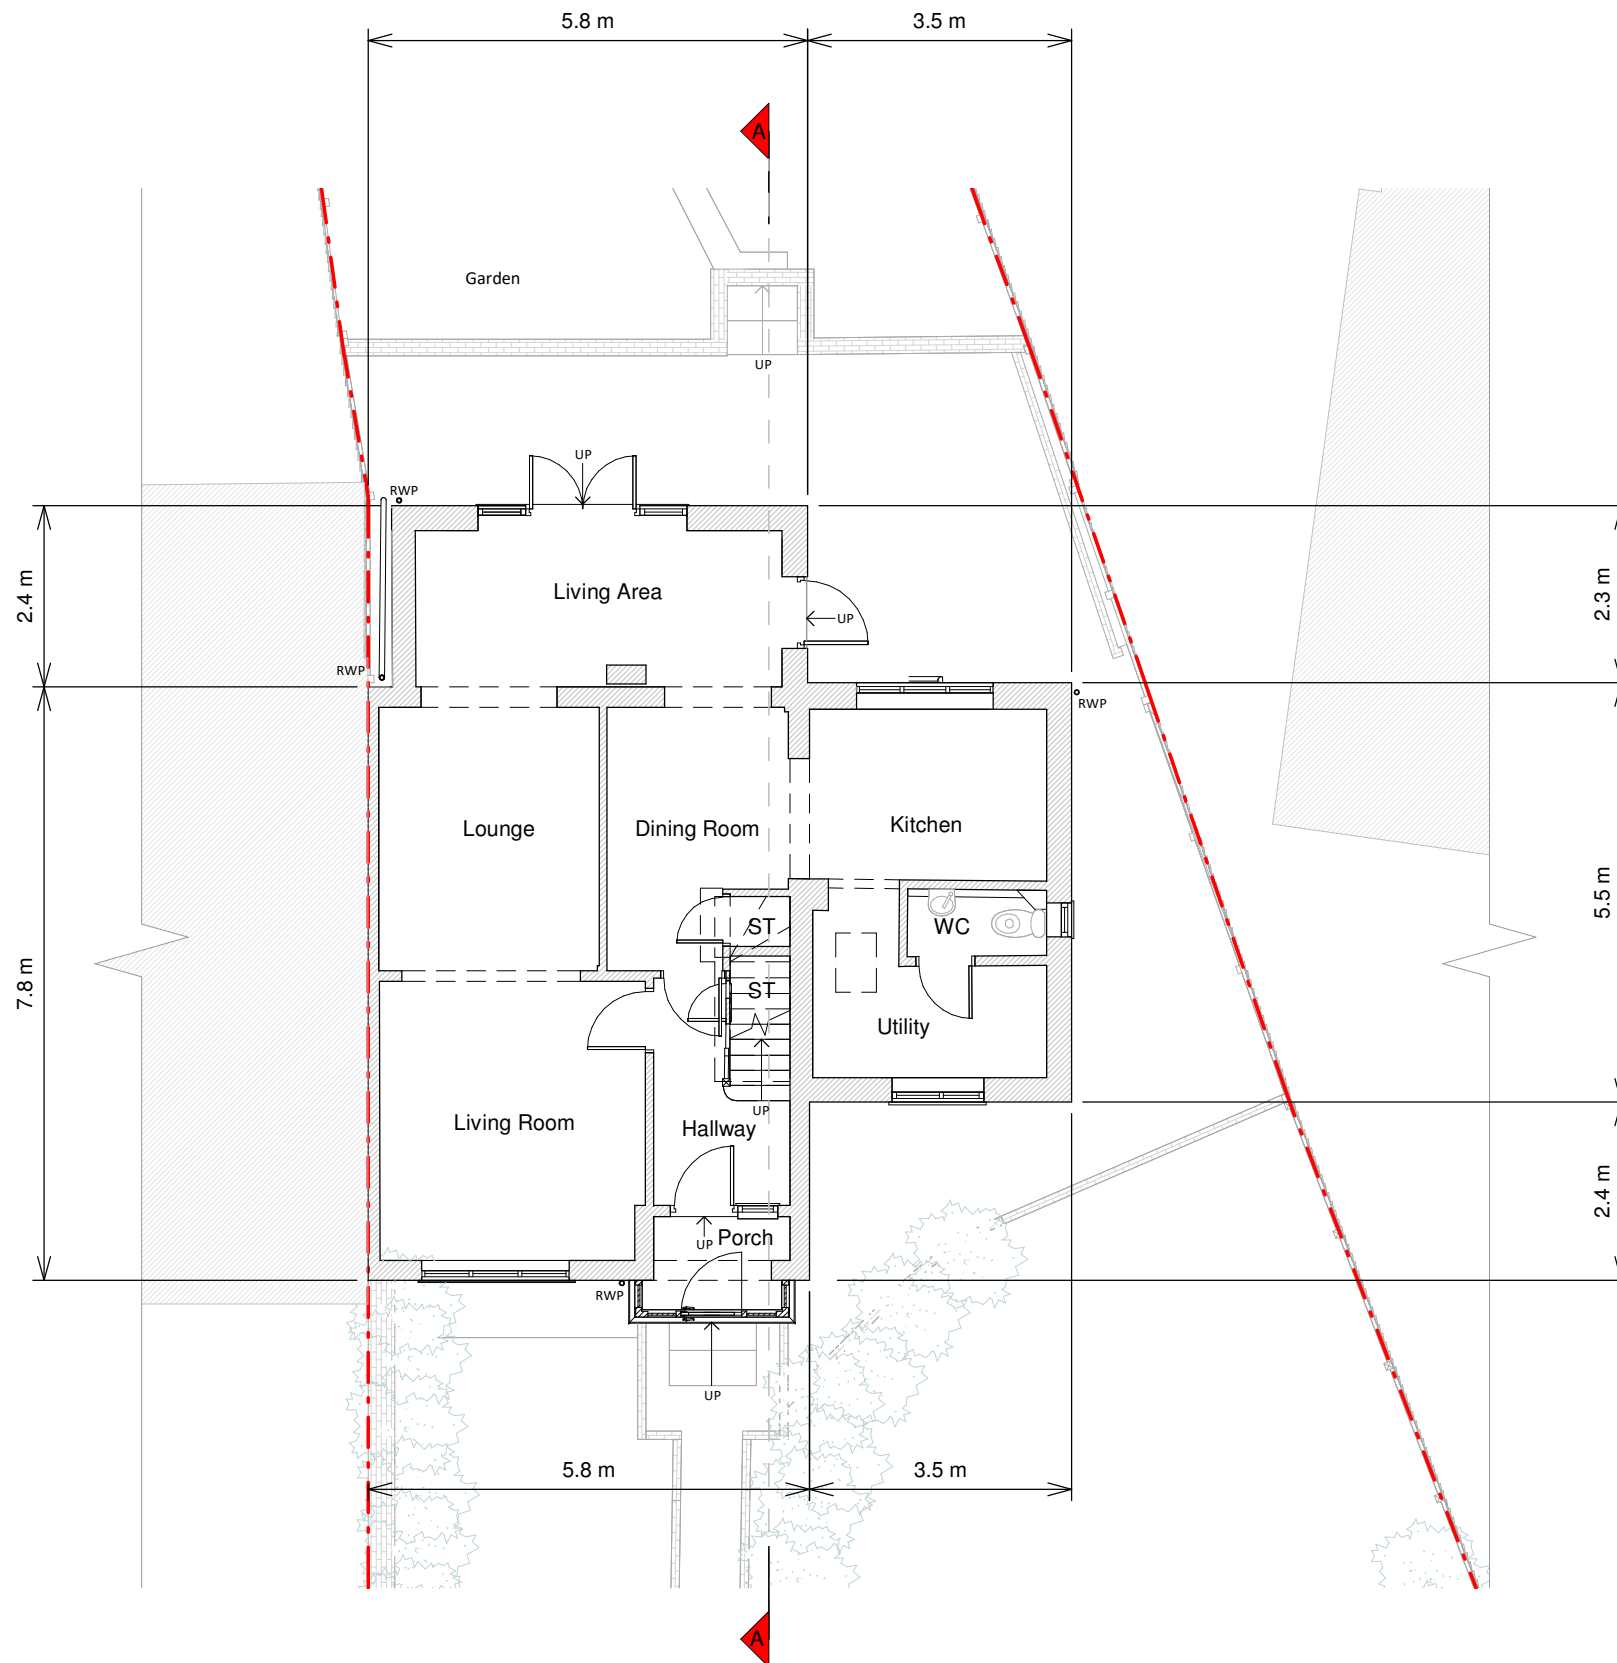

Ground Floor Plan

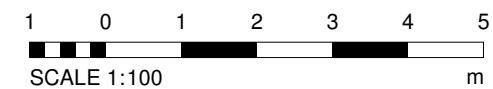

Copyright in the design and this drawing is the property of RESI. Reproduction in whole or in part is forbidden without written sanction of RESI. This drawing must be read in conjunction with all other relevant documentation and drawings.

RESI accepts no liability for any expense, loss or damage of whatsoever nature and however arising from any variation which has not been referred to them and their approval obtained.

Print out to actual scale. For planning purposes only. All dimensions to be cross checked on site prior to construction and ordering of products. Any discrepancies to be reported to RESI immediately.

NOTES



Revision

Rev	Notes	Date
A	Planning Issue	08/07/2021
B	Revision	21/07/2021

KEY

- Existing walls
- Boundary line
- Existing furniture
- Level line
- 1.5m head height
- 1.8m head height

JOB TITLE

Proposed first floor side extension, floor plan redesign and all associated works at 71 Swanley Lane

STATUS

Planning Drawings

DRAWING TITLE

Existing First Floor Plan

CLIENT

Paul Edwards

SCALE

1 : 100 at A3

DRAWN

HD


DATE

July 2021


CHECKED

MF


DRAWING NO. B99421 - 1101 B

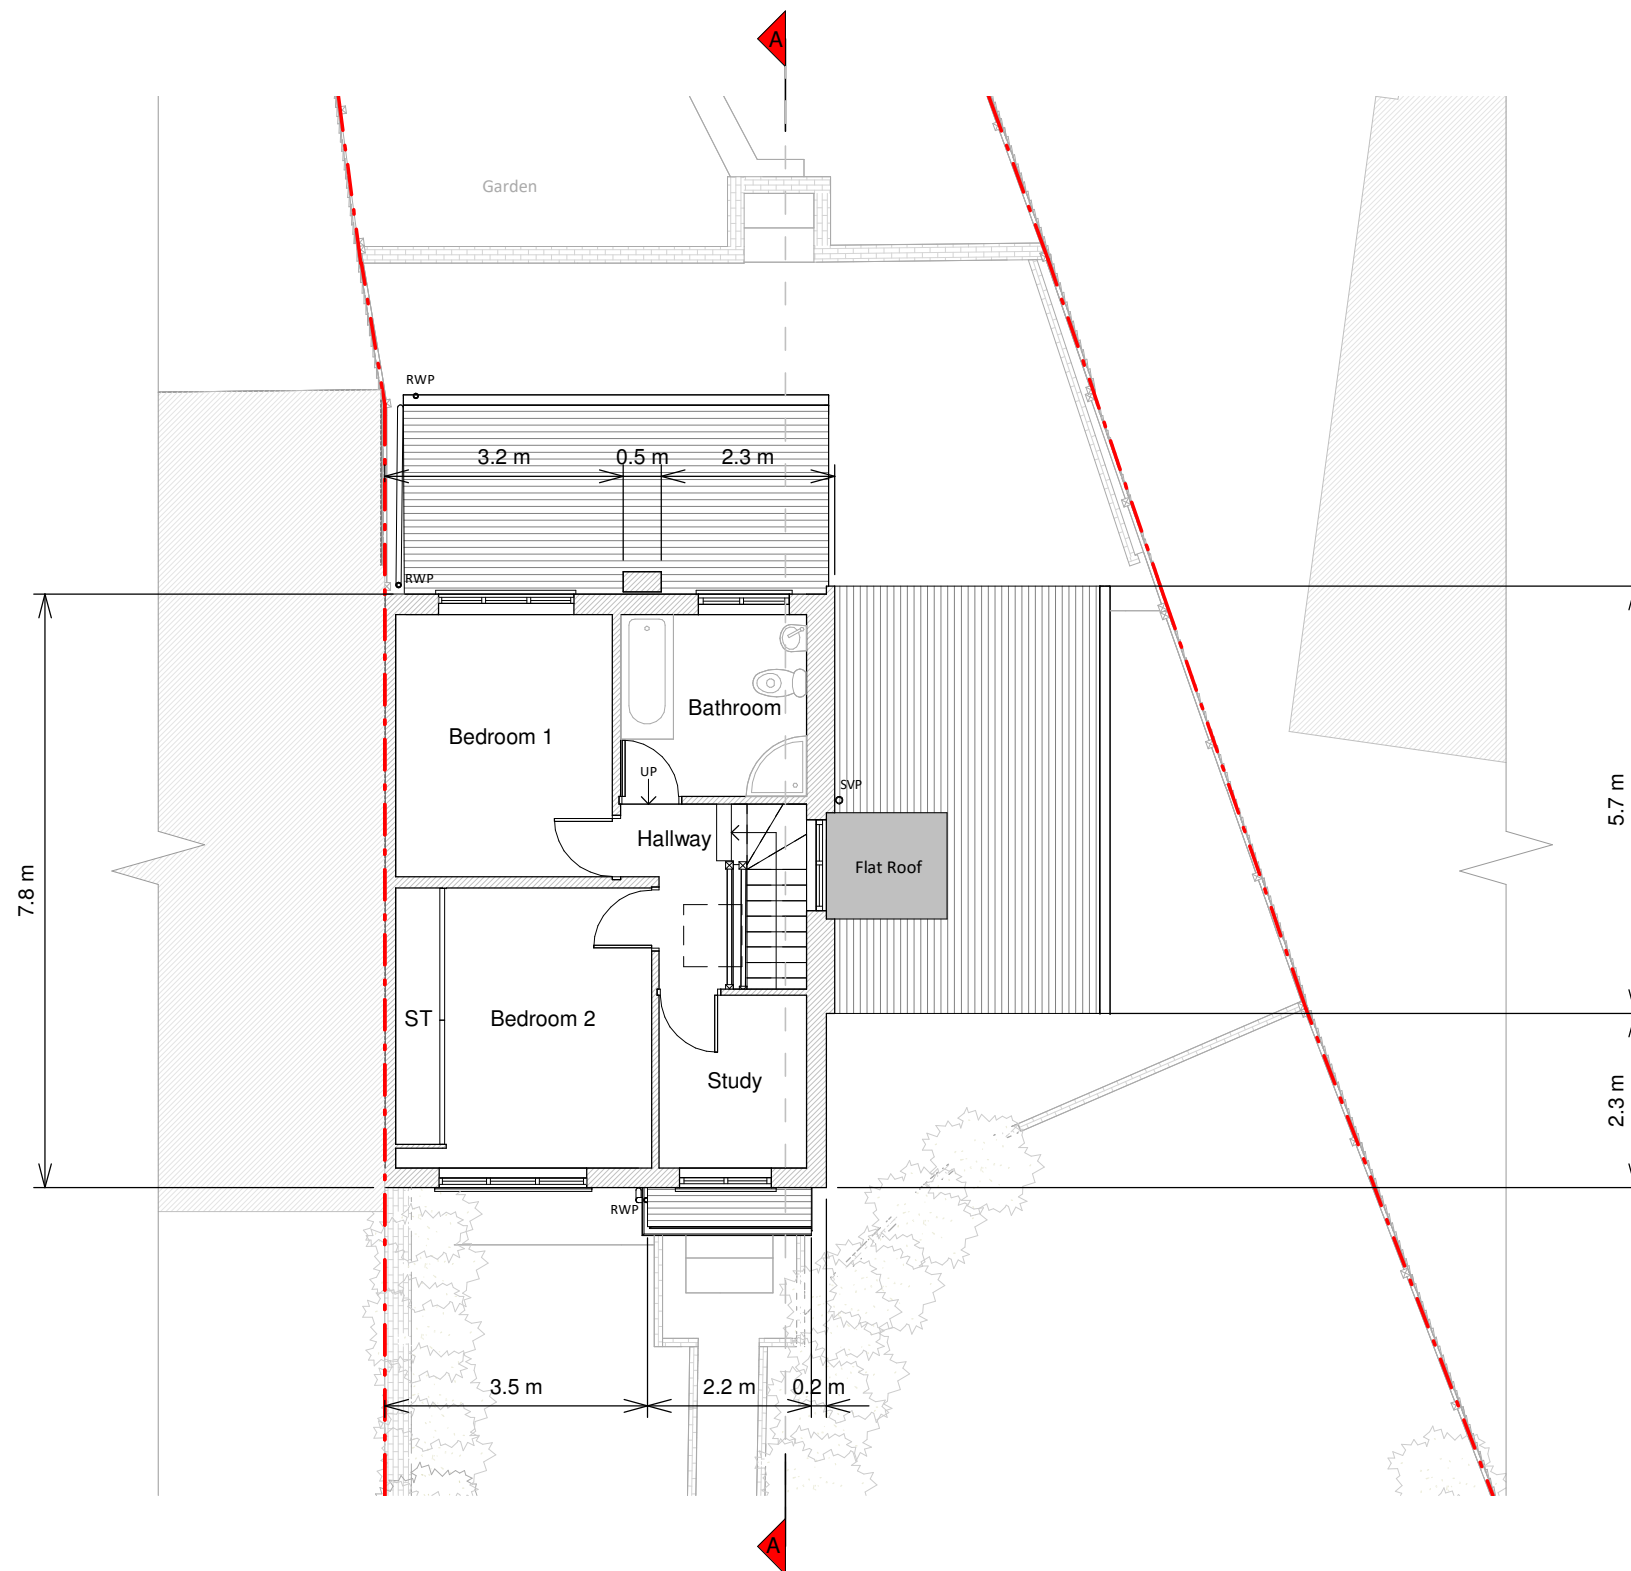

First Floor Plan

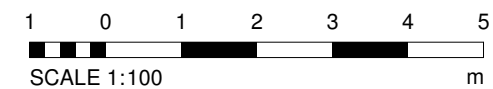

NOTES

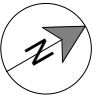

Revision

Rev	Notes	Date
A	Planning Issue	08/07/2021
B	Revision	21/07/2021

KEY

- Existing walls
- Boundary line
- Existing furniture
- Level line
- 1.5m head height
- 1.8m head height

JOB TITLE

Proposed first floor side extension, floor plan redesign and all associated works at 71 Swanley Lane

STATUS

Planning Drawings

DRAWING TITLE

Existing Roof Plan

CLIENT

Paul Edwards

SCALE

1 : 100 at A3

DRAWN

HD


DATE

July 2021


CHECKED

MF

DRAWING NO. B99421 - 1102 B

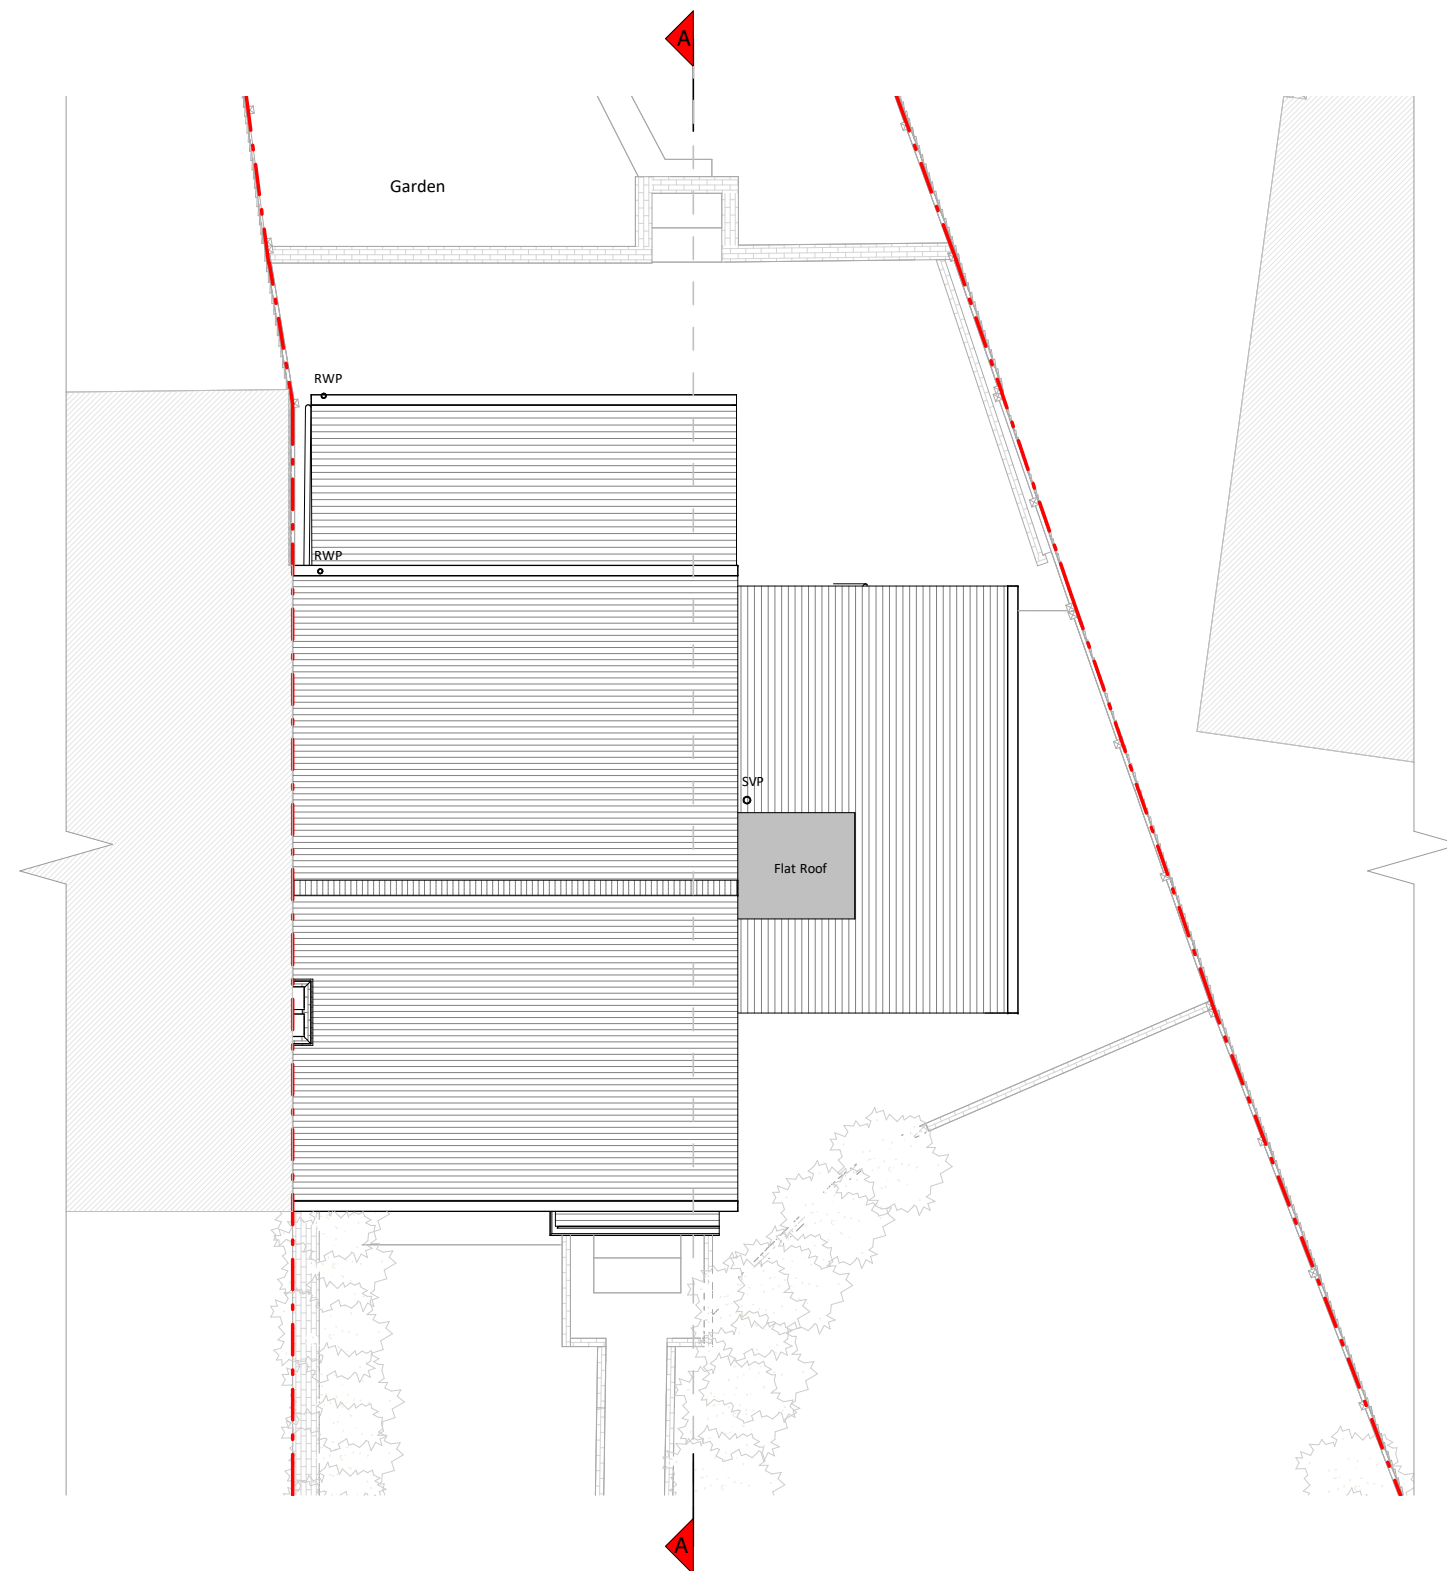

Roof Plan

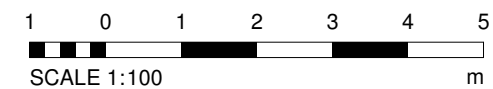

Copyright in the design and this drawing is the property of RESI. Reproduction in whole or in part is forbidden without written sanction of RESI. This drawing must be read in conjunction with all other relevant documentation and drawings.

RESI accepts no liability for any expense, loss or damage of whatsoever nature and however arising from any variation which has not been referred to them and their approval obtained.

Print out to actual scale. For planning purposes only. All dimensions to be cross checked on site prior to construction and ordering of products. Any discrepancies to be reported to RESI immediately.

NOTES

Existing Materials:

Brickwork / Walls - Red brick and pebbledash render

Pitched roof - Concrete tiles


Windows - White uPVC

Doors - White uPVC

RWP's / Gutter's / Fascia's - White uPVC
downpipes, guttering, and painted white fascias



Front Elevation

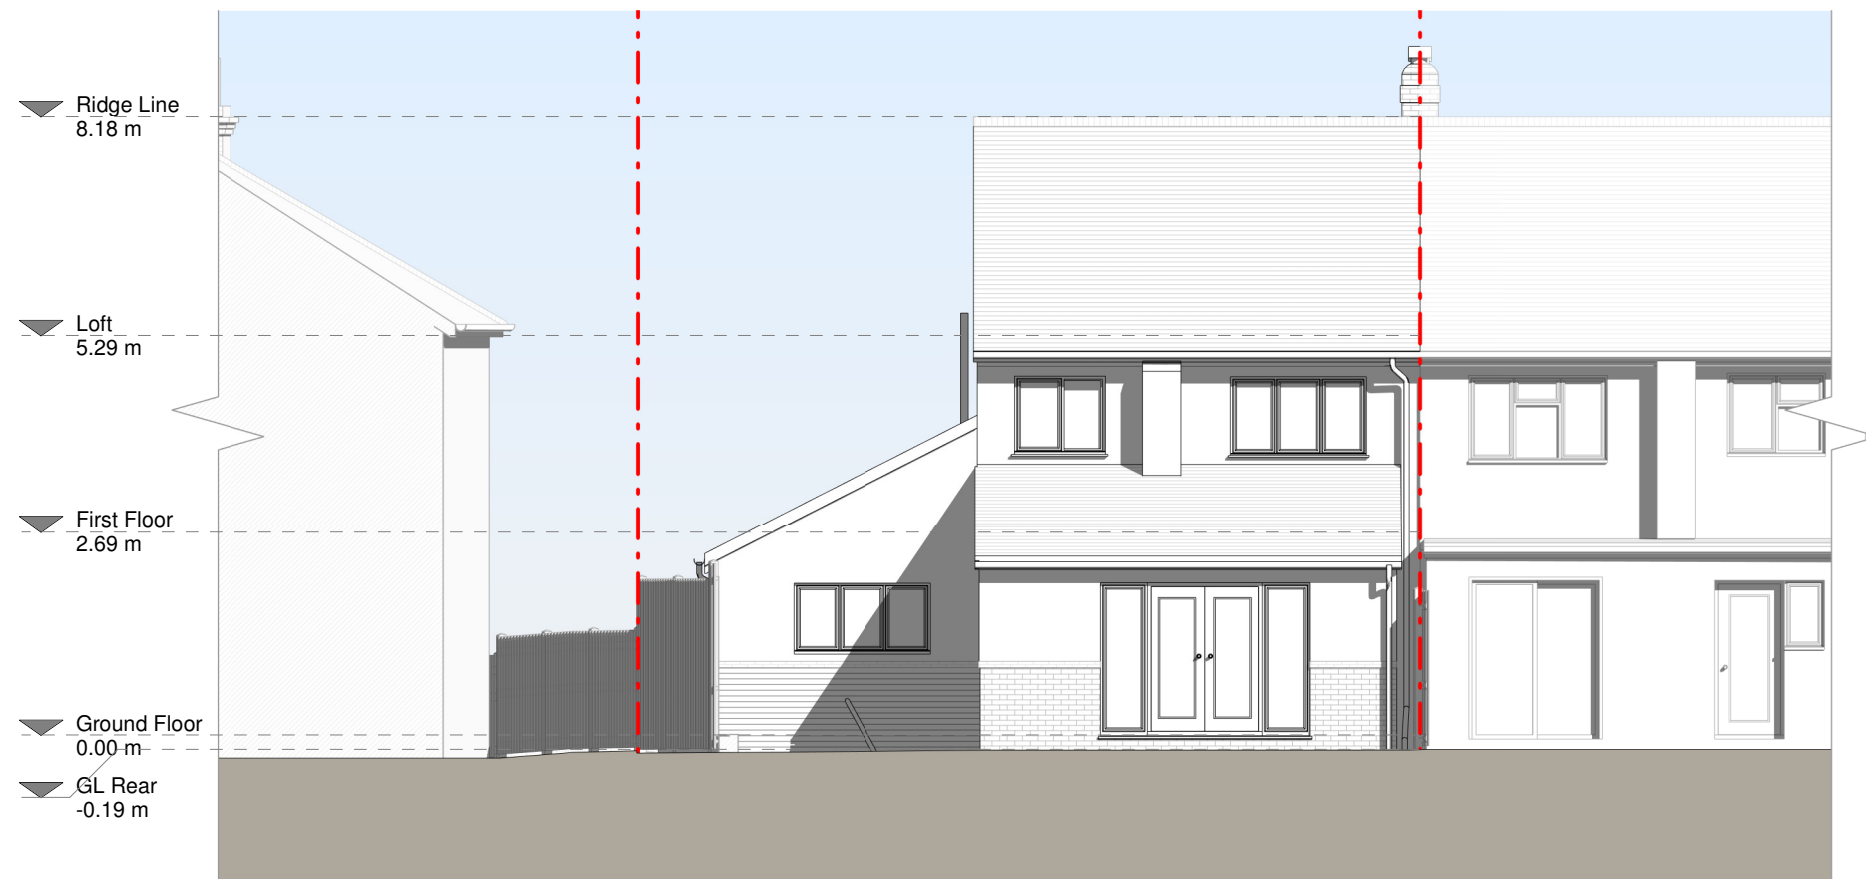

Rear Elevation

Revision

Rev	Notes	Date
A	Planning Issue	08/07/2021
B	Revision	21/07/2021

KEY

- Boundary line
- Level line
- ▨ Neighbouring context

JOB TITLE

Proposed first floor side extension, floor plan redesign and all associated works at 71 Swanley Lane

STATUS

Planning Drawings

DRAWING TITLE

Existing Elevations

CLIENT

Paul Edwards

SCALE

1 : 100 at A3

DRAWN


HD

DATE

July 2021

CHECKED

MF

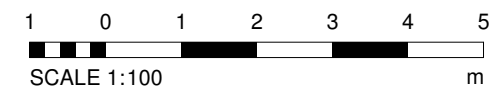

Copyright in the design and this drawing is the property of RESI. Reproduction in whole or in part is forbidden without written sanction of RESI. This drawing must be read in conjunction with all other relevant documentation and drawings.

RESI accepts no liability for any expense, loss or damage of whatsoever nature and however arising from any variation which has not been referred to them and their approval obtained.

Print out to actual scale. For planning purposes only. All dimensions to be cross checked on site prior to construction and ordering of products. Any discrepancies to be reported to RESI immediately.

NOTES

Existing Materials:


Brickwork / Walls - Red brick and pebbledash render

Pitched roof - Concrete tiles

Windows - White uPVC

Doors - White uPVC

RWP's / Gutter's / Fascia's - White uPVC downpipes, guttering, and painted white fascias

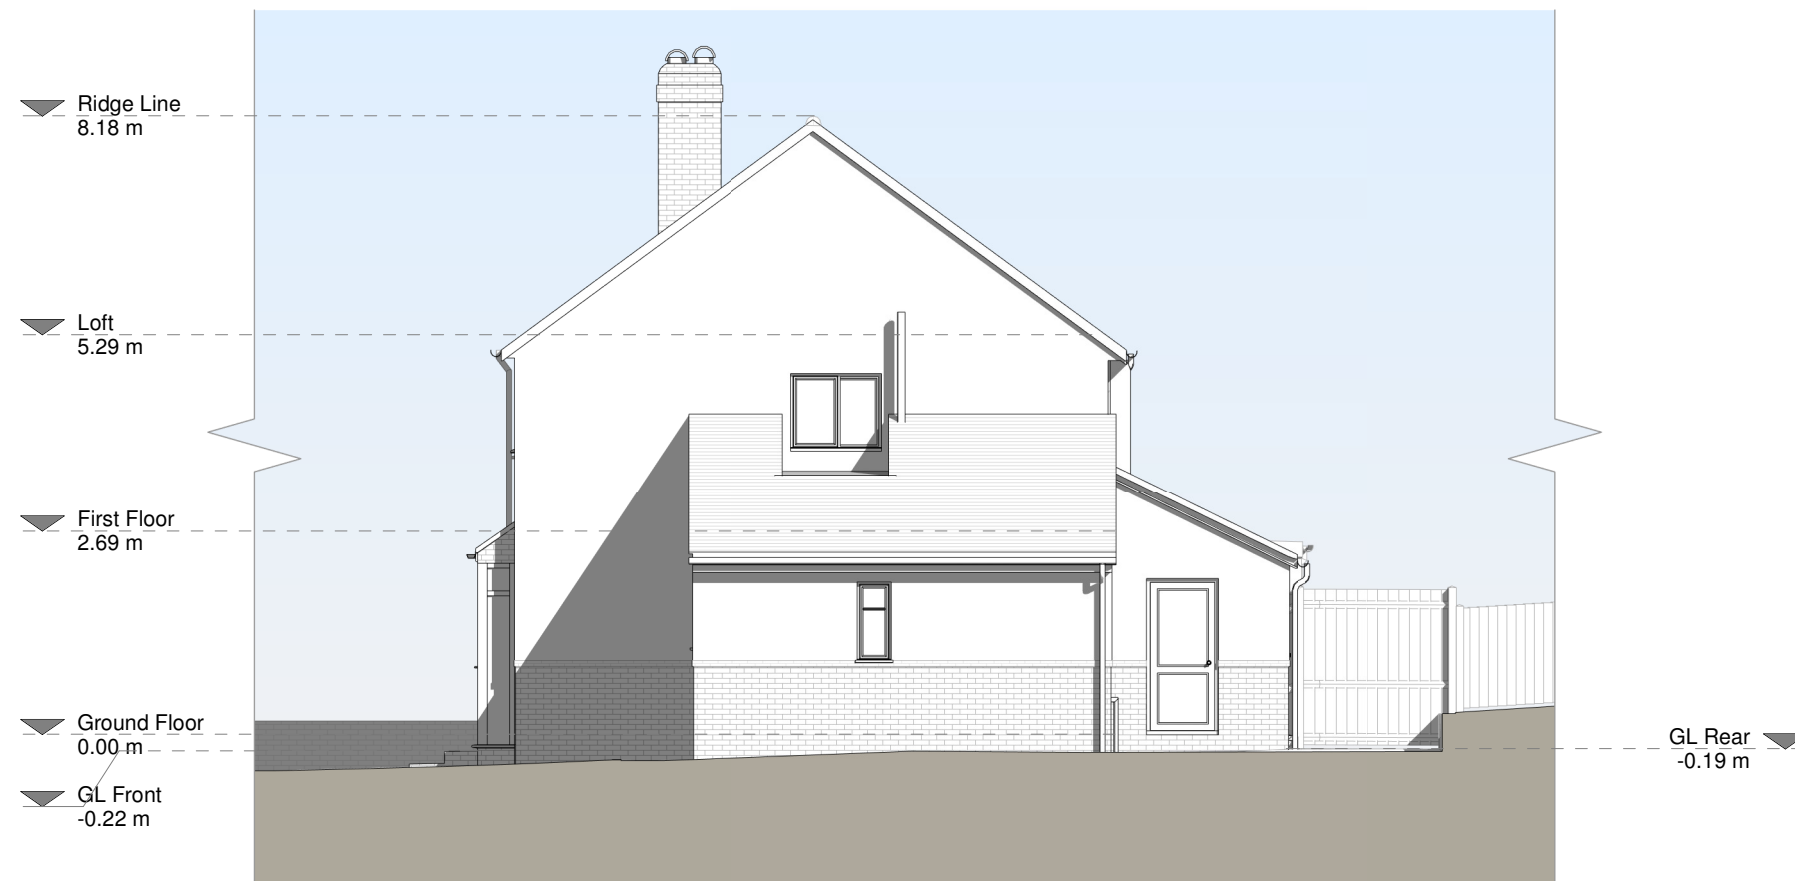

Right Side Elevation

Revision

Rev	Notes	Date
A	Planning Issue	08/07/2021
B	Revision	21/07/2021

KEY

- Boundary line
- Level line
- ▨ Neighbouring context

JOB TITLE

Proposed first floor side extension, floor plan redesign and all associated works at 71 Swanley Lane

STATUS

Planning Drawings

DRAWING TITLE

Existing Elevations

CLIENT

Paul Edwards

SCALE

1 : 100 at A3

DRAWN


HD

DATE

July 2021

CHECKED

MF

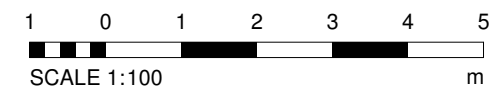

NOTES

Revision

Rev	Notes	Date
A	Planning Issue	08/07/2021
B	Revision	21/07/2021

KEY

	Existing walls		Boundary line
	Existing furniture		Level line
			1.5m head height
			1.8m head height

JOB TITLE

Proposed first floor side extension, floor plan redesign and all associated works at 71 Swanley Lane

STATUS

Planning Drawings

DRAWING TITLE

Existing Section

CLIENT

Paul Edwards

SCALE

1 : 100 at A3

DRAWN

HD


DATE

July 2021


CHECKED

MF

DRAWING NO. B99421 - 1300 B

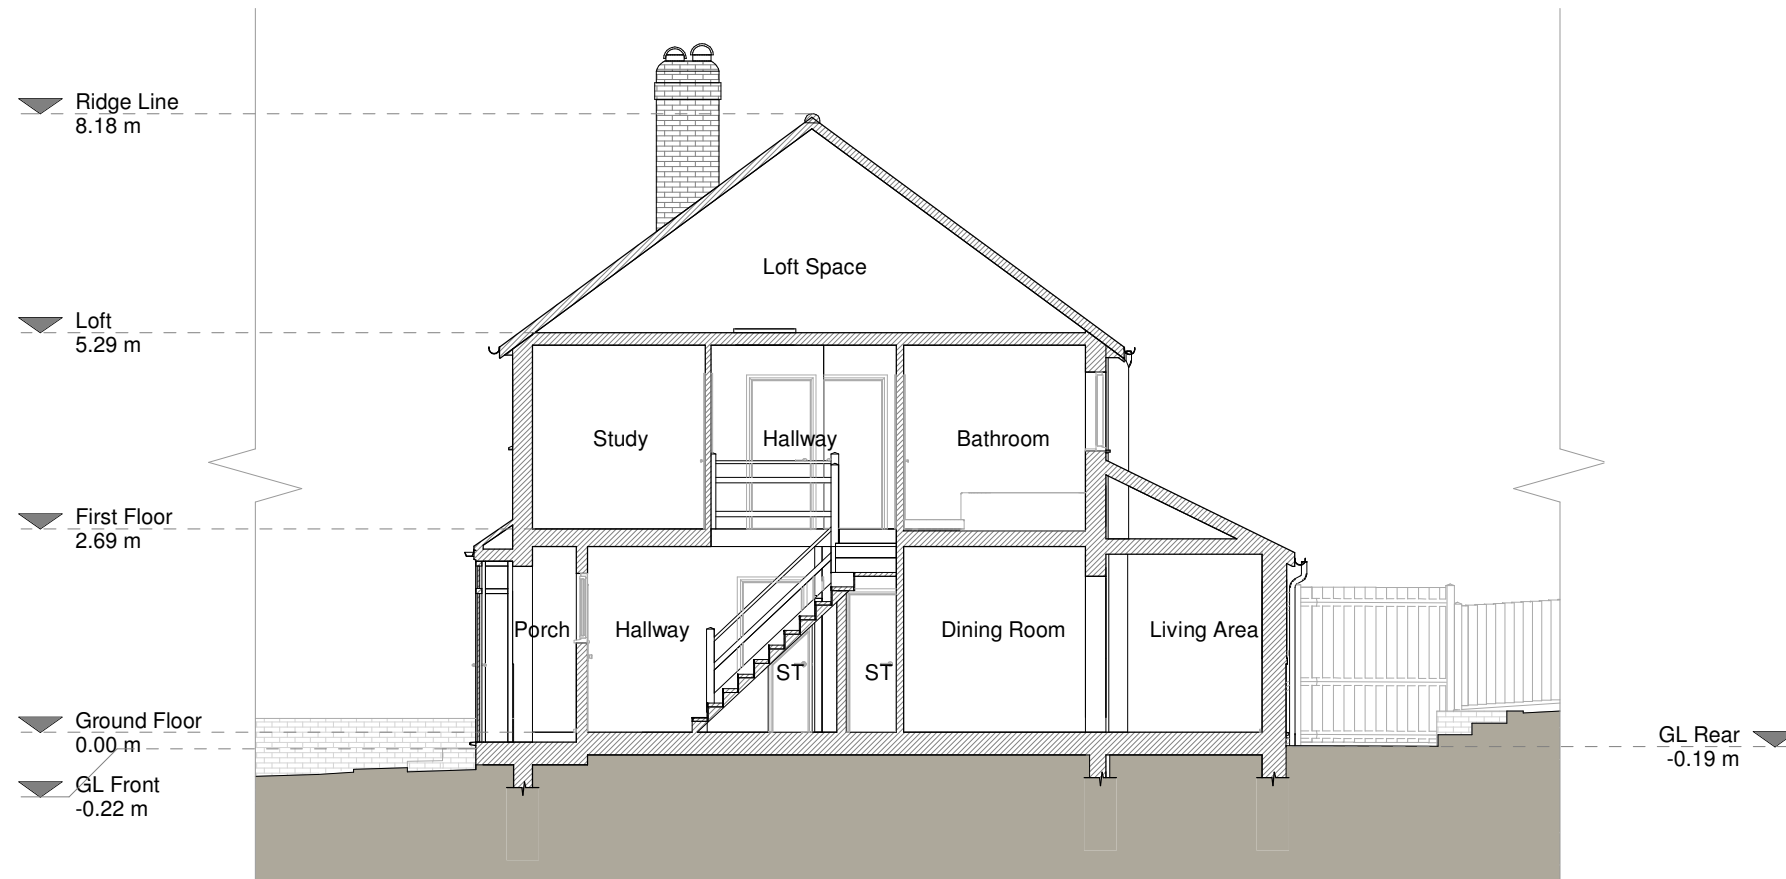

Section A - A

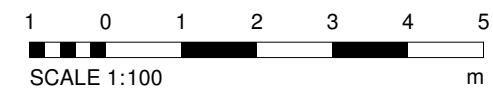

Copyright in the design and this drawing is the property of RESI. Reproduction in whole or in part is forbidden without written sanction of RESI. This drawing must be read in conjunction with all other relevant documentation and drawings.

RESI accepts no liability for any expense, loss or damage of whatsoever nature and however arising from any variation which has not been referred to them and their approval obtained.

Print out to actual scale. For planning purposes only. All dimensions to be cross checked on site prior to construction and ordering of products. Any discrepancies to be reported to RESI immediately.

NOTES



Revision

Rev	Notes	Date
A	Planning Issue	08/07/2021
B	Revision	21/07/2021

KEY

	Existing walls		Boundary line
	Proposed walls		Proposed beam
	Proposed furniture		Proposed drainage
	Proposed staircase		Existing removed
	Proposed rooflight		1.5m head height
			1.8m head height

JOB TITLE

Proposed first floor side extension, floor plan redesign and all associated works at 71 Swanley Lane

STATUS

Planning Drawings

DRAWING TITLE

Proposed Ground Floor Plan

CLIENT

Paul Edwards

SCALE

1 : 100 at A3

DRAWN

AS


DATE

July 2021


CHECKED

TP

DRAWING NO. B99421 - 3100 B

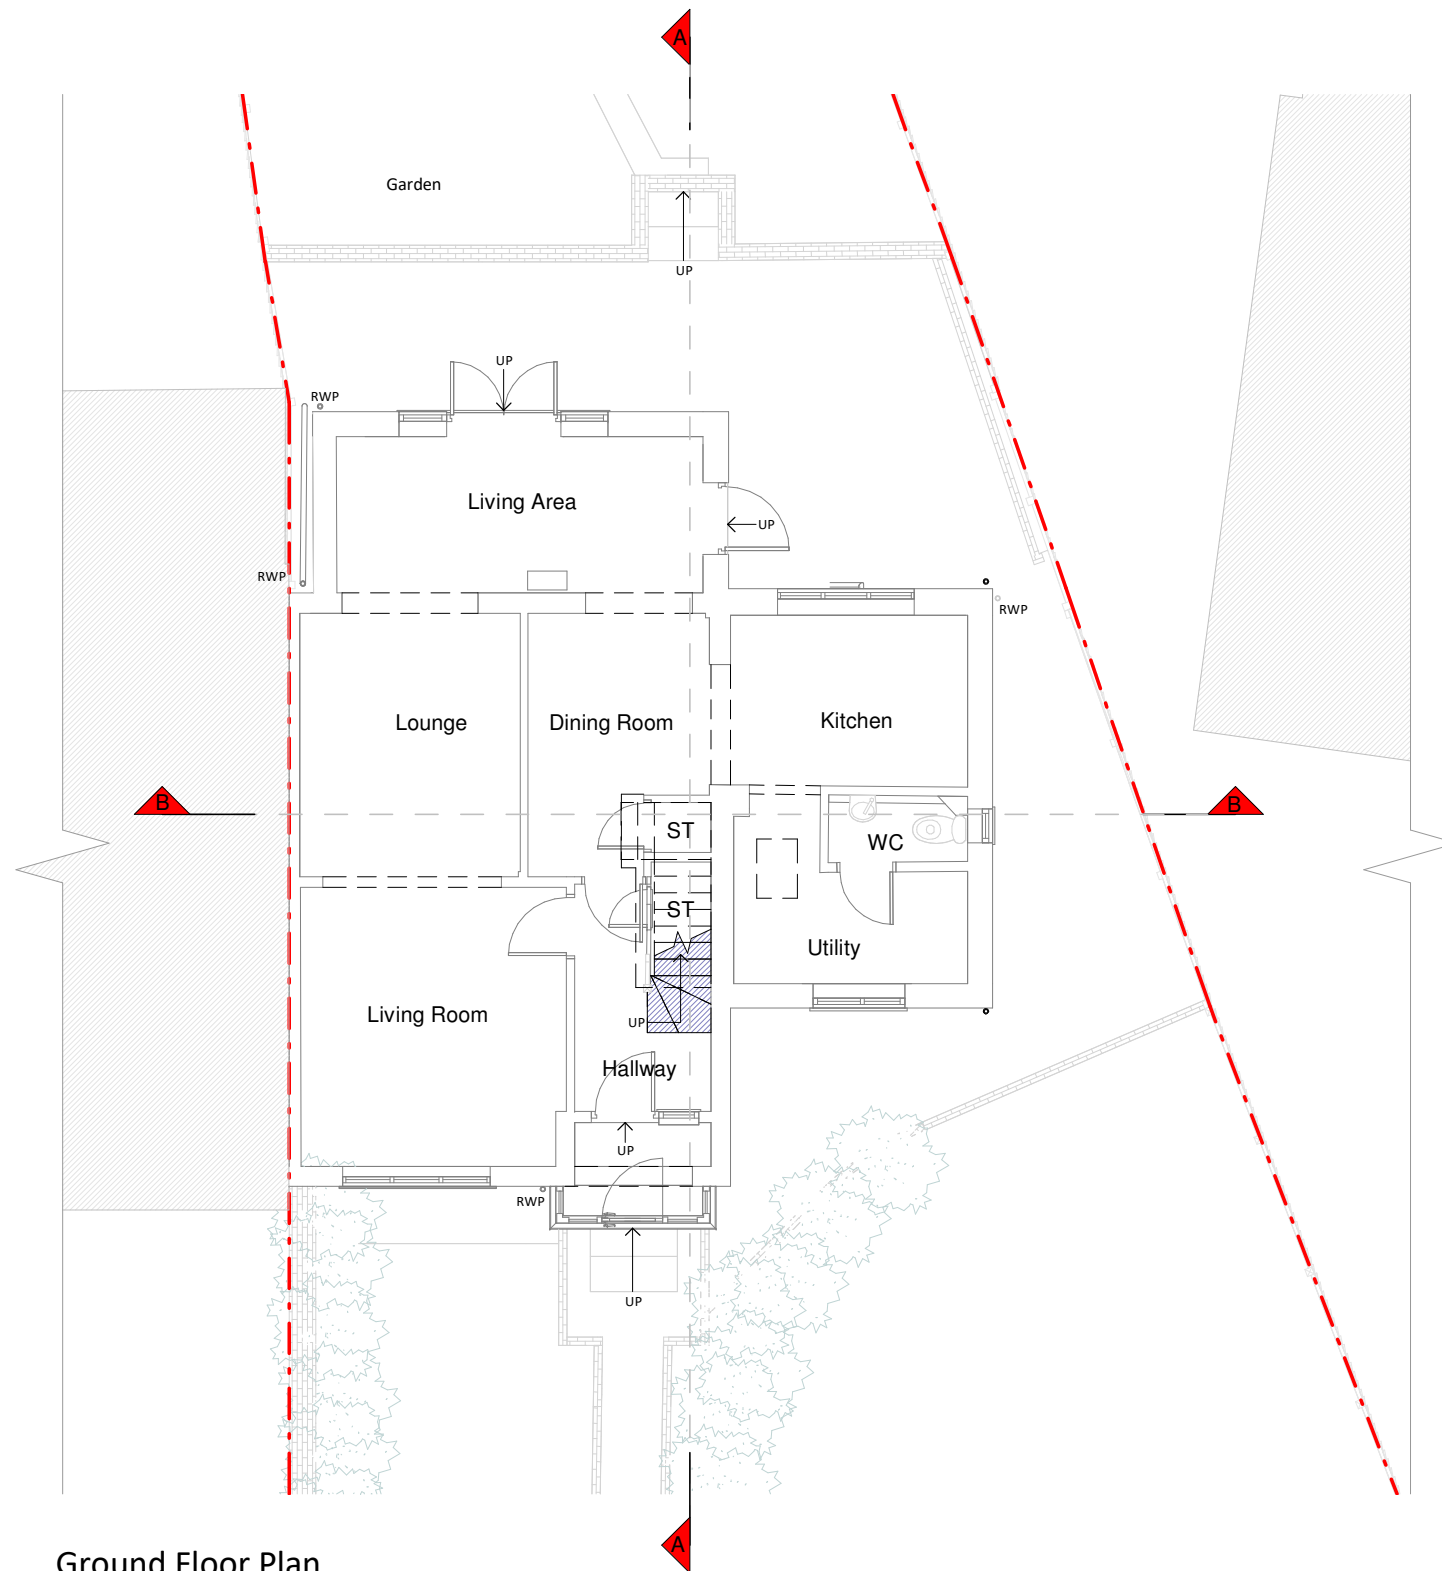

Ground Floor Plan

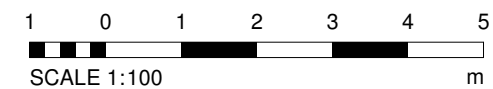

Copyright in the design and this drawing is the property of RESI. Reproduction in whole or in part is forbidden without written sanction of RESI. This drawing must be read in conjunction with all other relevant documentation and drawings.

RESI accepts no liability for any expense, loss or damage of whatsoever nature and however arising from any variation which has not been referred to them and their approval obtained.

Print out to actual scale. For planning purposes only. All dimensions to be cross checked on site prior to construction and ordering of products. Any discrepancies to be reported to RESI immediately.

NOTES



Revision

Rev	Notes	Date
A	Planning Issue	08/07/2021
B	Revision	21/07/2021

KEY

- Existing walls
- Boundary line
- Proposed walls
- Proposed beam
- Proposed furniture
- Proposed drainage
- Proposed staircase
- Existing removed
- Proposed rooflight
- 1.5m head height
- 1.8m head height

JOB TITLE

Proposed first floor side extension, floor plan redesign and all associated works at 71 Swanley Lane

STATUS

Planning Drawings

DRAWING TITLE

Proposed First Floor Plan

CLIENT

Paul Edwards

SCALE

1 : 100 at A3

DRAWN

AS


DATE

July 2021


CHECKED

TP

DRAWING NO. B99421 - 3101 B

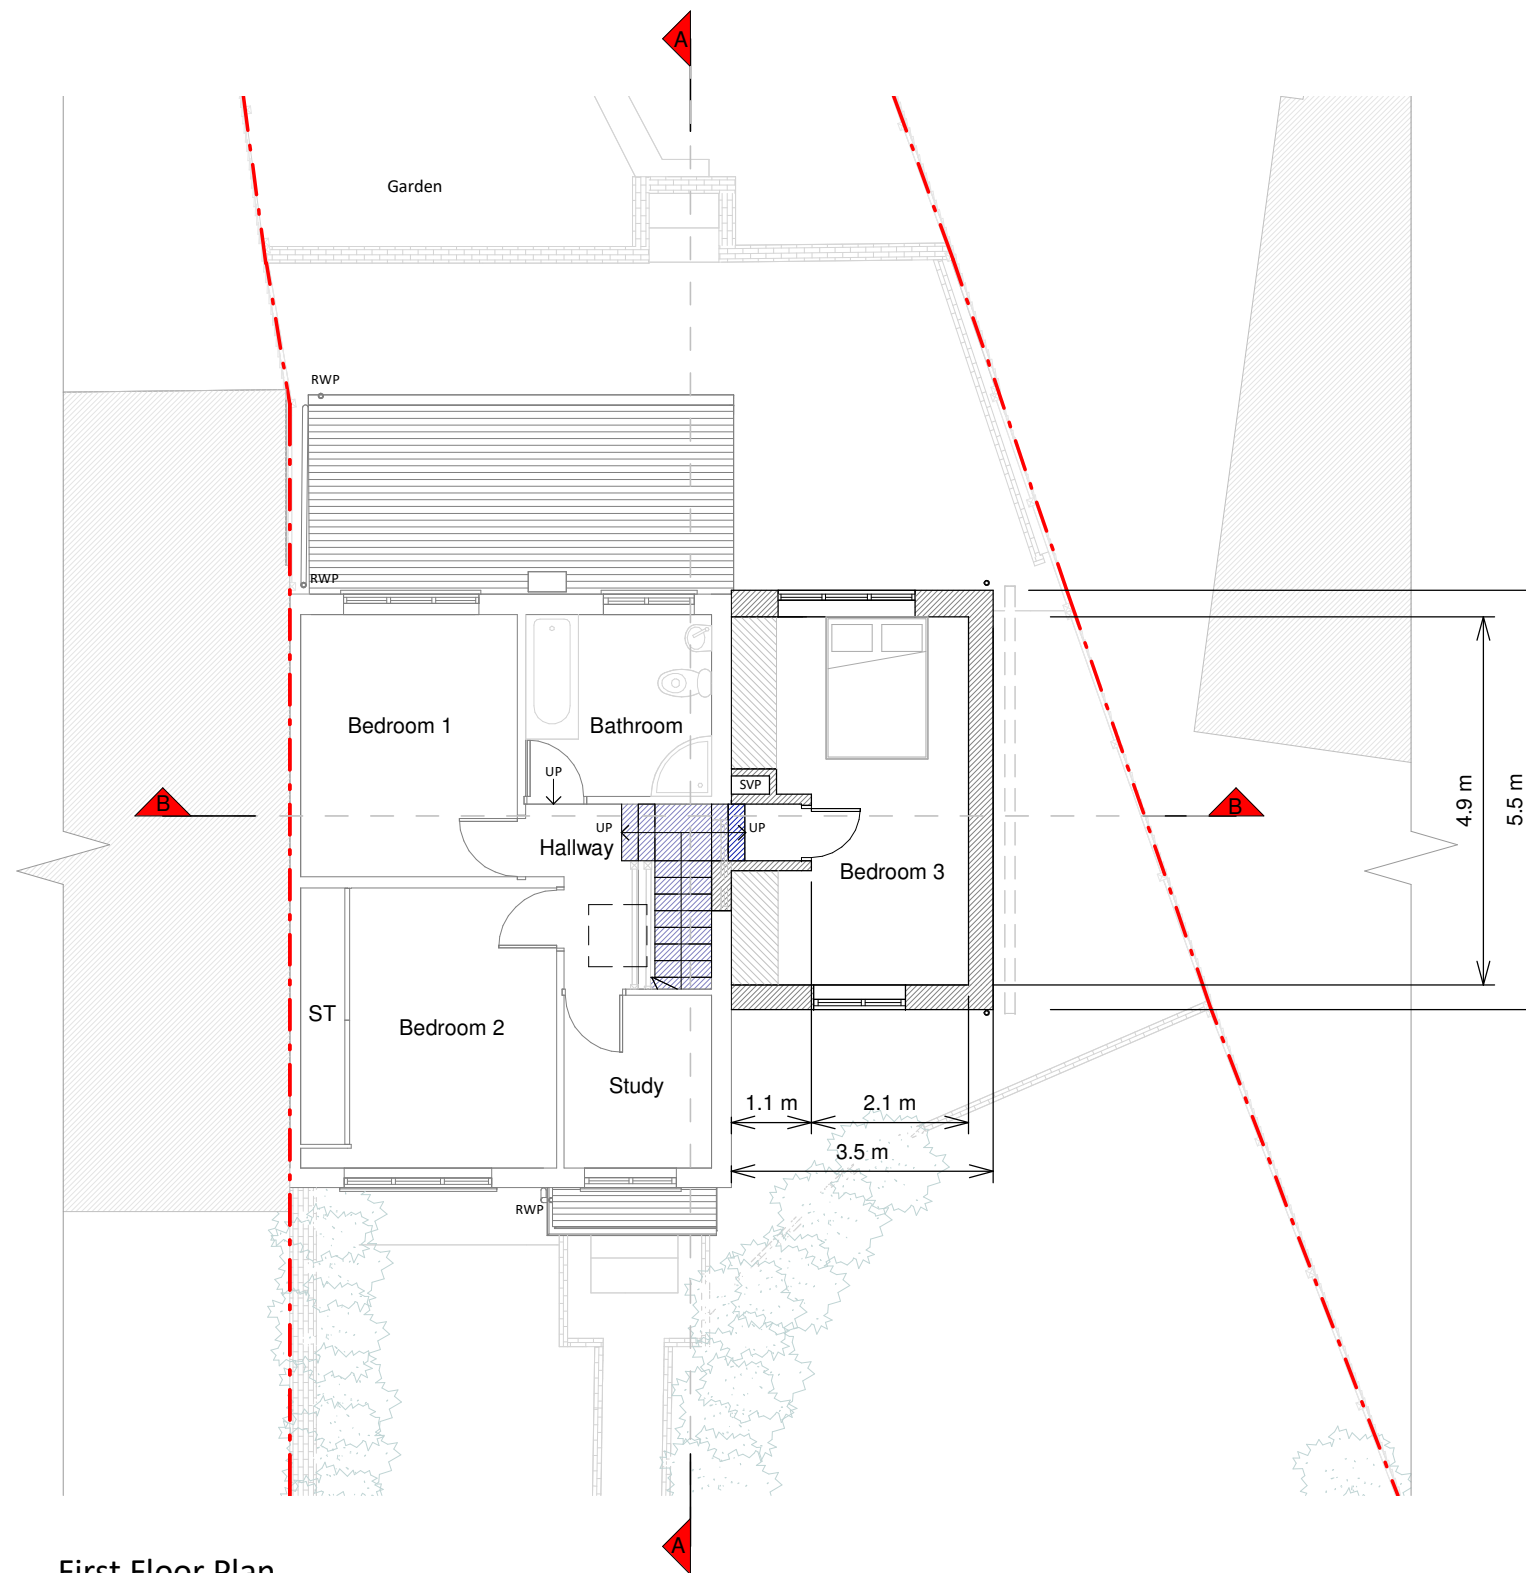

First Floor Plan

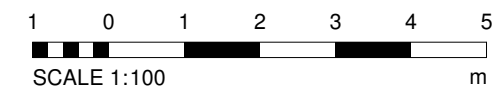

Copyright in the design and this drawing is the property of RESI. Reproduction in whole or in part is forbidden without written sanction of RESI. This drawing must be read in conjunction with all other relevant documentation and drawings.

RESI accepts no liability for any expense, loss or damage of whatsoever nature and however arising from any variation which has not been referred to them and their approval obtained.

Print out to actual scale. For planning purposes only. All dimensions to be cross checked on site prior to construction and ordering of products. Any discrepancies to be reported to RESI immediately.

NOTES



Revision

Rev	Notes	Date
A	Planning Issue	08/07/2021
B	Revision	21/07/2021

KEY

Existing walls	Boundary line
Proposed walls	Proposed beam
Proposed furniture	Proposed drainage
Proposed staircase	Existing removed
Proposed rooflight	1.5m head height
	1.8m head height

JOB TITLE

Proposed first floor side extension, floor plan redesign and all associated works at 71 Swanley Lane

STATUS

Planning Drawings

DRAWING TITLE

Proposed Roof Plan

CLIENT

Paul Edwards

SCALE

1 : 100 at A3

DRAWN

AS


DATE

July 2021

CHECKED

TP

DRAWING NO. B99421 - 3102 B

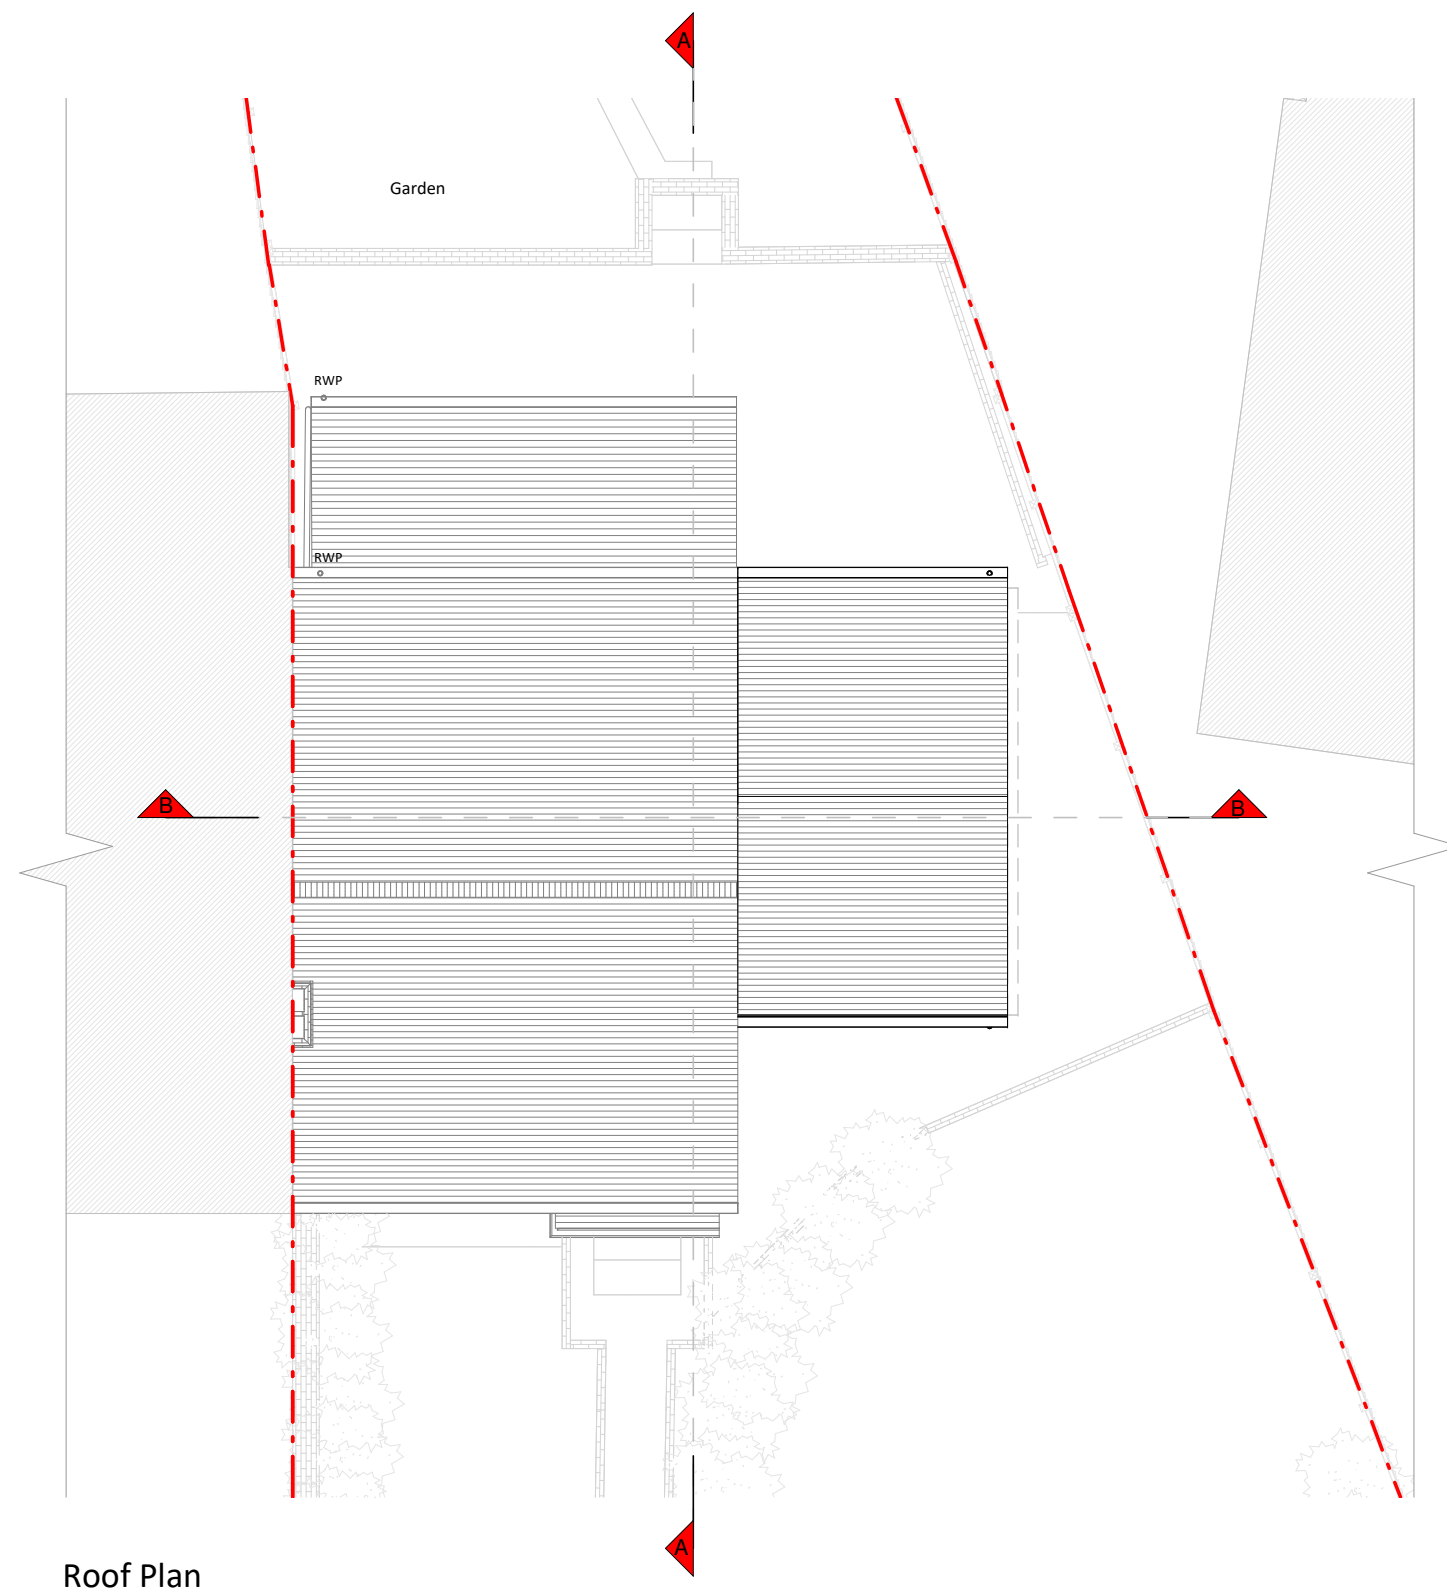

Copyright in the design and this drawing is the property of RESI. Reproduction in whole or in part is forbidden without written sanction of RESI. This drawing must be read in conjunction with all other relevant documentation and drawings.

RESI accepts no liability for any expense, loss or damage of whatsoever nature and however arising from any variation which has not been referred to them and their approval obtained.

Print out to actual scale. For planning purposes only. All dimensions to be cross checked on site prior to construction and ordering of products. Any discrepancies to be reported to RESI immediately.

NOTES

Proposed Materials:


Brickwork / Walls - Red brick and pebbledash render to match existing

Pitched roof - Concrete tiles to match existing


Windows - White uPVC to match existing

Doors - White uPVC to match existing

RWP's / Gutter's / Fascia's - White uPVC downpipes, guttering, and painted white fascias to match existing

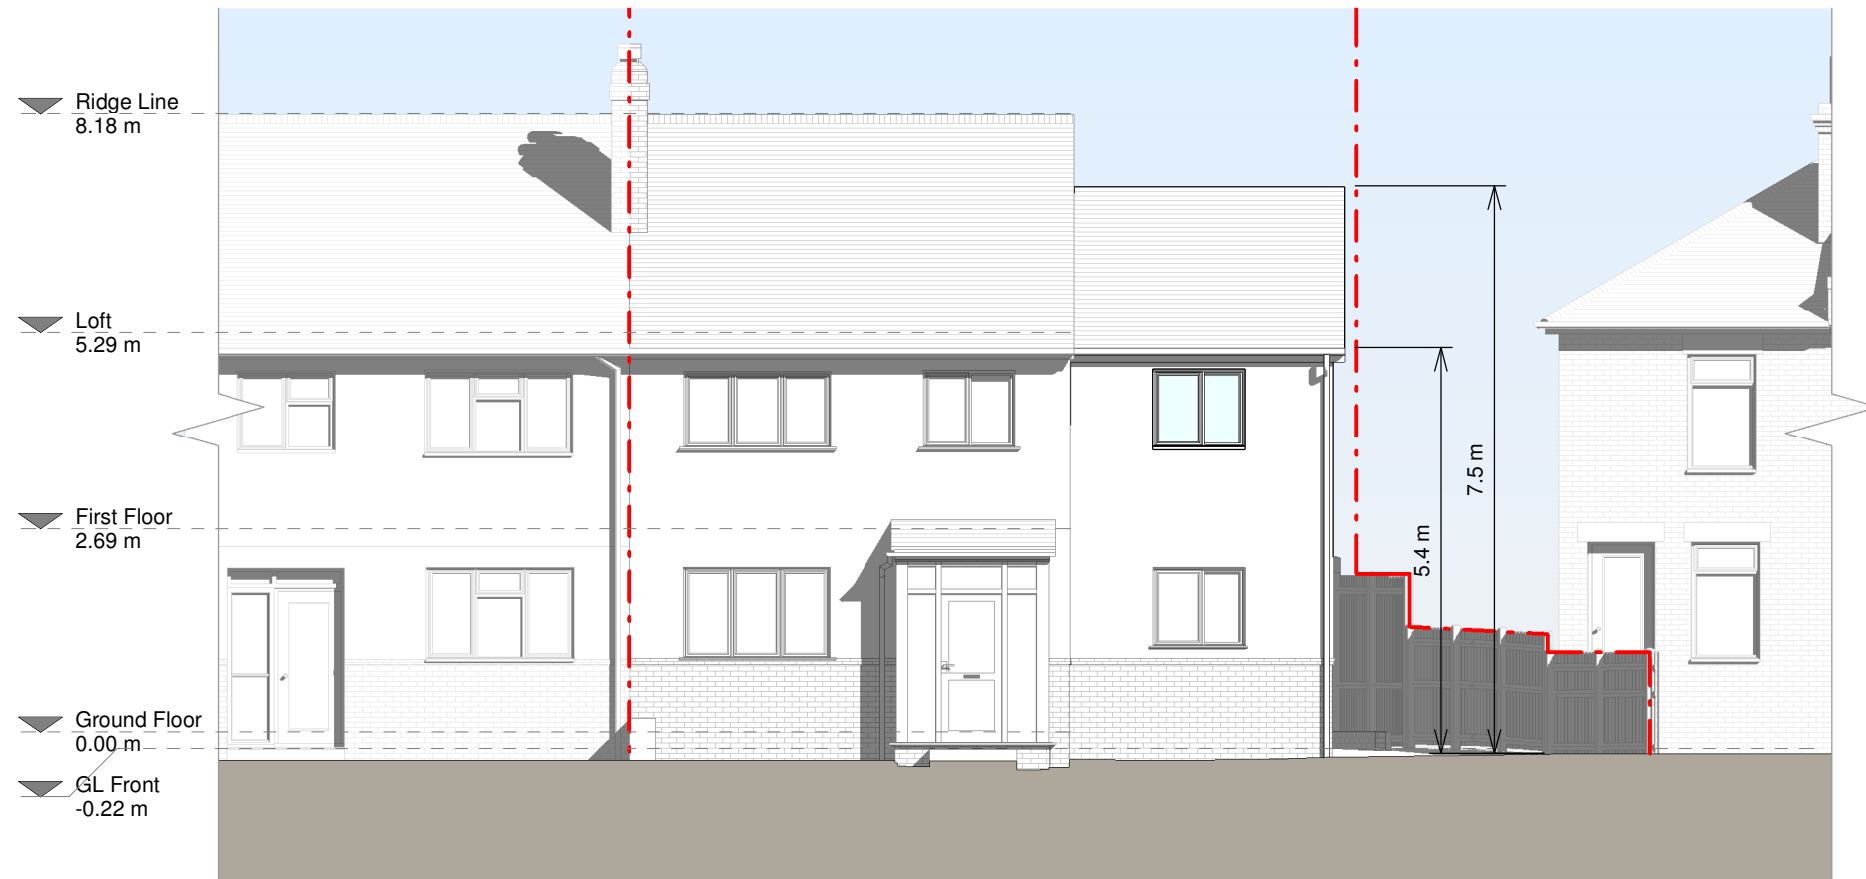

Front Elevation

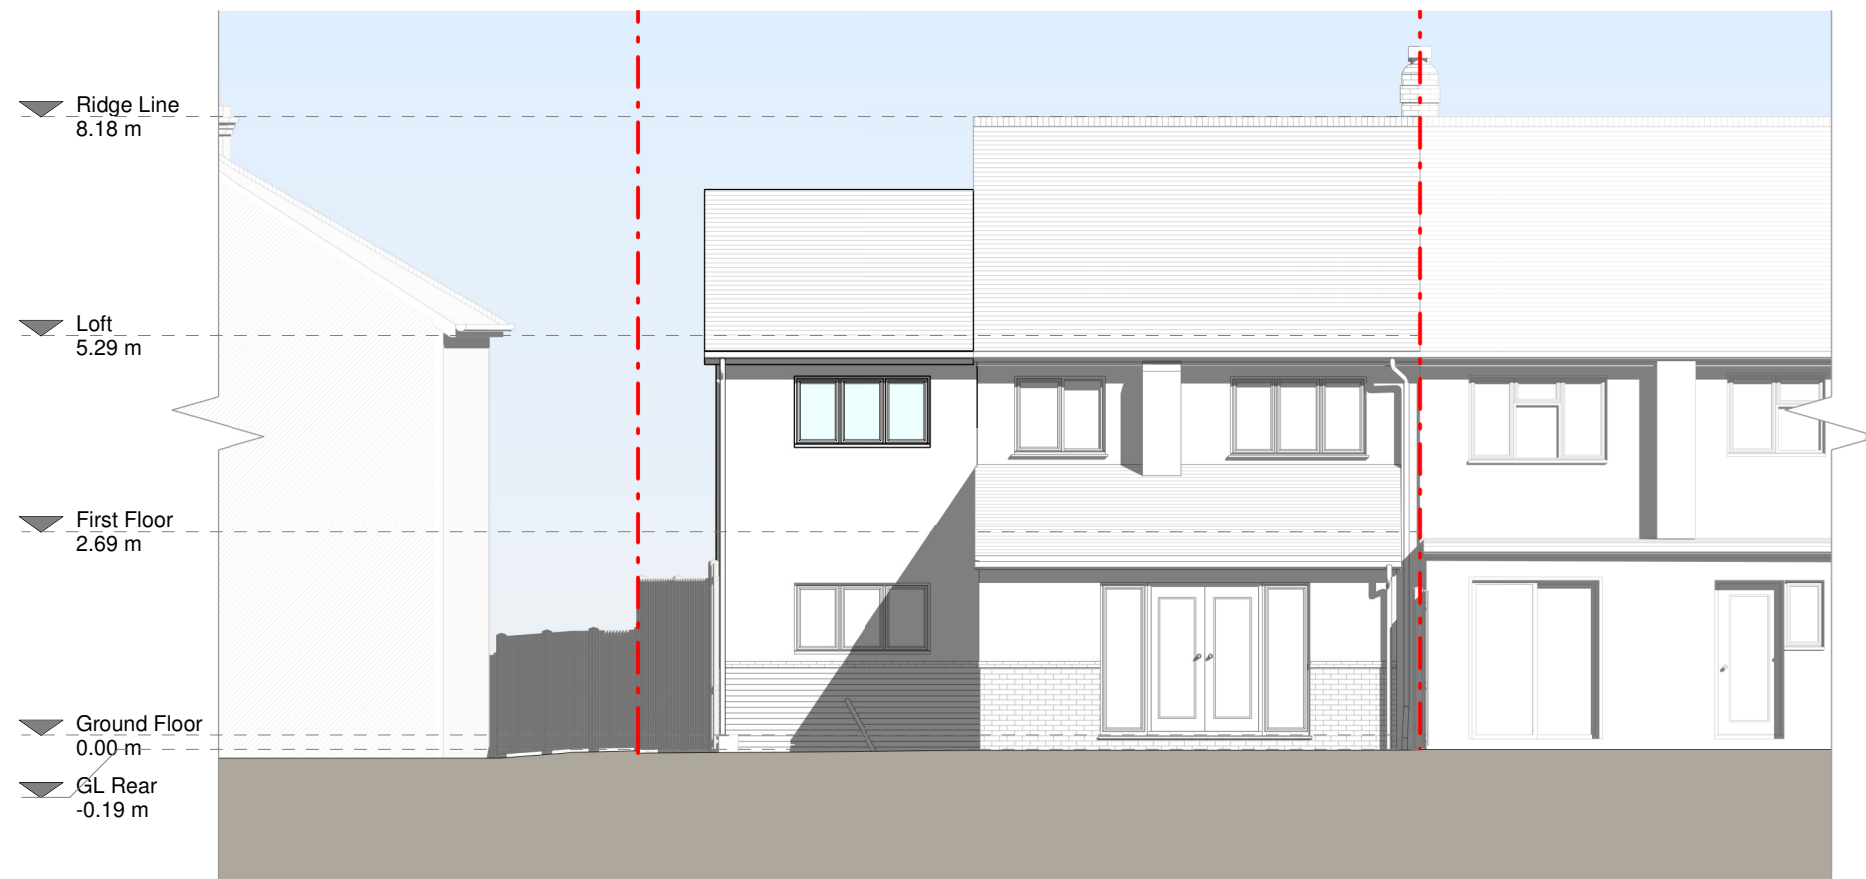

Rear Elevation

Revision

Rev	Notes	Date
A	Planning Issue	08/07/2021
B	Revision	21/07/2021

KEY

- - - Boundary line
- - - Level line
- [White box] Existing removed
- [Hatched box] Neighbouring context

JOB TITLE

Proposed first floor side extension, floor plan redesign and all associated works at 71 Swanley Lane

STATUS

Planning Drawings

DRAWING TITLE

Proposed Elevations

CLIENT

Paul Edwards

SCALE

1 : 100 at A3

DRAWN


AS

DATE

July 2021

CHECKED

TP

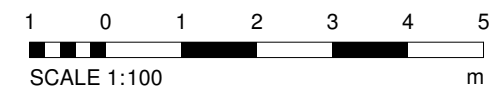

Copyright in the design and this drawing is the property of RESI. Reproduction in whole or in part is forbidden without written sanction of RESI. This drawing must be read in conjunction with all other relevant documentation and drawings.

RESI accepts no liability for any expense, loss or damage of whatsoever nature and however arising from any variation which has not been referred to them and their approval obtained.

Print out to actual scale. For planning purposes only. All dimensions to be cross checked on site prior to construction and ordering of products. Any discrepancies to be reported to RESI immediately.

NOTES

Proposed Materials:


Brickwork / Walls - Red brick and pebbledash render to match existing

Pitched roof - Concrete tiles to match existing

Windows - White uPVC to match existing

Doors - White uPVC to match existing

RWP's / Gutter's / Fascia's - White uPVC downpipes, guttering, and painted white fascias to match existing

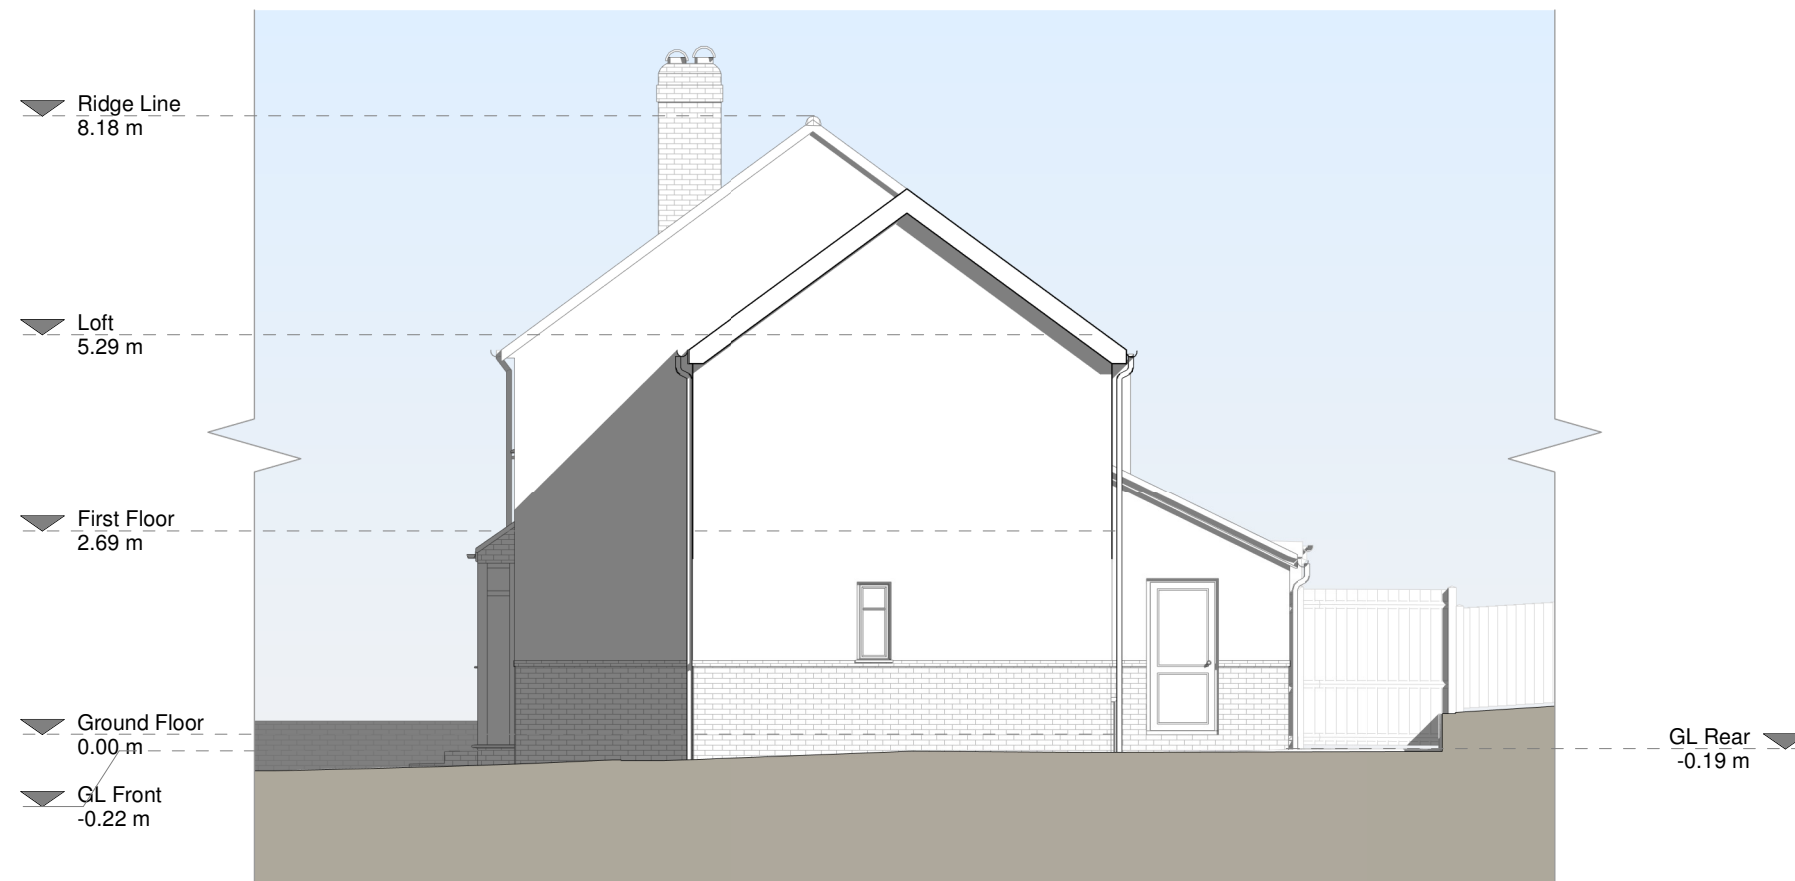

Right Side Elevation

Revision

Rev	Notes	Date
A	Planning Issue	08/07/2021
B	Revision	21/07/2021

KEY

- - - Boundary line
- - - Level line
- [] Existing removed
- [] Neighbouring context

JOB TITLE

Proposed first floor side extension, floor plan redesign and all associated works at 71 Swanley Lane

STATUS

Planning Drawings

DRAWING TITLE

Proposed Elevations

CLIENT

Paul Edwards

SCALE

1 : 100 at A3

DRAWN


AS

DATE


July 2021

CHECKED


TP

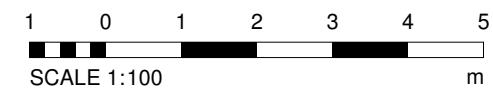

NOTES

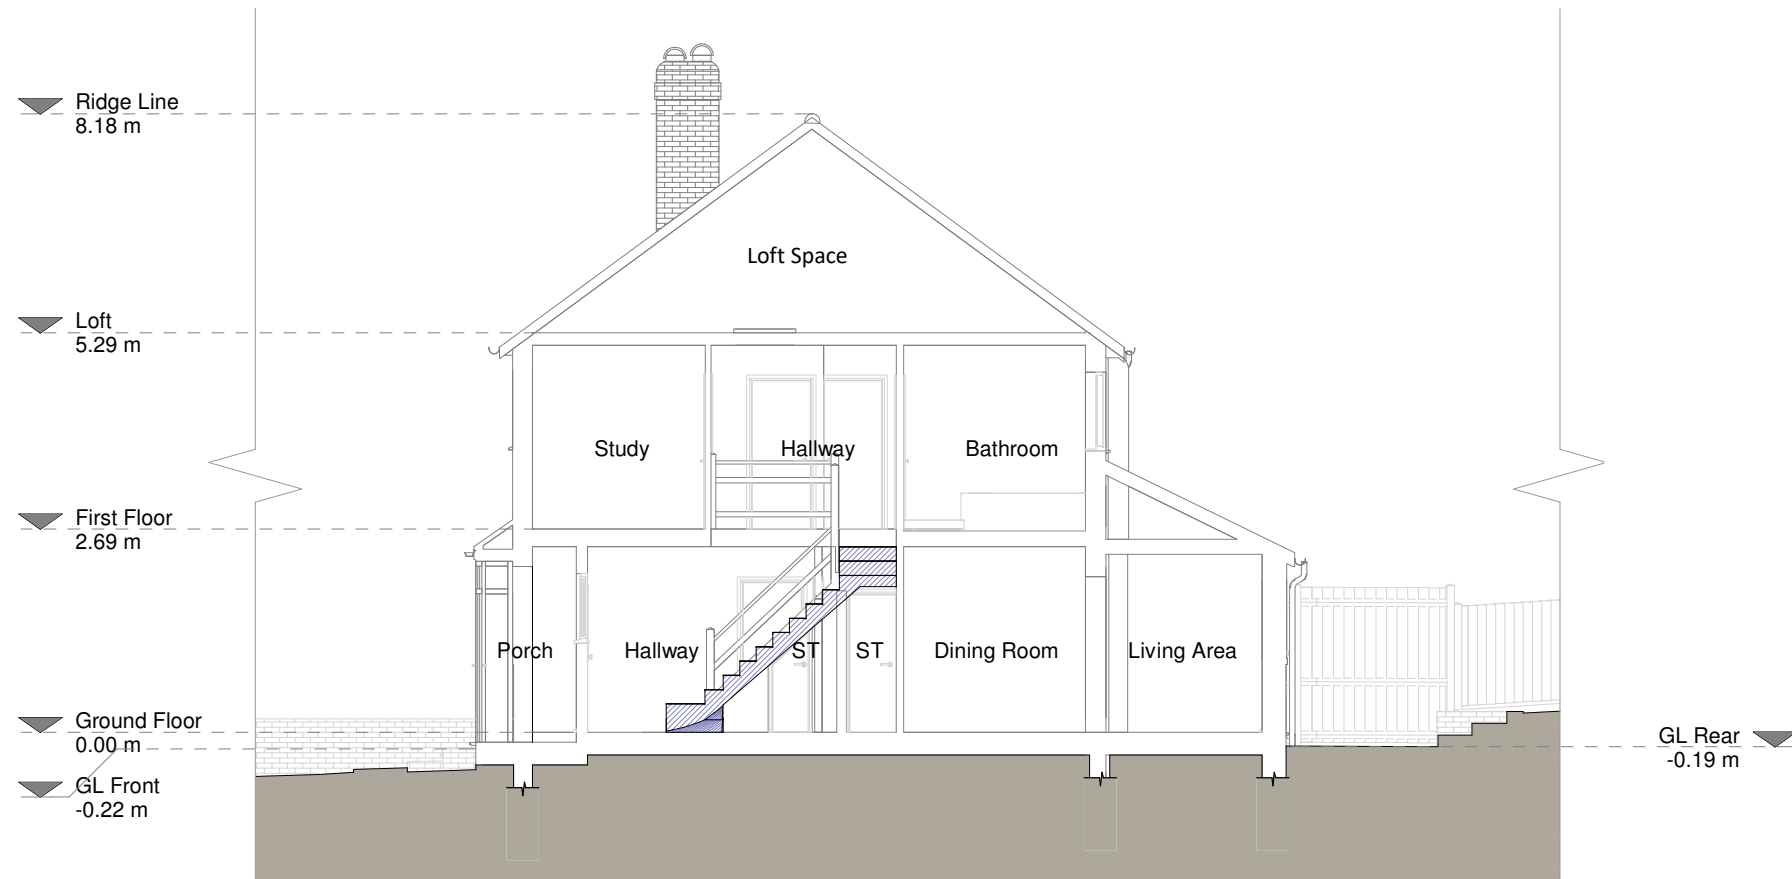

Section A - A

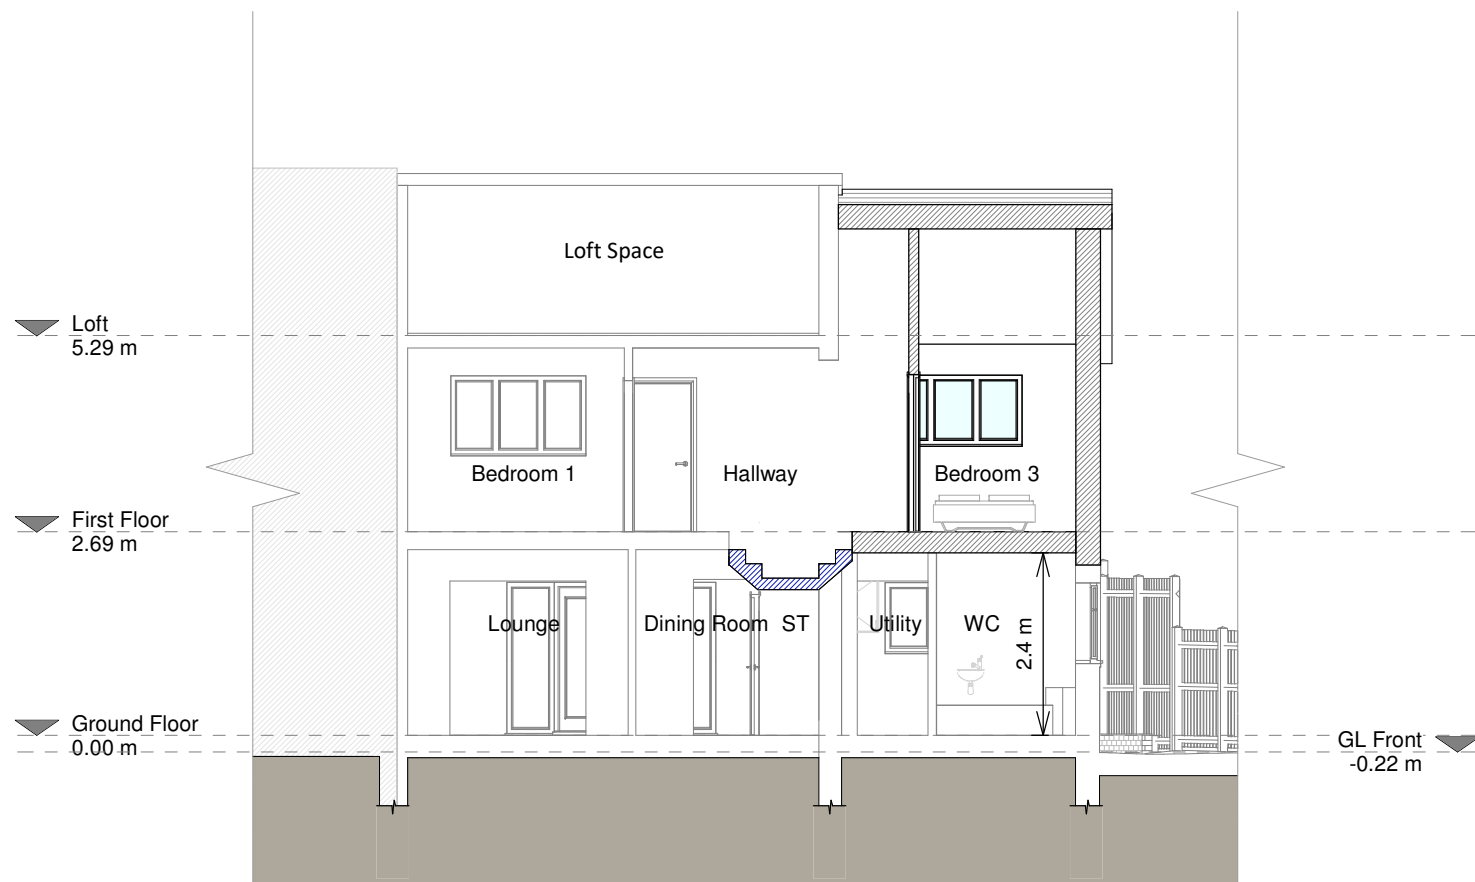

Section B - B

Revision

Rev	Notes	Date
A	Planning Issue	08/07/2021
B	Revision	21/07/2021

KEY

- Existing walls
- Proposed walls
- Existing removed
- Boundary line
- Level line
- 1.5m head height
- 1.8m head height

JOB TITLE

Proposed first floor side extension, floor plan redesign and all associated works at 71 Swanley Lane

STATUS

Planning Drawings

DRAWING TITLE

Proposed Section

CLIENT

Paul Edwards

SCALE

1 : 100 at A3

DATE

July 2021

DRAWN

AS

CHECKED

TP

