

DO NOT SCALE FROM THIS DRAWING
EXCEPT FOR PLANNING PURPOSES ONLY
Copyright reserved

This drawing is issued for the sole & exclusive use of the named recipient. Distribution to any third party is on the strict understanding that no liability is accepted by YMD Boon Ltd for any discrepancies, errors or omissions that may be present & no guarantee is offered as to the accuracy of information shown. All dimensions to be checked on site & any discrepancies found shall be brought to the attention of YMD Boon Ltd prior to commencement of any building works.

THIS DRAWING IS TO BE READ IN COLOUR PRINT


PARTITION TYPE
IP - A: Internal Partition Type.
FR: Fire Partition, built off structural slab level.
S: Acoustic Separating Partition.

PARTITION PATRESSING
- - - - - ?
← Height of Patress

SECONDARY GLAZING
- - - - - ?

Legend - Internal Partitions
1 : 100

Construct new concrete pedestrian exit ramp with tarmacadam finish in accordance with Structural Engineers details. Include brickwork dwarf walls either side of ramp supporting brushed stainless steel handrails on brushed stainless steel posts.

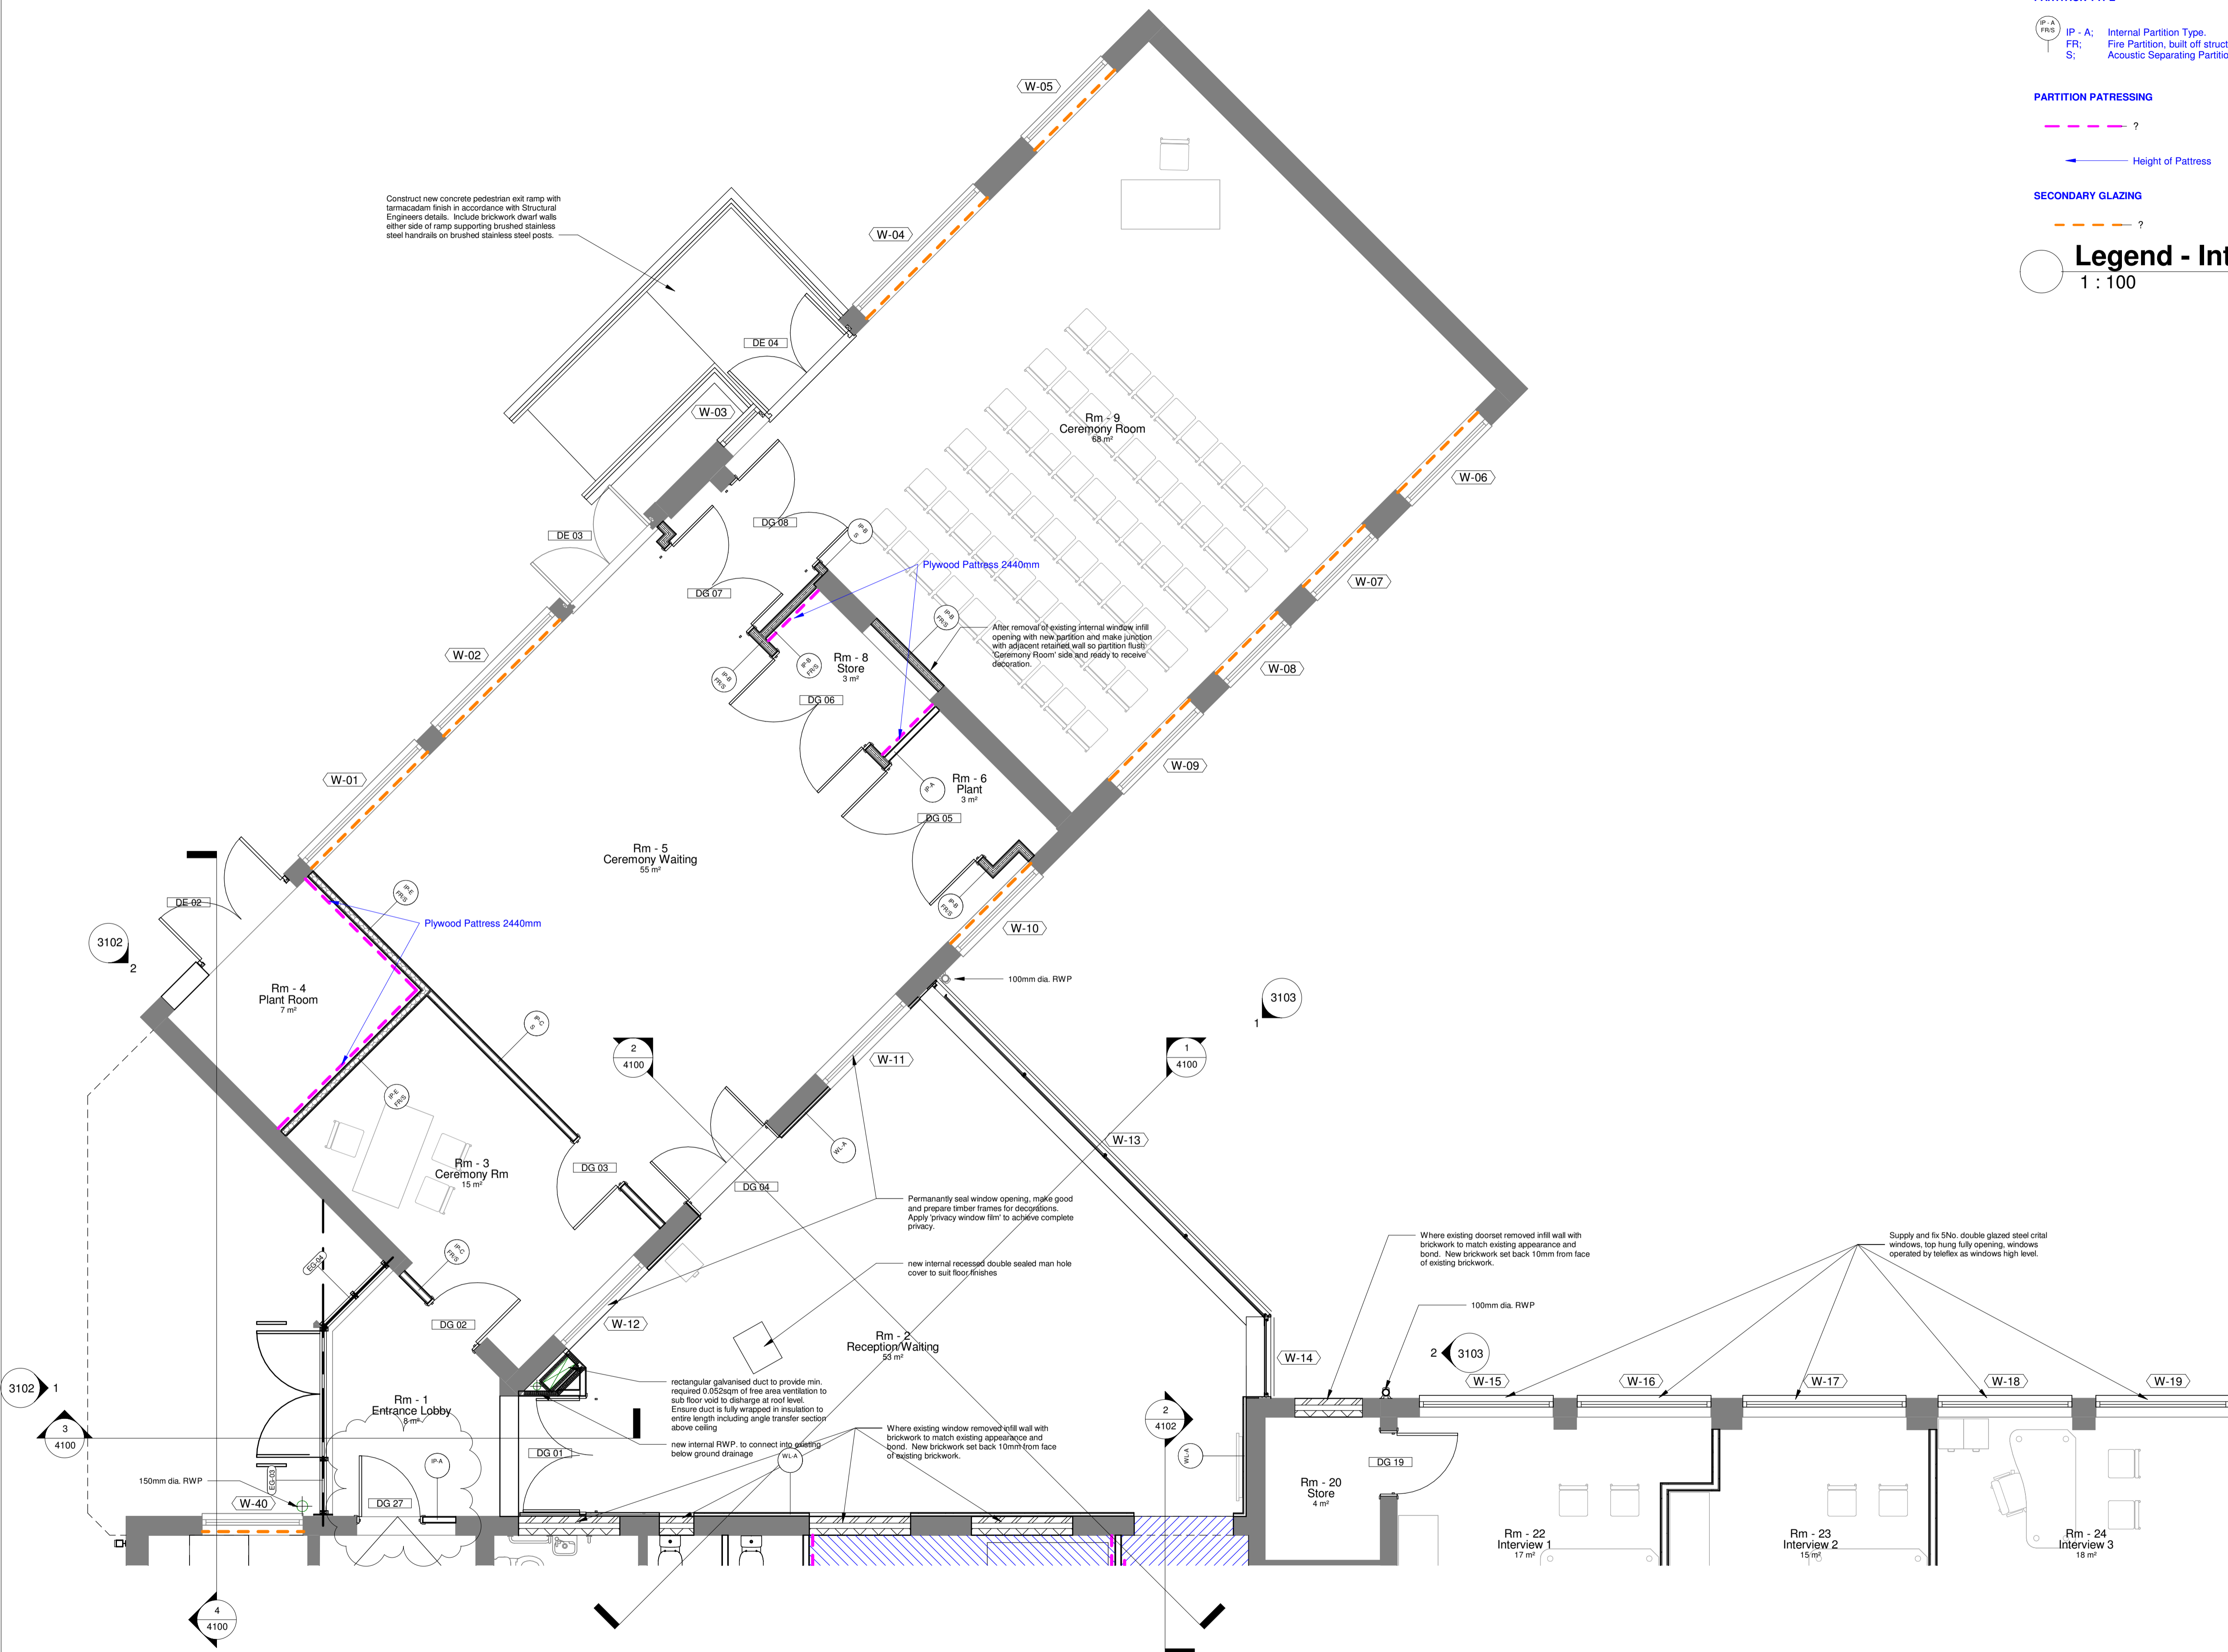

Revision	Date	Drawn	Chk'd
P4	11.05.21	SD	SS
P3	14.04.21	SD	SS
P2	04.03.2021	SD	DY
P1	01.03.2021	SD	SS

PLANNING



6b Anson House, Compass Point Business Park
Market Harborough, LE16 9HW
Tel: 01858 464 482 Fax: 01858 467 604
12 Pride Point Drive, Pride Park, Derby, DE24 8BX
Tel: 01332 293 404 Email: enquiries@ymdboon.co.uk

Client
Cambridgeshire County Council

Project
Roger Ascham Library Depot Register Office Conversion

Scale	Date	Drawn
As indicated @A1	01.03.2021	SD
Drawing Title		Checked
GA Ground Floor Plan- Sheet 2 of 2		DY
Drawing Number		Revision
J4523-YMD-01-GF-DR-A-2202		P4

2 Level 0 - GA Floor Plan, Proposed - Sheet 2
1 : 50