

**DO NOT SCALE FROM THIS DRAWING  
EXCEPT FOR PLANNING PURPOSES ONLY**  
Copyright reserved

This drawing is issued for the sole & exclusive use of the named recipient. Distribution to any third party is on the strict understanding that no liability is accepted by YMD Boon Ltd for any discrepancies, errors or omissions that may be present & no guarantee is offered as to the accuracy of information shown. All dimensions to be checked on site & any discrepancies found shall be brought to the attention of YMD Boon Ltd prior to commencement of any building works.

**THIS DRAWING IS TO BE READ IN COLOUR PRINT**

**PLANTING**

**NT** Proposed new tree, see Hamson Barron Smith drawing HBS-DR-L-800-P2 for specification and installation details.

**PB3** Proposed planting bed identification and area, see Hamson Barron Smith drawing HBS-DR-L-800-P2 for specification and installation details.

Proposed climber planting bed and hedge, see Hamson Barron Smith drawing HBS-DR-L-800-P2 for specification and installation details.

**FENCING**

Read this drawing in conjunction with Hamson Barron Smith drawing HBS-DR-L-800-P2 for specification and installation details of new timber fence, gates and trellis.

**LINE MARKINGS**

Remove all existing painted line marking within tarmac areas in accordance with specification.

Install new line marking within tarmac areas to identify car parking bays and areas to be kept clear in accordance with specification Pr\_35\_31\_85\_47.

**DRAWING TO BE READ IN CONJUNCTION WITH ALL OTHER DRAWINGS, IN PARTICULAR CIVIL ENGINEERS PROPOSALS FOR PAVING CHANGES.**

**Legend - Proposed Site**

1 : 100

P7	Photographic area paving changed. Specification references added. Existing bike hoops retained.	11.05.21	SD	SS
P6	External plant area adjusted, pergola and stone paving added to photographic area. Work no longer to be phased.	14.04.21	SD	SS
P5	Tender Issue	04.03.2021	SD	DY
P4	Drawing Updated	02.02.2021	SD	DY
P3	Drawing Updated	31.07.2020	SS	DY
P2	Layout Updated	30.07.2020	SS	DY
P1	Layout Updated	17.01.2020	SD	
<b>Revision</b>		<b>Date</b>	<b>Drawn</b>	<b>Chk'd</b>

**PLANNING**




6b Anson House, Compass Point Business Park  
Market Harborough, LE16 9HW  
Tel: 01858 464 482 Fax: 01858 467 604  
12 Pride Point Drive, Pride Park, Derby, DE24 8BX  
Tel: 01332 293 404 Email: enquiries@ymdboon.co.uk

Client  
**Cambridgeshire County Council**

Project  
**Roger Ascham Library Depot Register  
Office Conversion**

Scale <b>As indicated @A1</b>	Date <b>17.01.2020</b>	Drawn <b>SD</b>
Drawing Title <b>Site Plan Proposed</b>	Checked <b>DY</b>	
Drawing Number <b>J4523-YMD-00-ZZ-DR-A-0102</b>	Revision <b>P7</b>	

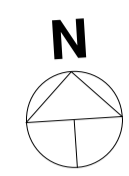

Existing shed left intact  
Existing bike hoops left intact  
New Fence & Gate to secure rear of building  
New Ramp for egress from Ceremony Room  
4No. Staff Parking Spaces (Restricted Access)

External plant area, new ASHP's to be mounted on new external concrete slabs in accordance with Structural Engineers details.

Timber Pergola Pr\_20\_65\_78\_58

Photographic area with new pergola and planting

Hatch indicates extent of existing hard standing to be removed and replaced with Ultracolor coloured asphalt 'Natural Gravel', see Civil Engineers information for details.

Existing timber bollard protected and left intact


Refurbish existing metal gates and padlock. Redecorate Ss\_40\_90\_60\_80.

Refurbish existing railings. Redecorate Ss\_40\_90\_60\_80.

Hatch indicates extent of hard standing to be removed and replaced with topsoil to receive grass seed to extend existing lawn at rear of building.  
New concrete edging to be installed to edge of existing hard standing to be retained to maintain maintenance access pavement.

Existing bay window left intact  
Space for bins  
New Fence & Gate to secure rear of building

New bike shelter to accommodate 8 bikes Ss\_20\_10\_70\_84

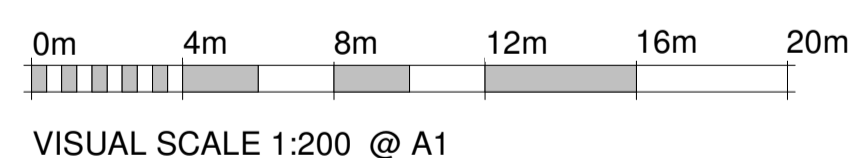

VISUAL SCALE 1:200 @ A1

**1 Site Plan**  
1 : 200