


NOTES:- RESPONSIBILITY IS NOT ACCEPTED FOR ERRORS MADE BY OTHERS IN SCALING FROM THIS DRAWING. ALL CONSTRUCTION INFORMATION SHOULD BE TAKEN FROM FIGURED DIMENSIONS ONLY. ALL DIMENSIONS ARE IN MILLIMETERS

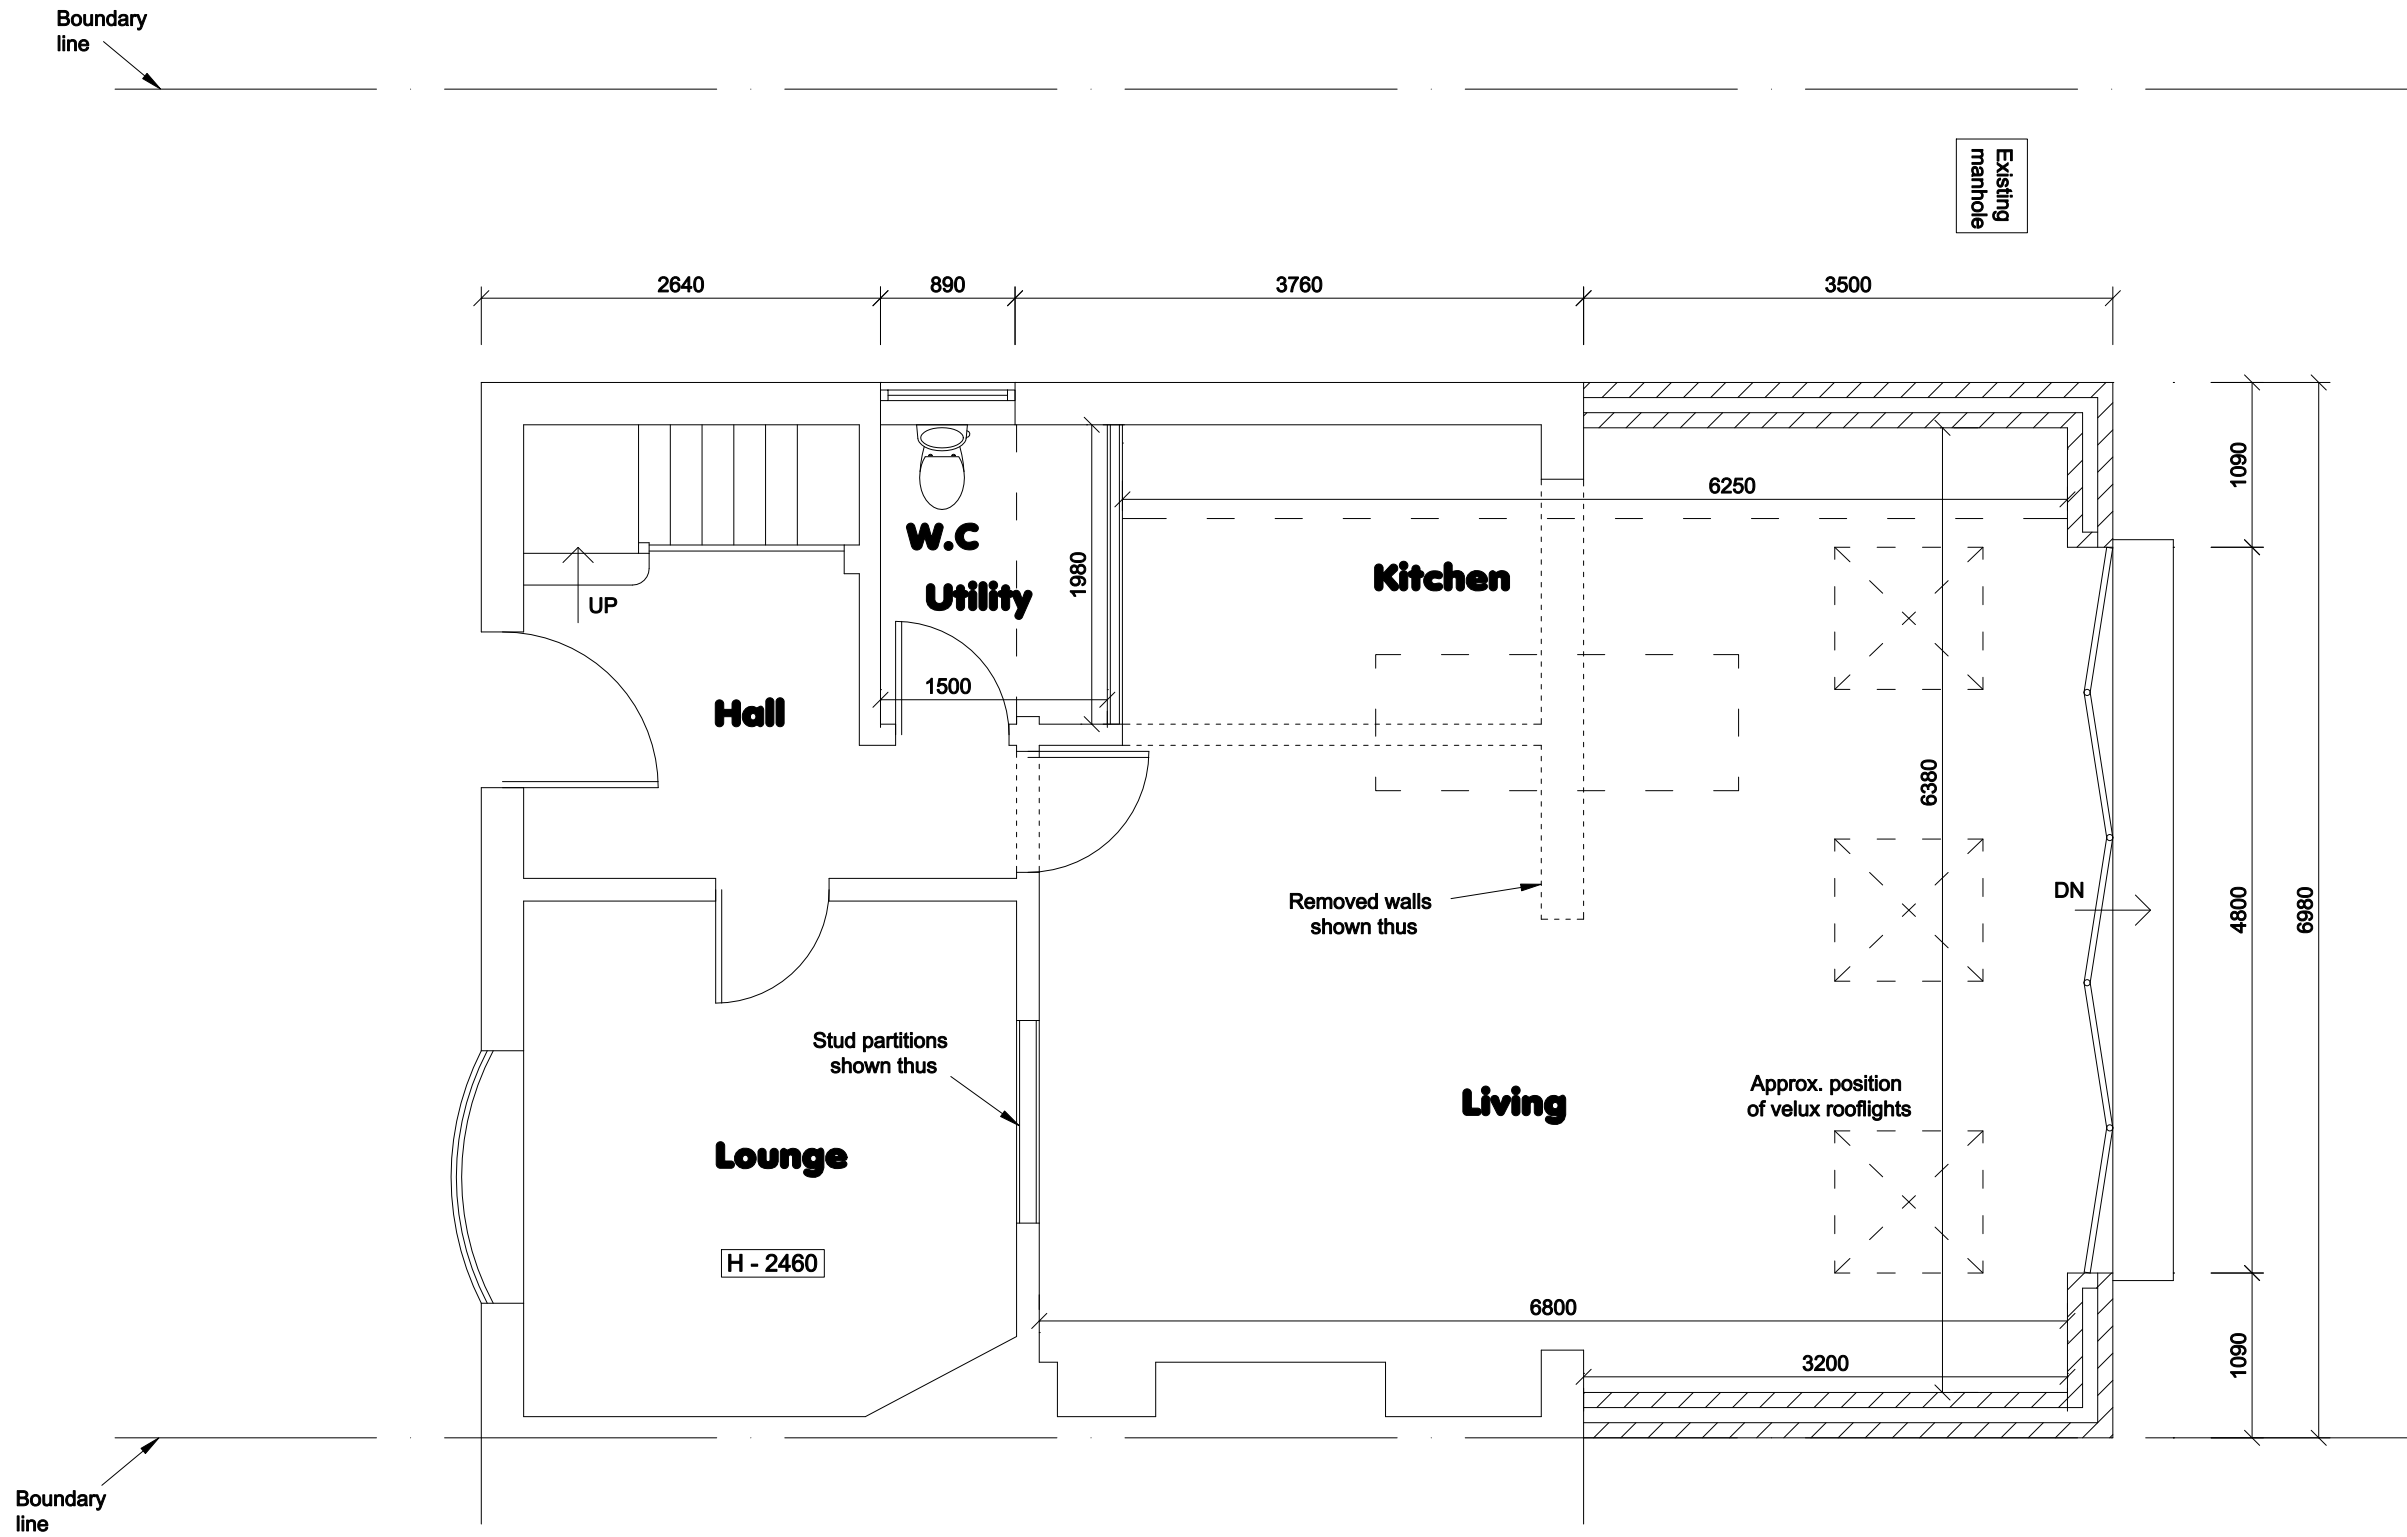

Clifton Design (Bristol)  
25 Lower Redland Road  
Redland  
Bristol  
BS6 6TB  
0117 973 6000

Rev:

-

Description of Changes:

-

Drawn:

-

Date:

-

Client:

Mr D Park

Address:

87 Westbury Lane, Sea Mills

Postcode:

BS9 2PS

Date:

Jun 2021

Drawing Title:

Ground Floor Plan - Proposed

Drawing No: 87/WL/SM/02/P

Drawn: D.H

Option: -

Rev: -

1:50 @ A3

