


Notes:

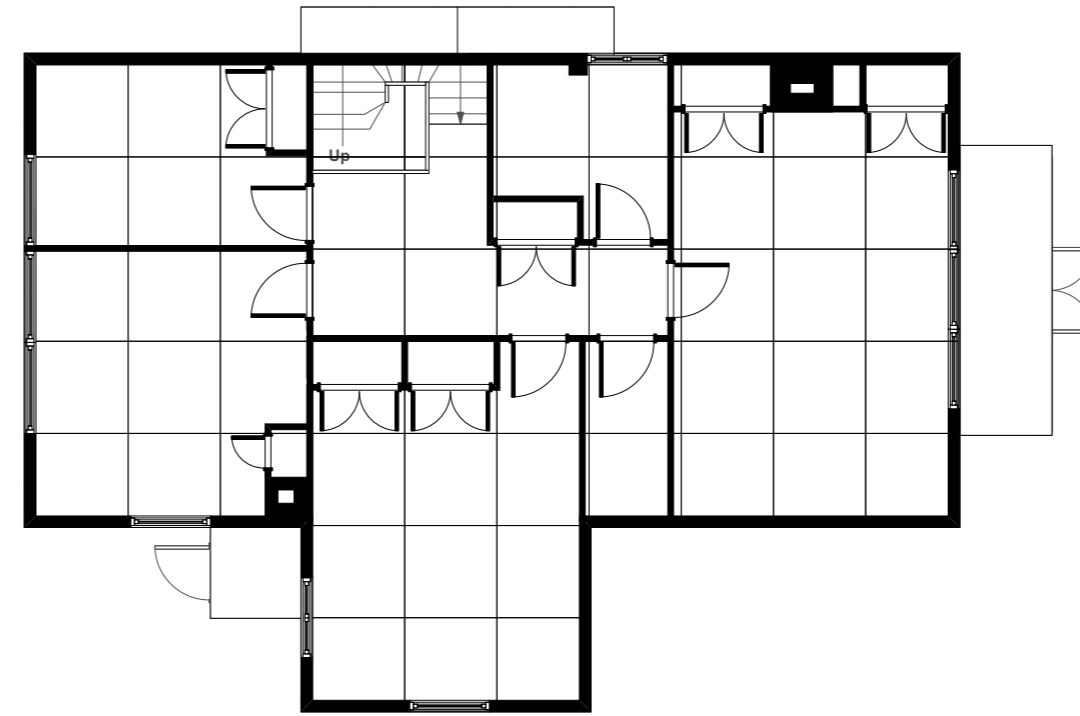


01 Existing ground floor plan

1:100

02 Existing first floor plan

1:100

Scale bar @ 1:100

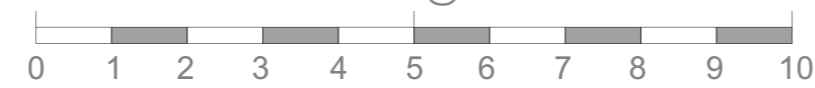

Planning

JOB TITLE:
A21659 - Cedar House, Terling

CLIENT NAME: Zak Culleton	DRAWING NO: PL-03	REVISION:
-------------------------------------	-----------------------------	-----------

DRAWING TITLE:
Existing Plans

16A High Street Maldon CM9 5PJ	+44 (0) 1621 827000 annabel@annabel-brown.com	DATE: July 2021	SCALE: As noted @A2
--------------------------------------	--	---------------------------	-----------------------------------

**ANNABEL
BROWN**
Architect

RIBA 
Chartered Practice